

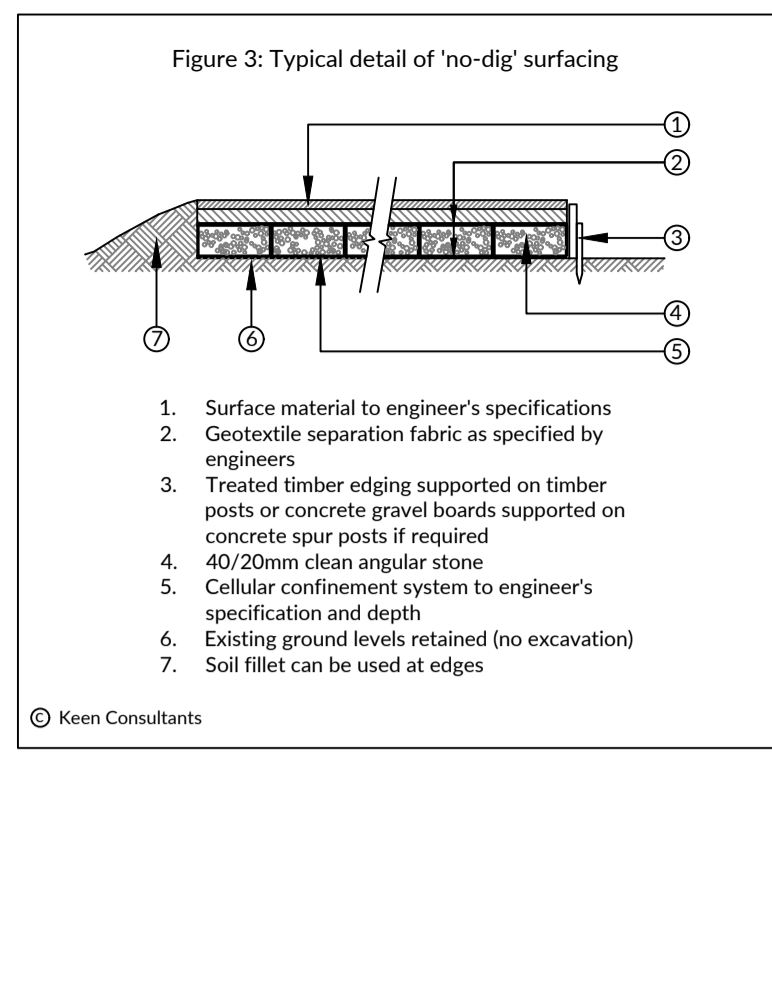
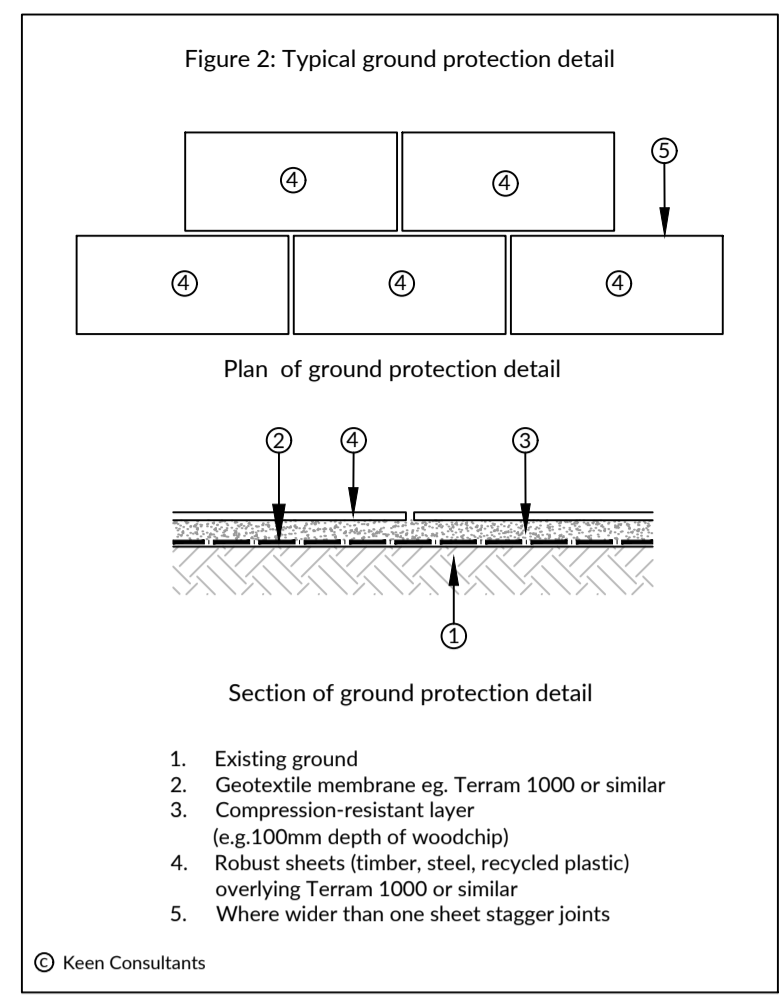




Table with columns: Tree No., Species, Ht (m), Branch Spread (N, E, S, W), Stem diameters (cm) (2-5 stems, More than 5 stems), Condition (Physiological / Structural), Tree Works to BS3998, Root protection radius (m), Root protection area (sqm).

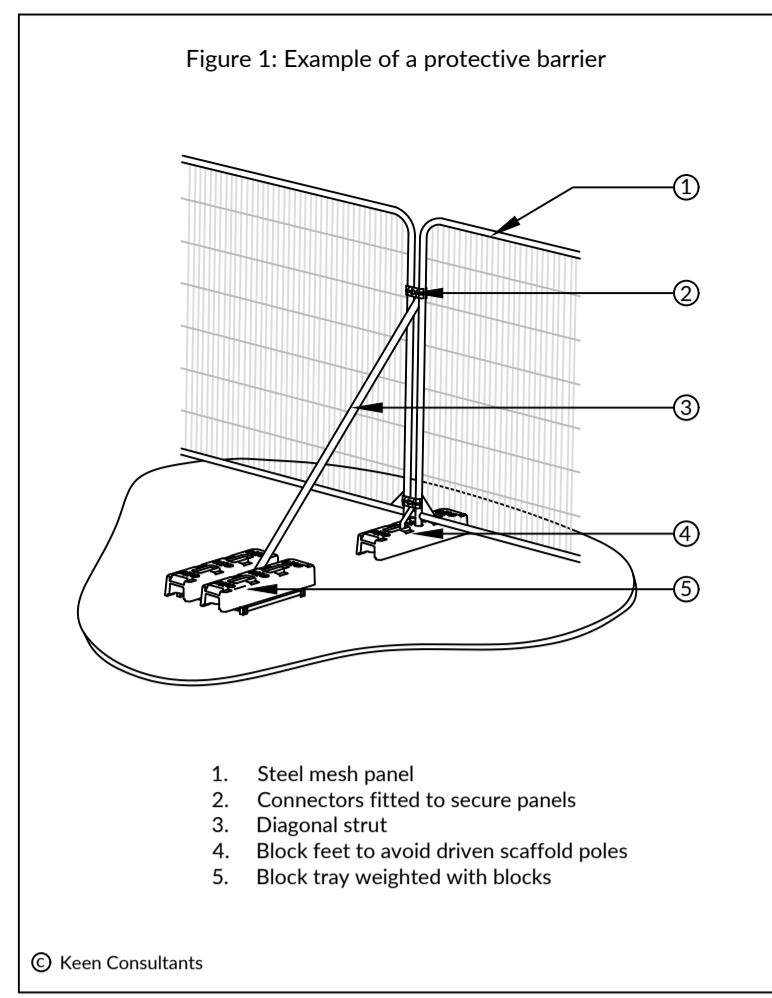

Continuation of the tree data table from the previous block.

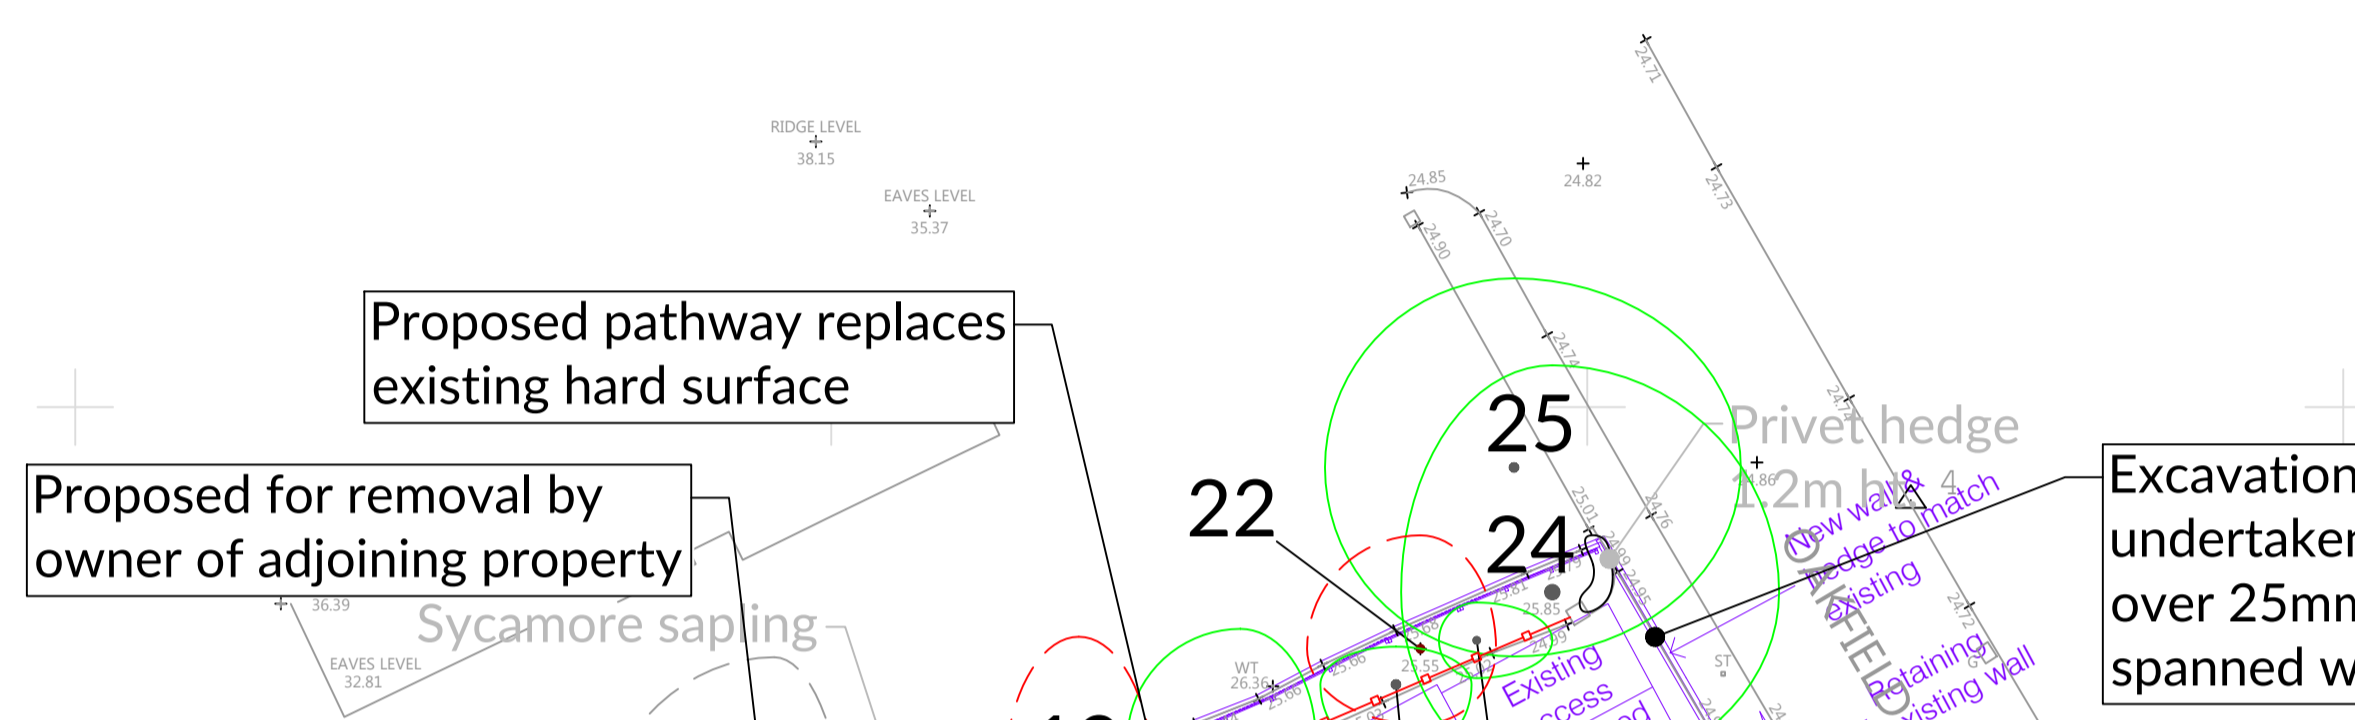

NOTES section containing 12 numbered points regarding drawing preparation, approval, scale, dimensions, copyright, and site plan details.

KEY section defining symbols for existing site features, proposed structures, trees retained/removed, barriers, and ground protection areas.

KEY TO TREE SCHEDULE section with a table of columns (Tree No., Species, Ht, etc.) and a detailed explanation of the codes used in the tree list.

Additional explanatory text for tree retention and removal criteria, including references to BS 5837:2012 standards.

Revision table with columns: Rev, Description, Date. Shows a preliminary issue on 07.11.22.

Client information: McCarthy Stone. Project details: 35 OAKFIELD, SALE.

Title: TREE PROTECTION PLAN. Date: NOV 2022. Scale: 1:200@A1. Drawn by: ML. Checked by: JTK. Drawing Number: 2000-KC-XX-YTREE-TPP01Rev0.