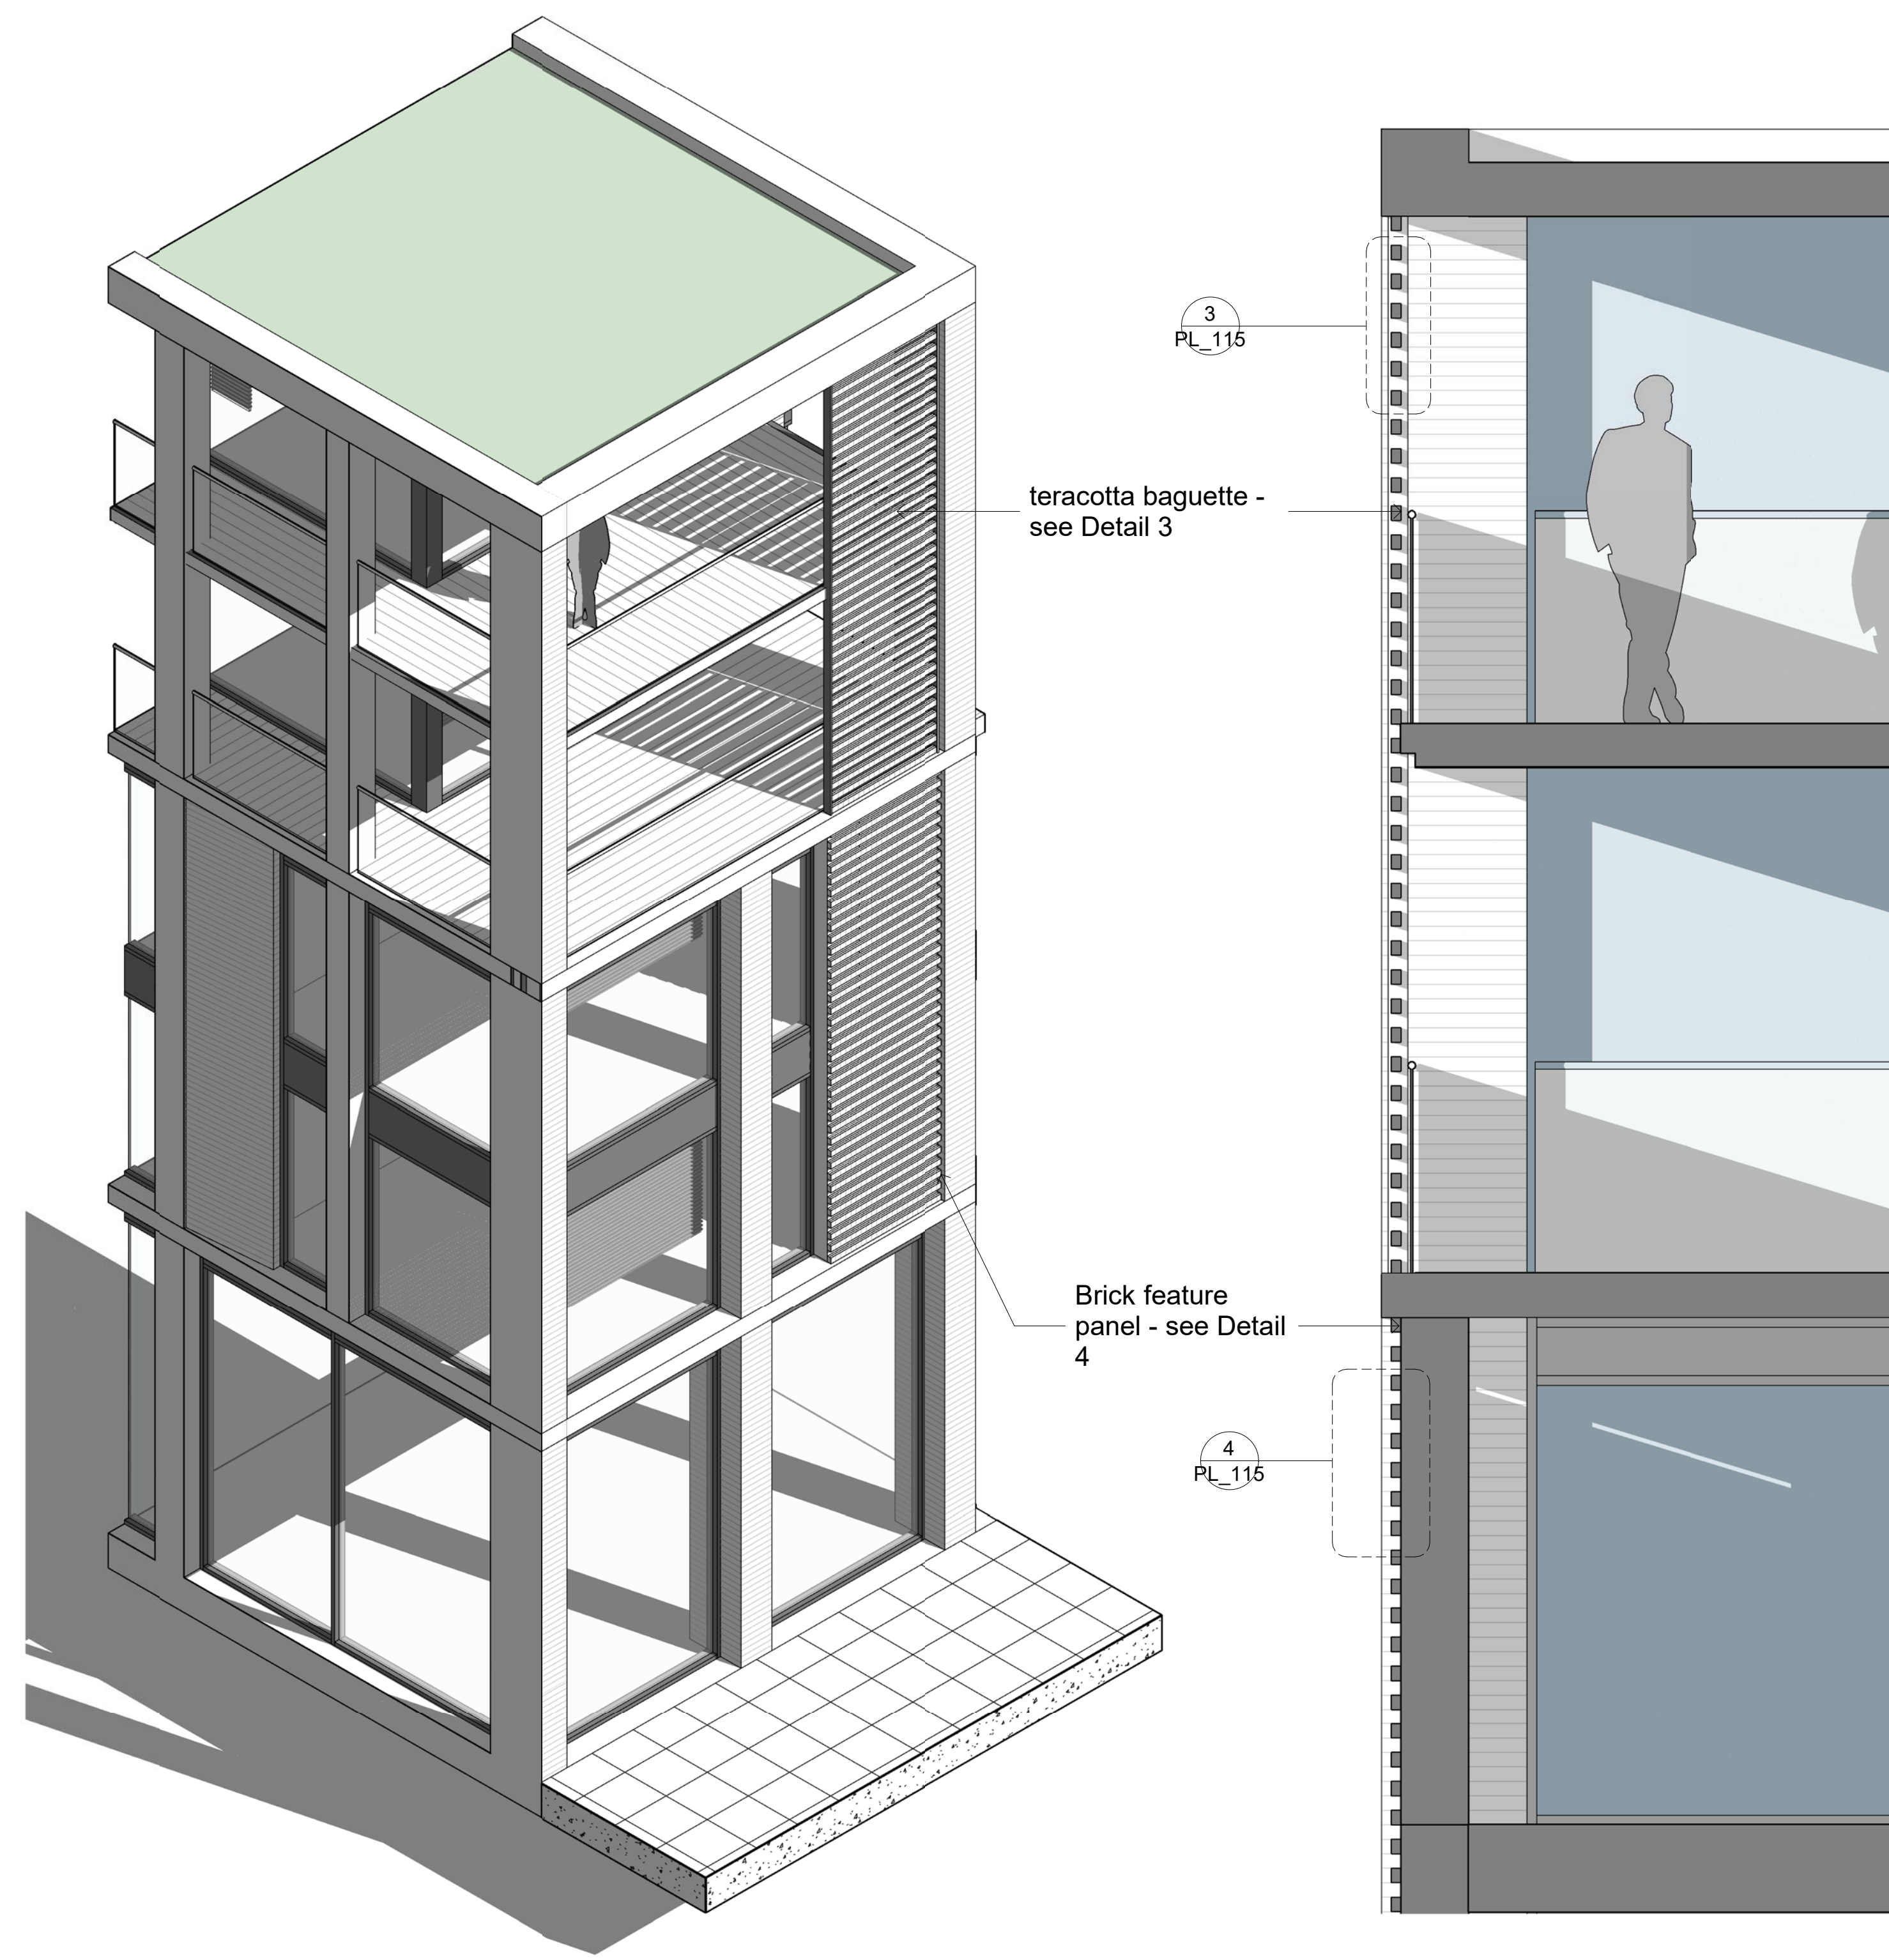


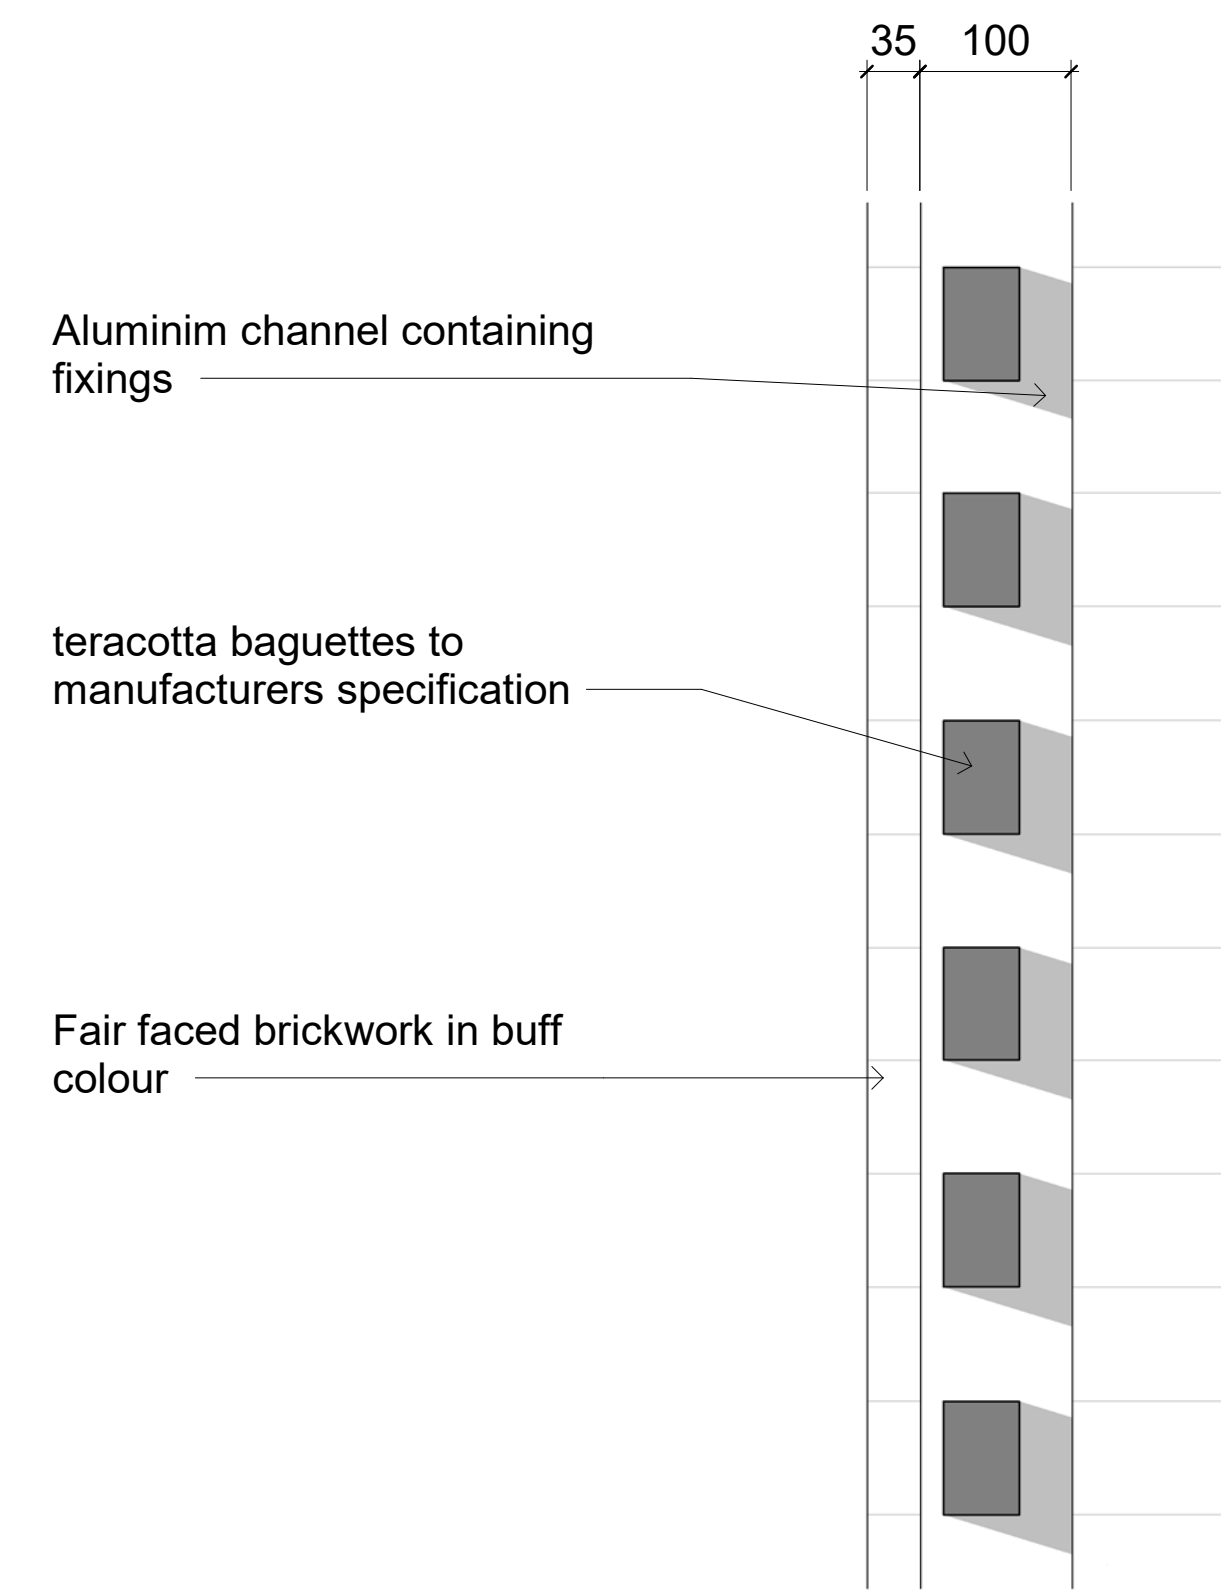


image: 3D view



1 cross section 1 and 2

2 Section 39  
1:25



3 Detail 3 - Terracotta Baguettes  
1:5


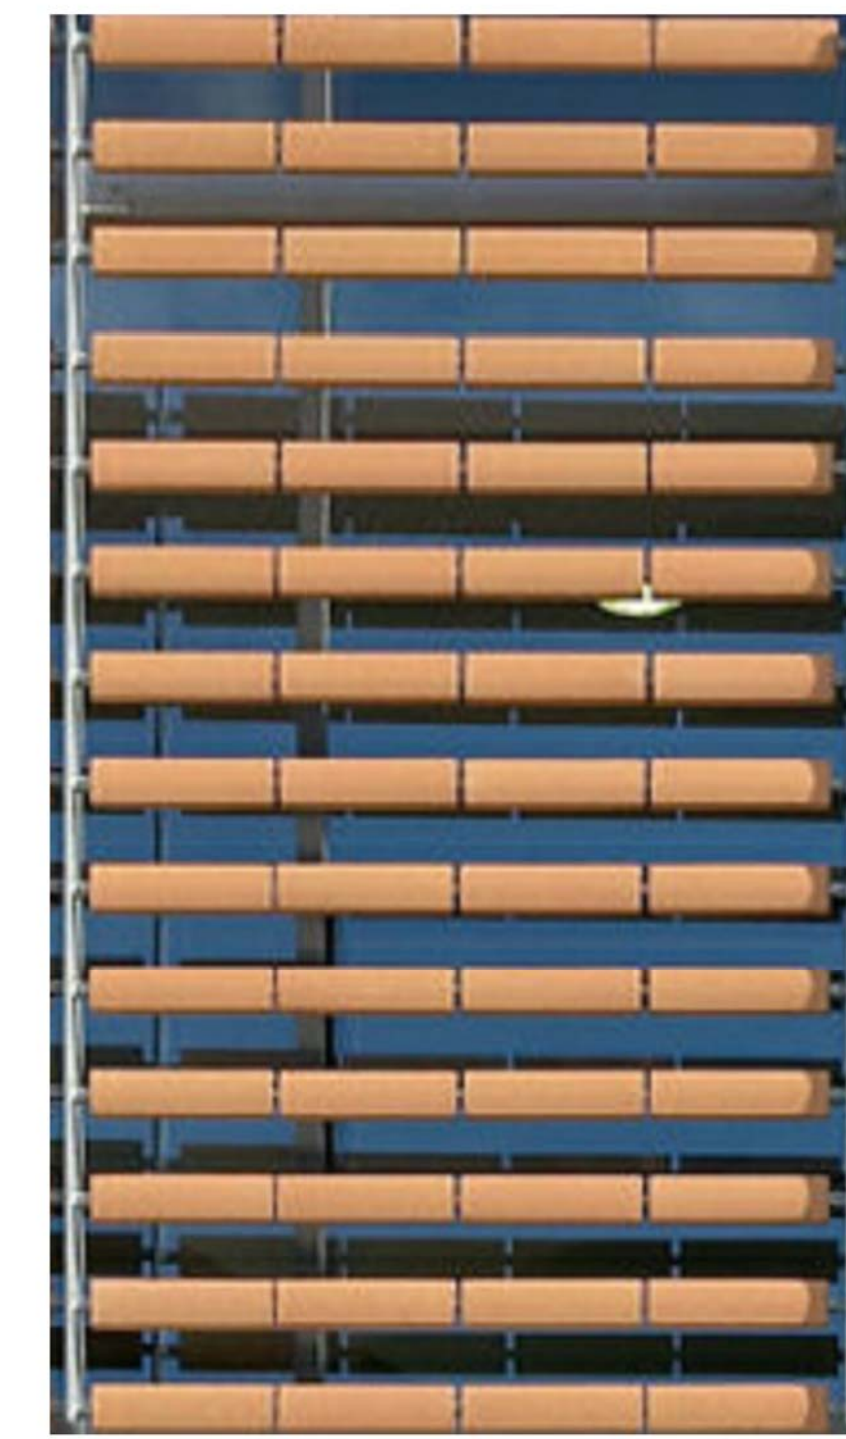


image: terracotta baguette. RAL TBC

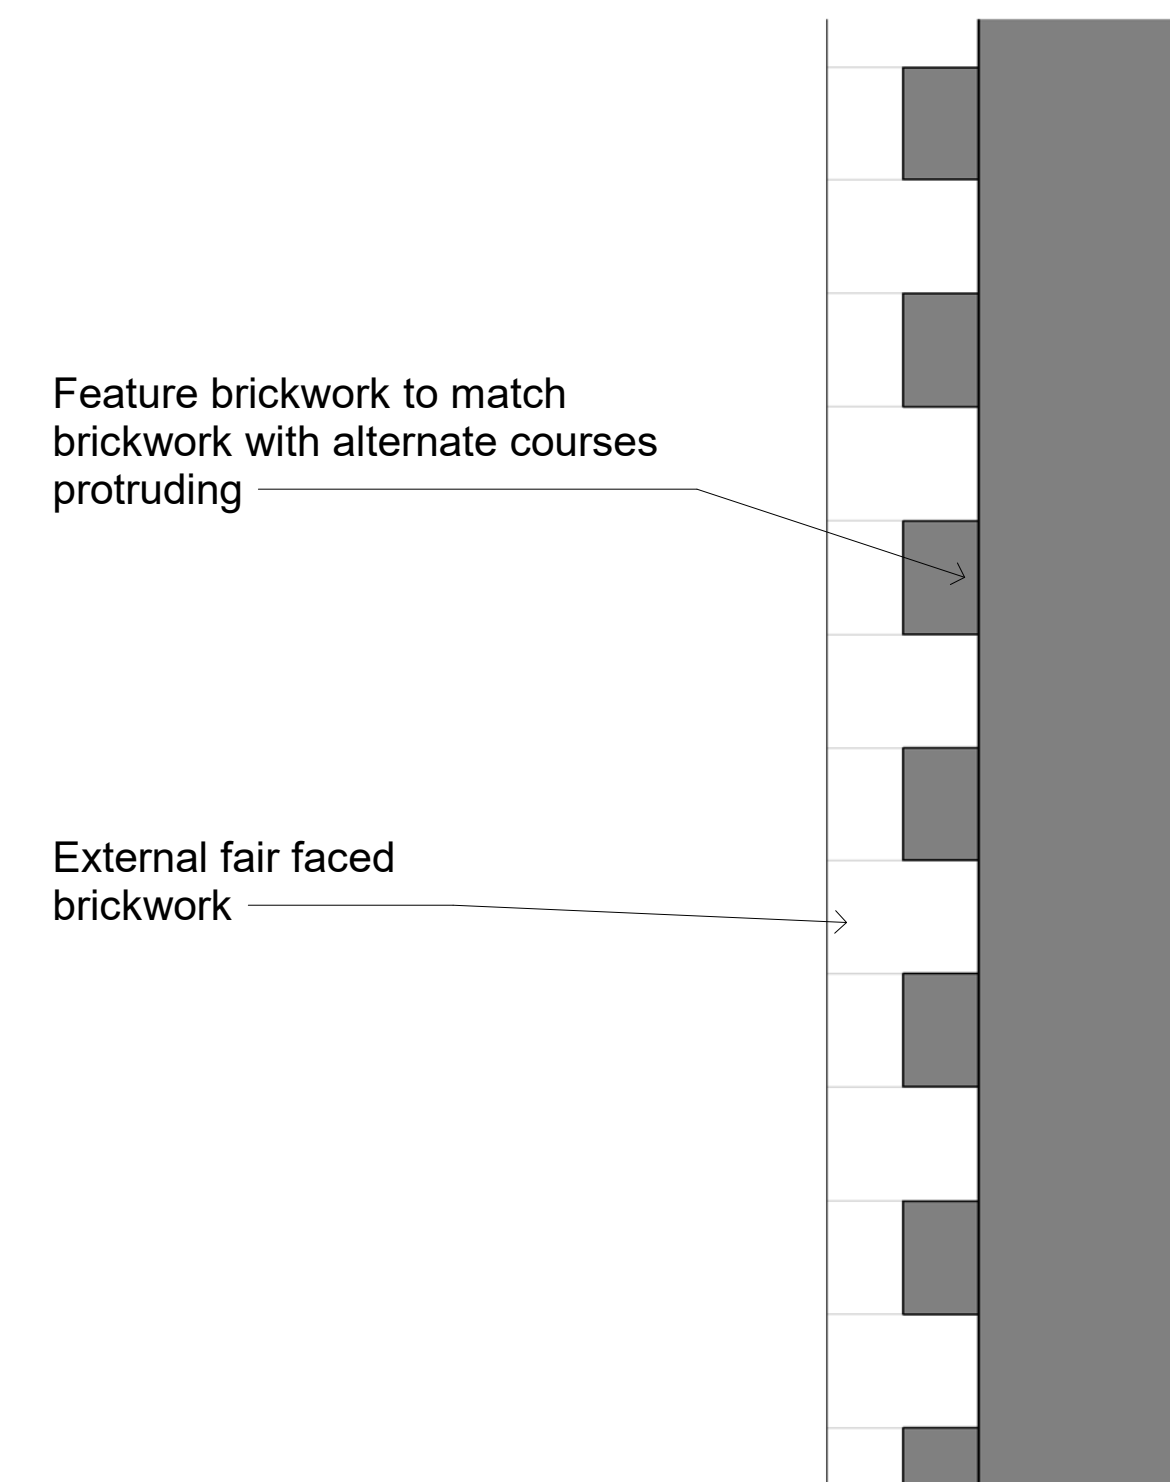

4 Detail 4 - Brick feature panel  
1:5

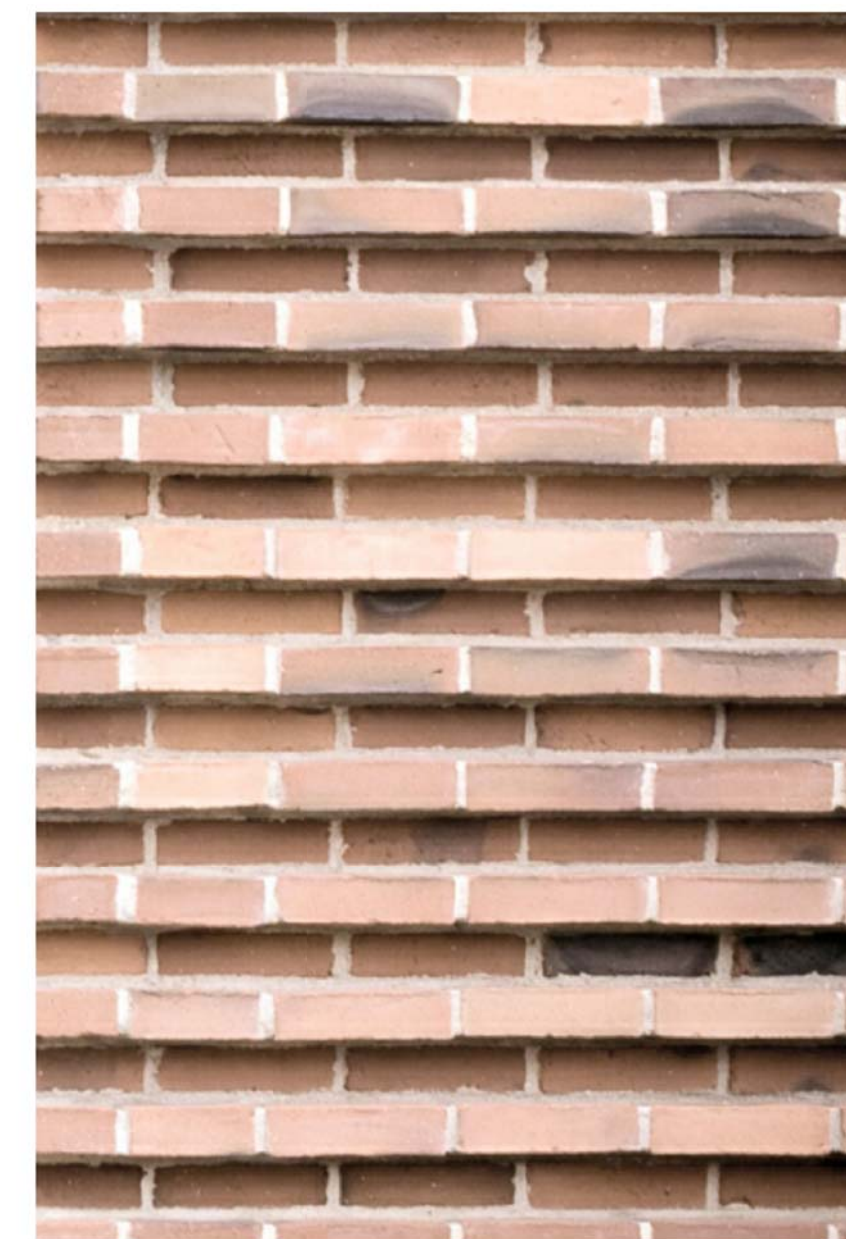


image: Brick feature panel

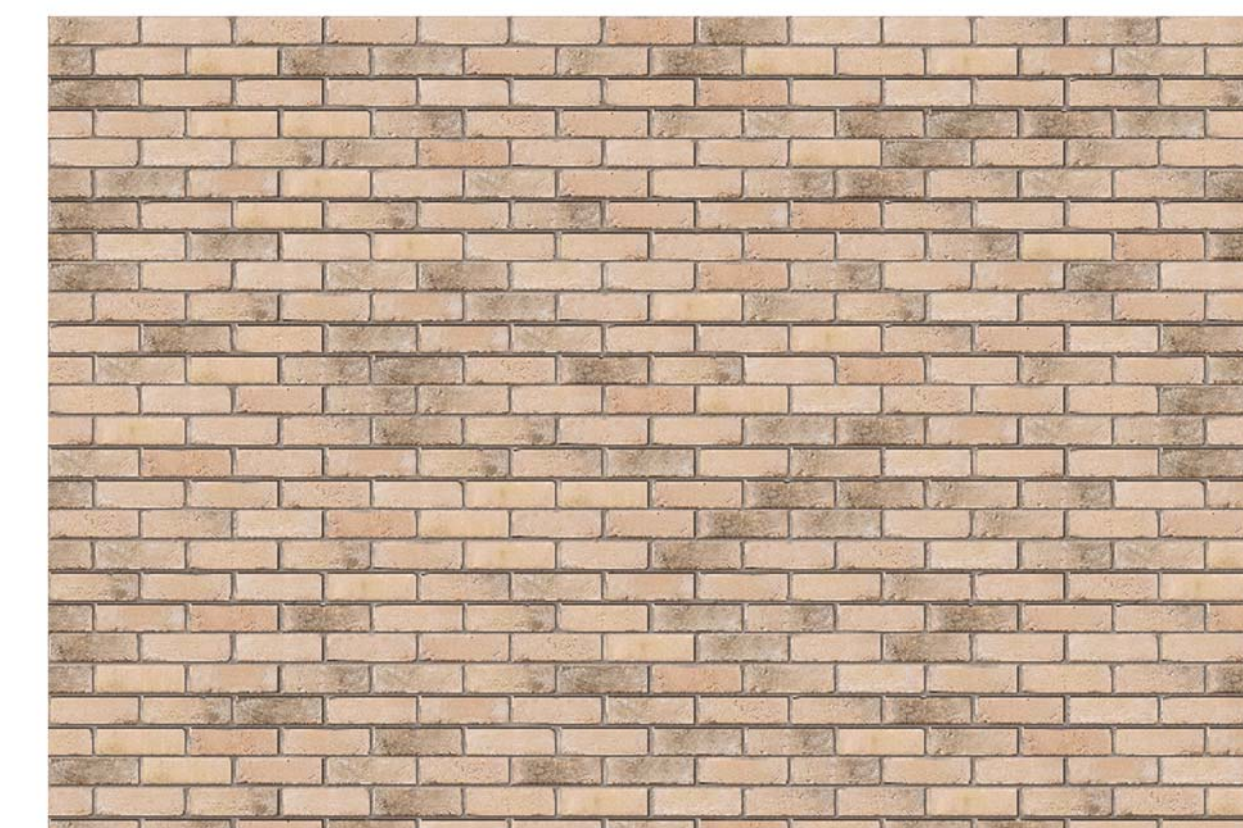


image: Example of brickwork colour



5 Front Elevation key  
1:200

Notes:

All dimensions are in millimetres unless stated otherwise. No dimensions to be scaled from drawings. All dimensions to be checked on site prior to manufacture.

Any discrepancies between drawings and site conditions are to be reported to the contract manager.

This drawing is to be read in conjunction with all relevant Structural Engineers and Mechanical & Electrical Engineers drawings and specification.

Copyright of this drawing and all the information it contains is the sole property of OEA and may not be reproduced or used for any purpose without the express approval of the authors.

dwg status

Rev	Description	Date	By	Chk

oea

oconnell east architects  
63 Newson Street Manchester, M1 1ET  
t 0161 839 9380 f 0161 833 5638

dwg title:	Feature brick panel and terracotta baguette details		
job title:	Great Stone Road		
scale:	As indicated	@ A0	drawn: AH
date:	08/25/20		job no: 1664
dwg no:	PL_115		rev: