



Notes:
 All dimensions are in millimetres unless stated otherwise. No dimensions to be scaled from drawings. All dimensions to be checked on site prior to manufacture.
 Any discrepancies between drawings and site conditions are to be reported to the contract manager.
 This drawing is to be read in conjunction with all relevant Structural Engineers and Mechanical & Electrical Engineers drawings and specifications.
 Copyright of this drawing and all the information it contains is the sole property of OEA and may not be reproduced or used for any purpose without the express approval of the authors.



image: 3D view

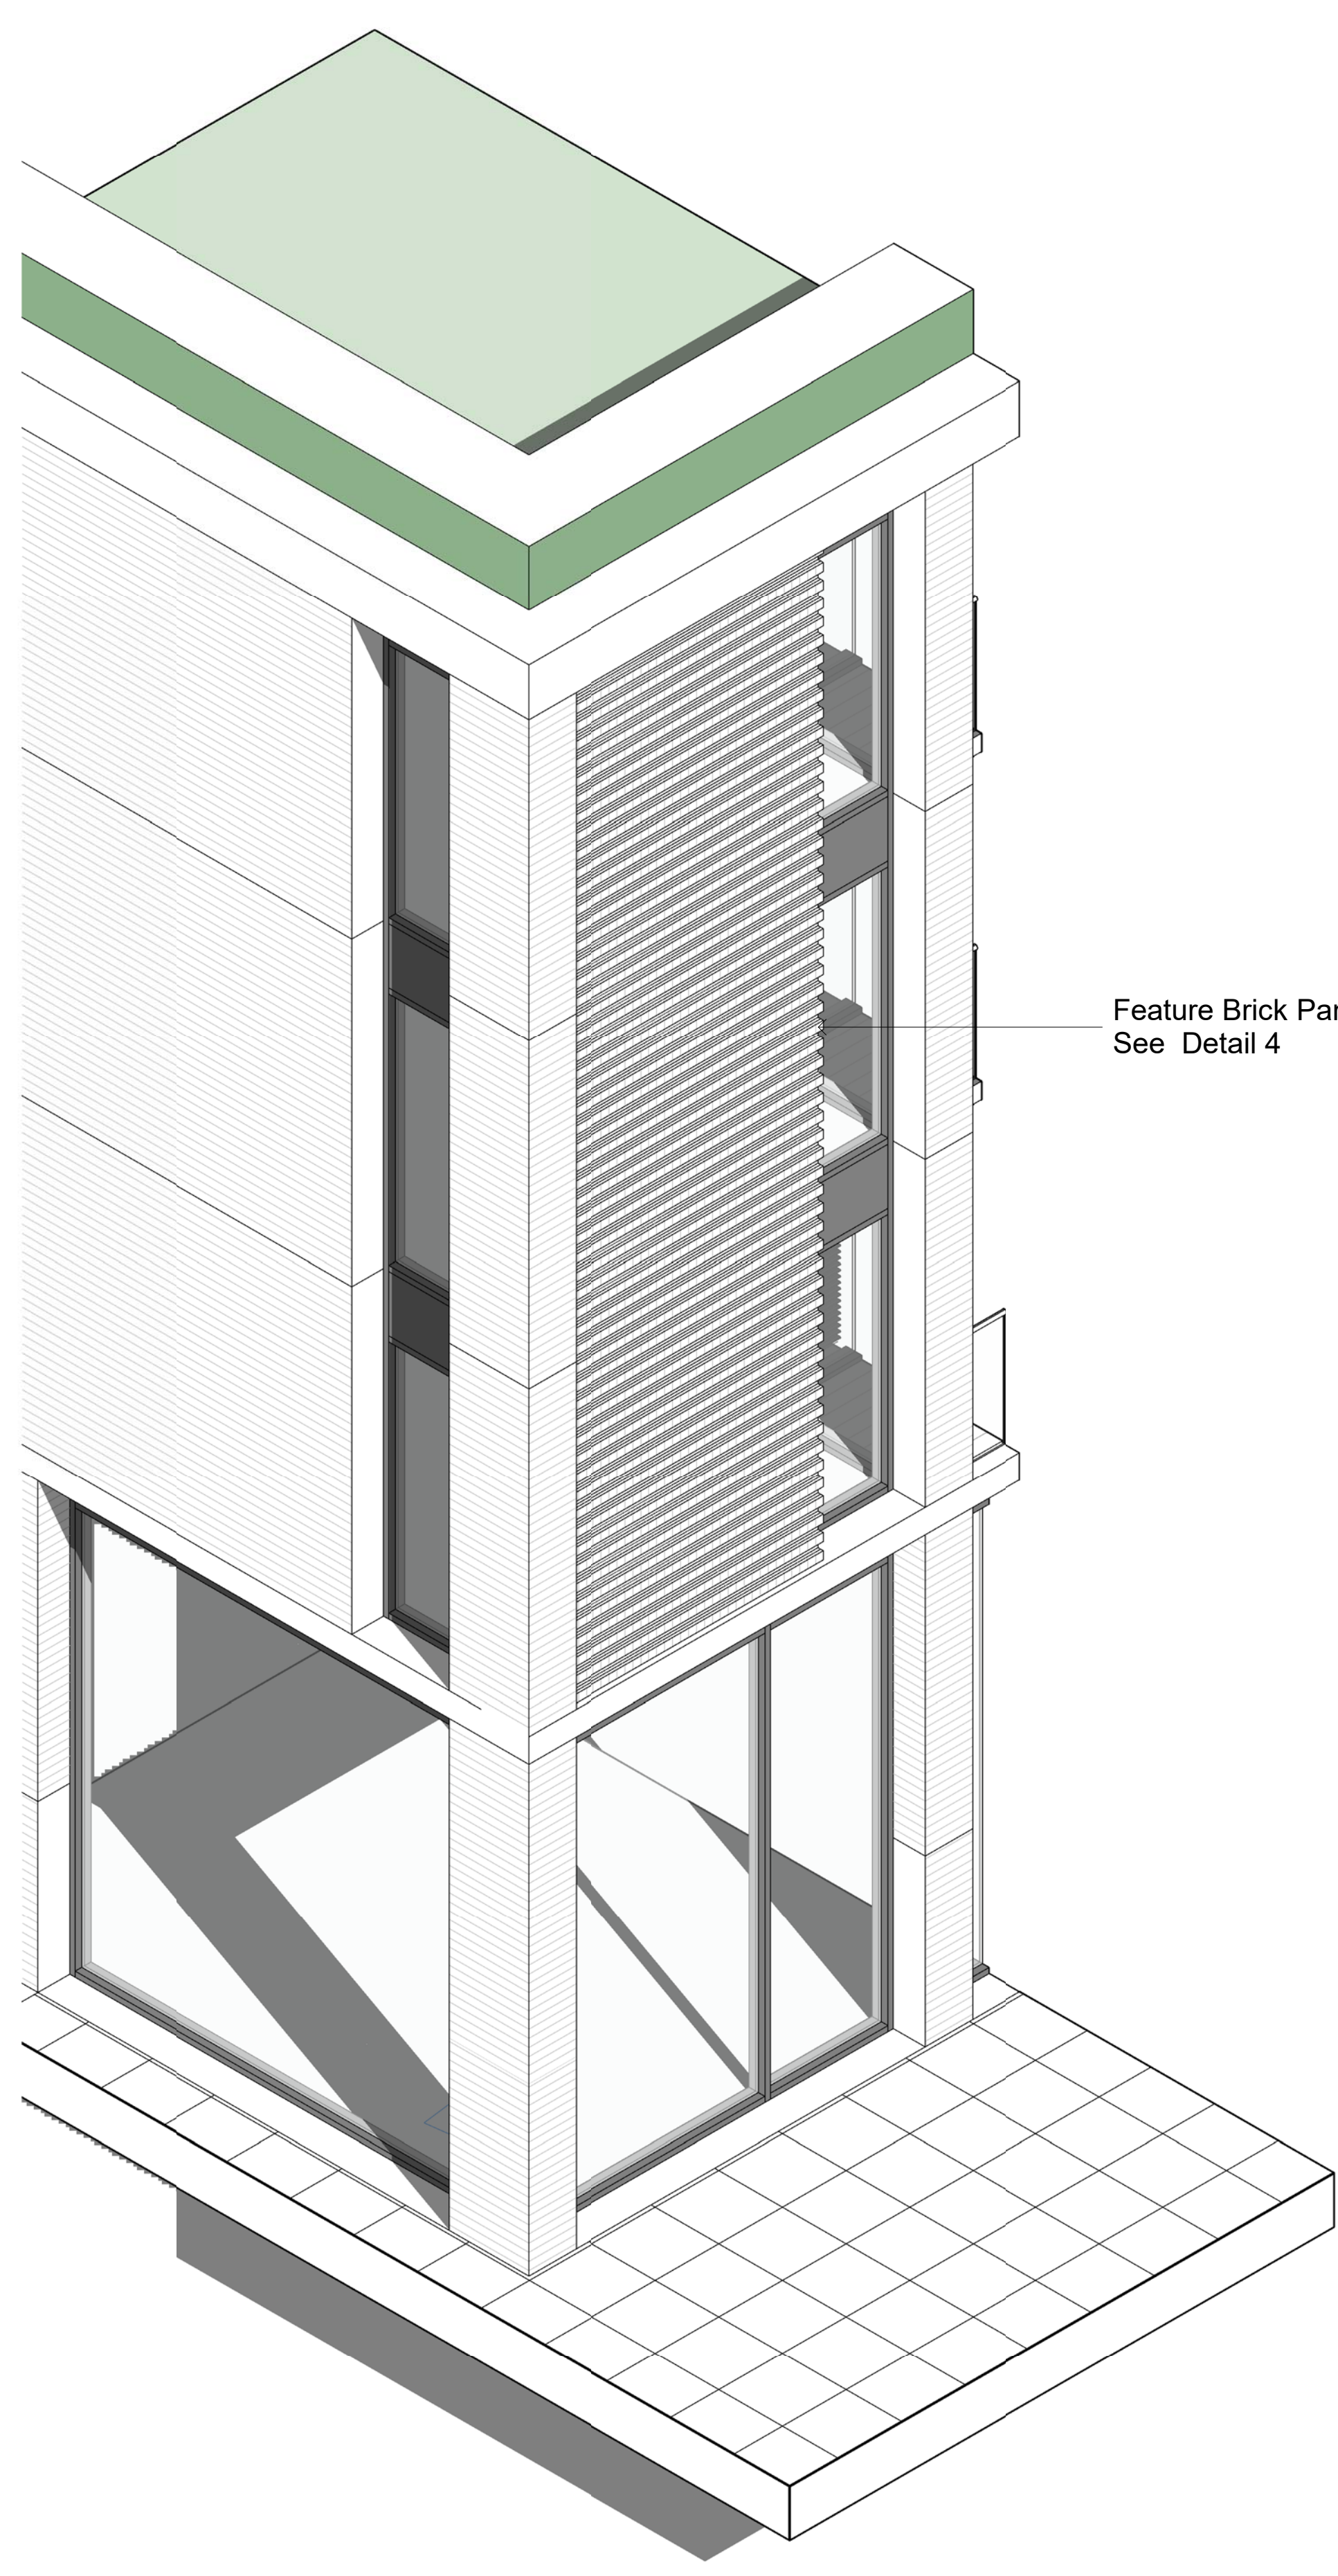

3 3d view of bay

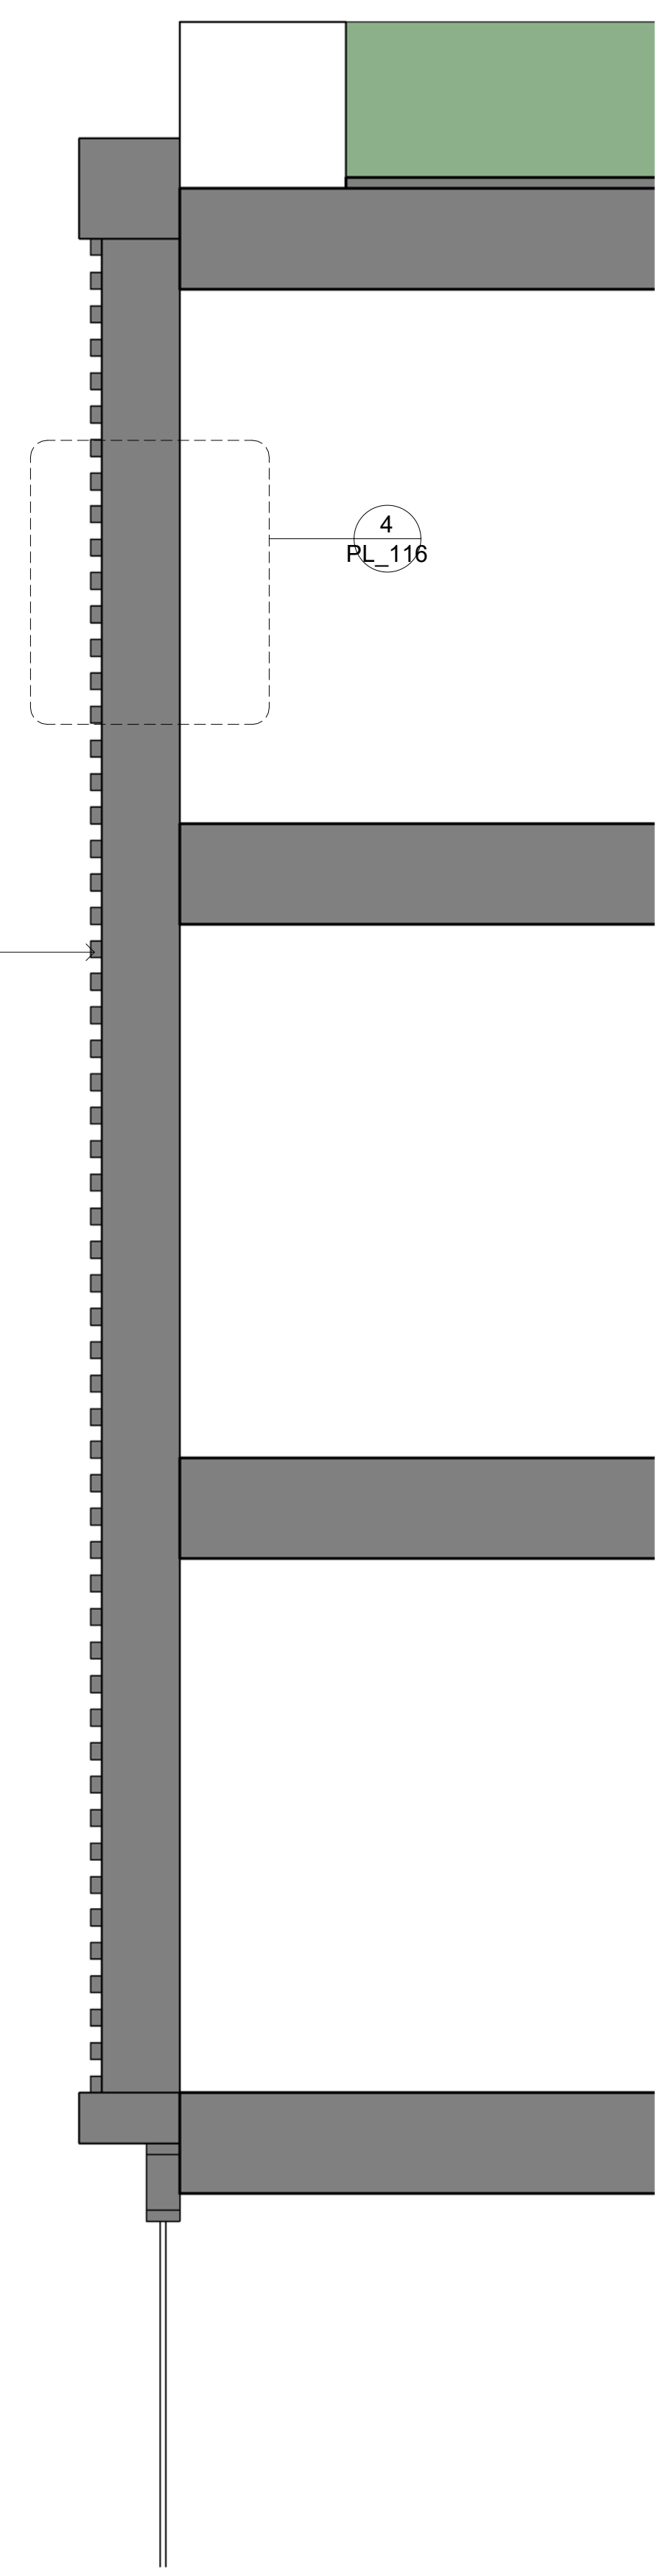


2 Section 40
1 : 25

Feature Brick Panel - See Detail 4

4 PL_116

Feature brickwork to match brickwork with alternate courses protruding

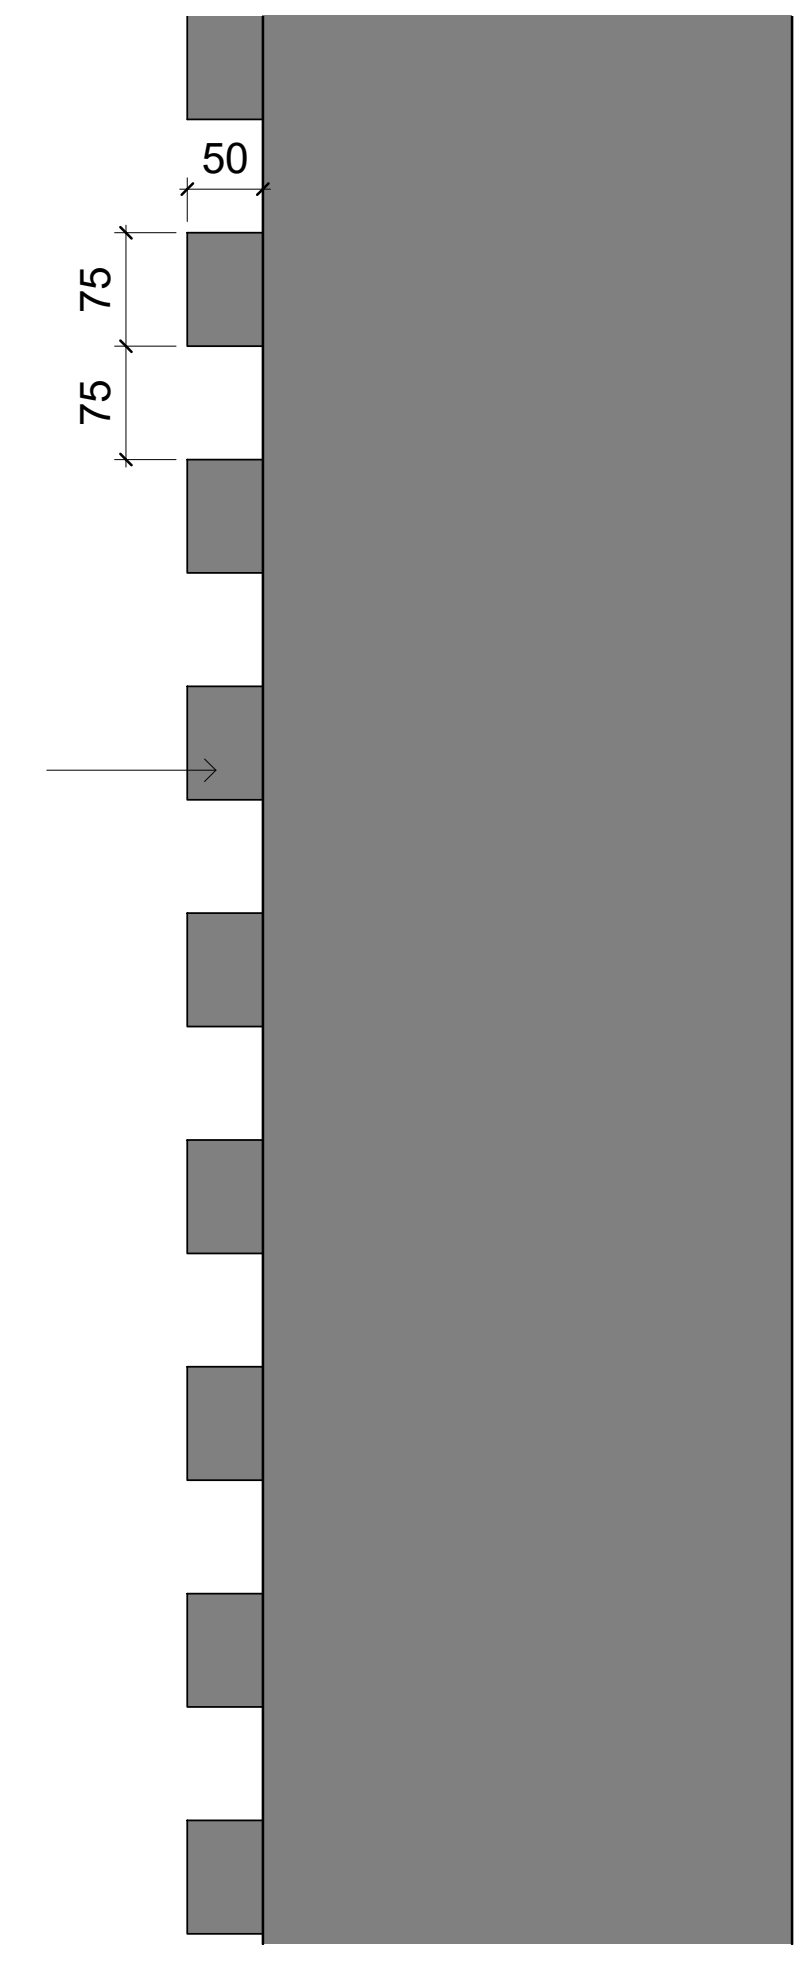

4 Section 40 - Callout 1
1 : 5

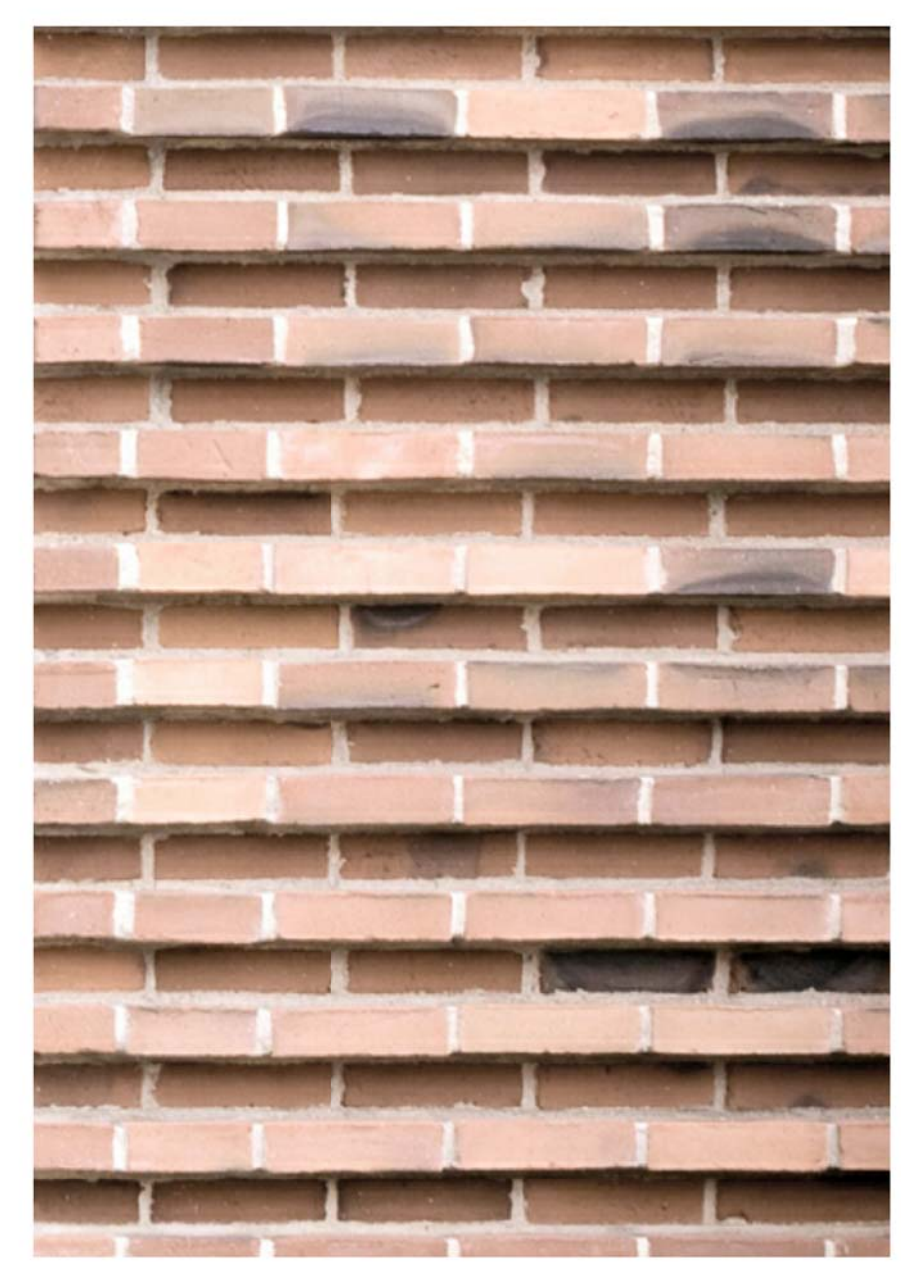


image: Brick feature panel

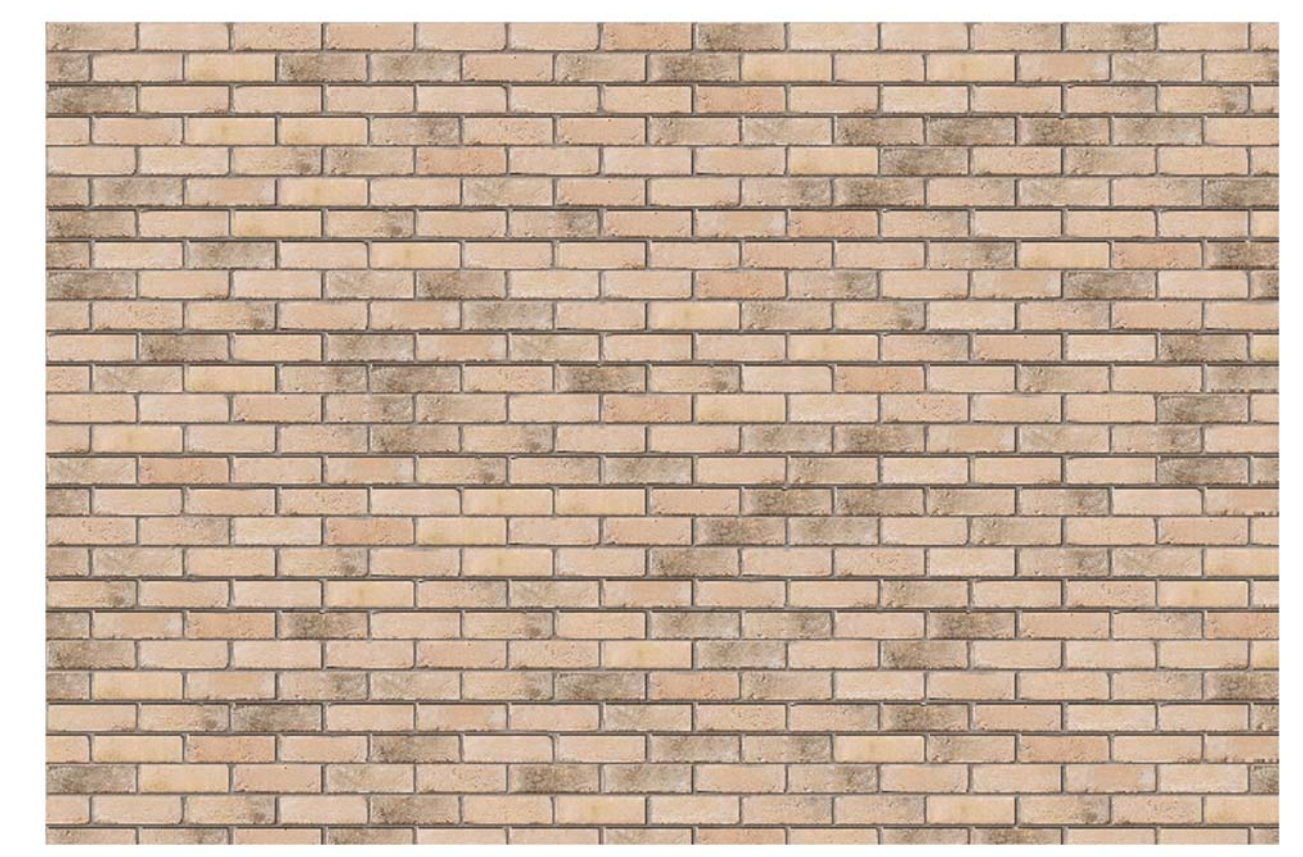


image: Example of brickwork colour



1 Front elevation - Key
1 : 200

dwg status

Rev	Description	Date	By	Chk

oea

oconnell east architects
 63 Newson Street, Manchester, M1 1ET
 t: 0161 839 9380 f: 0161 833 5438

dwg title:	Brick Feature panel details		
job title:	Great Stone Road		
scale:	As indicated	@ A0	drawn: AH
date:	08/25/20		job no: 1664
dwg no:	PL_116		rev: