




EXISTING ELEVATION - A - FRONT - FACING GEORGE RICHARDS WAY & CAR PARK - SOUTH




PROPOSED ELEVATION - A - FRONT - FACING GEORGE RICHARDS WAY & CAR PARK - SOUTH



EXISTING ELEVATION - B - SIDE - FACING MANCHESTER ROAD - EAST

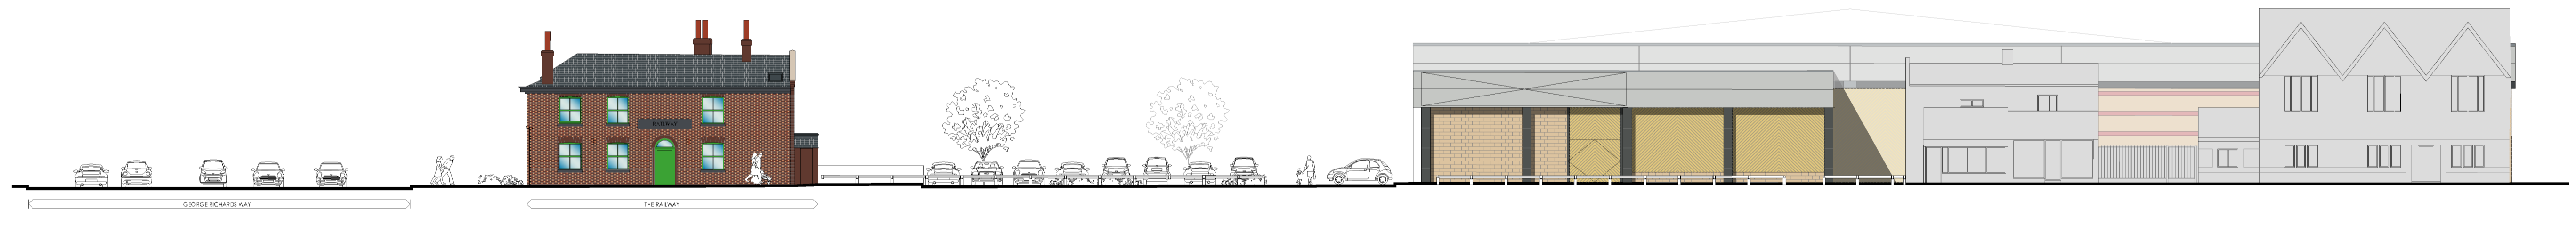

PROPOSED ELEVATION - B - SIDE - FACING NEW GARDEN CENTRE - EAST

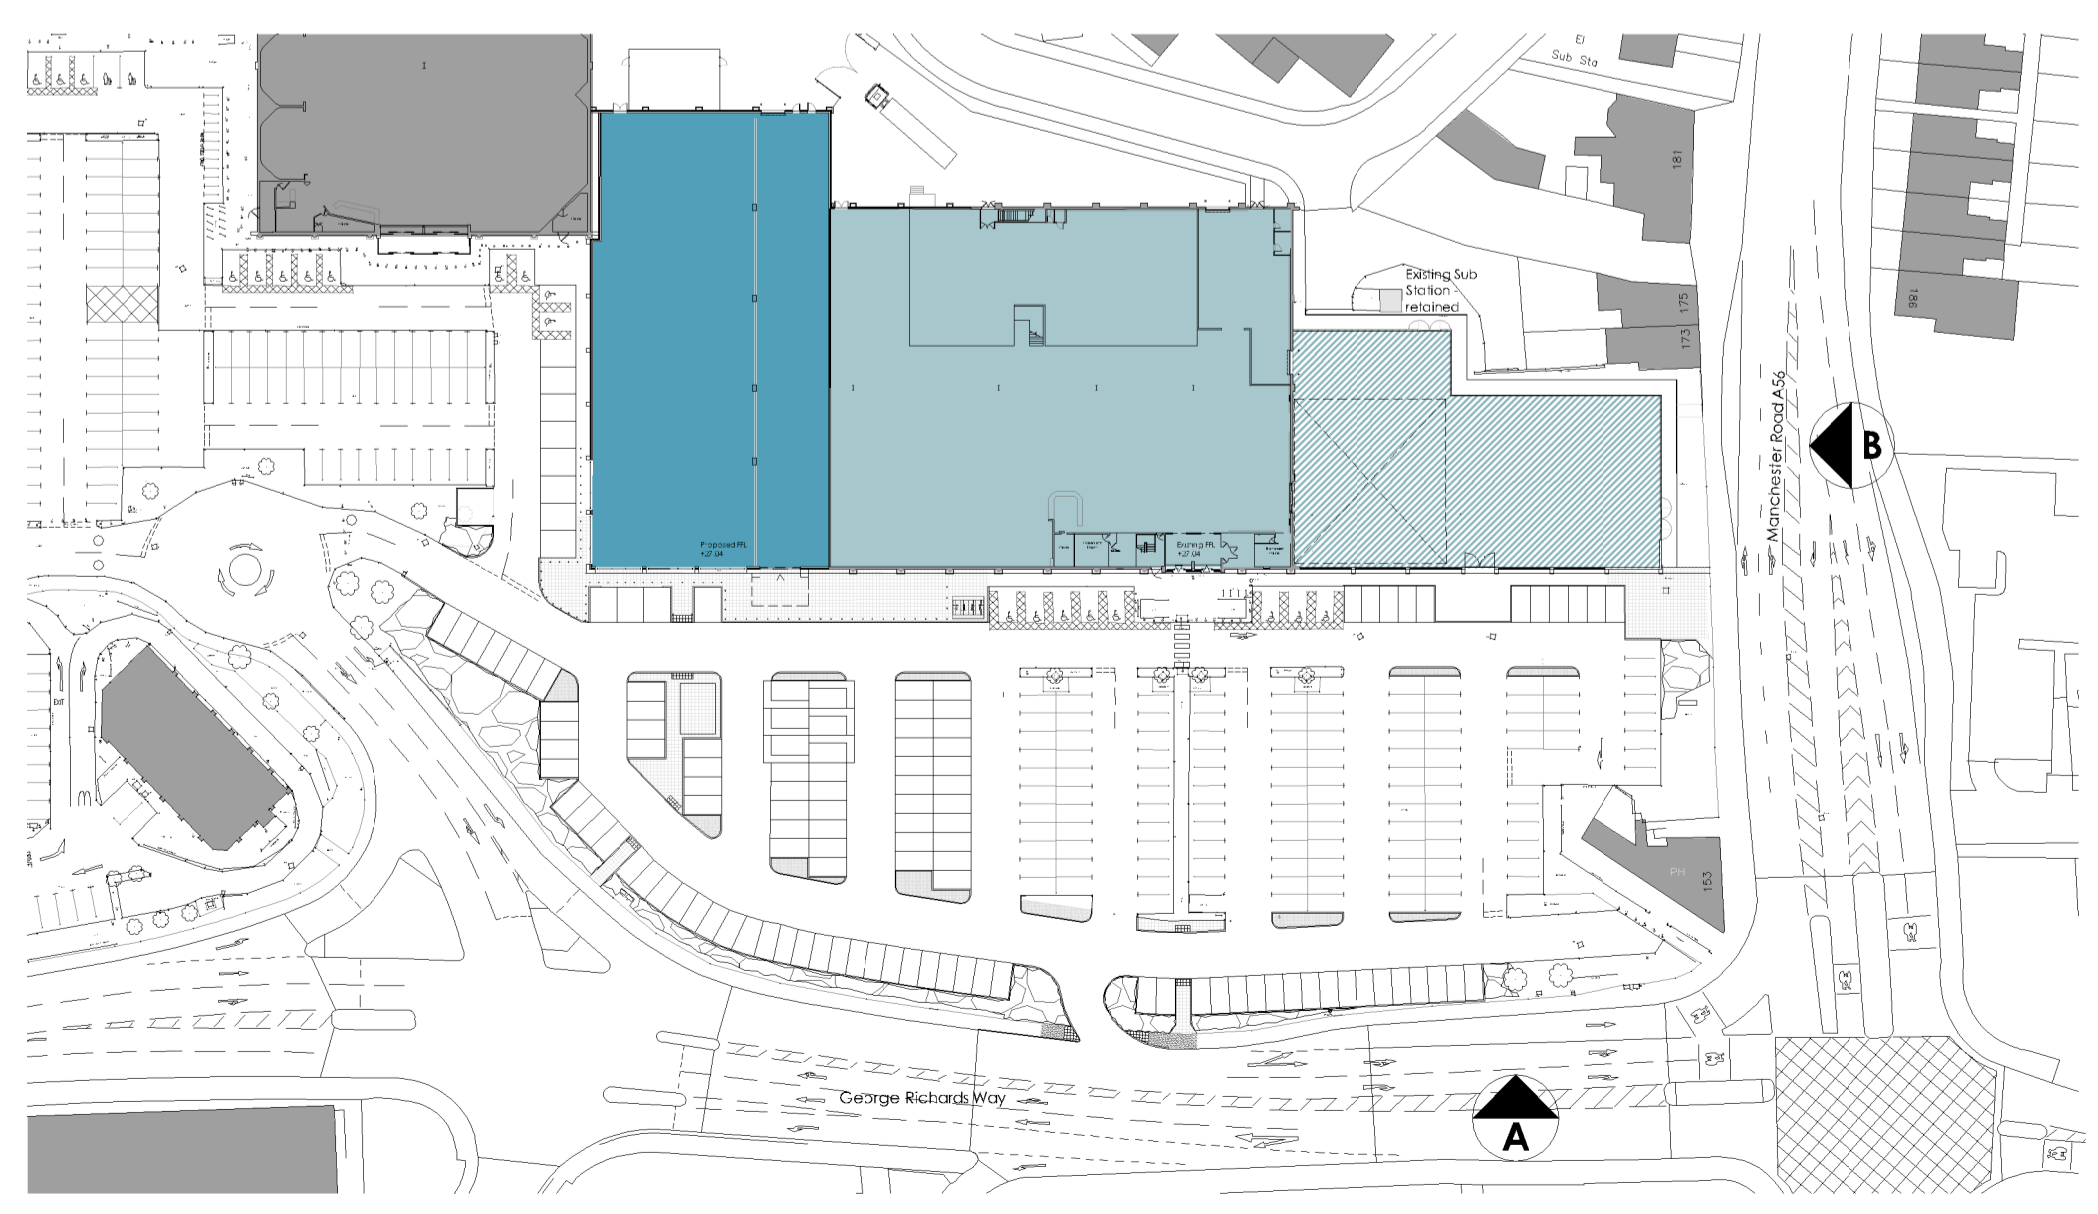

Elevation Key - Not To Scale

Note:
Surrounding contextual buildings and information are based on received ordinance survey drawings, and are shown for illustrative purposes only. Assumed site boundary is subject to confirmation. All legal easements, and extent of existing underground services locations, are subject to confirmation.

0 2 4 6 8 10m
SCALE 1:200

CAD file reference CAD FILE REFERENCE

Project Title	Proposed Refurb & Extension	Client	Orchard Street Investment Management LLP
Job Dwg No	14366-114	Status	PLANNING
Scale	1:200	Drawing Size	A1
Date	09/18	Drawn By	LJK
Rev	1	Checked	PRW
Project Title	Proposed East Elevation Revised	Rev	1
Rev	1	Date	09/18
Description	Street Scene	Rev	A
Job Dwg No	14366-114	Rev	A
Client	2 St. Johns North, Wakefield, WF1 3QA Carvers Warehouse, 7 Dale Street, Manchester, M1 2HG The Old Rectory, 79 High Street, Newport Pagnell, MK11 8AB 101 London Road, Reading, RG1 5BT 10 Gales Court, 51 Christopher Place, London, W1U 1JJ	Checked	PRW
Client	Orchard Street Investment Management LLP	Checked	PRW
Status	PLANNING	Checked	PRW
Scale	1:200	Checked	PRW
Date	09/18	Checked	PRW
Project Title	Proposed Refurb & Extension	Client	Orchard Street Investment Management LLP
Job Dwg No	14366-114	Status	PLANNING
Scale	1:200	Drawing Size	A1
Date	09/18	Drawn By	LJK
Rev	1	Checked	PRW
Project Title	Proposed East Elevation Revised	Rev	1
Rev	1	Date	09/18
Description	Street Scene	Rev	A
Job Dwg No	14366-114	Rev	A
Client	2 St. Johns North, Wakefield, WF1 3QA Carvers Warehouse, 7 Dale Street, Manchester, M1 2HG The Old Rectory, 79 High Street, Newport Pagnell, MK11 8AB 101 London Road, Reading, RG1 5BT 10 Gales Court, 51 Christopher Place, London, W1U 1JJ	Checked	PRW
Client	Orchard Street Investment Management LLP	Checked	PRW
Status	PLANNING	Checked	PRW
Scale	1:200	Checked	PRW
Date	09/18	Checked	PRW

