




NOTES:
 The contractor must check all dimensions, levels and services prior to commencement of any works. Box Architects to be notified of any discrepancy. Do not scale from drawing.
 The contractor is responsible for ensuring all works comply with all relevant statutory requirements and British standards, whether or not they are noted on this drawing.
 This drawing remains the copyright of Box Architects, to be used solely for the project and information as titled. This drawing must not be copied without prior written permission.

Rev	Date	Details	Drawn by	Checked by
A	23/12/2022	Updated for planning	AEM	SMS

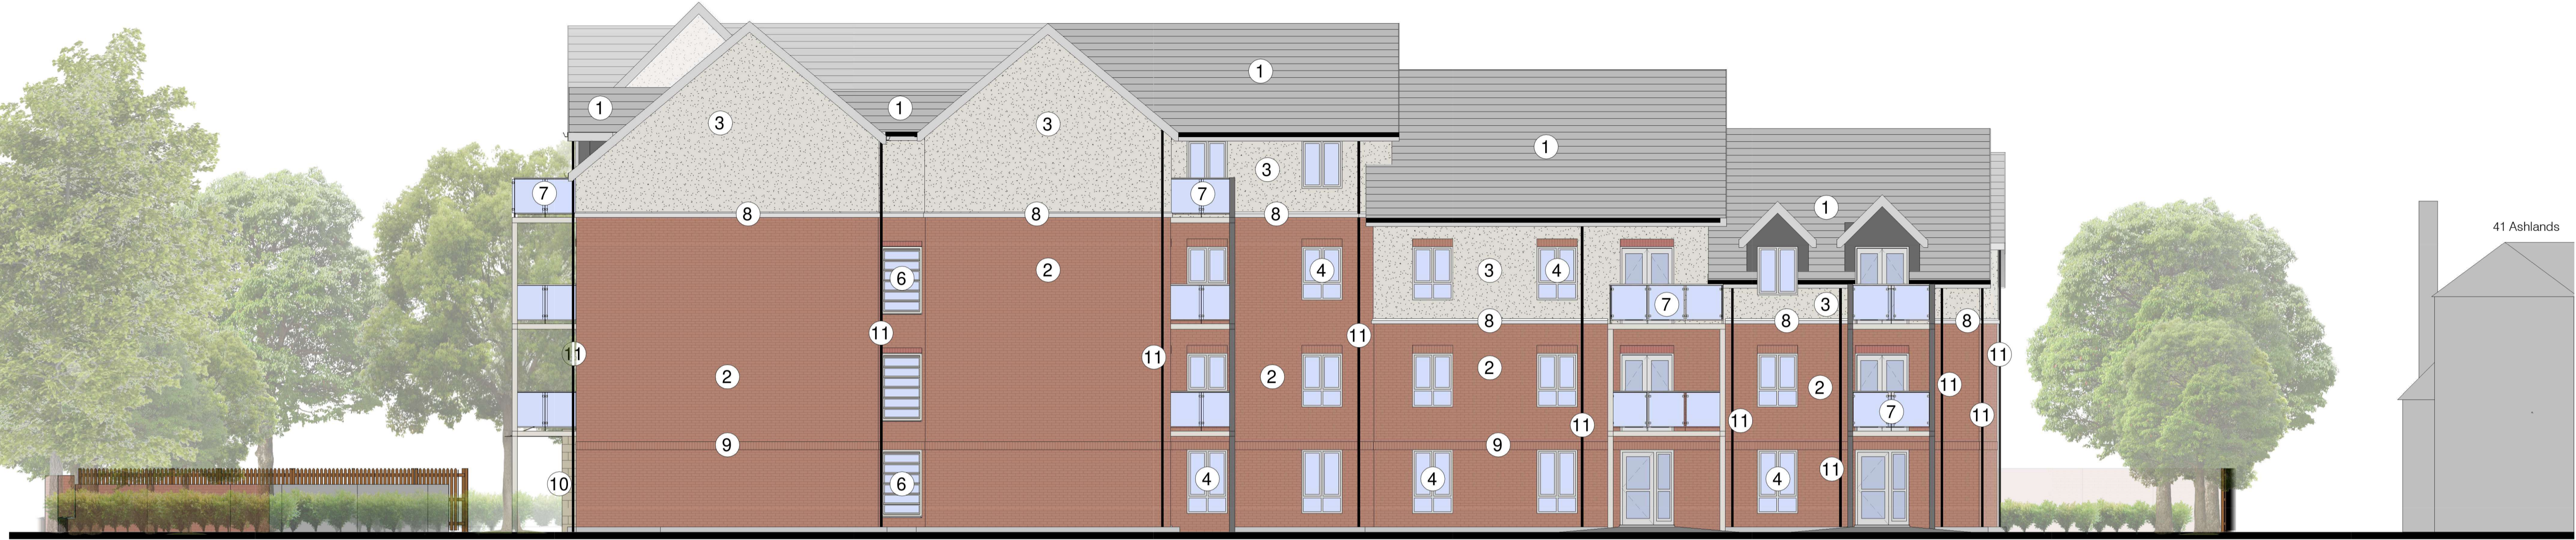

North Elevation
 1 : 100

- Key**
- ① Grey roof tiles
 - ② Red brickwork
 - ③ White render
 - ④ White UPVC framed windows & doors with buff colour cast stone & red brickwork soldier course
 - ⑤ Juliet balcony with glass balustrading
 - ⑥ Automatic opening vent with white colour frame
 - ⑦ Walk out balcony with glass balustrading
 - ⑧ Buff colour cast stone band course
 - ⑨ Red brickwork soldier course.
 - ⑩ Buff colour cast stone surrounding entrance
 - ⑪ Black UPVC rainwater goods

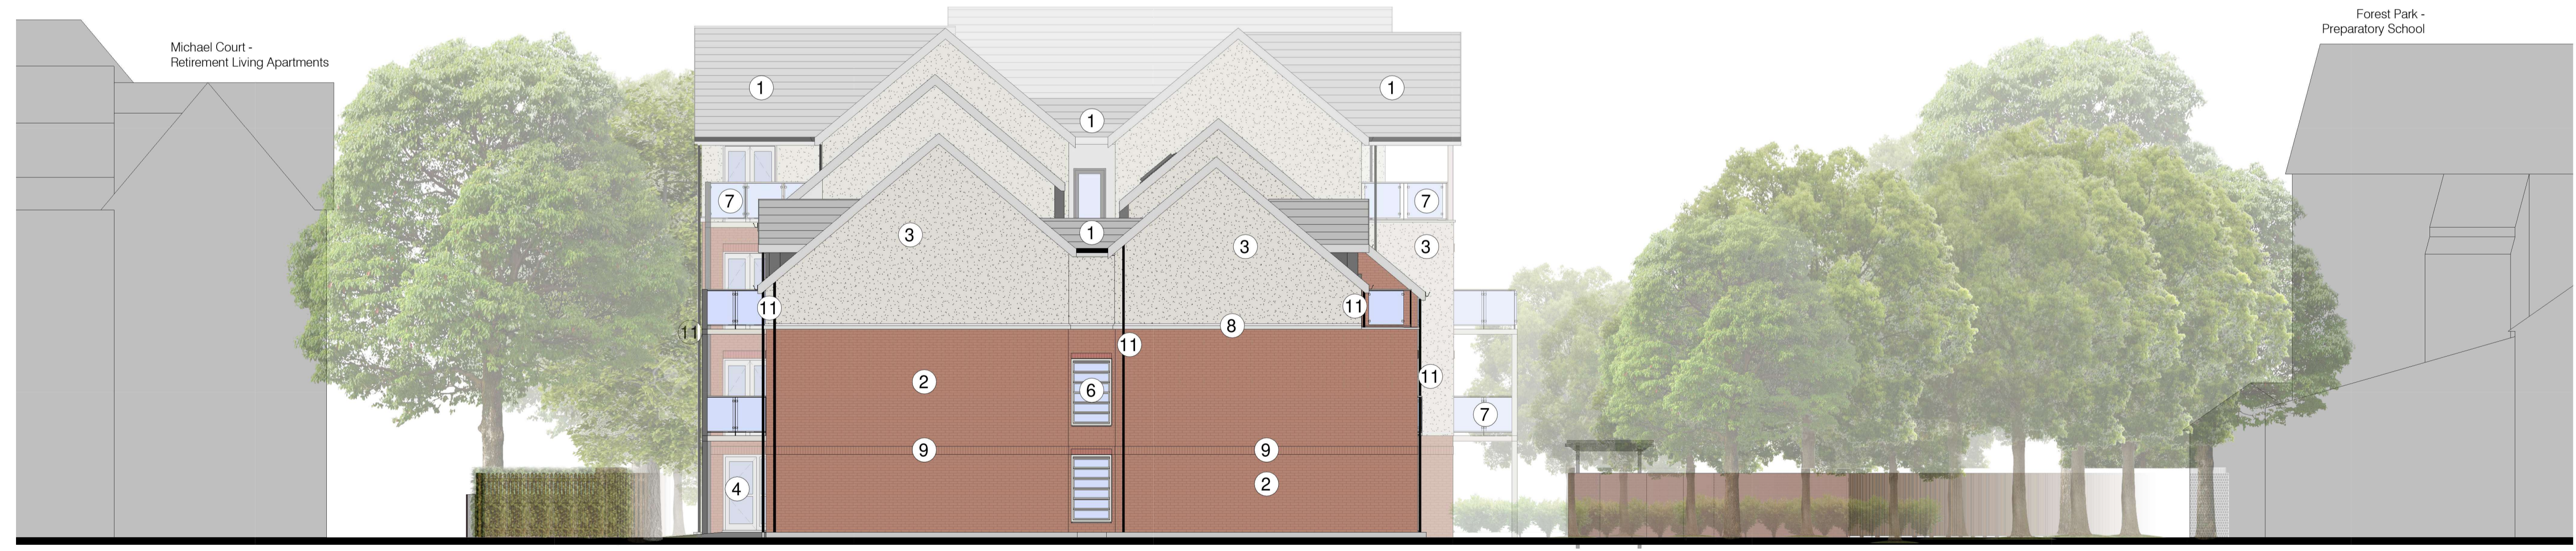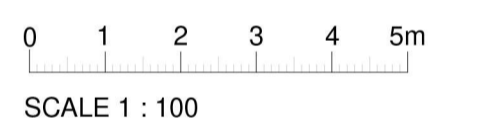

West Elevation
 1 : 100

McCarthy Stone
Life, well lived

CLIENT NAME McCarthy Stone	
PROJECT Retirement Living Apartments 35 Oakfield, Sale, M33 6NB	
TITLE Elevations Sheet 2 of 2	
STATUS Stage 3	
DATE November 2022	SCALE As indicated @ A1
DRAWN AEM	CHECKED KE
DRAWING NUMBER NO-2860-3-AC-1006 Elevations Sheet 2 of 2	
REVISION A	JOB NUMBER 757.88



LEEDS: 1 Foundry Square, Leeds, LS11 5DL 0113 244 1133
 LONDON: Hornall Road, London, N5 1XL 0208 242 9613
 www.boxarchitects.co.uk info@boxarchitects.co.uk