


**NOTES**

The contractor must check all dimensions, levels and services prior to commencement of any works. Box Architects to be notified of any discrepancy. Do not scale from drawing.



The contractor is responsible for ensuring all works comply with all relevant statutory requirements and British standards, whether or not they are noted on this drawing.

This drawing remains the copyright of Box Architects, to be used solely for the project and information as titled. This drawing must not be copied without prior written permission.

Rev	Date	Details	Drawn by	Checked by

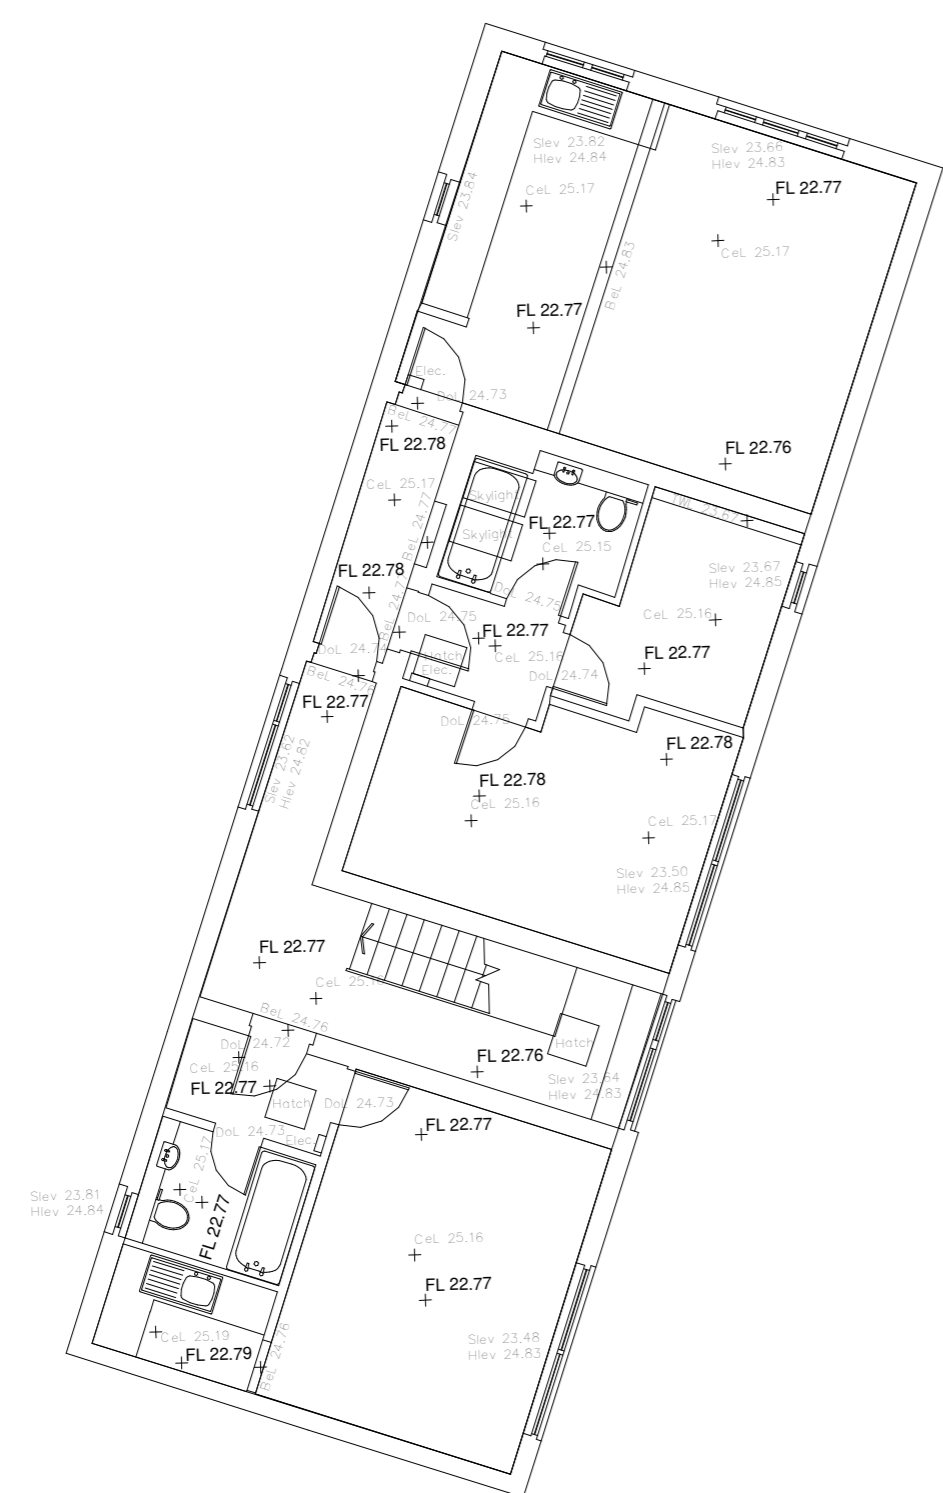

First Floor Plan  
1:100

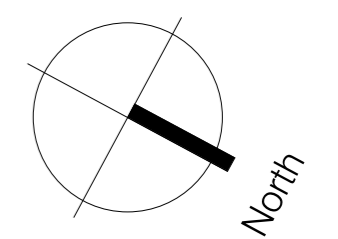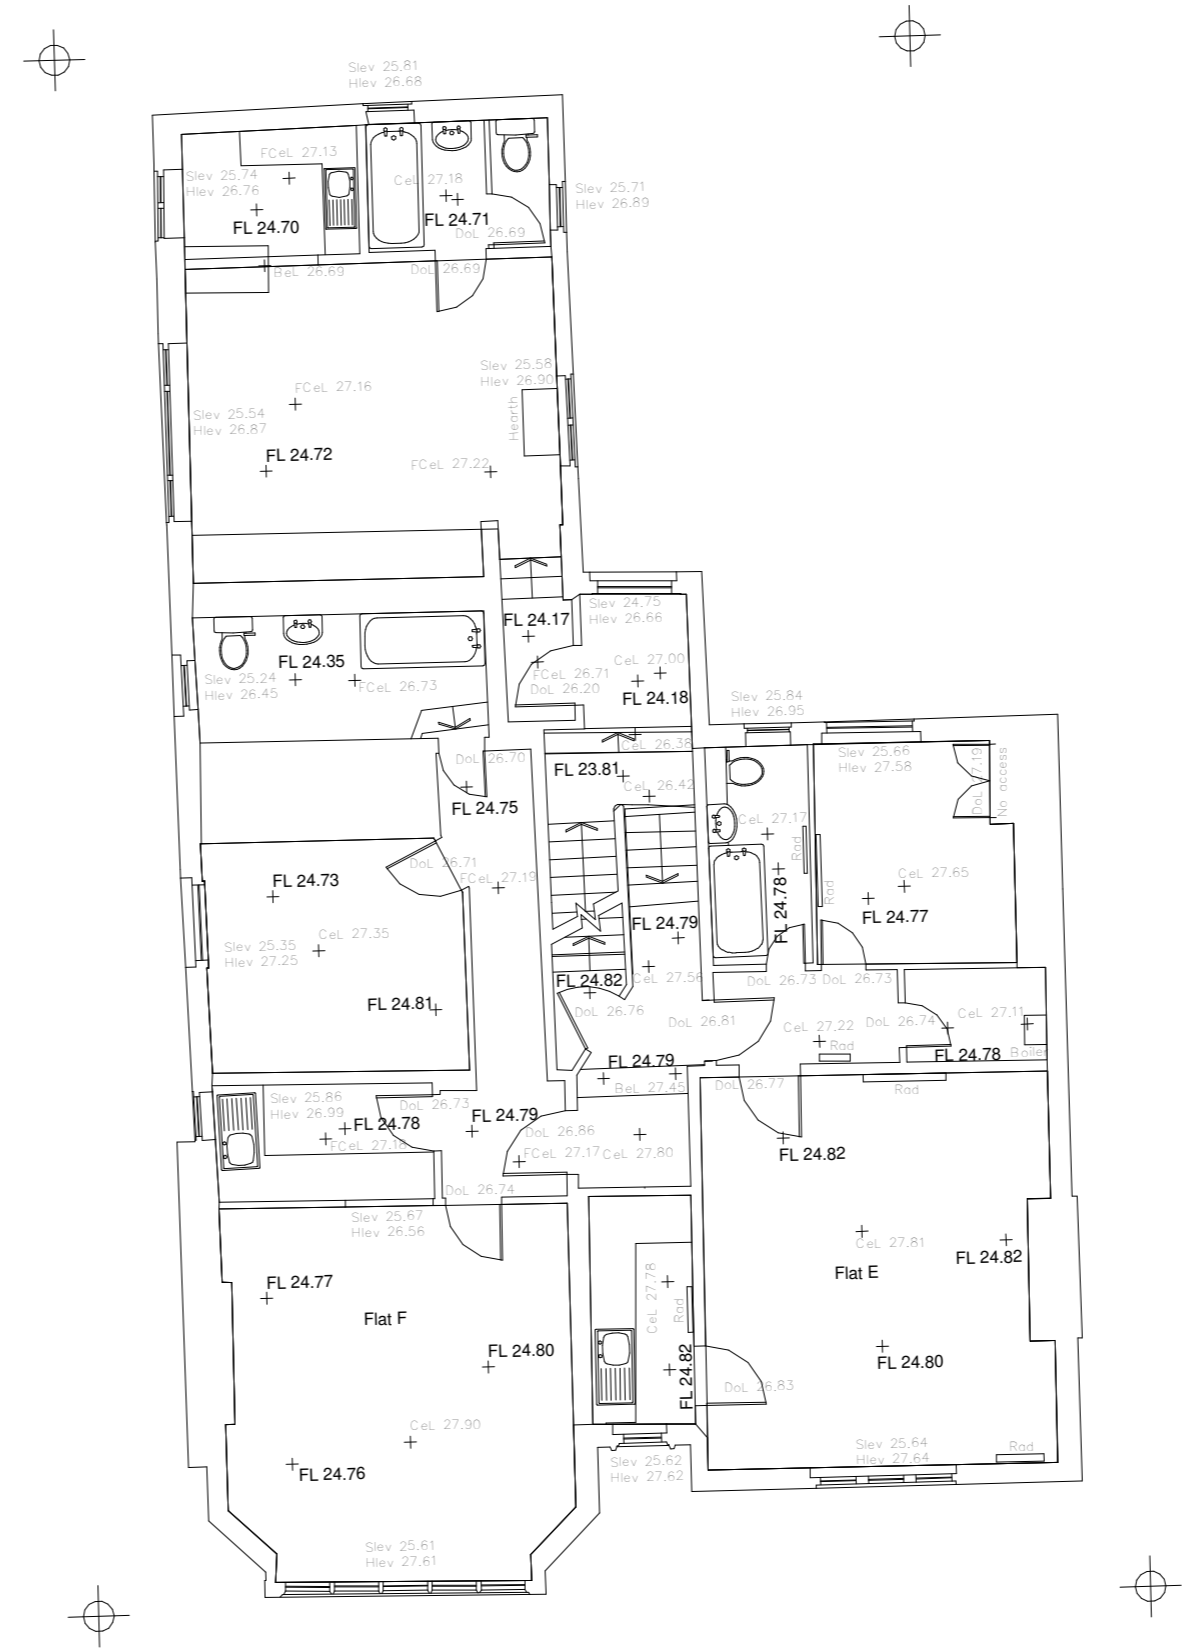

0 1 2 3 4 5m  
SCALE 1 : 100

# McCarthy Stone

*Life, well lived*

CLIENT NAME  
**McCarthy & Stone**

PROJECT  
**Retirement Living Apartments**  
35 Oakfield,  
Sale,  
M33 6NB

TITLE  
**Existing Building, First Floor Plan**

STATUS	
Stage 3 - Planning	
DATE	SCALE
December 2022	1 : 100 @ A2
DRAWN	CHECKED
AEM	KE
DRAWING NUMBER	
NO-2860-3-AC-0203 Existing Building, First Floor Plan	
REVISION	JOB NUMBER
	757.88

