


THIS DRAWING HAS BEEN PREPARED AS A GENERAL GUIDELINE ONLY. FIGURED DIMENSIONS SHOULD BE TAKEN IN PREFERENCE TO SCALED DIMENSIONS. ALL DIMENSIONS TO BE VERIFIED ON SITE.

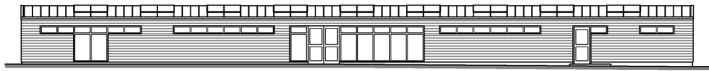

SOUTH ELEVATION (REAR)




WEST ELEVATION



EAST ELEVATION (THORLEY LANE SIDE)



NORTH ELEVATION (FRONT)

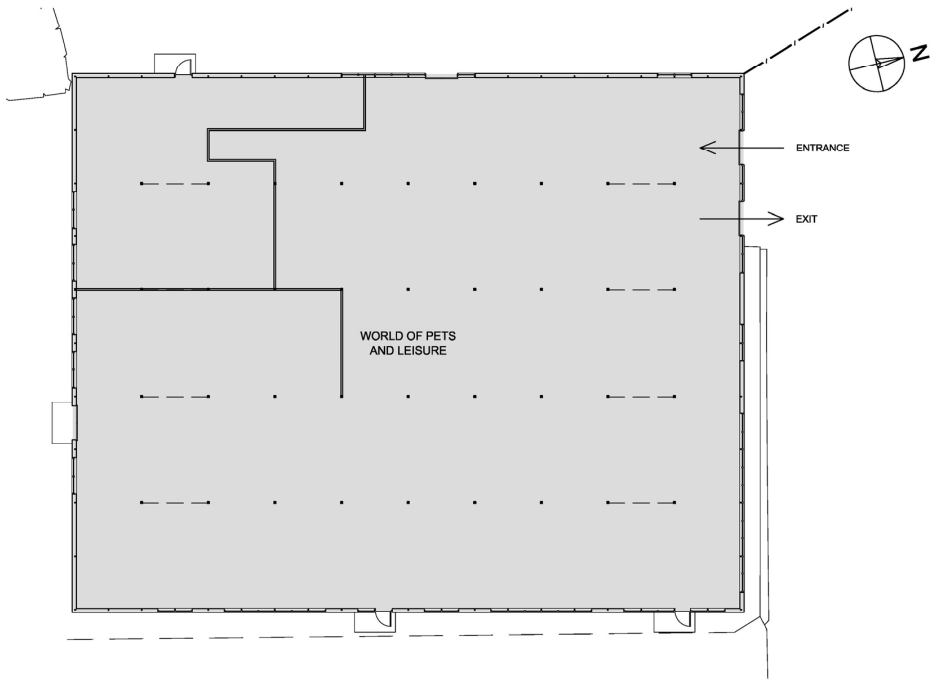

SCHEDULE OF MATERIALS

WALL TO BE HORIZONTAL CEDAR CLADDING PANELS INTERSPACED WITH AREAS OF TIMBER FRAMED WINDOWS AND GLAZED DOORS

EXISTING LOW LEVEL BLOCK WORK DWARF WALL RETAINED

GLAZED ROOF WITH MILL FINISH ALUMINIUM GLAZING BARS AND OPENING ROOF VENTILATORS RETAINED

THEATRETECH

15 PRINCETON COURT • 53-55 FELSHAM ROAD
PUTNEY • LONDON • SW15 1AZ

T +44 (0)20 8760 1800 • F +44 (0)20 8760 1802
EMAIL: info@theatretech.net

JOB TITLE

WOPAL (WORLD OF PETS AND LEISURE)
ALTRINGHAM

DRAWING TITLE

FLOOR PLAN, SECTIONS AND ELEVATIONS
AS PROPOSED

DATE 07DEC11	SCALE 1:200	PAGE SIZE A2	DRAWN P.J.L.
0 2m 4m 6m			
DRAWING NO. T632-105			
REVISION			