

# BOROUGH OF TRAFFORD (PROHIBITION OF WAITING AND LOADING AND PROVISION OF PARKING) ORDER 2001 (AMENDMENT NO 214) ORDER 201?

**NOTICE IS HEREBY GIVEN** that Trafford Borough Council proposes to make an Order under the Road Traffic Regulation Act 1984.

The effect of the Order will be to amend the Borough of Trafford (Prohibition of Waiting and Loading and Provision of Parking) Order 2001, as amended, ("the 2001 Order") by the introduction or removal of the following provisions:

- |    |  |        |     |
|----|--|--------|-----|
| 1. | Residents' Parking Zone A permit holder parking  | Code - | RPA |
| 2. | Residents' Parking Area B Match Day Restrictions | Code - | RPB |
| 3. | Disabled Residents' Permit C Parking At Any Time | Code - | RPC |

on the lengths of roads specified in Schedules 1a, 1b & 1c and 2a, 2b & 2c hereto, by the addition, to the Schedule to the 2001 Order, of the lengths of road specified in Schedules 1a, 1b & 1c below and by the removal, from the Schedule to the 2001 Order, of the length of road specified in Schedules 2a, 2b & 2c below.

## SCHEDULE 1

### Schedule 1a Proposed

Street	Side	From	To	Code
Clyne Street, Stretford	west	A point 4 metres south of its junction with Railway Road	a point 25 metres north of its junction with Chorley Street	RPB
Clyne Street, Stretford	west	a point 25 metres north of its junction with Chorley Street	a point 19 metres north of its junction with Chorley Street	RPC
Clyne Street, Stretford	west	a point 19 metres north of its junction with Chorley Street	a point 9 metres north of its junction with Chorley Street	RPB

### Schedule 1b - Proposed

Street	Side	From	To	Code
North Lonsdale Street, Stretford	north west	A point 5 metres southwest of its junction with Wilson Street	A point 5 metres northeast of its junction with Portland Road	RPB

### Schedule 1c – Proposed

Street	Side	From	To	Code
Elton Street, Stretford	east	a point 21 metres southeast of its junction with the access road to the north of 24 Elton Street	a point 27 metres southeast of its junction with the access road to the north of 24 Elton Street	RPA
Elton Street, Stretford	east	a point 27 metres southeast of its junction with the access road to the north of 24 Elton Street	a point 33 metres southeast of its junction with the access road to the north of 24 Elton Street	RPC
Elton Street, Stretford	east	a point 33 metres southeast of its junction with the access road to the north of 24 Elton Street	a point 5 metres north of its junction with Chorley Street	RPA

## SCHEDULE 2

### Schedule 2a Proposed Revocation

Street	Side	From	To	Code
Clyne Street, Stretford	west	A point 4 metres south of its junction with Railway Road	a point 9 metres north of its junction with Chorley Street	RPB

### Schedule 2b - Proposed Revocations

Street	Side	From	To	Code
North Lonsdale Street, Stretford	north west	A point 5 metres southwest of its junction with Wilson Street	A point 18 metres southwest of its junction with Wilson Street	RPB
North Lonsdale Street, Stretford	north west	A point 18 metres southwest of its junction with Wilson Street	A point 23 metres northeast of its junction with Portland Road	RPC

North Lonsdale Street, Stretford	north west	A point 23 metres northeast of its junction with Portland Road	A point 5 metres northeast of its junction with Portland Road	RPB
----------------------------------	------------	--	---	-----

#### Schedule 2c Proposed Revocations

Street	Side	From	To	Code
Elton Street, Stretford	east	a point 21 metres southeast of its junction with the access road to the north of 24 Elton Street	a point 5 metres north of its junction with Chorley Street	RPA

A copy of the Draft Order, together with statements of reasons may be inspected at Stretford Library Information Desk during the normal opening hours. The Notice and plans can also be viewed on-line at: [www.trafford.gov.uk/trafficregulationorders](http://www.trafford.gov.uk/trafficregulationorders)

Any objections to the proposals, together with the grounds on which they are made, should be sent, in writing, to the address below or by e-mail to [traffordtraffic@amey.co.uk](mailto:traffordtraffic@amey.co.uk) by 6<sup>th</sup> December 2018.

Dated: 15<sup>th</sup> November 2018

One Trafford/Trafford Council,  
Traffic Section,  
Tatton House,  
Caldey Road,  
Manchester,  
M23 9LF

### Abbreviated for papers

#### **BOROUGH OF TRAFFORD (PROHIBITION OF WAITING AND LOADING AND PROVISION OF PARKING) ORDER 2001 (AMENDMENT NO 214) ORDER 201?**

**NOTICE IS HEREBY GIVEN** that Trafford Borough Council proposes to make an Order under the Road Traffic Regulation Act 1984.

The effect of the Order will be to amend the Borough of Trafford (Prohibition of Waiting and Loading and Provision of Parking) Order 2001, as amended, ("the 2001 Order") by the introduction or removal of restrictions on lengths of Clyne Street, North Lonsdale Street and Elton Street, Stretford.

A copy of the Draft Order, together with statements of reasons may be inspected at Stretford Library Information Desk during the normal opening hours. The Notice and plans can also be viewed on-line at: [www.trafford.gov.uk/trafficregulationorders](http://www.trafford.gov.uk/trafficregulationorders)

Any objections to the proposals, together with the grounds on which they are made, should be sent, in writing, to the address below or by e-mail to [traffordtraffic@amey.co.uk](mailto:traffordtraffic@amey.co.uk) by 6<sup>th</sup> December 2018.

Dated: 15<sup>th</sup> November 2018

One Trafford/Trafford Council, Traffic Section, Tatton House, Caldey Road, Manchester, M23 9LF

## STATEMENT OF REASONS

A request has been received from a disabled resident of Clyne Street, Stretford, who is a blue badge holder, for consideration to be given to the provision of a disabled persons' permit parking space close to her property. Initially the application was refused as there is a drive and garage at the property which are accessed via a legal vehicular crossing with an access highlight marking. However, the applicant has explained that, due to her disability she needs a wheelchair and therefore a large vehicle, which does not fit onto the driveway at the front of the house and is too wide and large to access the garage in the rear garden.

The westerly side of Clyne Street is located within 'Zone B' of the Gorse Hill Residents' Parking Scheme and, as such, will require an amendment to the Traffic Order, if a disabled permit parking space is to be introduced at this location.

The disabled parking spaces within 'Zone B' are designated 'Zone C' and are operative on a 24-hour basis. The permits issued to the disabled residents differ to those valid for match day restrictions although holders of 'Zone C' permits are also allowed to park in areas where match day restrictions apply.

In view of the nature of the streets within the area, the demand for on-street parking and the appeal submitted by the applicant, it is considered that the applicant would benefit from the introduction of a disabled permit parking space that would allow her to park directly outside her home, however, as the driveway cannot be used as such, it is proposed to remove part of the existing double access highlight marking and locate the bay in front of the vehicular access to maximise the remaining parking spaces. The applicant has agreed that this is acceptable.

## **STATEMENT OF REASONS**

A disabled parking space was introduced outside 29 North Lonsdale Street, Gorse Hill, Stretford at the request of a disabled resident, however, the person for whom the bay was introduced has passed away and a request to remove the bay has been received from the resident's daughter.

The disabled persons' permit C bay is mandatory and, as such, will require an amendment to the Traffic Order, however, it is proposed to remove the signage as soon as possible to allow visitors and other residents to park in that space.

It is proposed to amend the Schedule to the Borough of Trafford (Prohibition of Waiting and Loading and Provision of Parking) Order 2001, as amended, to remove the Resident's permit C parking space, at this location and to restore that length of road to Match Day Restrictions.

## **STATEMENT OF REASONS**


As part of the consultation that was carried out as part of the proposal to introduce a disabled persons' permit bay on Elton Street, Stretford a further application for a disabled persons' permit parking bay was received from the resident of 14 Elton Street, Stretford, who is a blue badge holder.

As with the original application this will require an amendment to the Traffic Order, if a disabled persons' permit parking space is to be introduced at this location.

An assessment of the applicant's needs has been carried out by the One Stop Resource Centre (OSR) and the recommendations are that a disabled marked bay be processed through the Traffic Section.

In view of the nature of the streets within this area and the demand for on-street parking, it is considered that this applicant would benefit from the introduction of a disabled persons' permit parking space that would allow them to park directly outside their home.

It is proposed further amend the Schedule to the Borough of Trafford (Prohibition of Waiting and Loading and Provision of Parking) Order 2001, as amended, to introduce a 'C' permit parking space, at the second requested location (No 14).

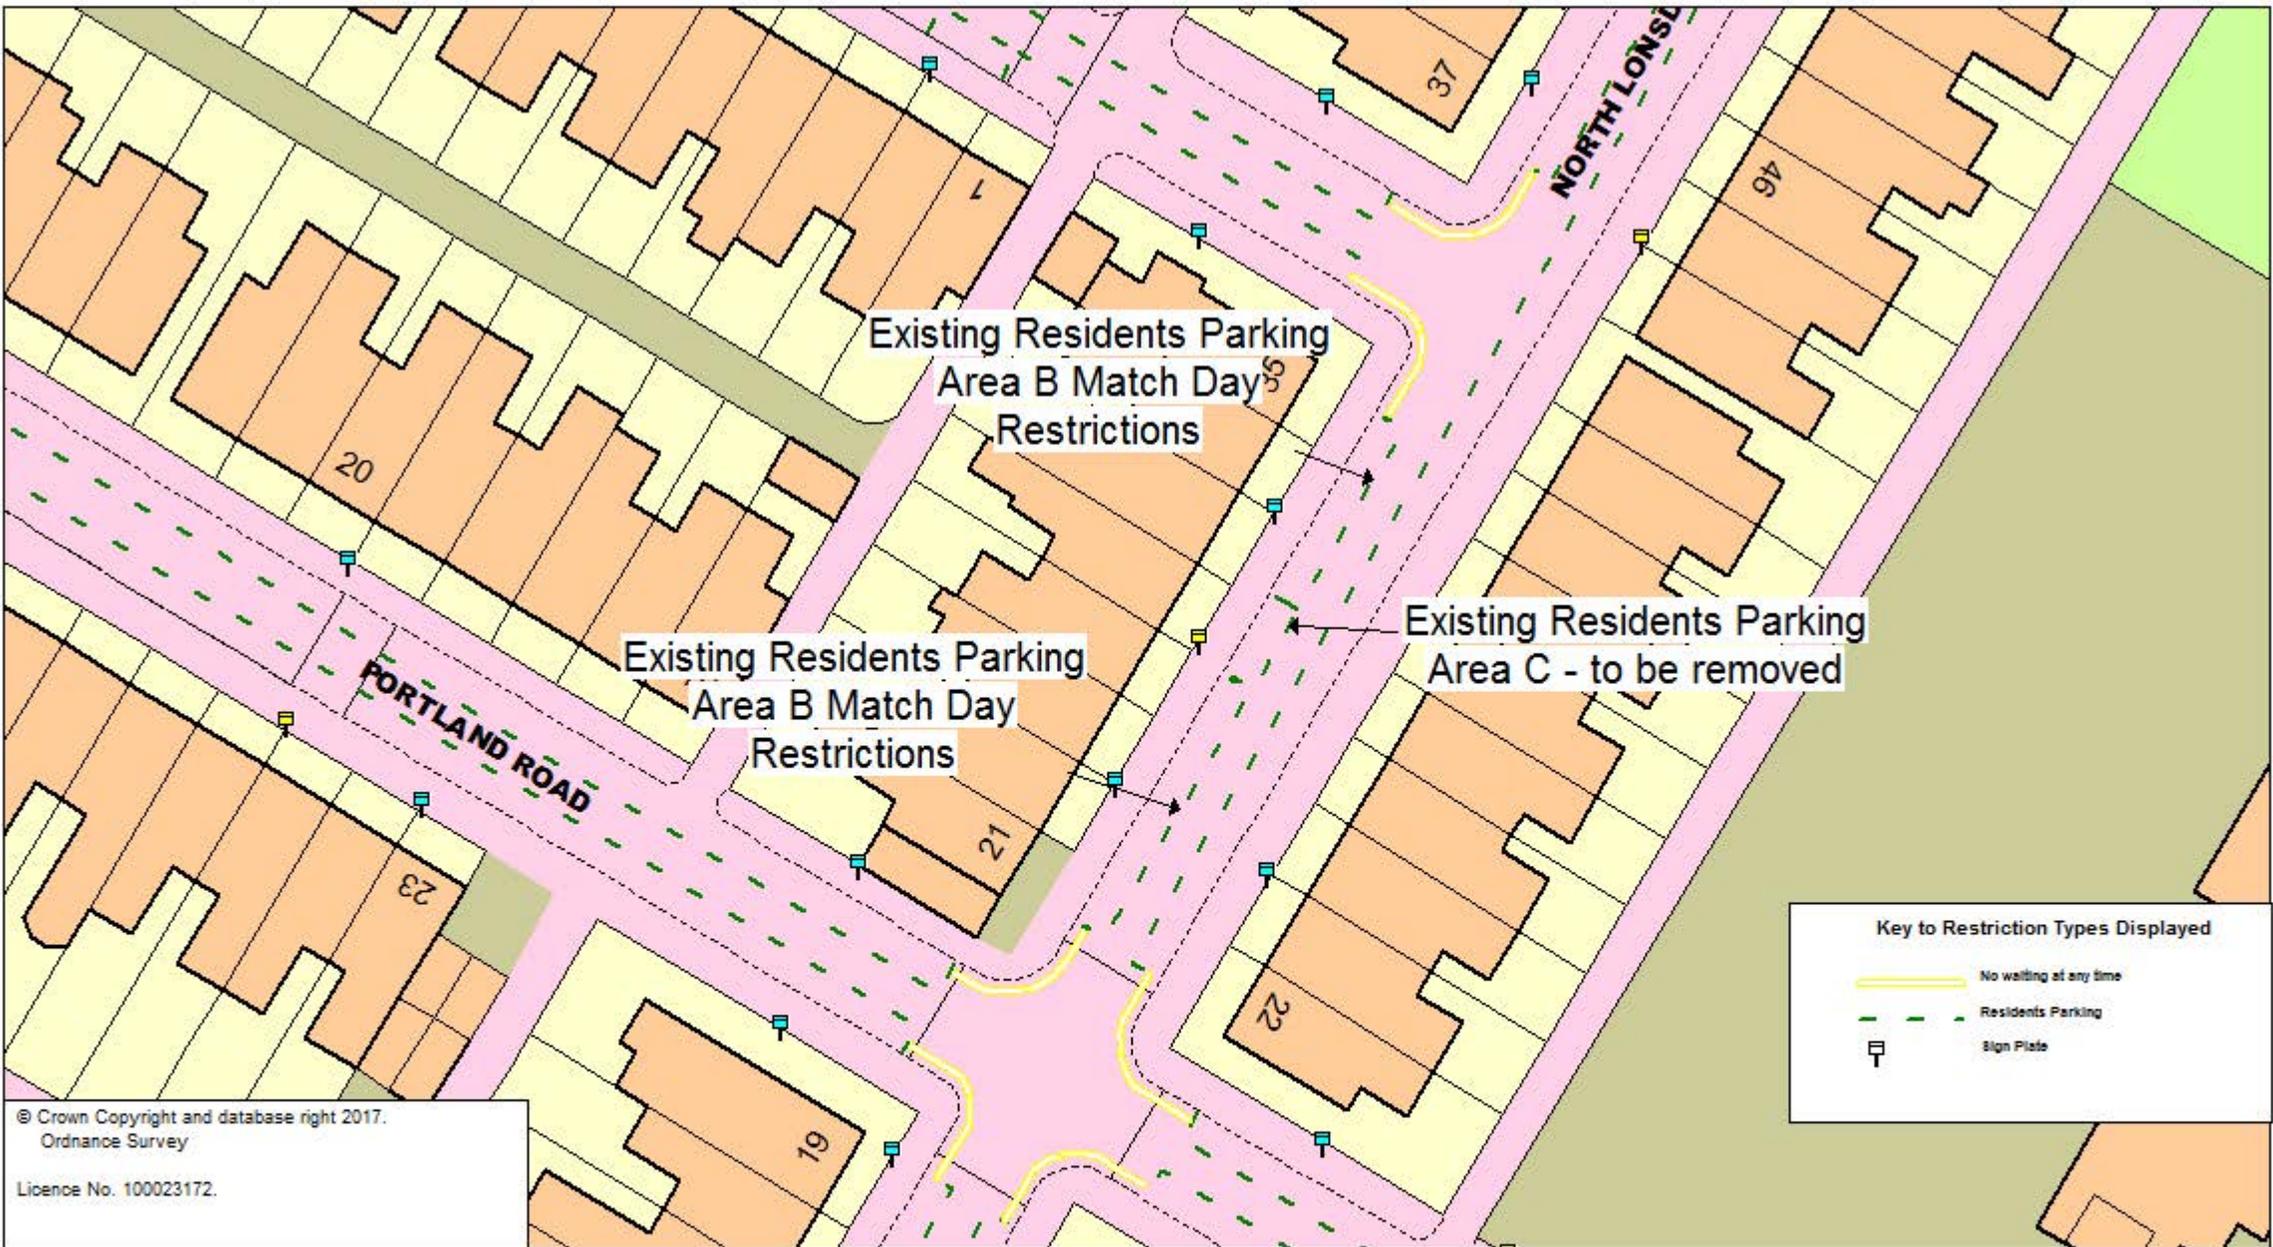

© Crown Copyright and database right 2017.  
 Ordnance Survey  
 Licence No. 100023172.

**Key to Restriction Types Displayed**


- No waiting at any time
- - - Residents Parking
- Sign Plate

**ONE** Excellence  
 Investment  
 Efficiency  
**TRAFFORD**



**North Lonsdale Street, GH, Stretford**  
**Proposed removal of C permit bay outside 29**  
**Existing**

SCALE @A4	1 : 500
DATE	30/08/2018
DRAWING No.	
DRAWN BY	
Page 1 of 1	

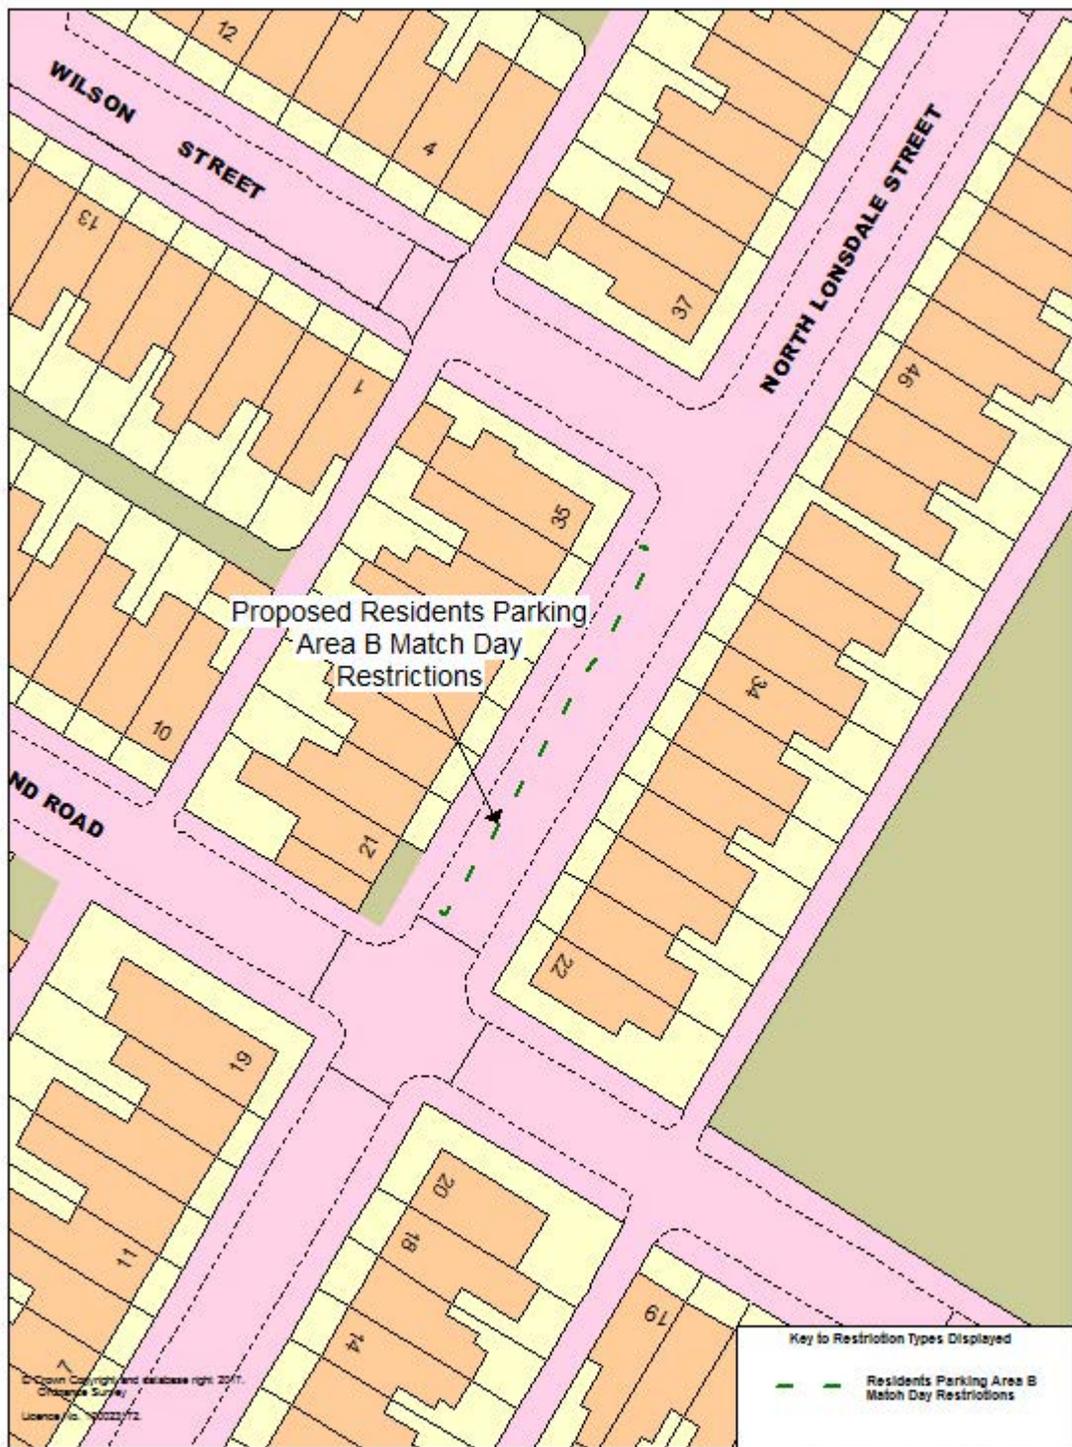


Proposed Residents Parking  
- Area B Match Day  
Restrictions

Key to Restriction Types Displayed

--- Residents Parking Area B  
Match Day Restrictions

ONE  
TRAFFORD

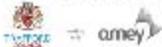


**North Lonsdale Street, GH,  
Stretford - Proposed**

SCALE 1 : 500

DATE 30/08/2018

DRAWING No.

DRAWN BY

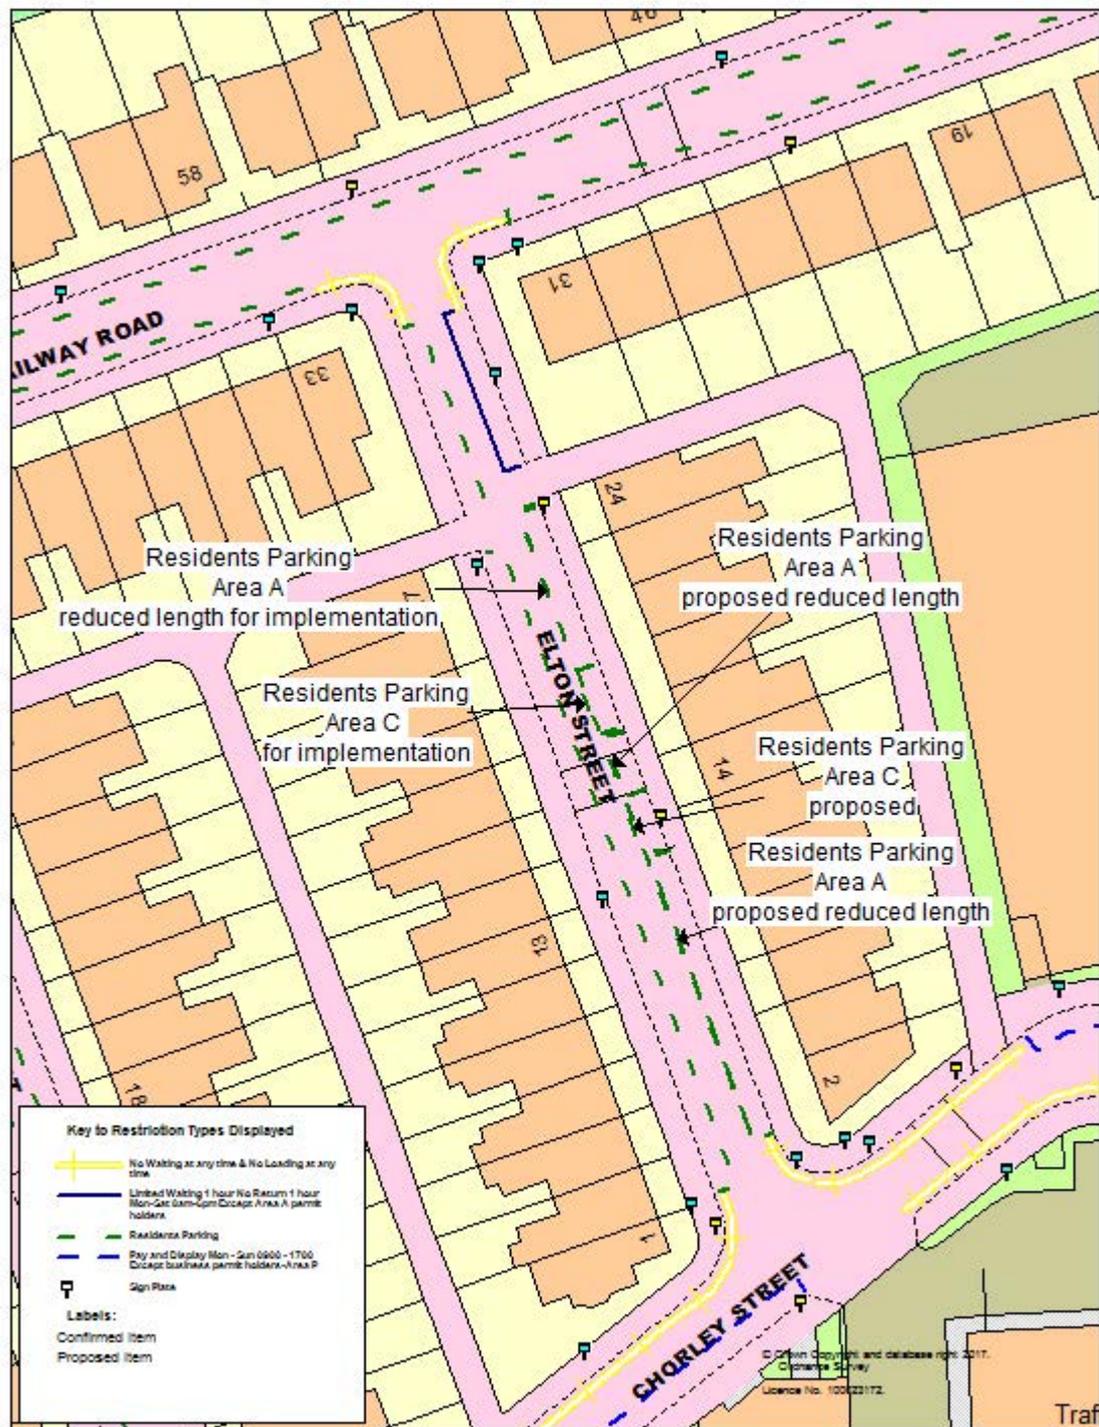




**ONE** TRAFFORD  
TRAFFORD TRAFFORD



# Clyne Street, Stretford Existing Restrictions

SCALE	1 : 500
DATE	08/08/2018
DRAWING No.	
DRAWN BY	

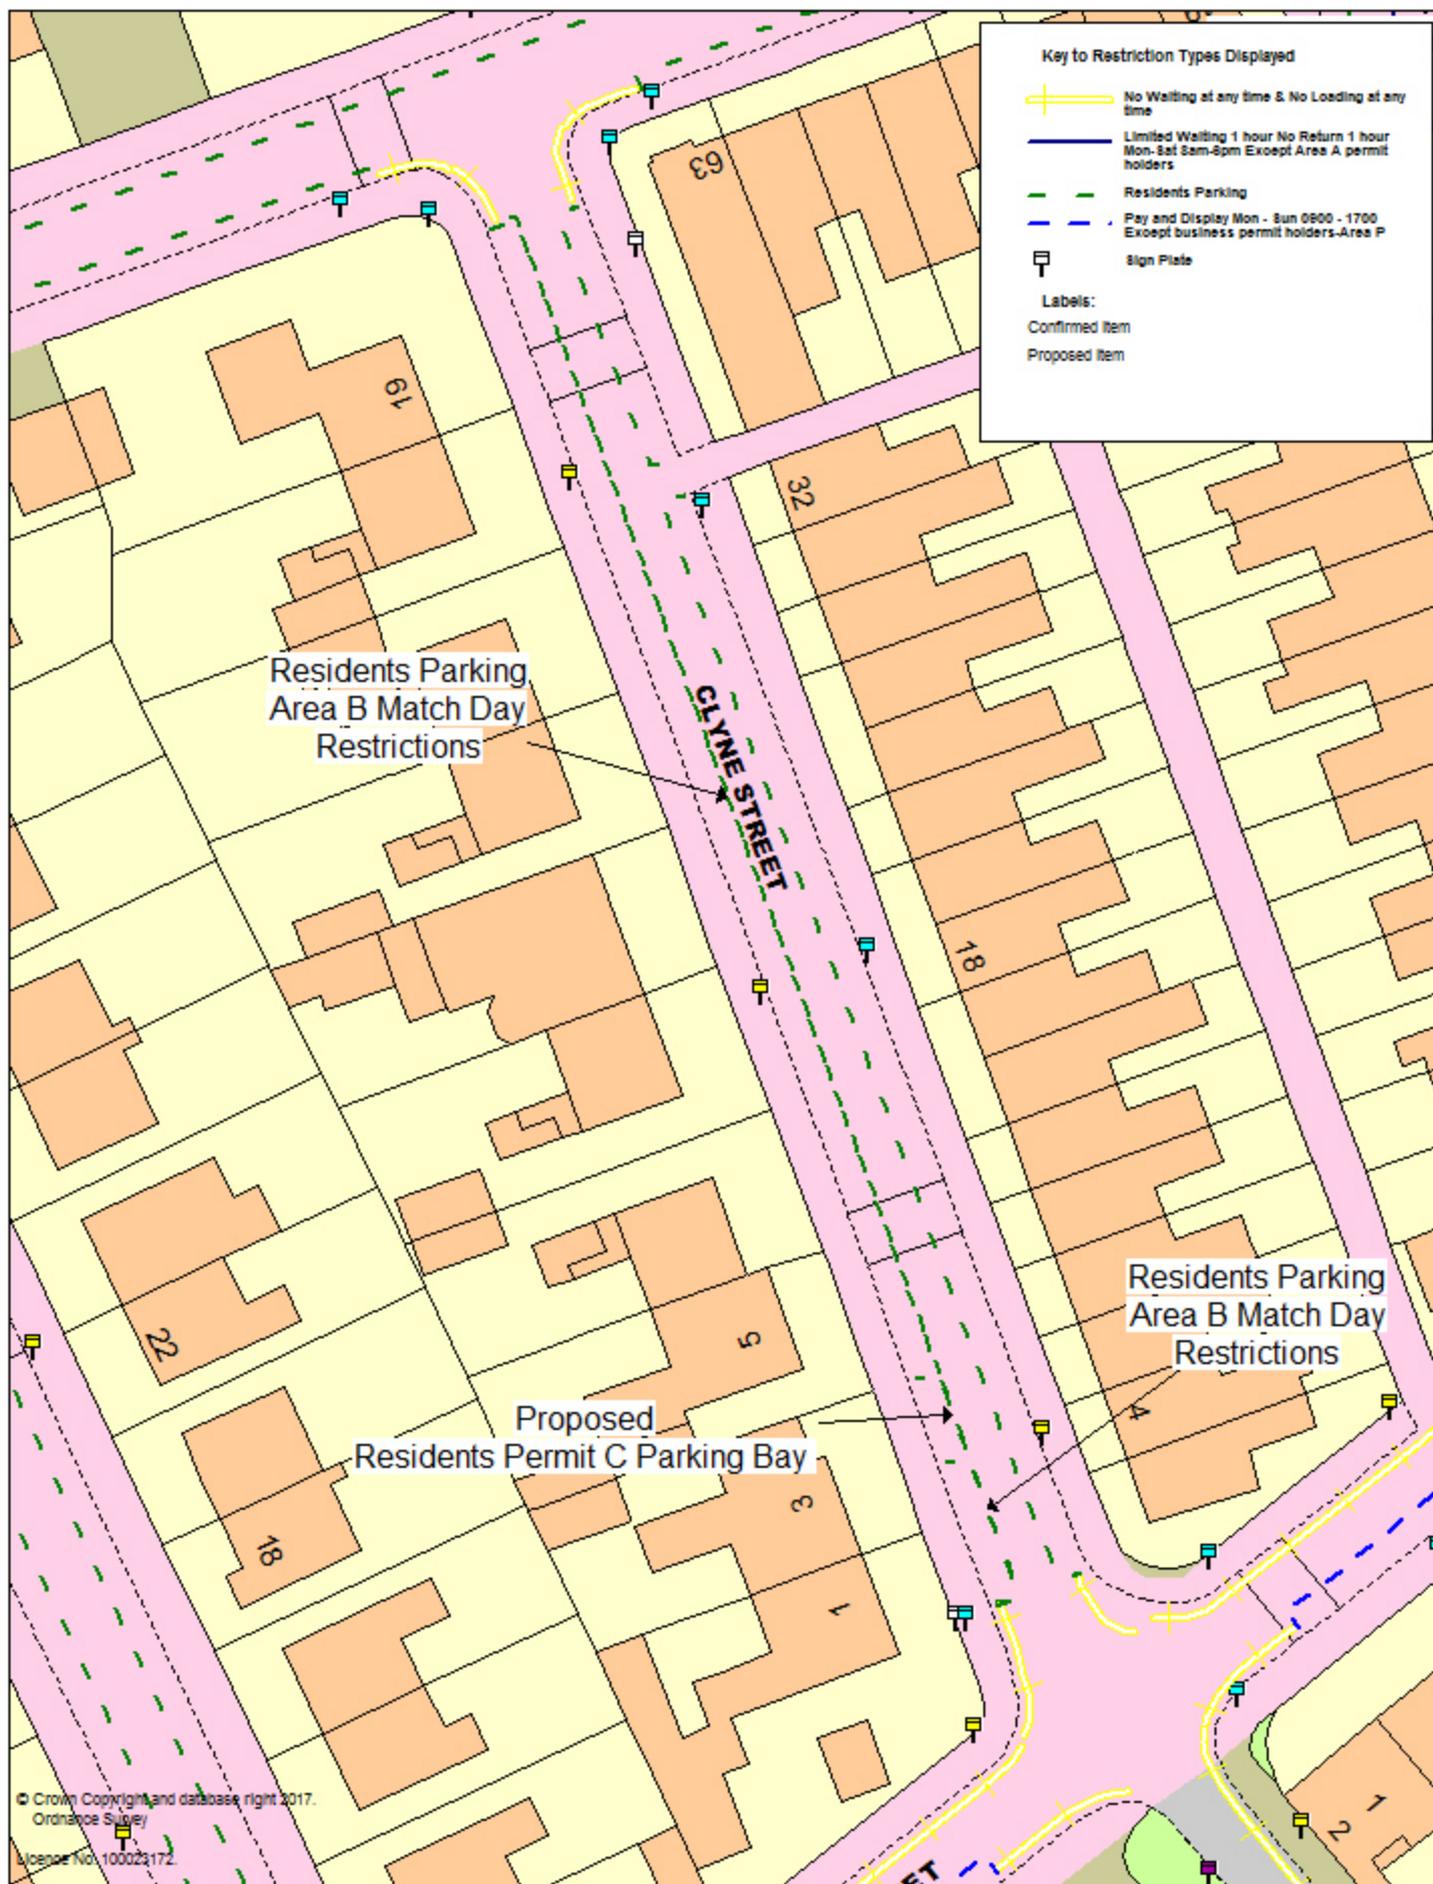

**ONE TRAFFORD**  
 Greater  
 Transport  
 Partners



## Clyne Street, Stretford

SCALE	1 : 500
DATE	08/08/2018
DRAWING No.	
DRAWN BY	