


**NOTES**

The contractor must check all dimensions, levels and services prior to commencement of any works. Box Architects to be notified of any discrepancy. Do not scale from drawing.


The contractor is responsible for ensuring all works comply with all relevant statutory requirements and British standards, whether or not they are noted on this drawing.

This drawing remains the copyright of Box Architects, to be used solely for the project and information as titled. This drawing must not be copied without prior written permission.

Rev	Date	Details	Drawn by	Checked by

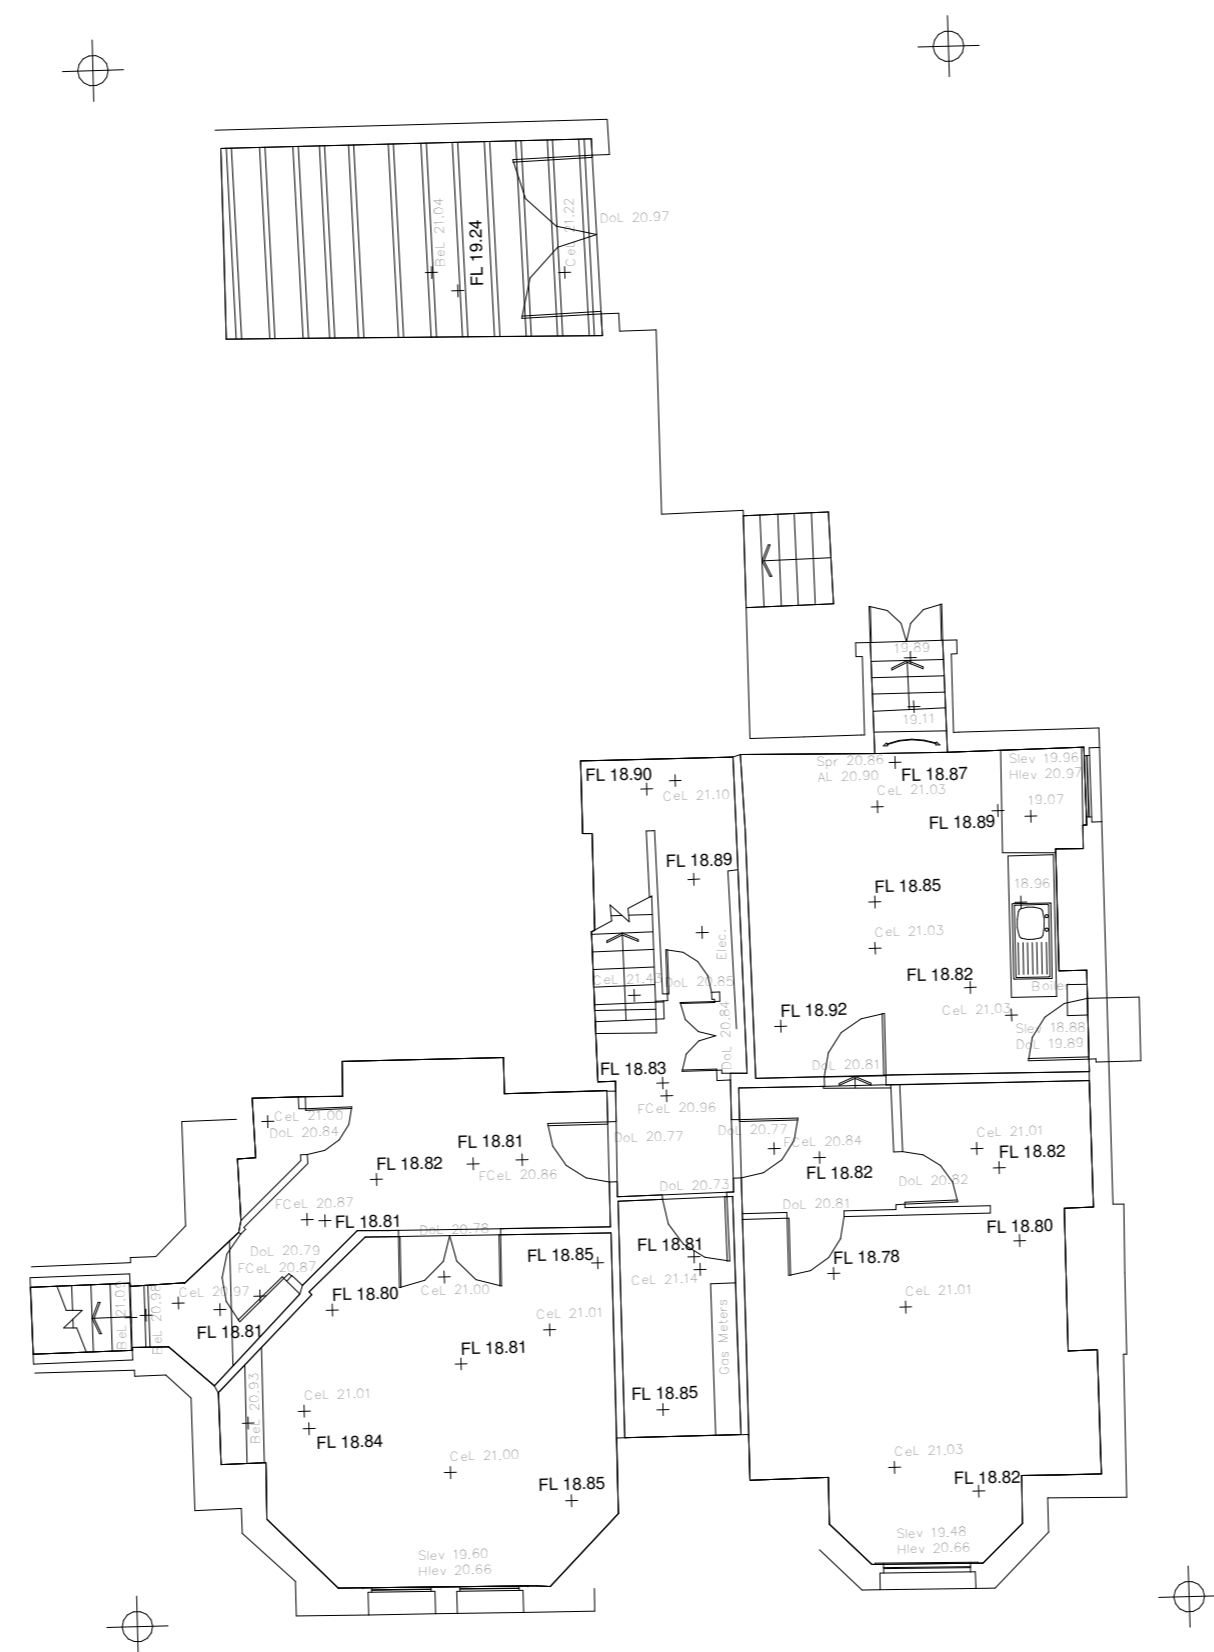

Basement Plant  
1:100

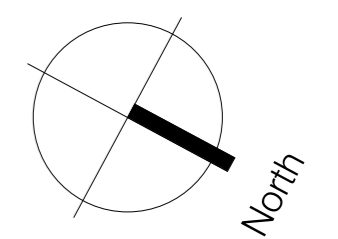

0 1 2 3 4 5m  
SCALE 1 : 100

# McCARTHY STONE

*Life, well lived*

CLIENT NAME  
McCarthy & Stone

PROJECT  
Retirement Living Apartments  
35 Oakfield,  
Sale,  
M33 6NB

TITLE  
Existing Building, Basement Floor

STATUS	
Stage 3 -Planning	SCALE
DATE	1 : 100 @ A2
December 2022	CHECKED
DRAWN	KE
AEM	DRAWING NUMBER
	NO-2860-3-AC-0201 Existing Building, Basement Floor
REVISION	JOB NUMBER
	757.88

