




NOTES
 The contractor must check all dimensions, levels and services prior to commencement of any works. Box Architects to be notified of any discrepancy. Do not scale from drawing.
 The contractor is responsible for ensuring all works comply with all relevant statutory requirements and British standards, whether or not they are noted on this drawing.
 This drawing remains the copyright of Box Architects, to be used solely for the project and information as listed. This drawing must not be copied without prior written permission.
 Rev Date Details Drawn by Checked by

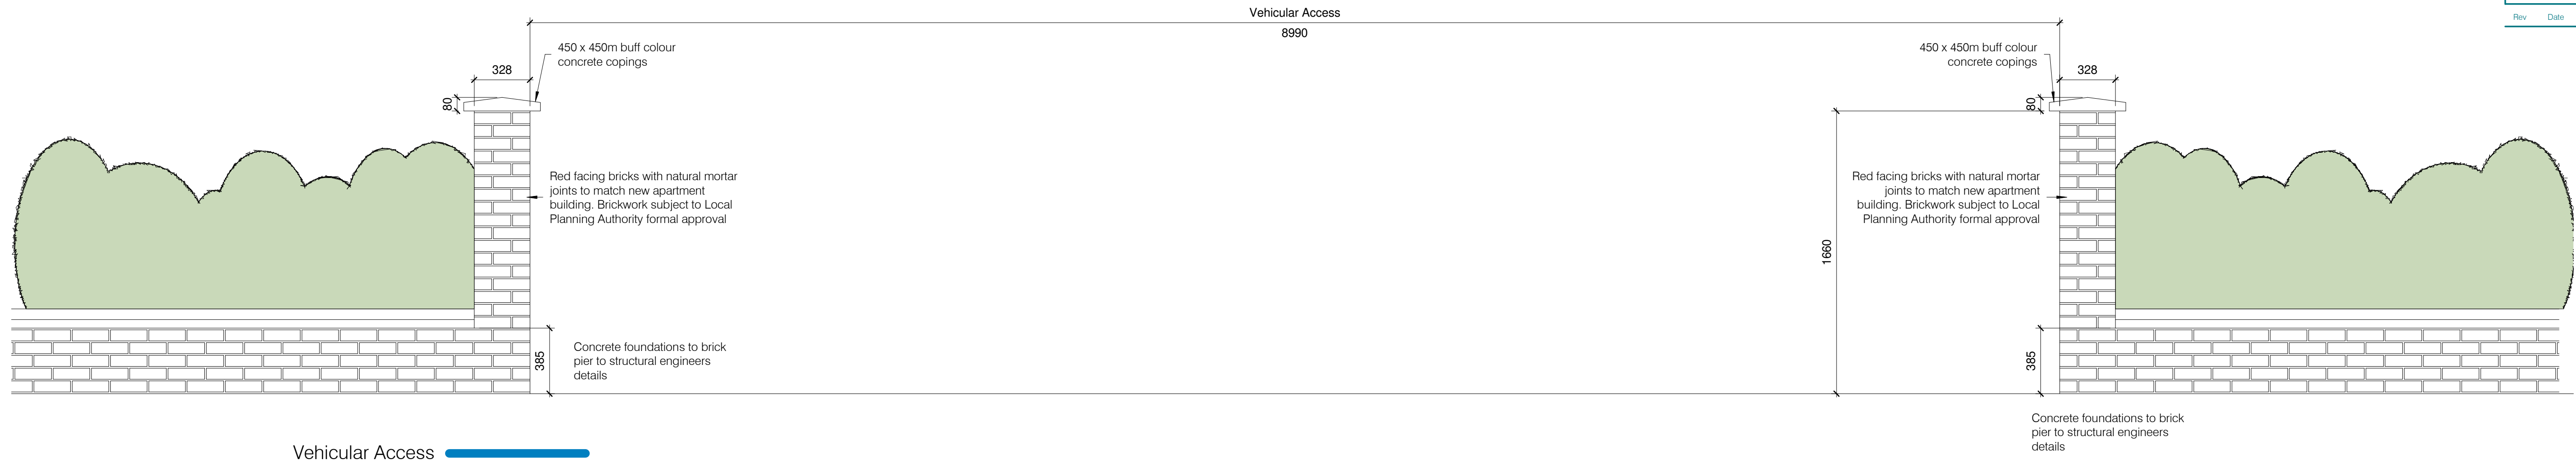



Vehicular Access
 1 : 20

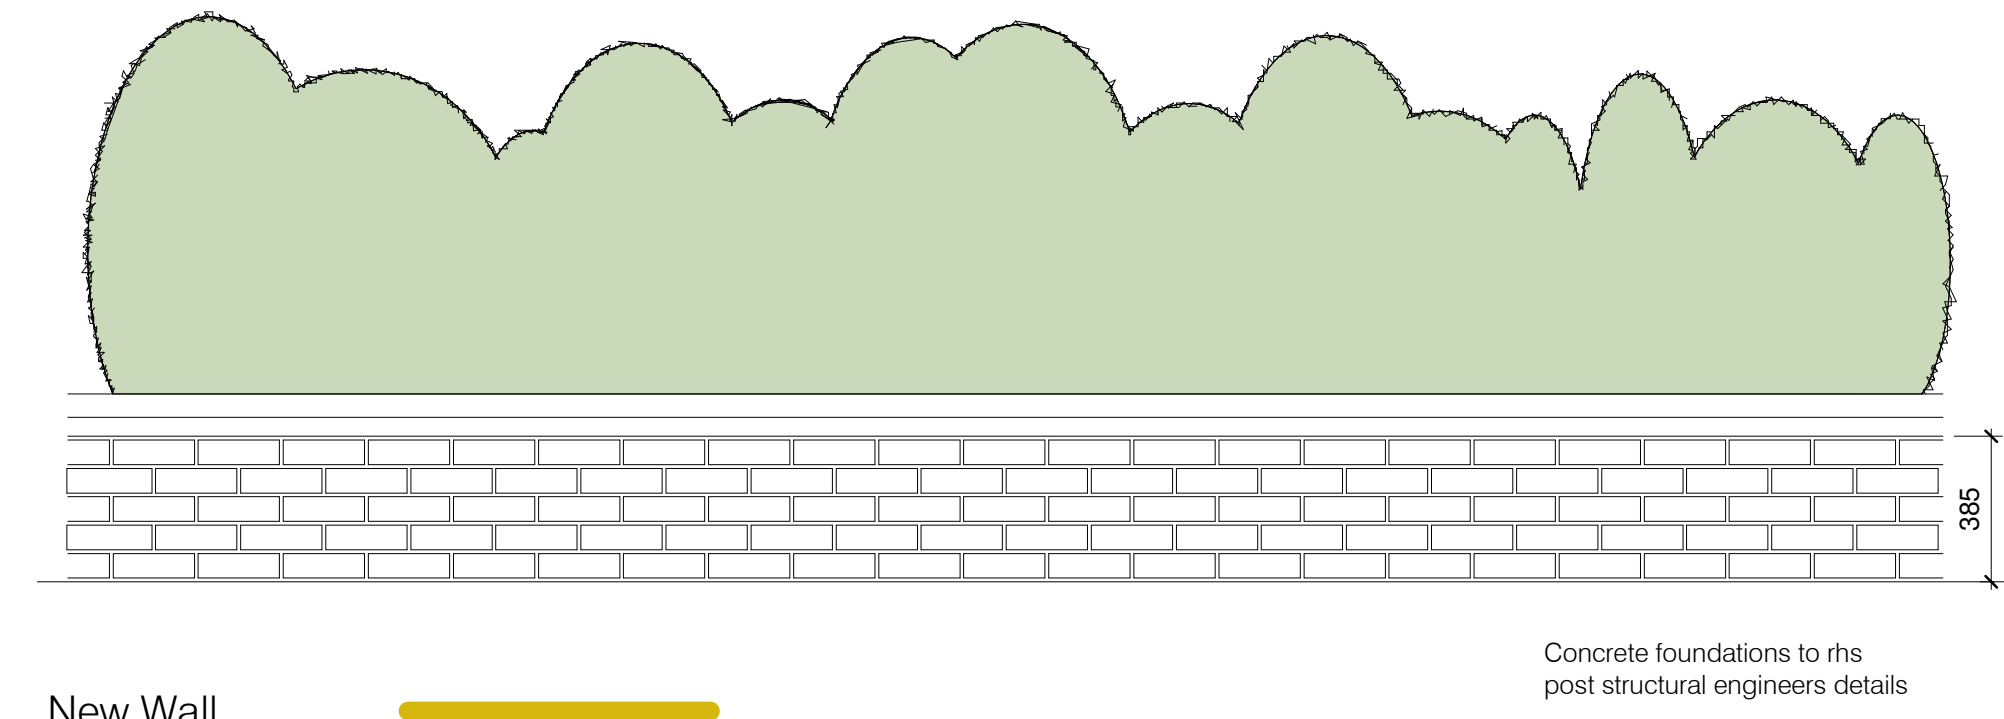

New Wall
 1 : 20

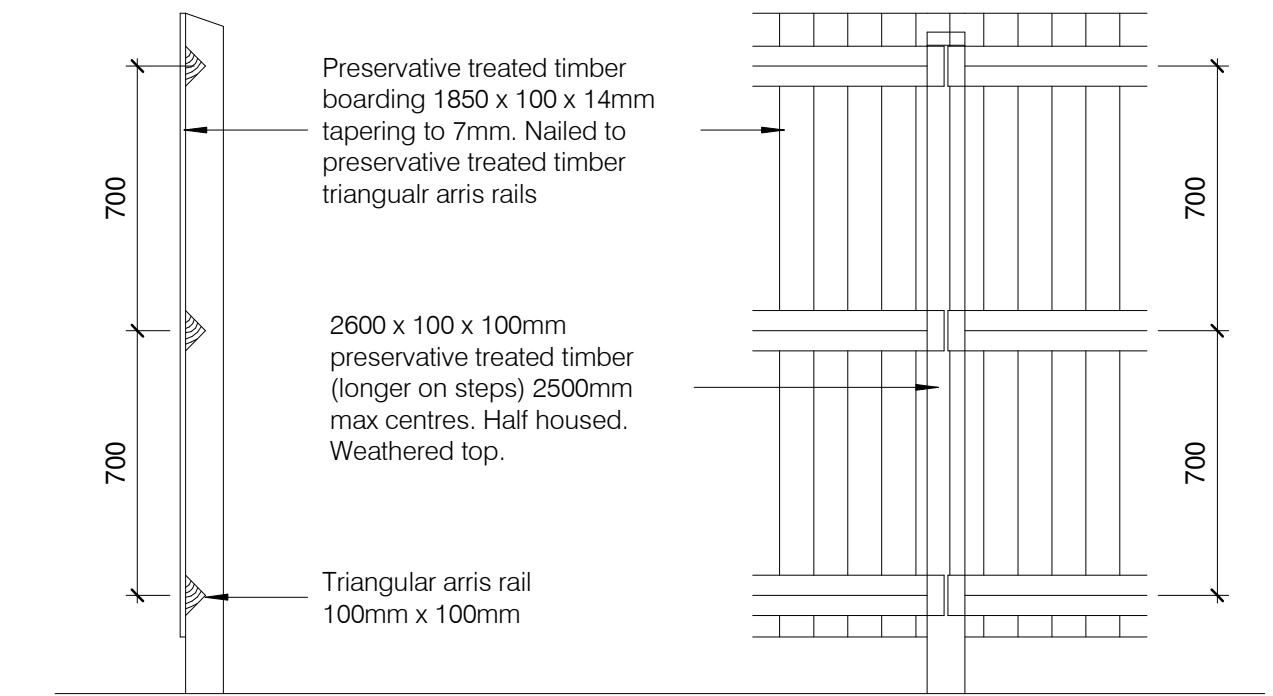

Close Boarded Timber Frame
 1 : 20

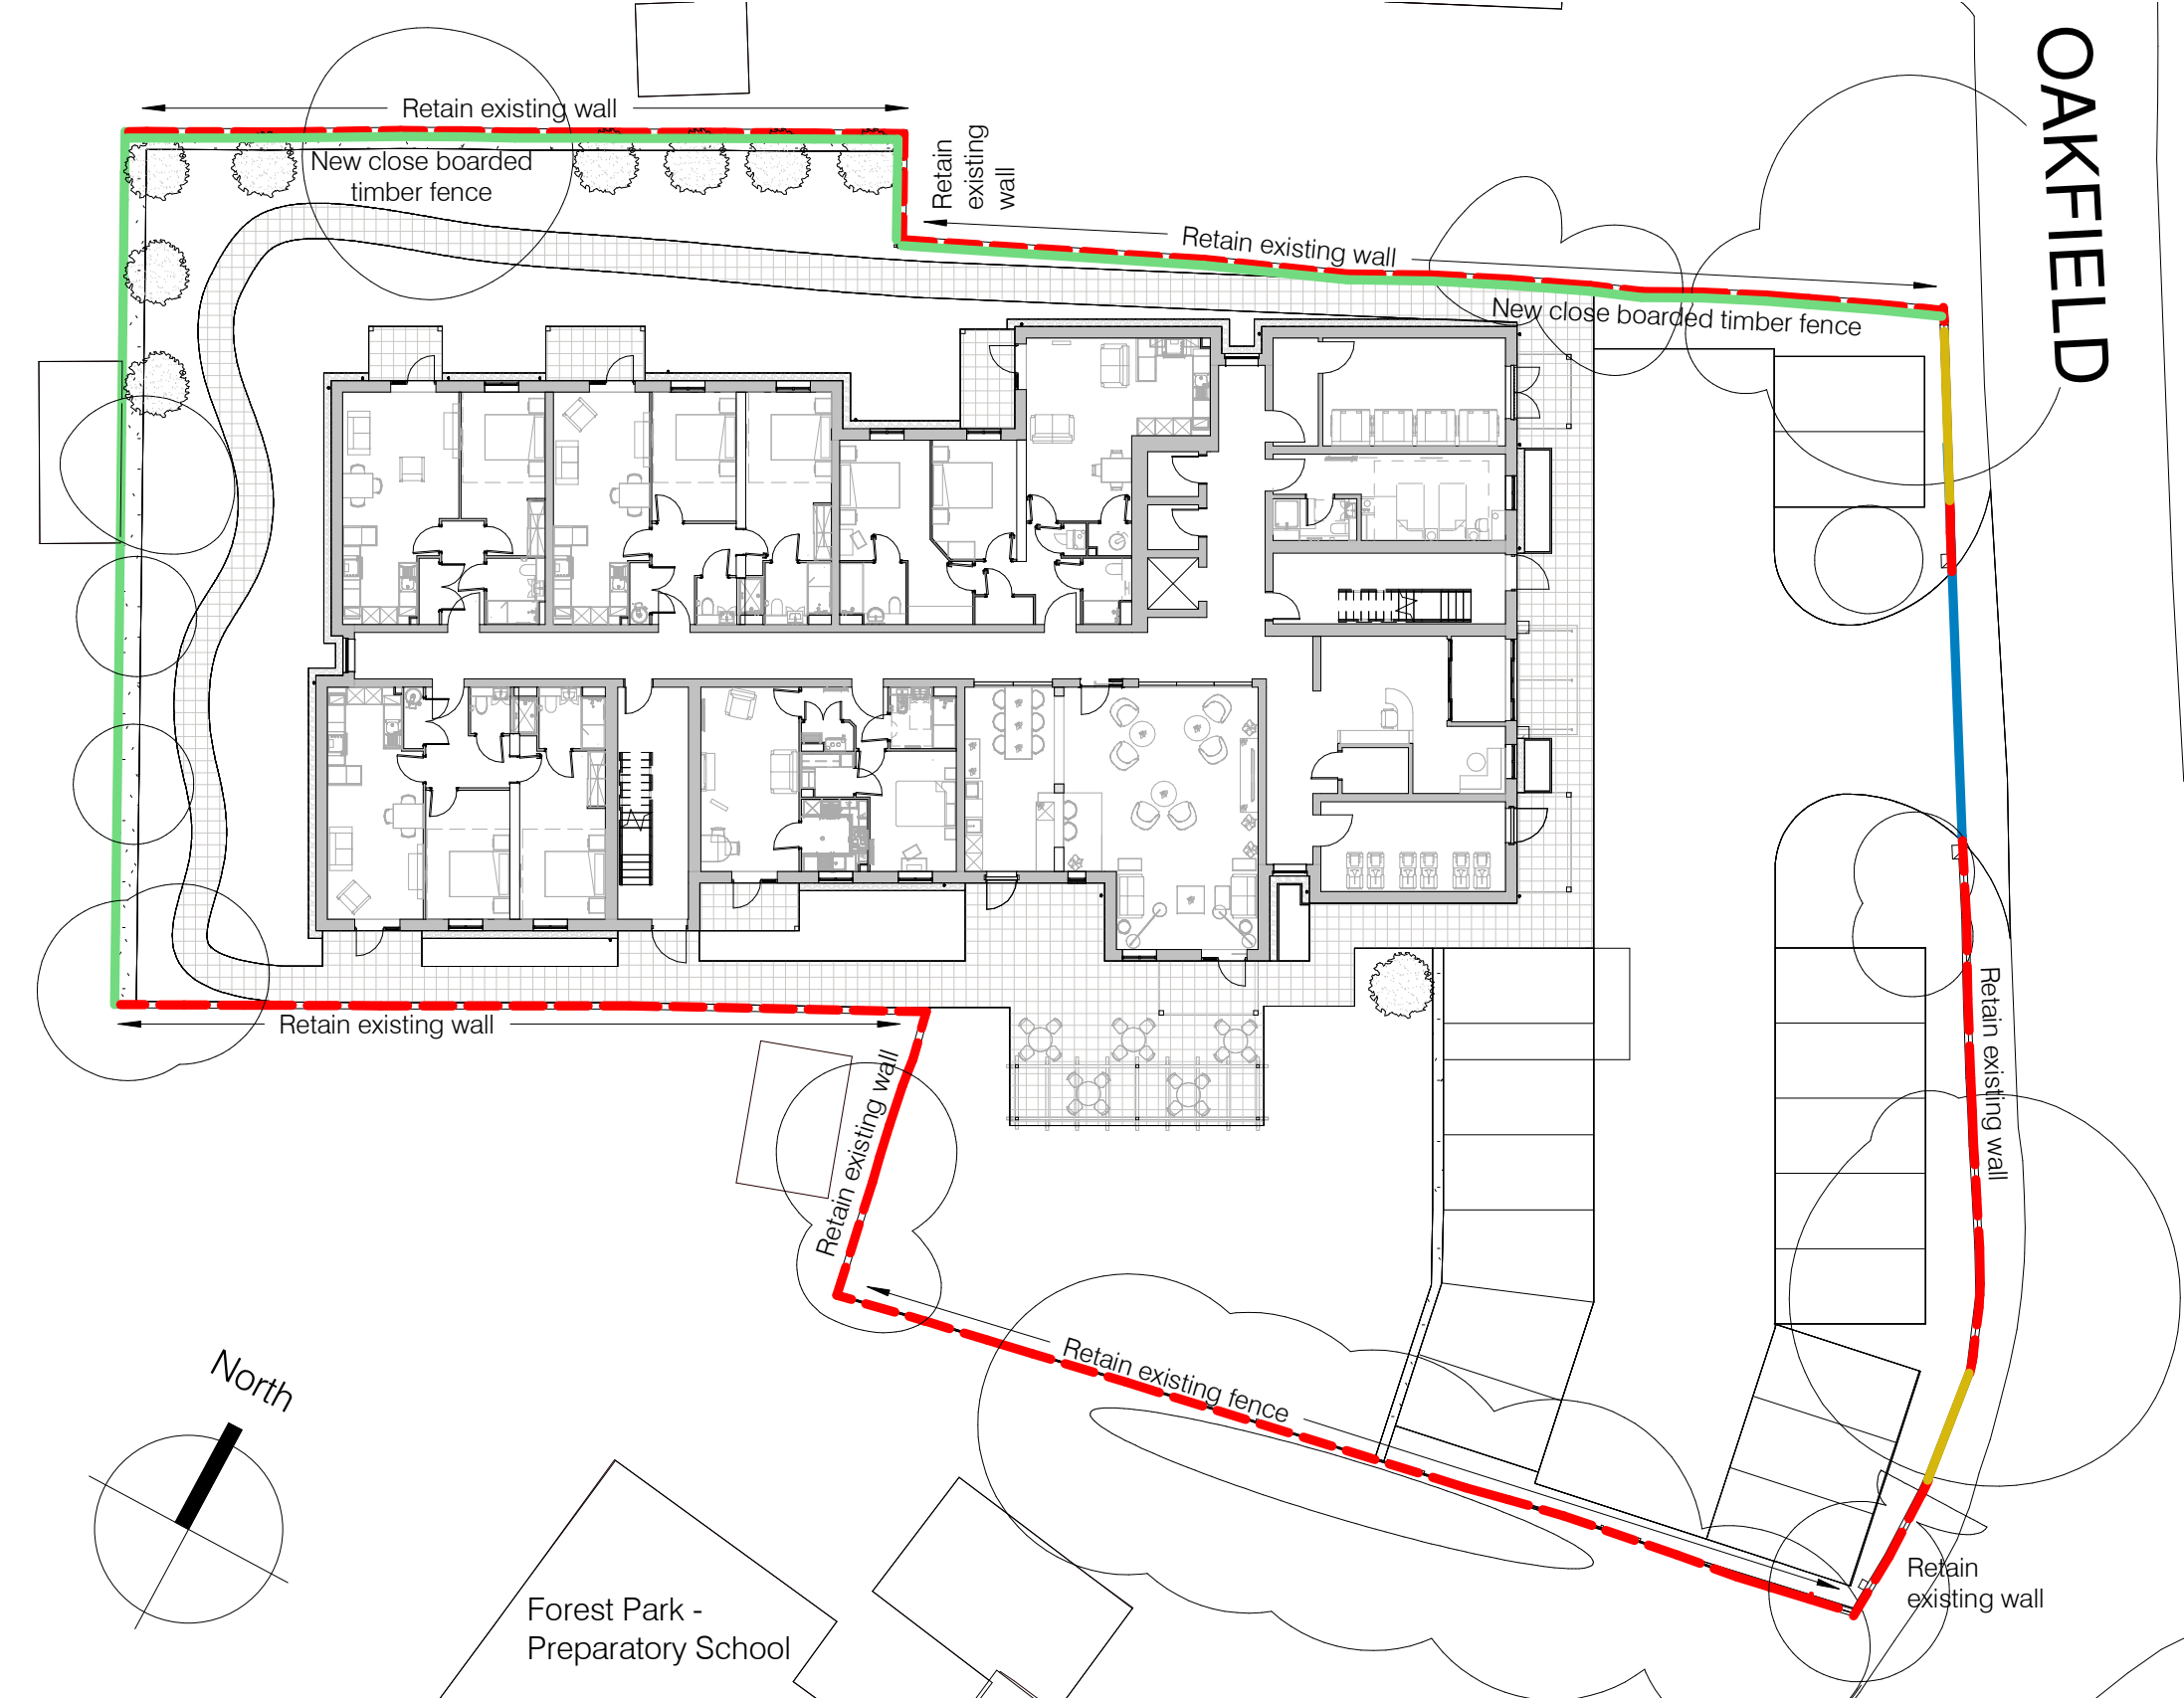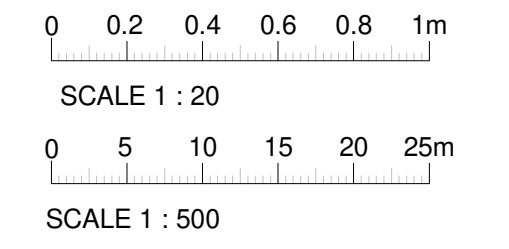

McCarthy Stone
Life, well lived

CLIENT NAME McCarthy Stone	
PROJECT Retirement Living Apartments 35 Oakfield, Sale, M33 6NB	
TITLE Site Boundary Treatment	
STATUS Stage 3	
DATE November 2022	SCALE As indicated @ A1
DRAWN AEM	CHECKED KE
DRAWING NUMBER NO-2860-3-AC-1007	SITE BOUNDARY TREATMENT JOB NUMBER 757.88
REVISION	

box architects
 LEEDS: 1 Foundry Square, Leeds, LS11 5DL 0113 244 1133
 LONDON: 2 Angel Square, London, EC1V 1NY 020 345 70835
 www.boxarchitects.co.uk info@boxarchitects.co.uk