

Notes:

All dimensions are in millimetres unless stated otherwise. No dimensions to be scaled from drawings. All dimensions to be checked on site prior to manufacture.


Any discrepancies between drawings and site conditions are to be reported to the contract manager.

This drawing is to be read in conjunction with all relevant Structural Engineers and Mechanical & Electrical Engineers drawings and specification.

Copyright of this drawing and all the information it contains is the sole property of OEA and may not be reproduced or used for any purpose without the express approval of the authors.




1 Courtyard Section BB
1 : 200

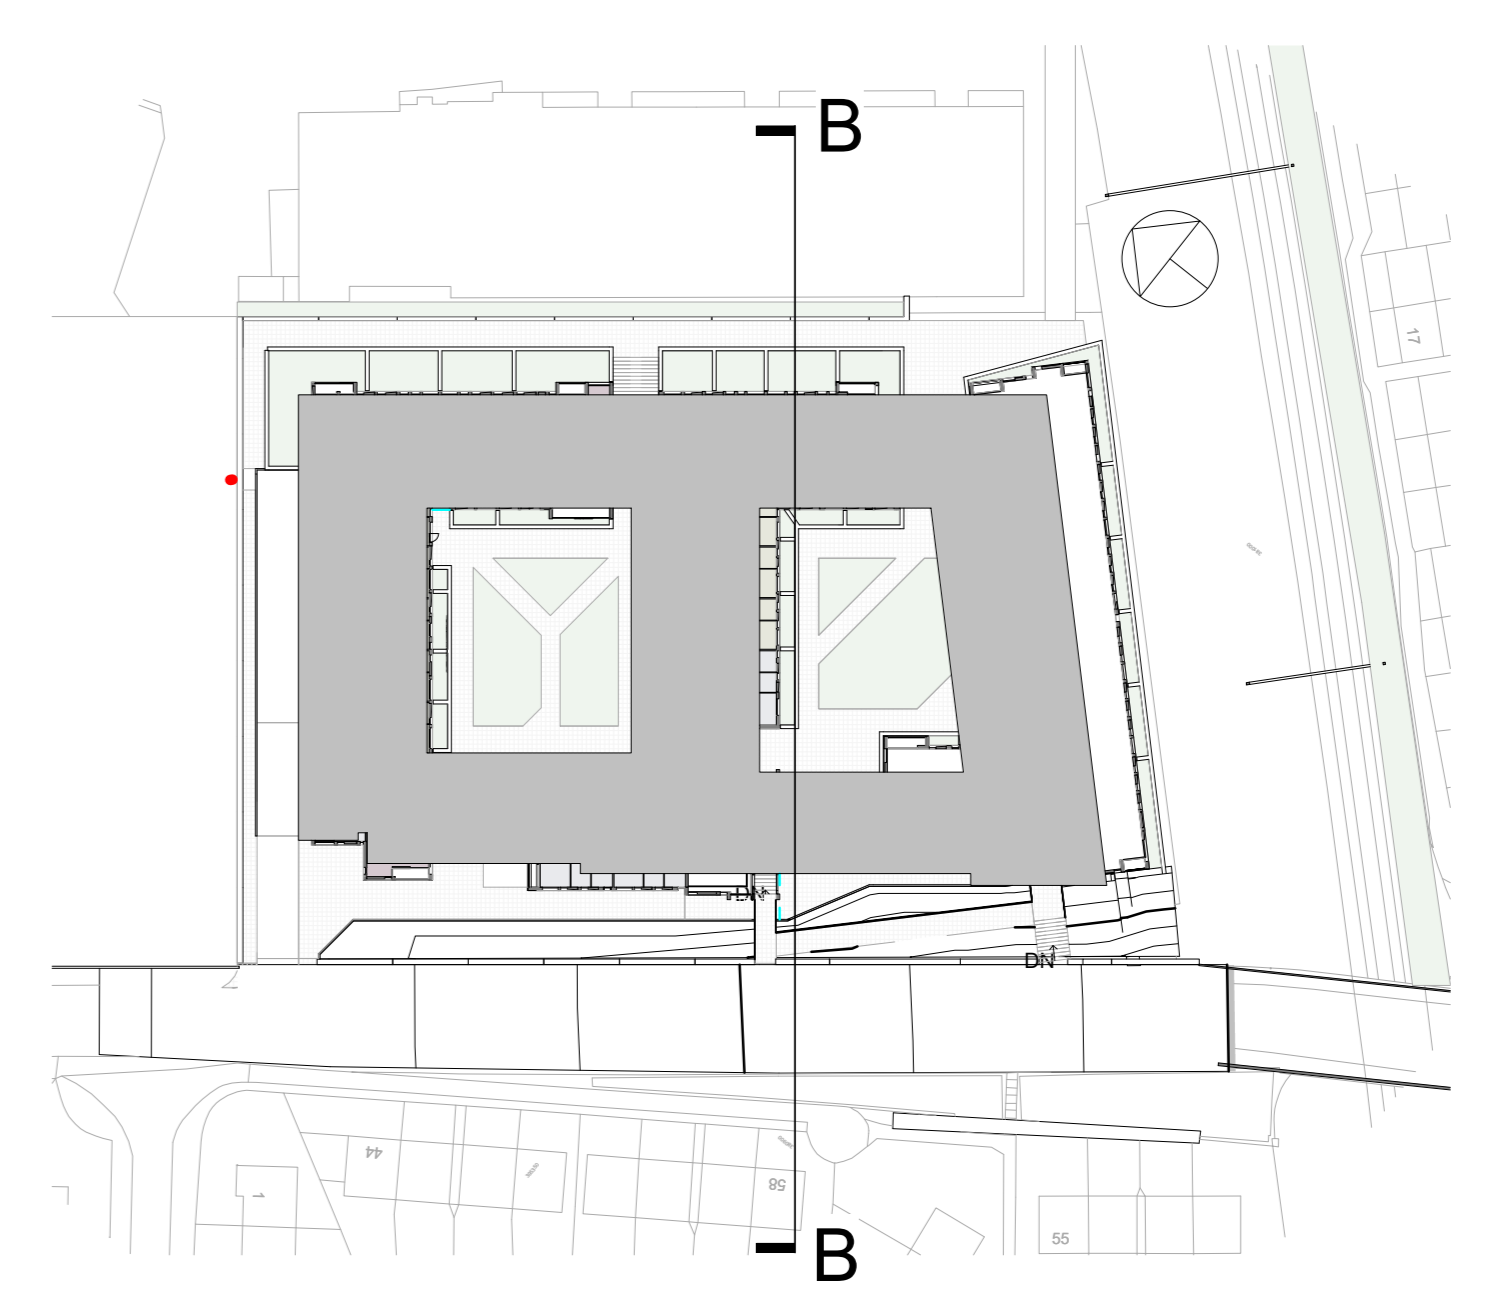

dwg status

PLANNING

Rev	Description	Date	By	Chk
B	Post Design Panel	14/08/17	AH	
A	Hard copy to OEA Trafford Council	26/03/18	AH	

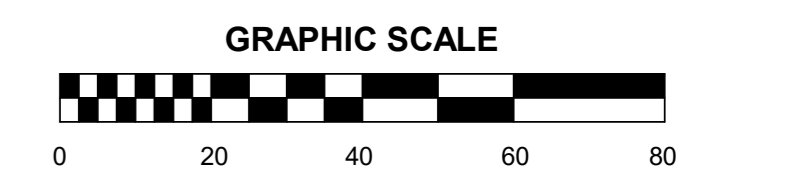

oea

O'Connell East Architects
63 Newton Street Manchester, M1 1ET
t 0161 839 9380 f 0161 833 5438

dwg title:	Courtyard Section BB		
job title:	Great Stone Road		
scale:	As indicated @ A0	drawn:	AH
date:	14/08/17	job no:	1664
dwg no:	PL_222	rev:	B