

Notes:

All dimensions are in millimetres unless stated otherwise. No dimensions to be scaled from drawings. All dimensions to be checked on site prior to manufacture.


Any discrepancies between drawings and site conditions are to be reported to the contract manager.

This drawing is to be read in conjunction with all relevant Structural Engineers and Mechanical & Electrical Engineers drawings and specification.

Copyright of this drawing and all the information it contains is the sole property of OEA and may not be reproduced or used for any purpose without the express approval of the authors.



1 Courtyard Section CC
1:200

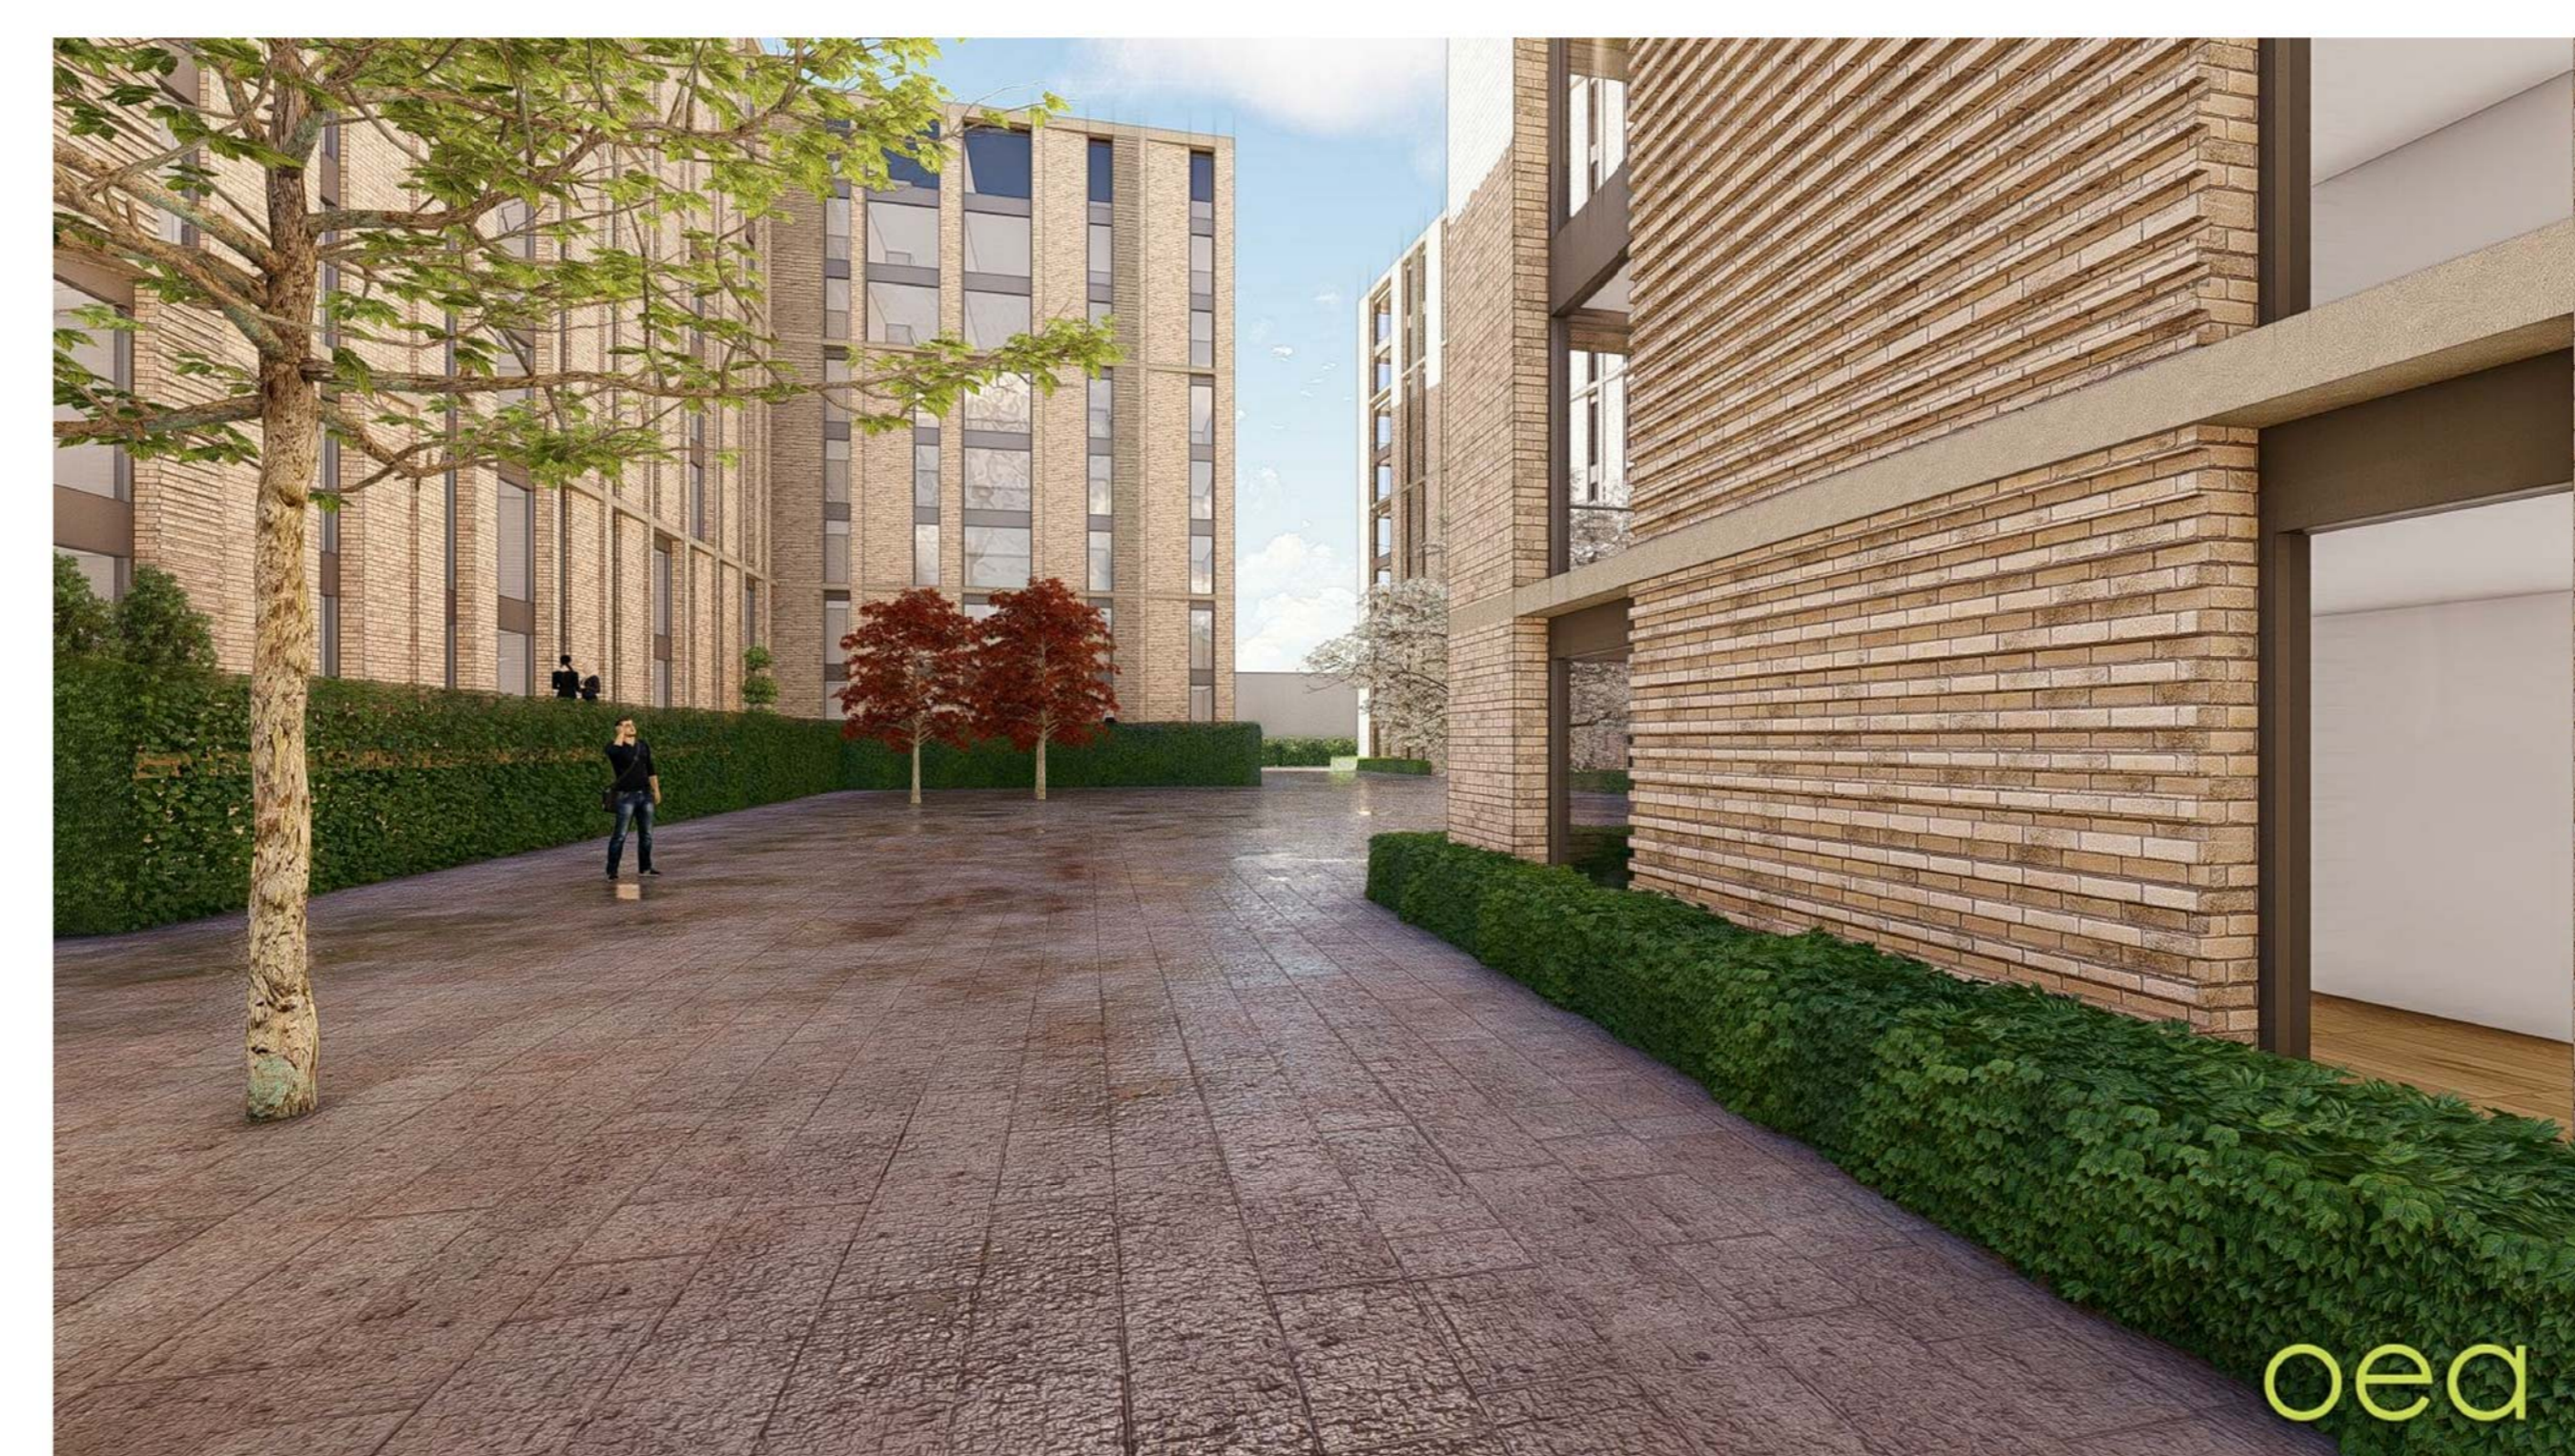

dwg status

PLANNING

B	Post Design Panel	14/12/19	AK
A	Hand copy to OEA Trafford Council	26/03/18	AH
Rev	Description	Date	By / Chk

GRAPHIC SCALE
0 20 40 60 80

oea
O'Connell East Architects
63 Newton Street Manchester, M1 1ET
T: 0161 839 2380 F: 0161 833 5438

dwg title:	Courtyard Section CC		
job title:	Great Stone Road		
scale:	As Indicated @ A0	drawn:	AH
date:	08/14/17	job no:	1664
dwg no:	PL_223	rev:	B

© O'Connell East Architects - 2017