

Notes:
 All dimensions are in millimetres unless stated otherwise. No dimensions to be scaled from drawings. All dimensions to be checked on site prior to manufacture.
 Any discrepancies between drawings and site conditions are to be reported to the contract manager.
 This drawing is to be read in conjunction with all relevant Structural Engineers and Mechanical & Electrical Engineers drawings and specifications.
 Copyright of this drawing and all the information it contains is the sole property of OEA and may not be reproduced or used for any purpose without the express approval of the authors.



1 Elevation 1
1 : 200



2 Elevation 2
1 : 200



3 Elevation 3
1 : 200



9 Elevation 4
1 : 200



5 Elevation 5
1 : 200




6 Elevation 6
1 : 200



7 Elevation 7
1 : 200

8 Elevation 8
1 : 200

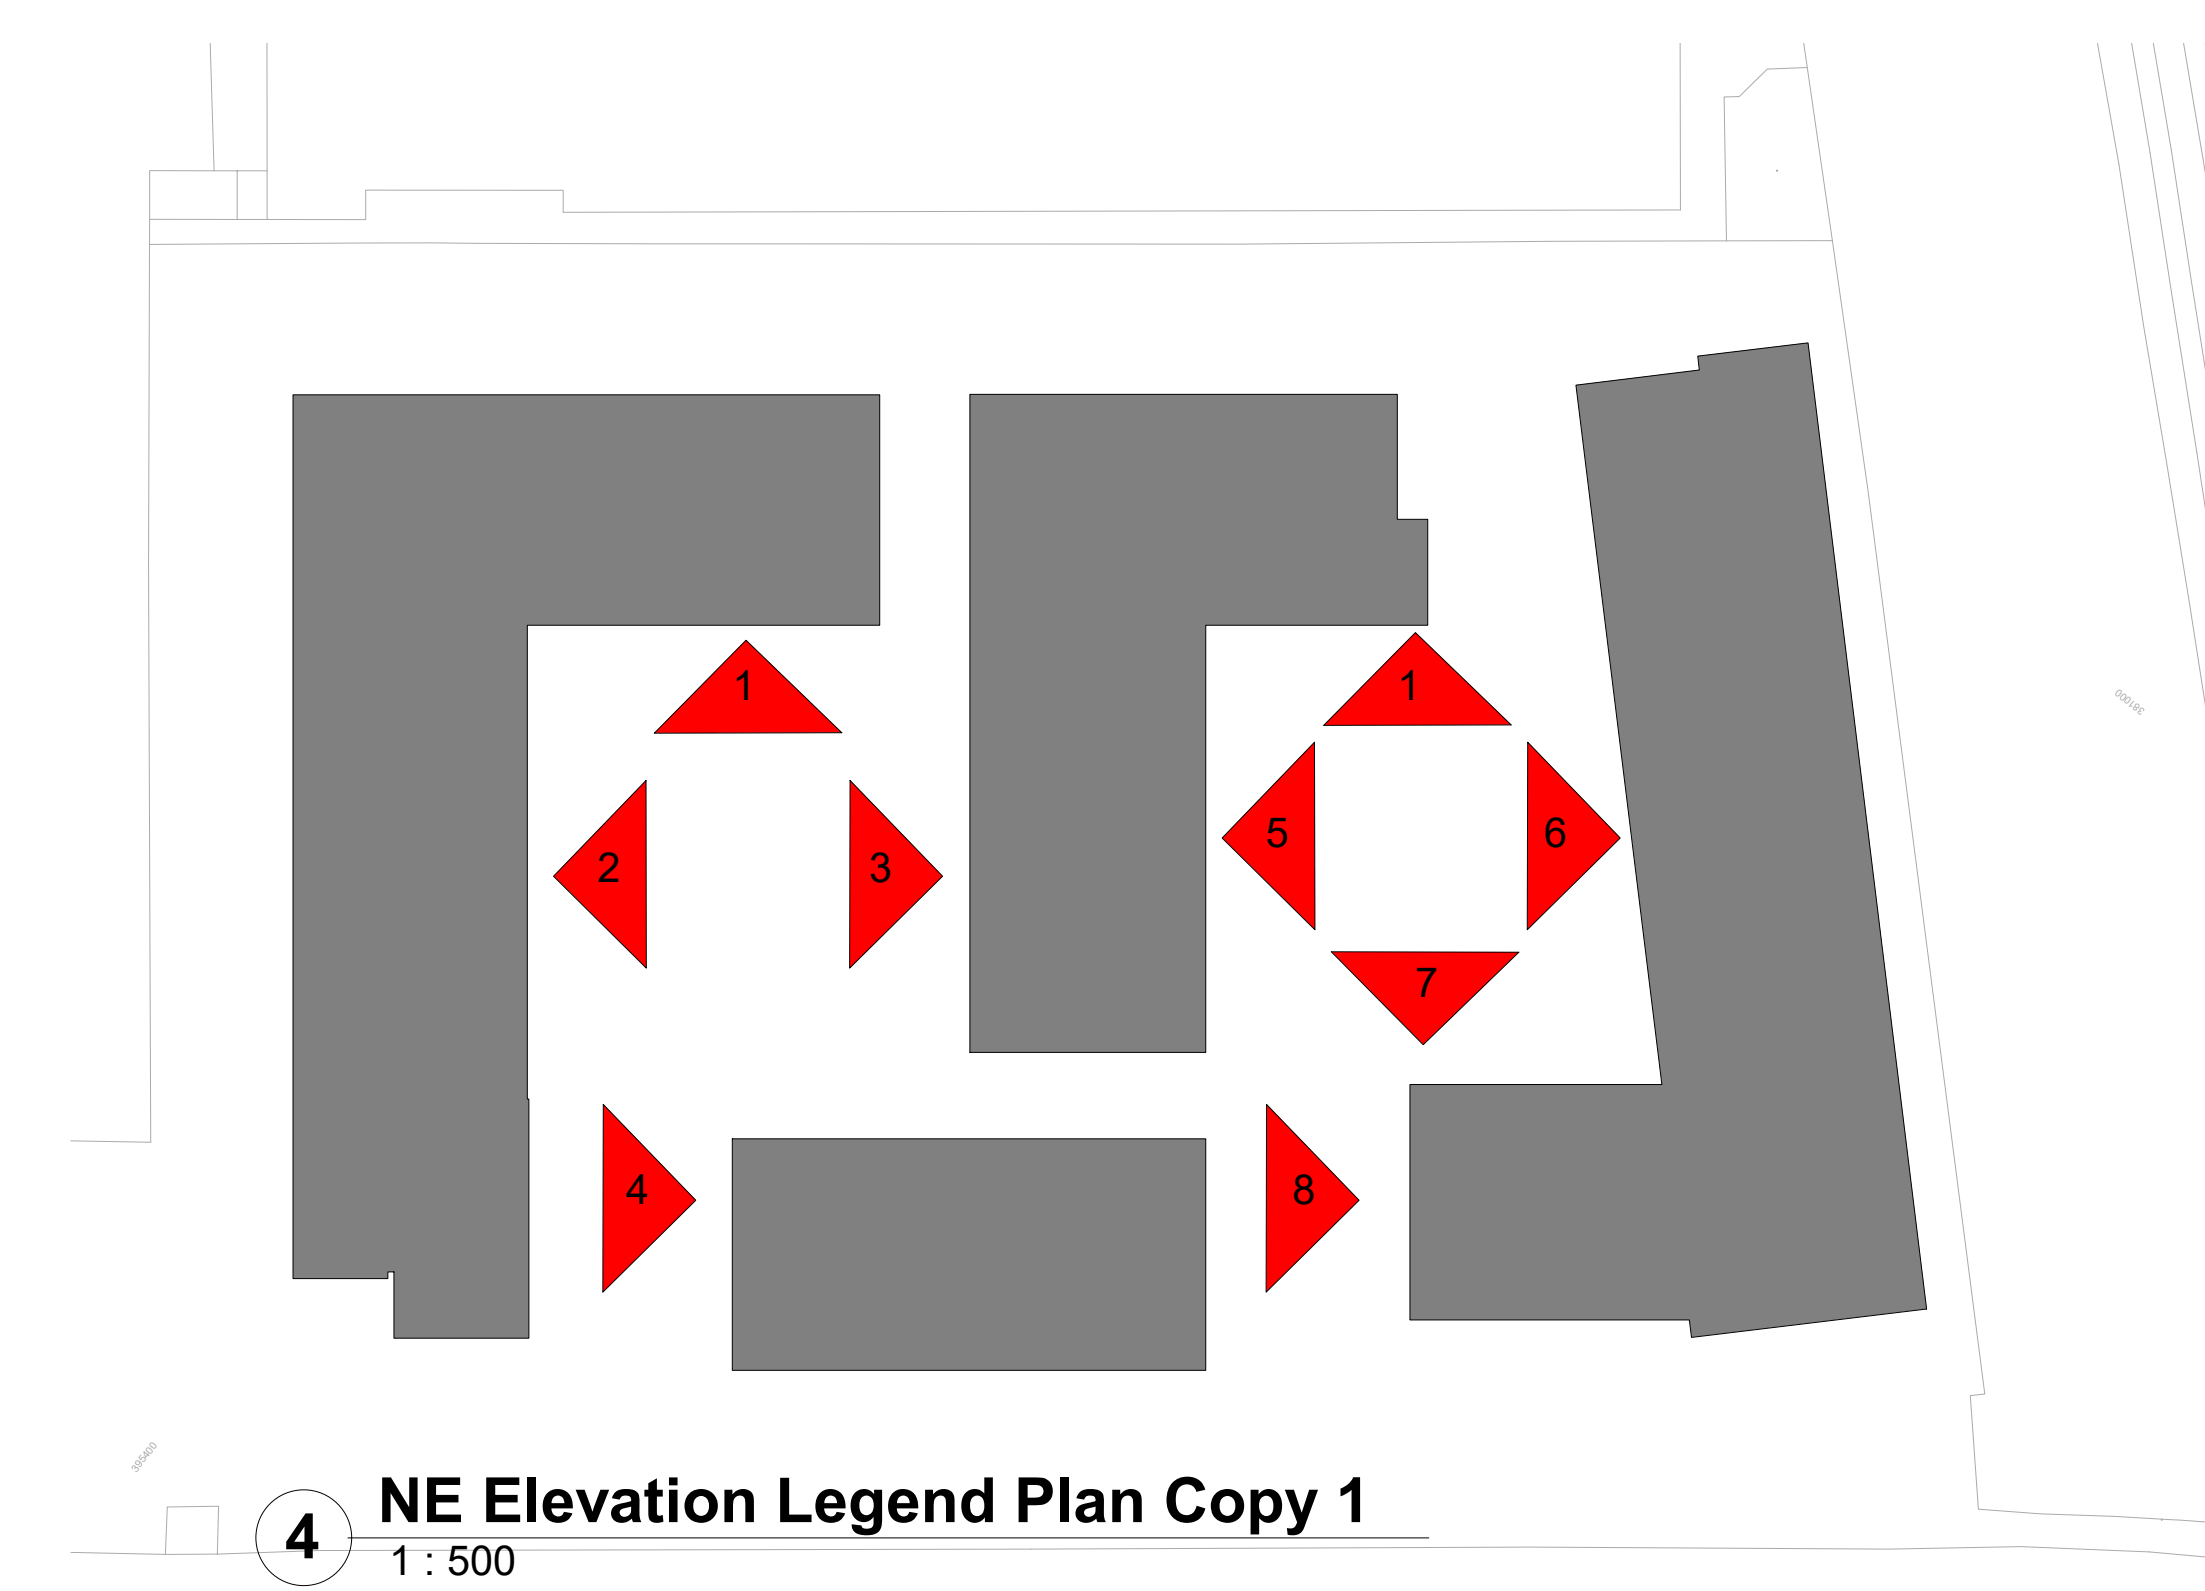

4 NE Elevation Legend Plan Copy 1
1 : 500

ching status:

Rev	Description	Date	By	Chk

oea
 oconnell east architects
 63 Newson Street, Manchester, M1 1ET
 T: 0161 275 9980 F: 0161 275 1038

dwg title:	Elevation sheet 2
job title:	Great Stone Road
scale:	As indicated @ A0
date:	10/30/19
drawn:	Author
job no.:	1664
dwg no.:	PL_205
rev:	