



**APPENDIX 12**

**FORMER KELLOGG'S SITE MAXIMUM HEIGHT PARAMETER PLAN**

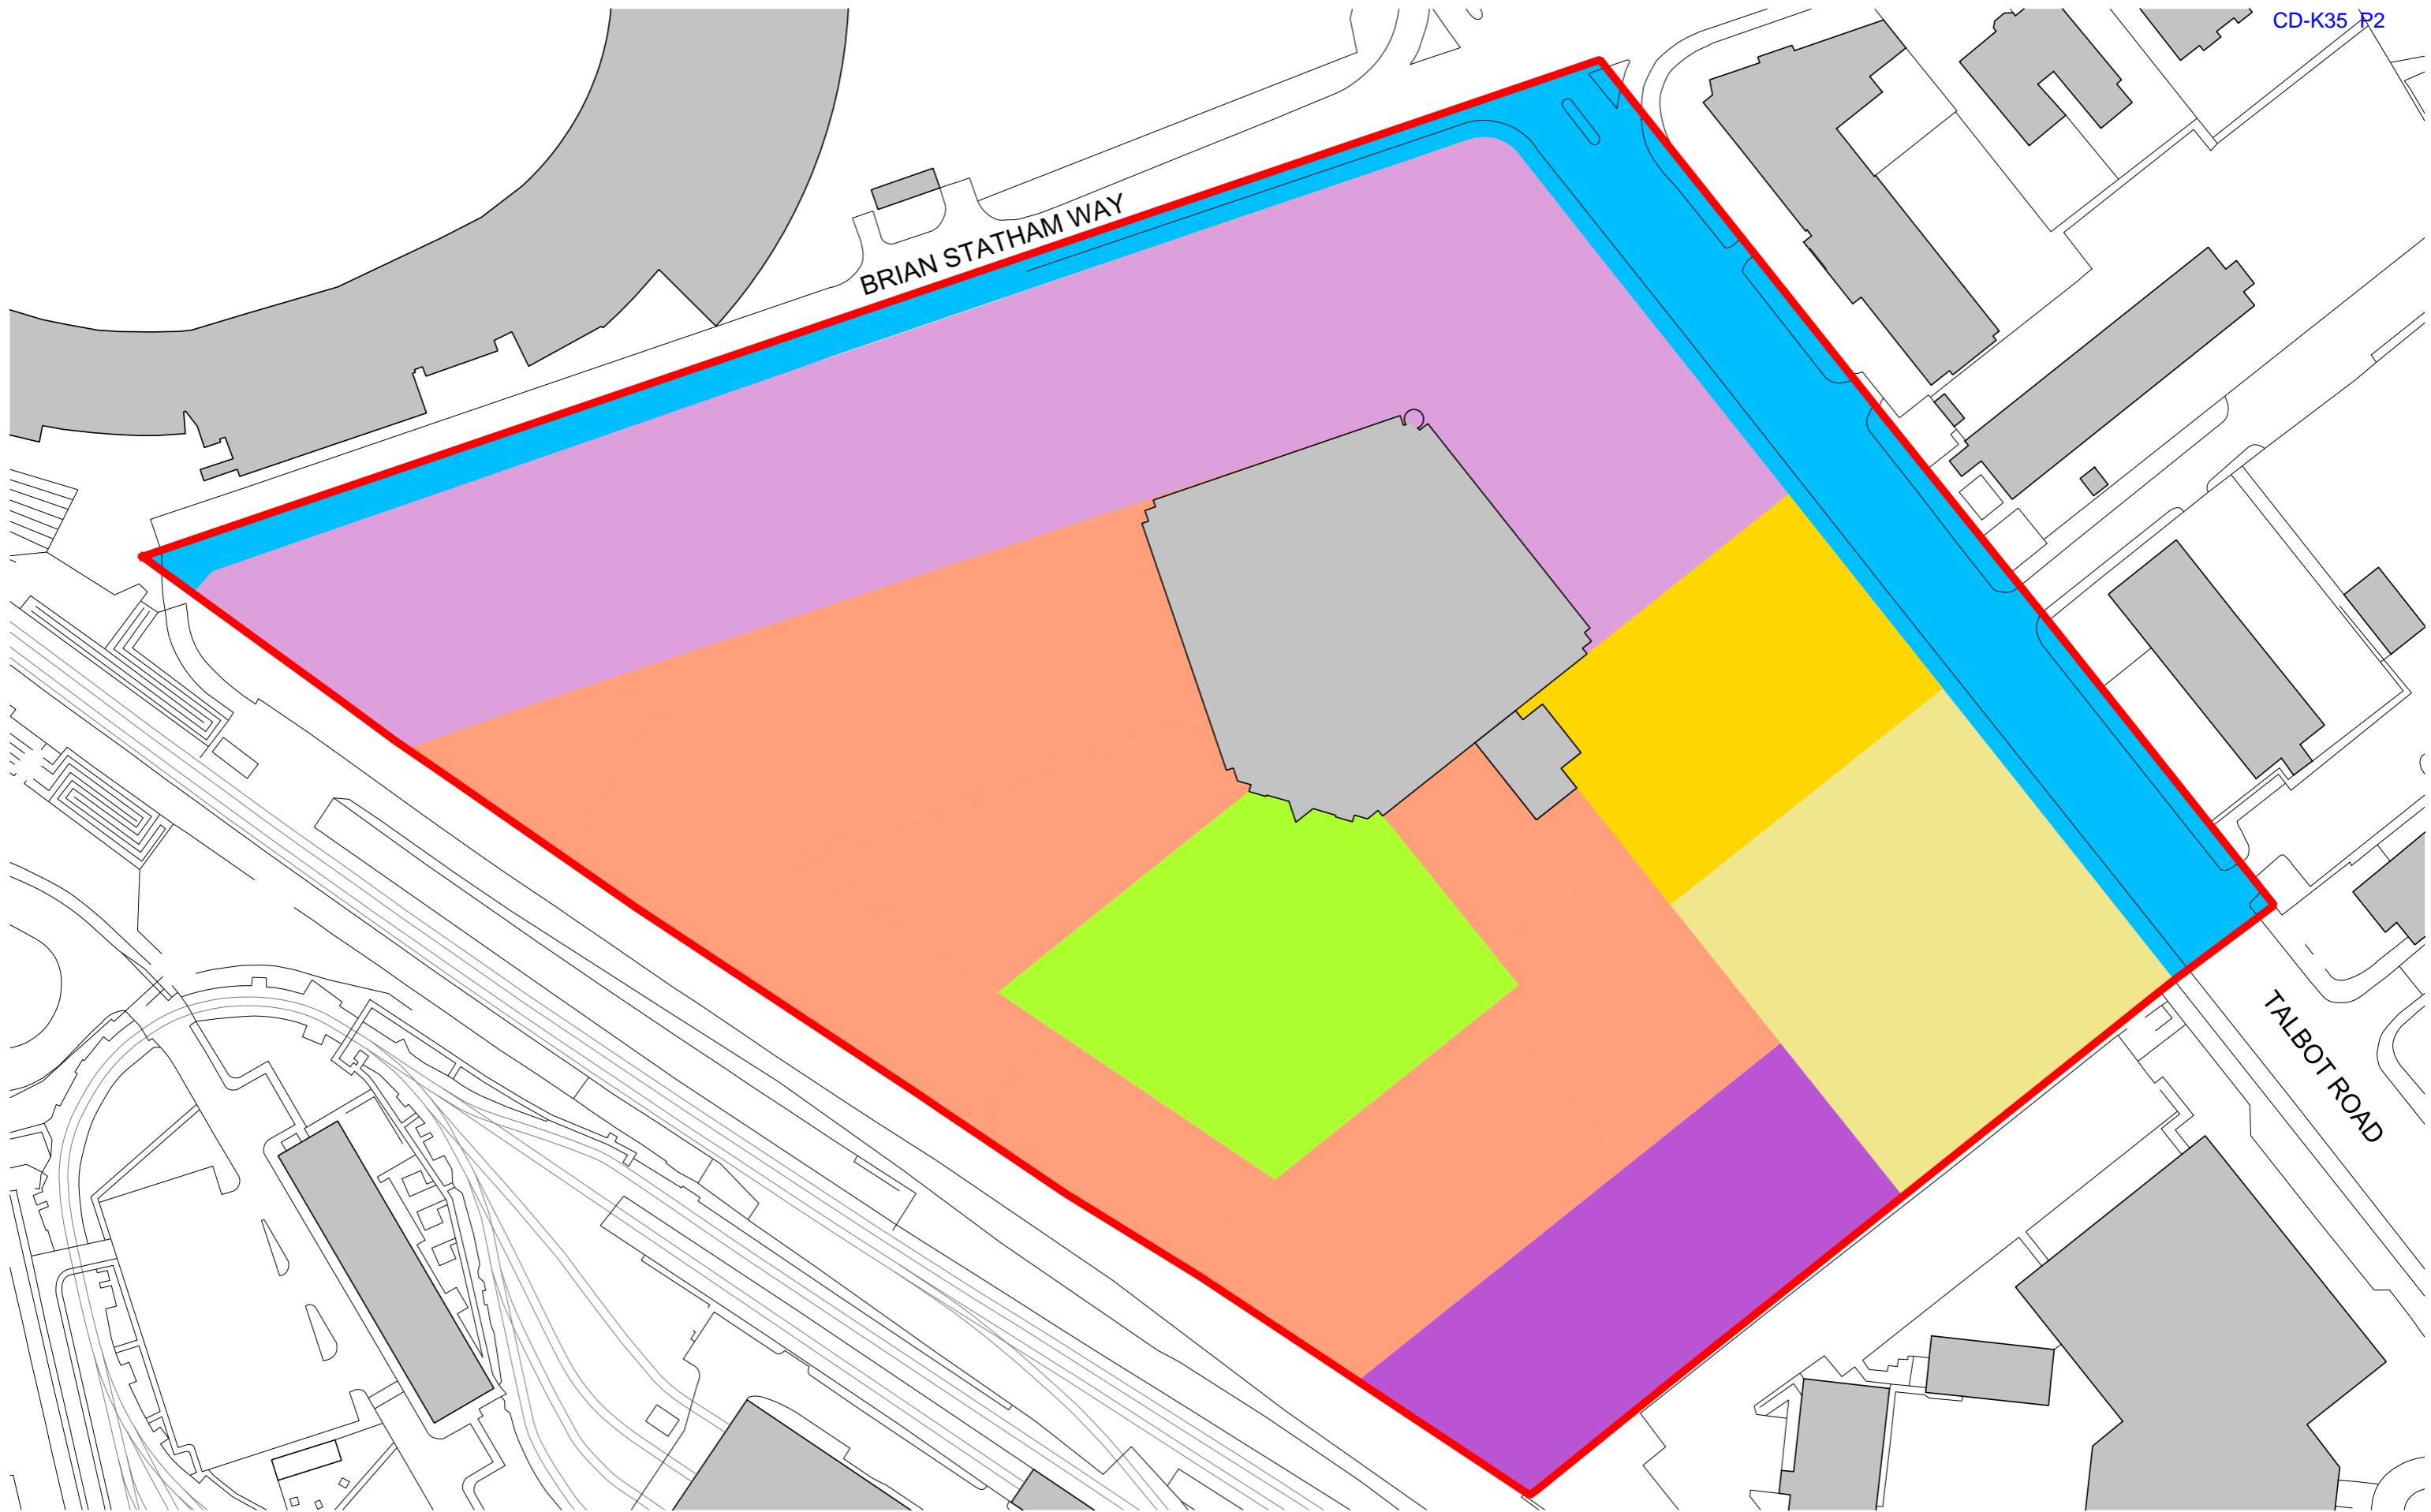

Amendment	Date
A - 15.10.2019 - Maximum heights amended to give further flexibility to parameters	
B - 29.10.2019 - Drawing bubbles removed. Drawing key updated.	
C - 20.11.2019 - DRAFT note removed	
D - 03.06.2020 - Inclusion of 6-storey and 15-storey maximum height regime along Talbot Road	
E - 18.09.2020 - Inclusion of 6-storey zone along BSW	
F - 23.09.2020 - Amendment of 6-storey zone along BSW	

KEY	
	APPLICATION BOUNDARY
	UP TO 6 STOREYS (+55m AOD)
	UP TO 8 STOREYS (+63m AOD)
	PUBLIC OPEN SPACE (INCLUDING ACCESS, SERVICING AND ASSOCIATED INFRASTRUCTURE)
	UP TO 15 STOREYS (+91m AOD)
	UP TO 20 STOREYS (+111m AOD)
	HIGHWAY IMPROVEMENT AND PUBLIC REALM
	RETAINED BUILDINGS

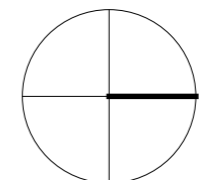

FalkenCleggBradleyStudios  
LLP  
Bath Brewery  
Toll Bridge Road  
Bath BA1 7DE  
t 01225 852545  
f 01225 852528  
e bath@fcbstudios.com

FORMER KELLOGG'S SITE  
TRAFFORD  
MAXIMUM BUILDING HEIGHTS  
PARAMETER PLAN

Job/Drawing No  
**1971/P/0003 F**  
Scale 1:500 @ A1  
Date 23.09.20  
Drawn DM

Do not scale  
Original printed at A1  
All dimensions to be checked on site