




EXISTING ELEVATION - FRONT - FACING CAR PARK - SOUTH

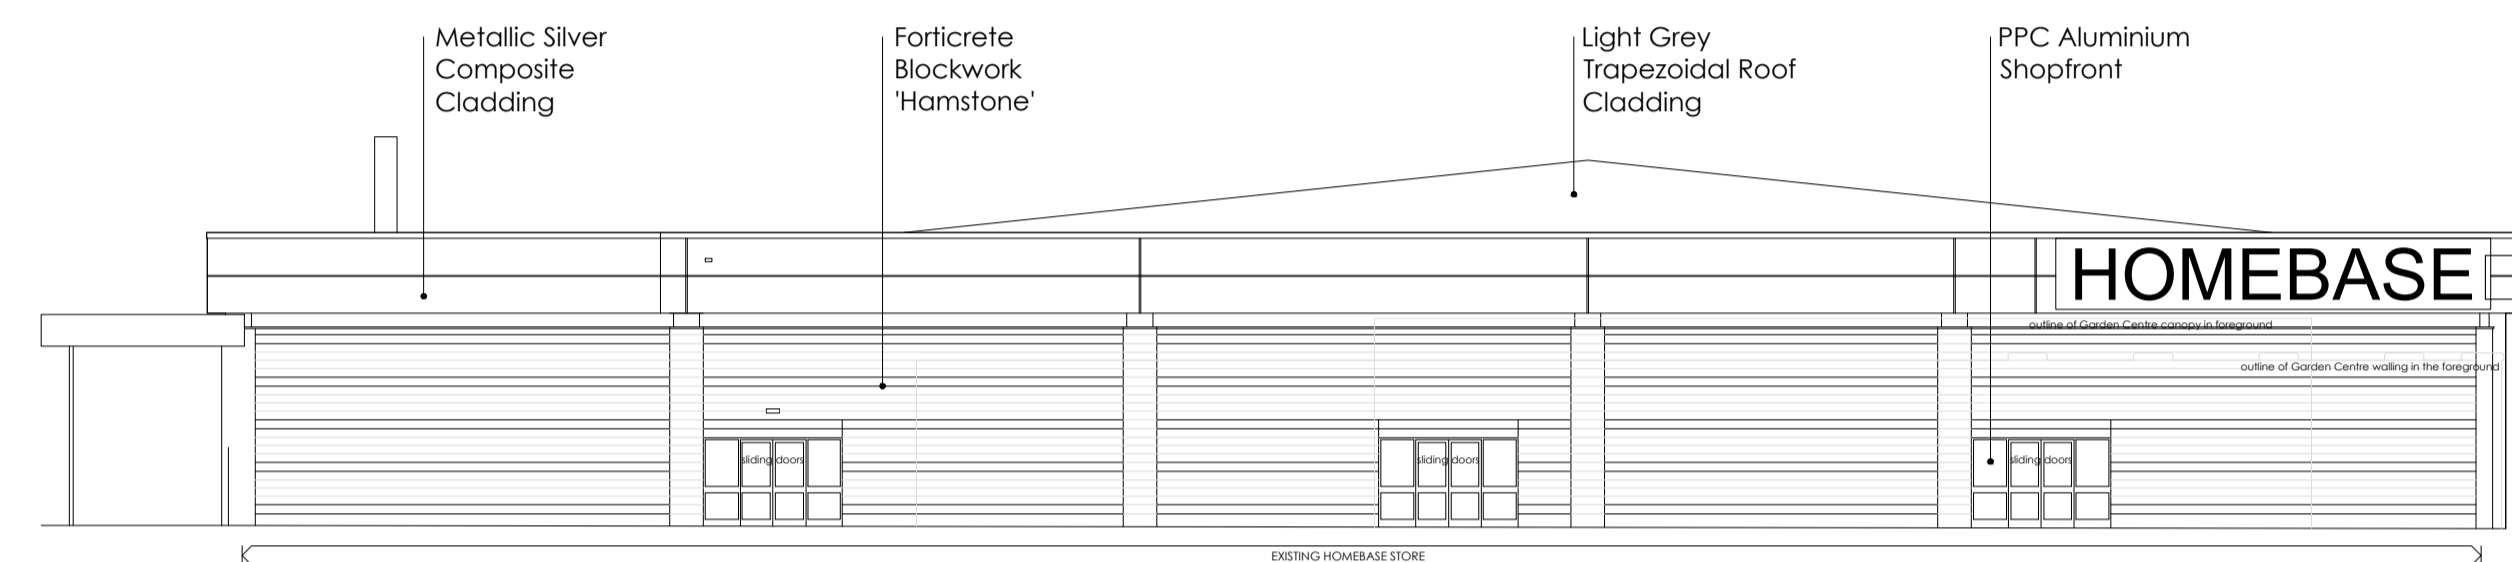

EXISTING ELEVATION - SIDE - FACING GARDEN CENTRE - WEST

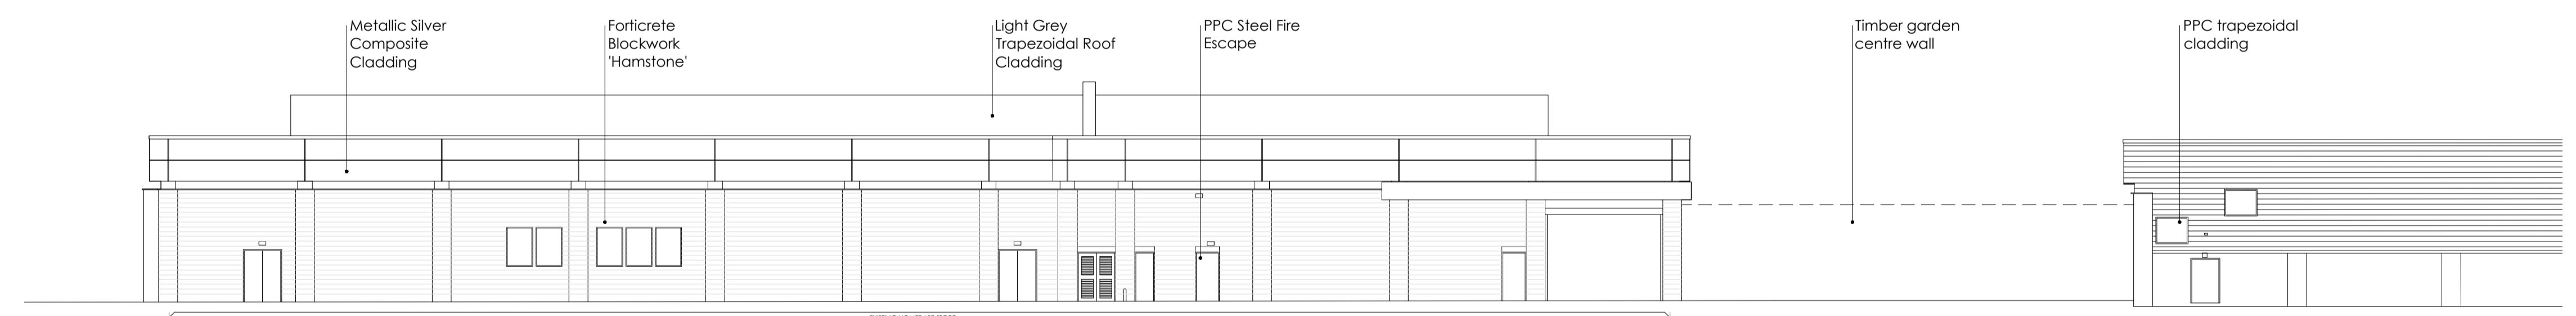


EXISTING ELEVATION - REAR - FACING HUXLEY STREET - NORTH

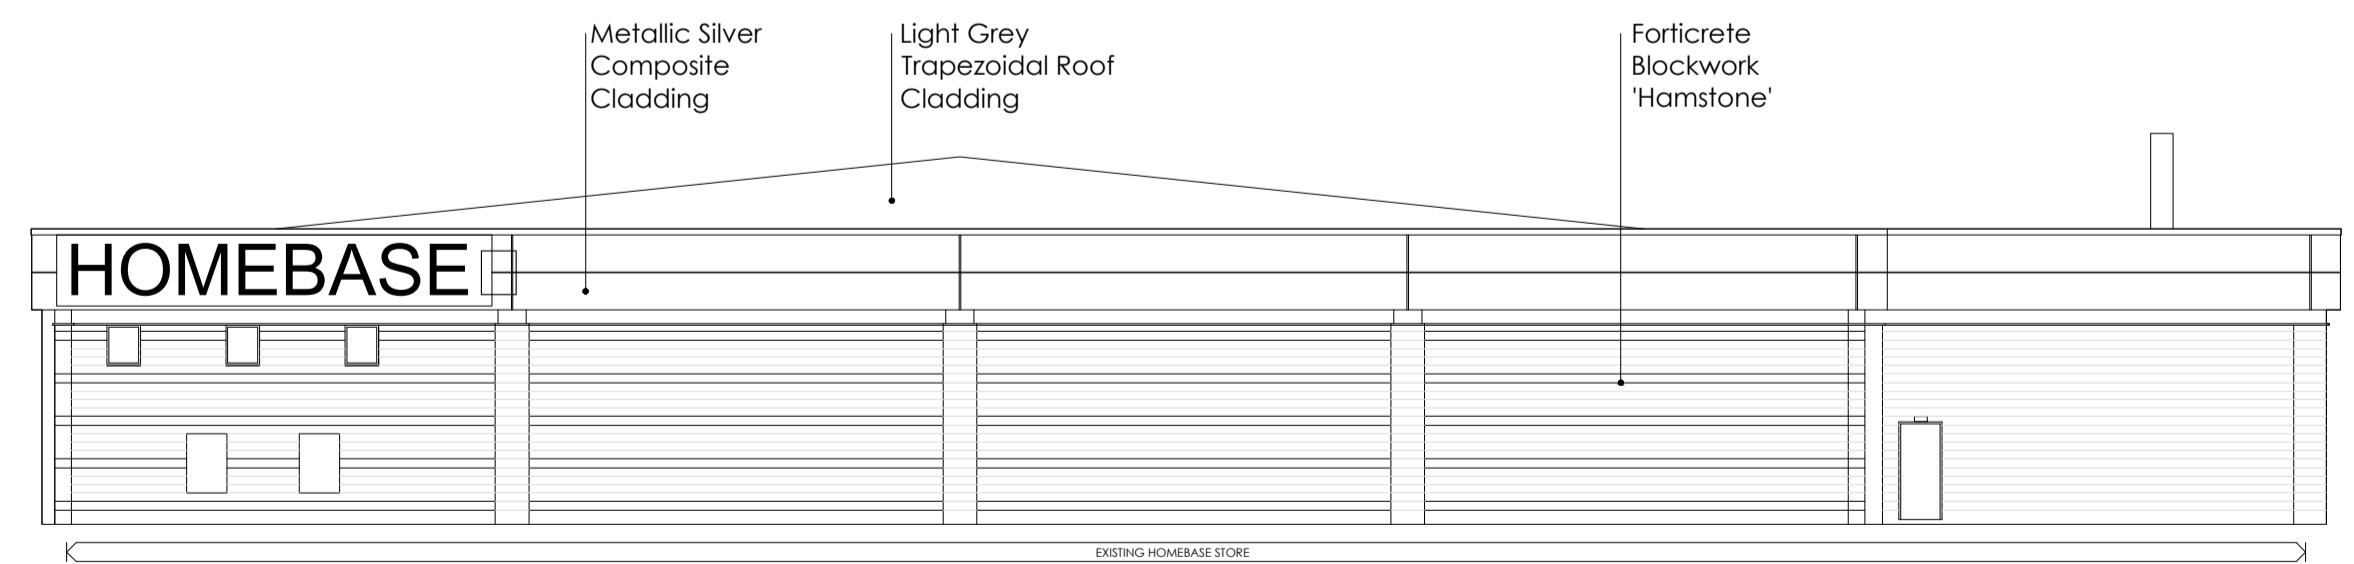

EXISTING ELEVATION - SIDE - FACING MANCHESTER ROAD - EAST

Note:
Surrounding contextual buildings and information are based on received ordinance survey drawings, and are shown for illustrative purposes only.
Assumed site boundary is subject to confirmation.
All legal easements, and extent of existing underground services locations, are subject to confirmation.

CAD file reference CAD FILE REFERENCE

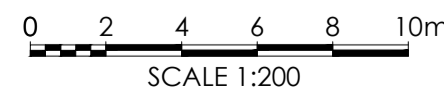

Project Title	Proposed Refurb & Extension	Drawing Title	Existing Elevations
Client	Allfrincham Retail Park George Richards Way Allfrincham WA14 5GR	Job-Dwg No	14366-104
Status	PLANNING	Rev	B
Scale	1:200	Drawing Size	A1
Date	July 18	Drawn By	IJK
		Checked	PRW

2 St. Johns North, Wakefield, WF1 3QA t. 01924 291880	UK	PH
Carvers Warehouse, 77 Dale Street, Manchester, M1 2HG t. 0161 2388555	UK	PH
The Old Rectory, 79 High Street, Newport Pagnell, MK16 8AB t. 01908 211577	UK	PH
101 London Road, Reading, RG1 8BT t. 0118 9507700	UK	PH
10 Gees Court, St Christophers Place, London, W1U 1JJ t. 0207 4091215	UK	PH

