




PROPOSED ELEVATION - Ai - FRONT - FACING CAR PARK - SOUTH

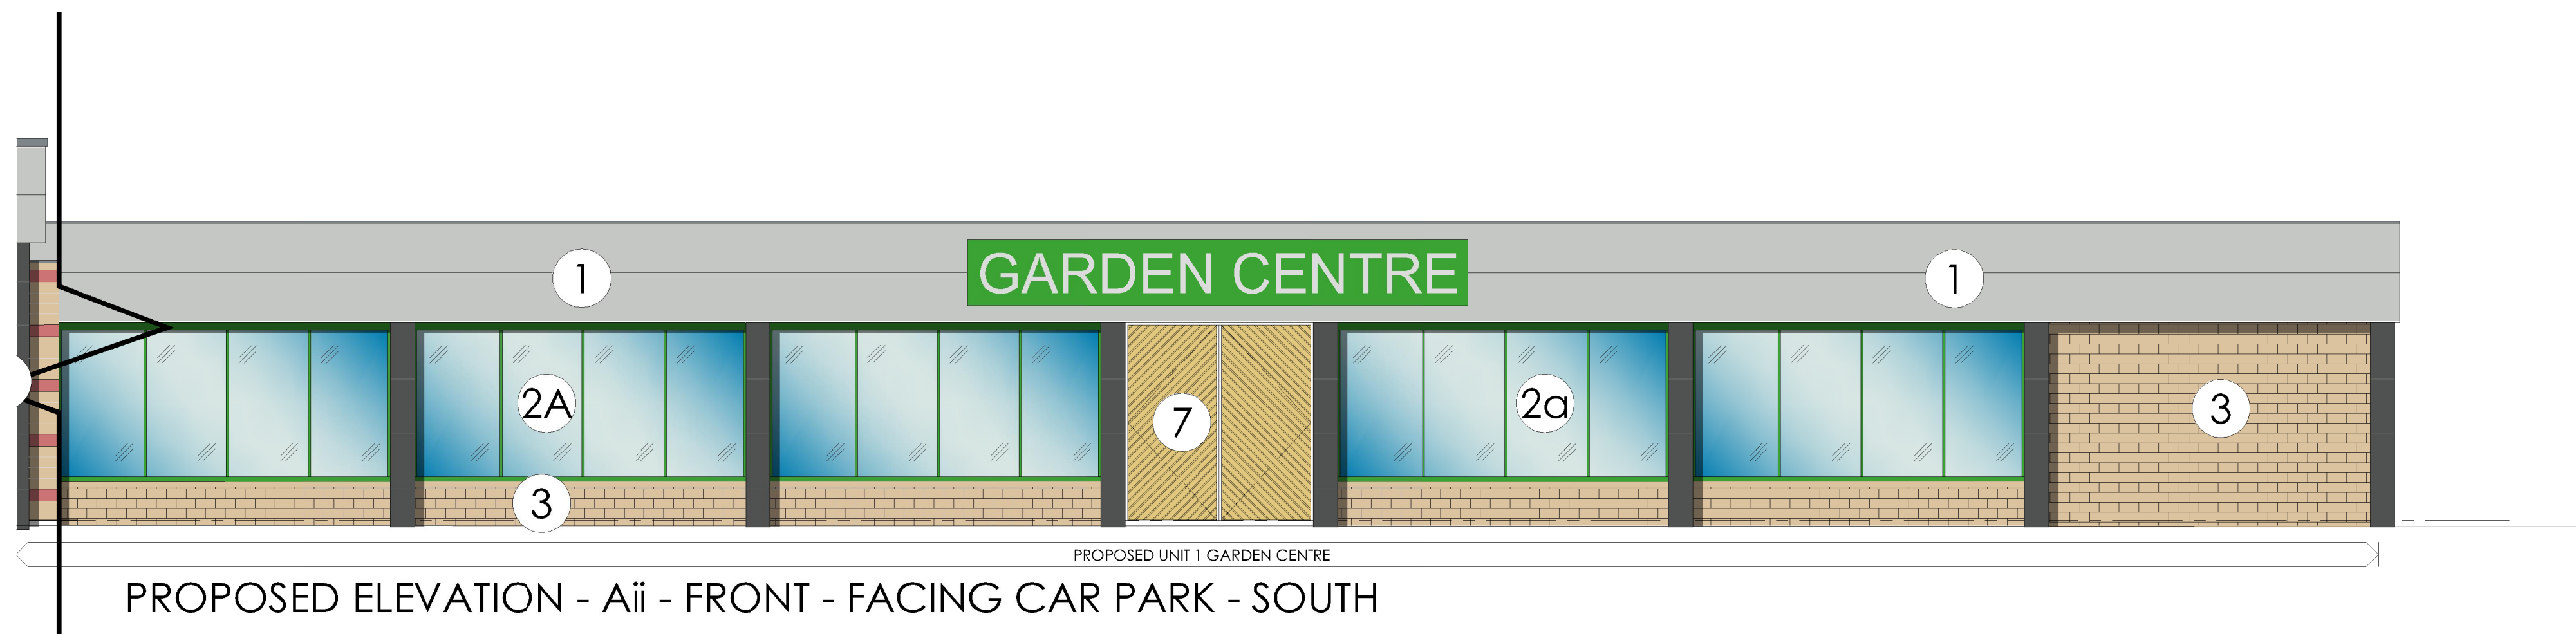


PROPOSED ELEVATION - Aii - FRONT - FACING CAR PARK - SOUTH

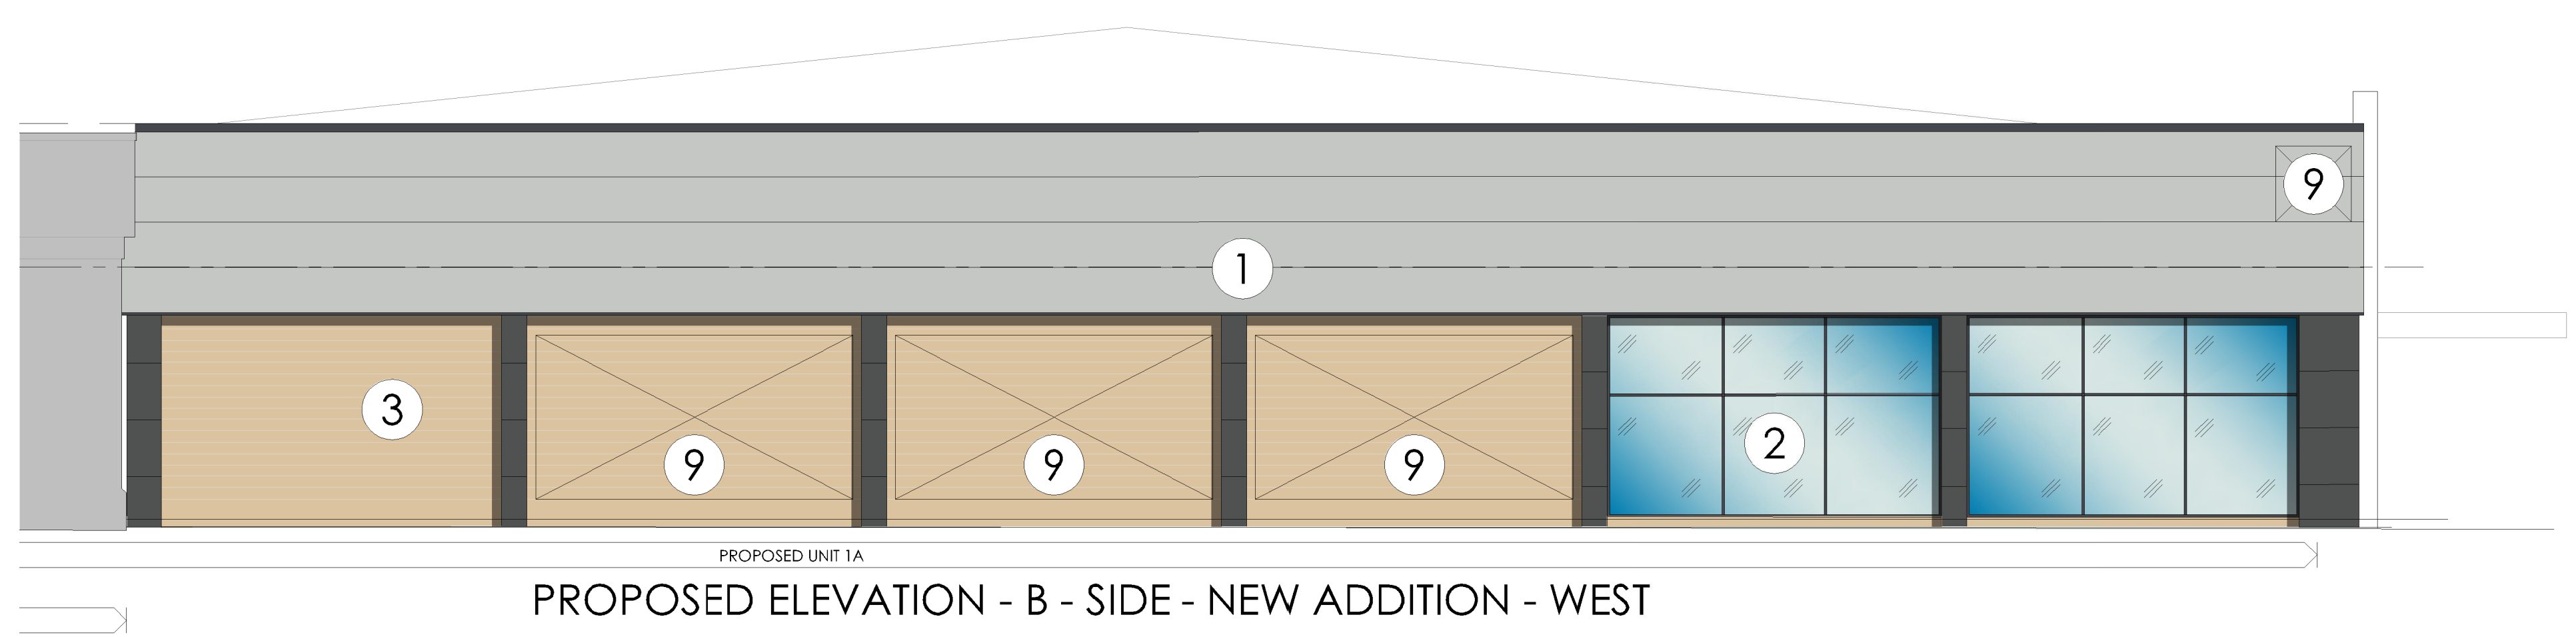


PROPOSED ELEVATION - B - SIDE - NEW ADDITION - WEST

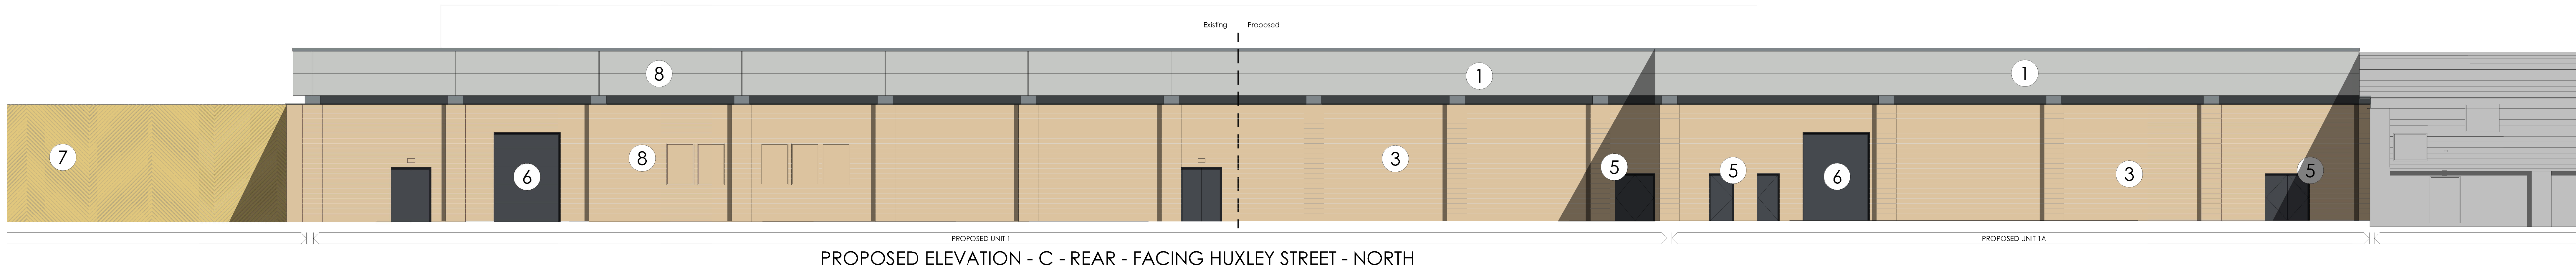

PROPOSED ELEVATION - C - REAR - FACING HUXLEY STREET - NORTH

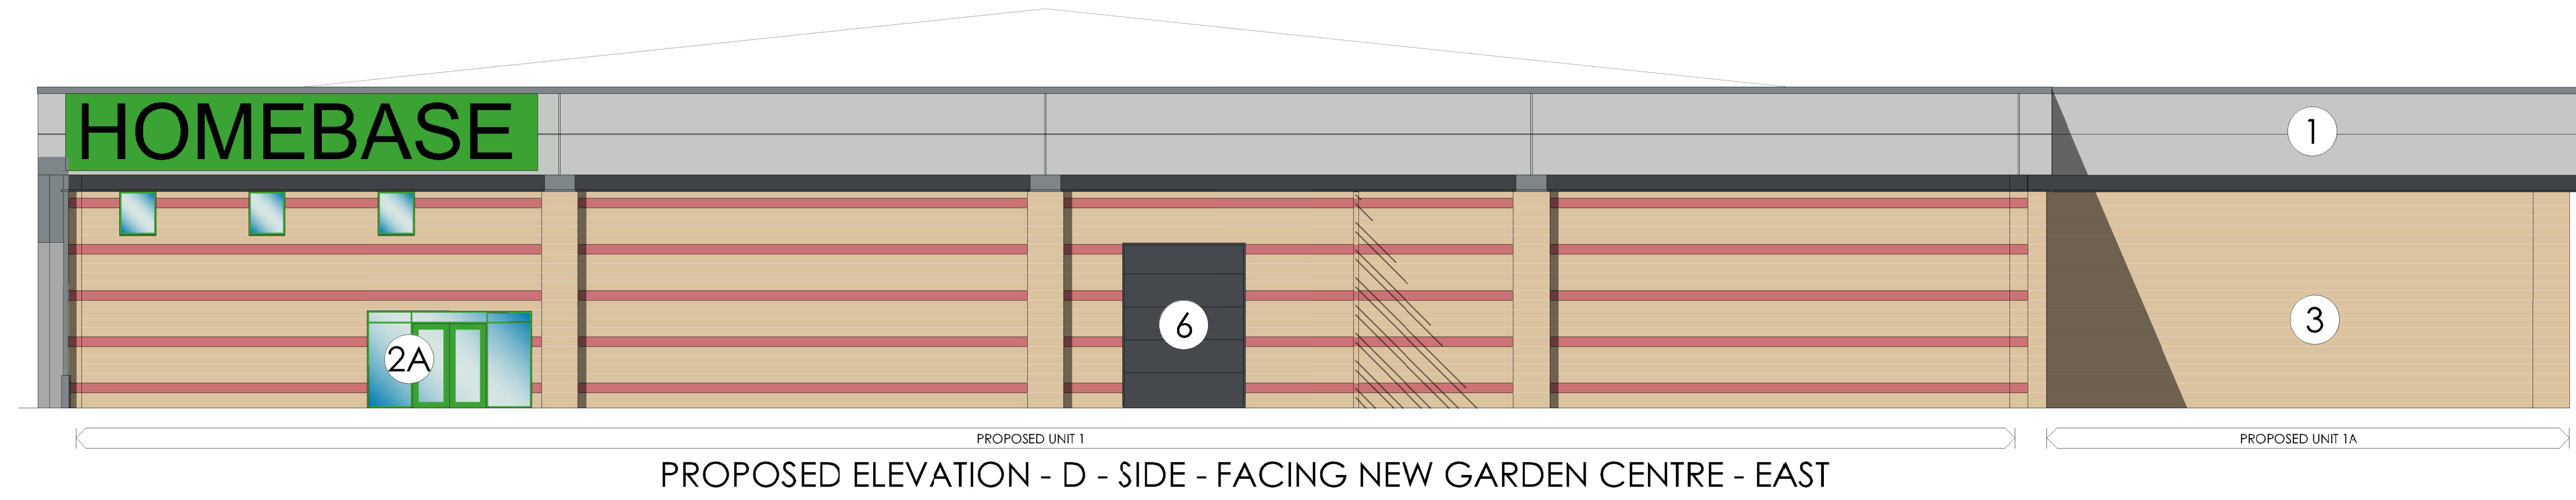


PROPOSED ELEVATION - D - SIDE - FACING NEW GARDEN CENTRE - EAST

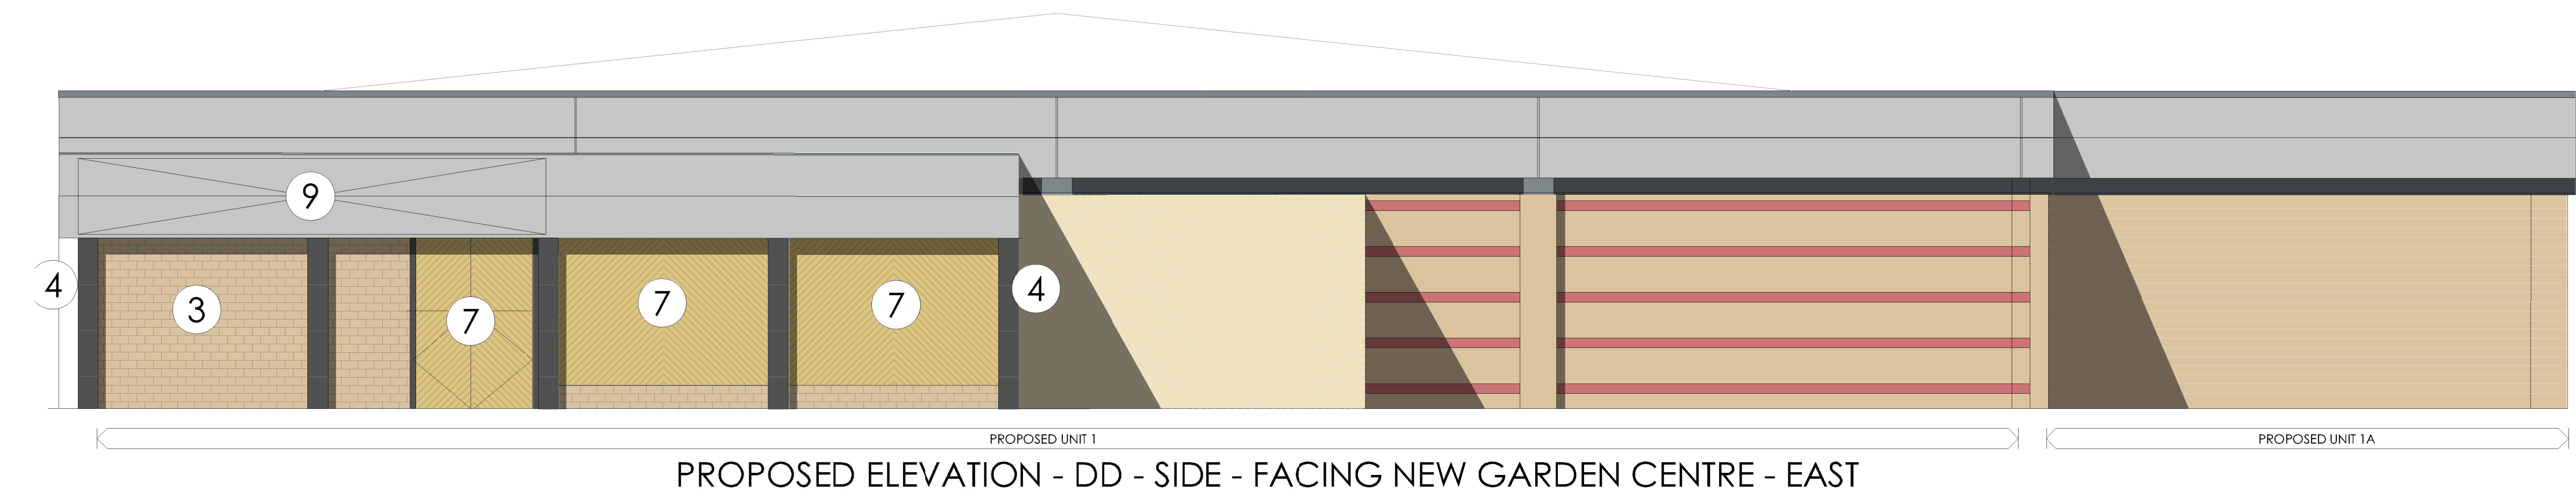

PROPOSED ELEVATION - DD - SIDE - FACING NEW GARDEN CENTRE - EAST

- Material Key: -**
- 1 Kingspan K51000MR Composite Panel
Colour Moonstone RA, 7035
 - 2 PPC Aluminium framed double glazing
Colour Graphite Grey RAL 7024
 - 2A PPC Aluminium framed double glazing
Colour Homebase Green
 - 3 Farchetta Rockwork
Colour 'Habitatone' Shitkiss to match existing
 - 4 Equitone Fibre Cement Natura Facade panel
Colour Anthracite
 - 5 New PPC Steel Fire Escape Door
Colour Graphite Grey RAL 7024
 - 6 New Insulated service door
Colour Graphite Grey RAL 7024
 - 7 Timber Garden Centre Fencing
Stained light oak
 - 8 As existing
 - 9 Tenant Signage Zone

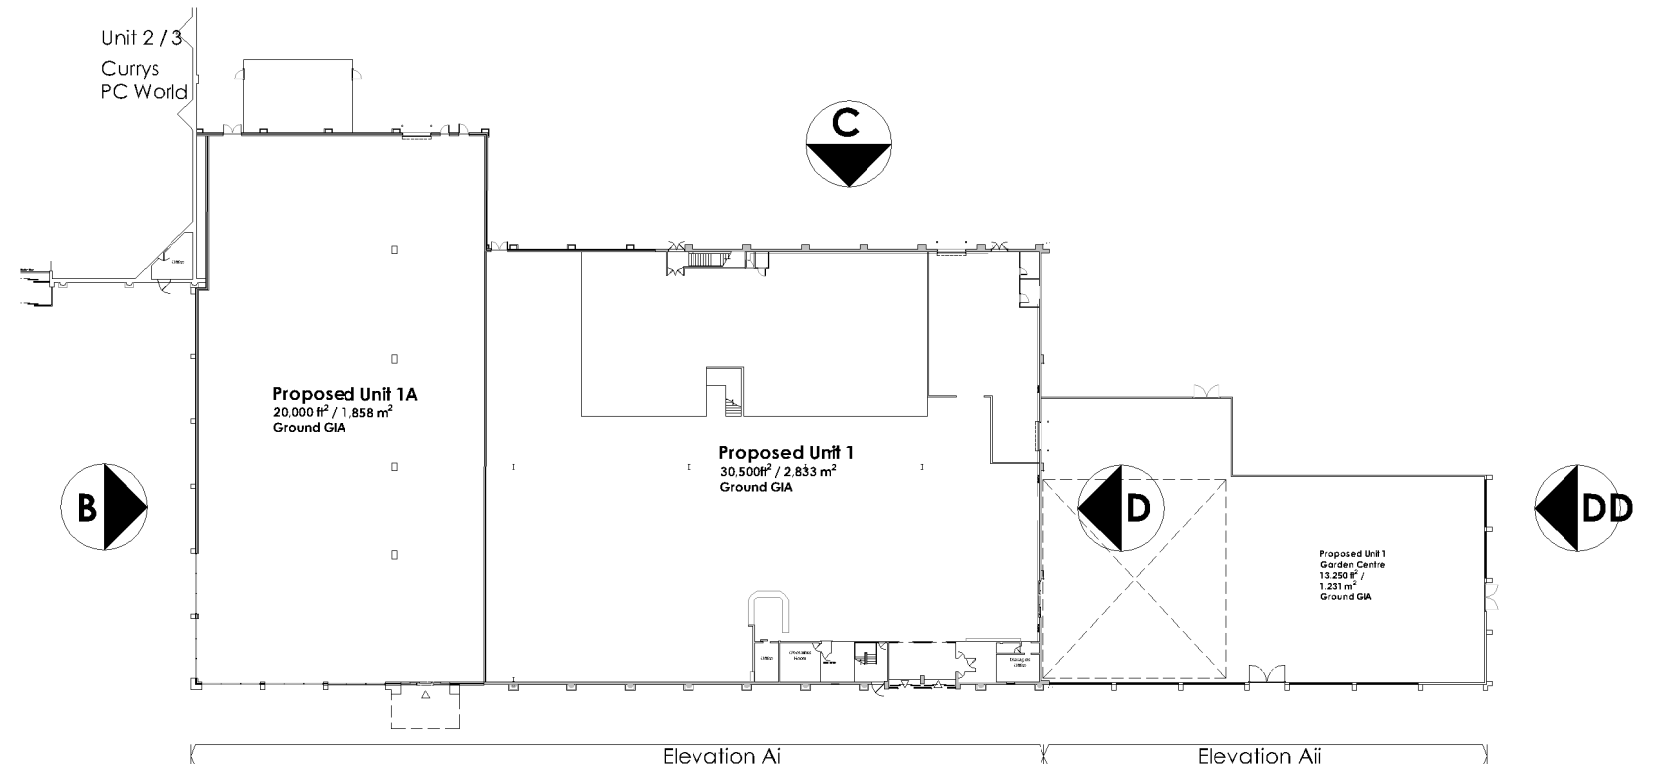

Elevation Key - Not To Scale

Note:
Surrounding contextual buildings and information are based on received ordinance survey drawings, and are shown for illustrative purposes only. Assumed site boundary is subject to confirmation. All legal easements, and extent of existing underground services locations, are subject to confirmation.

0 1000 2000 3000 4000 5000mm
SCALE 1:100

CAD Reference: J:\14366 - Altrincham\17.0 Drawings\100 Series-Planning

Project File	Proposed Refurb & Extension	Client	Orchard Street Investment Management LLP
Location	Altrincham Retail Park George Richards Way Altrincham WA14 3GR	Scale	1:100
Architect	14366 - 112	Drawing Size	A0
Date	Aug 19	Drawn by	JA
Checked	IKJ	Checked	IKJ

THE HARRIS PARTNERSHIP