


PROPOSED SPOT LEVELS (1:100)

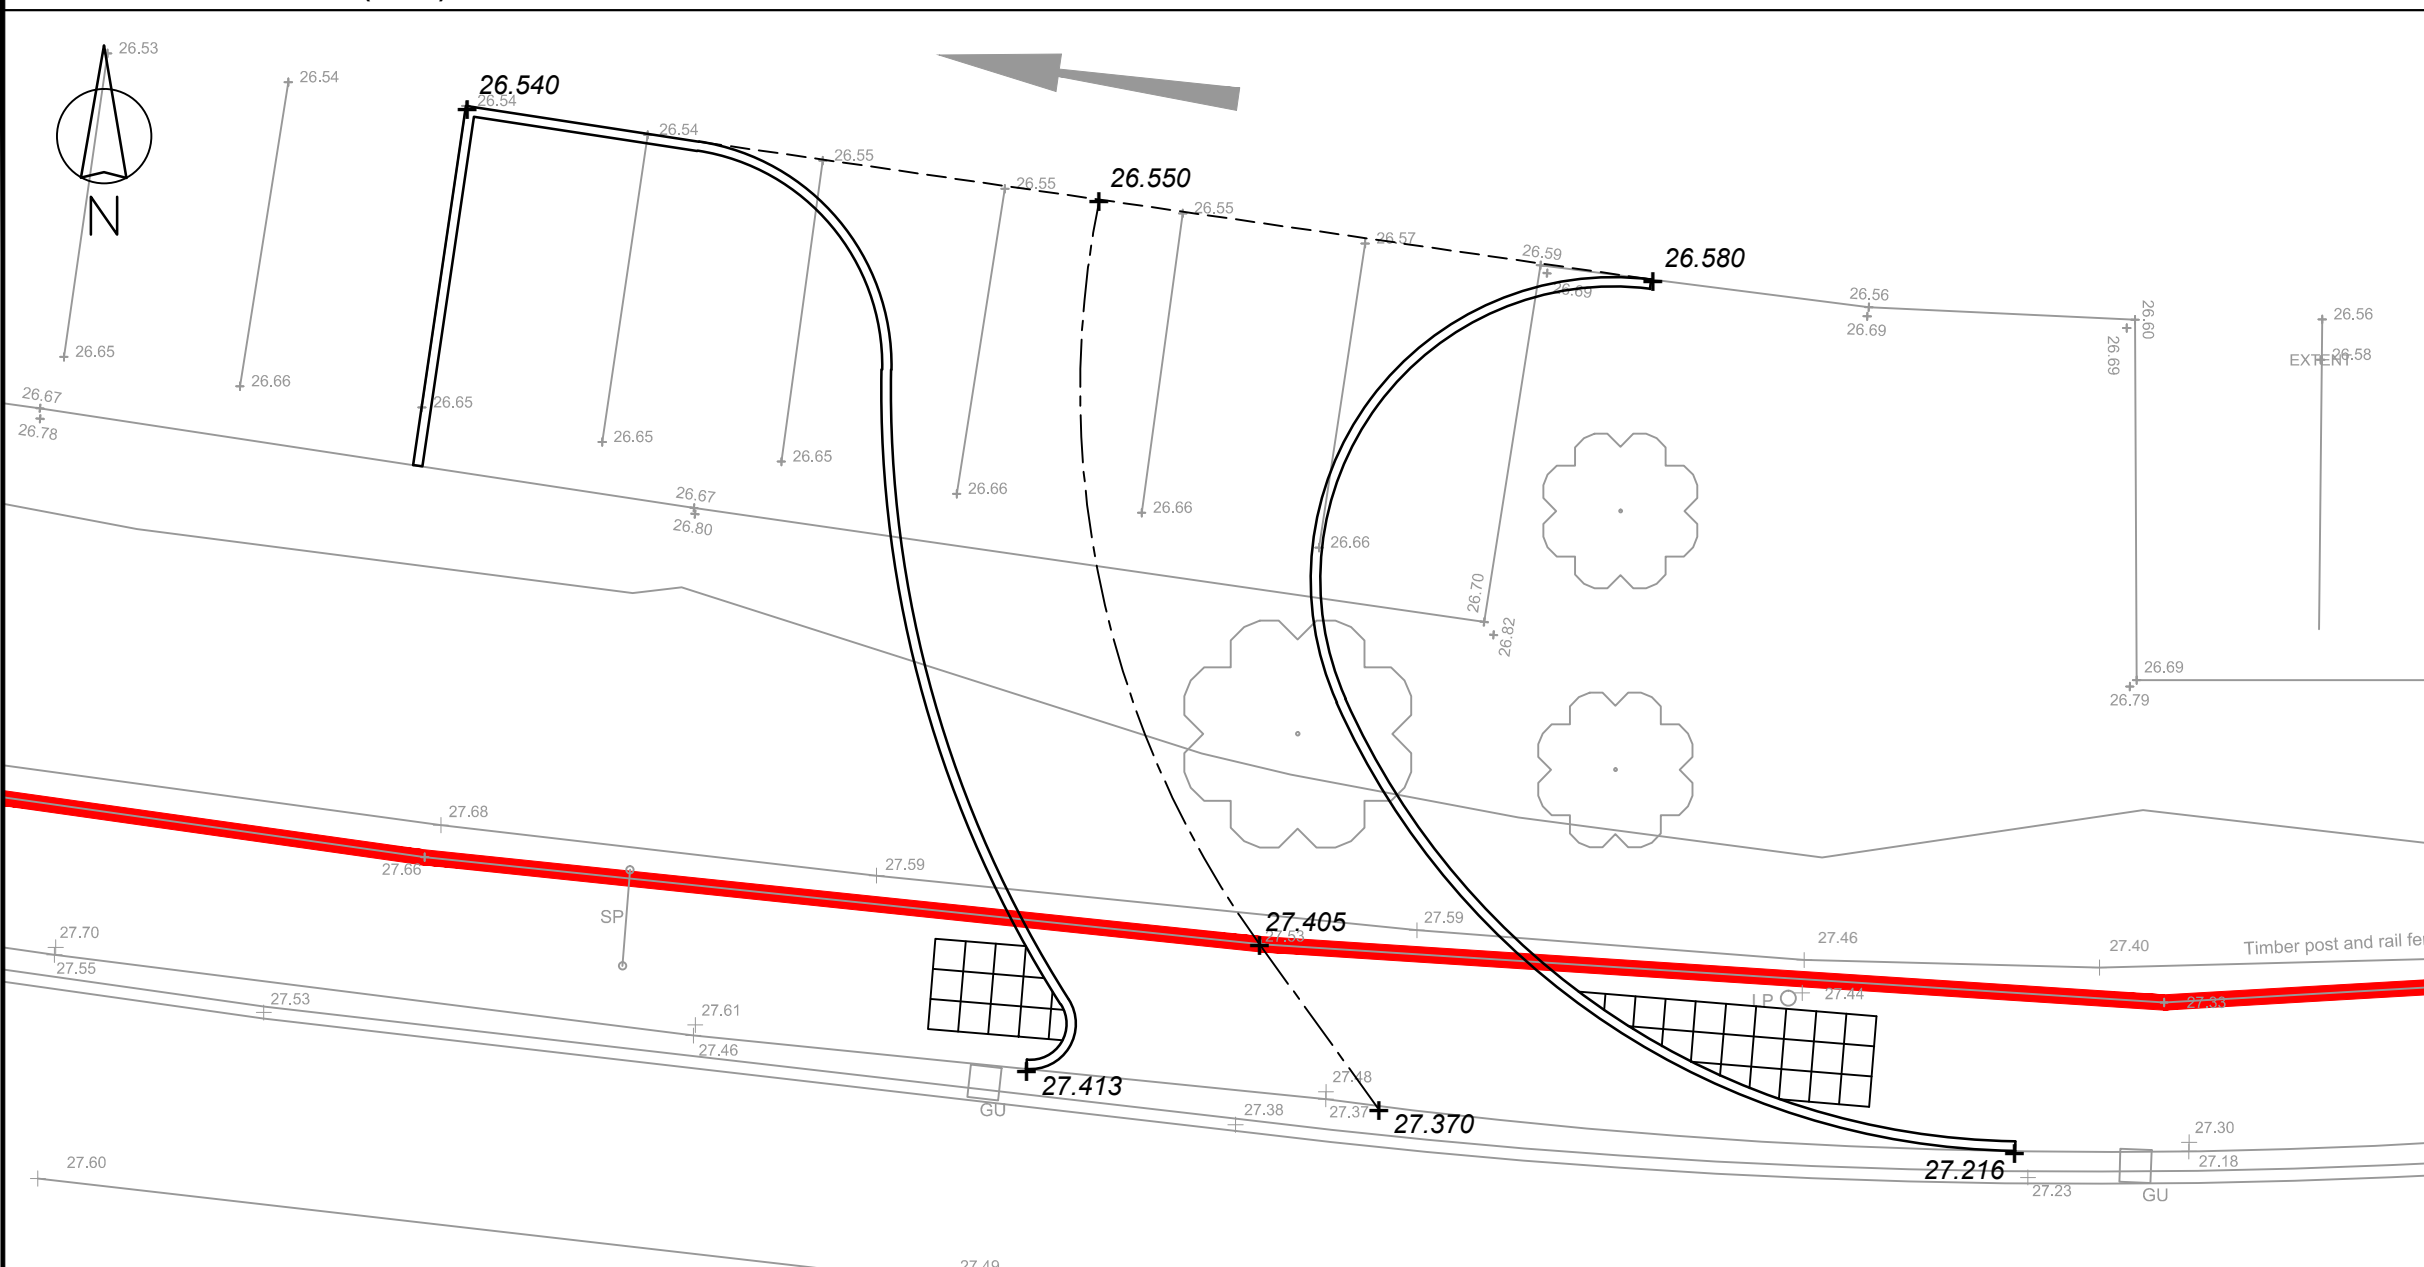

| Rev | Details | Drawn | Checked | Date |
|-----|---------|-------|---------|------|
| ... | ... | ... | ... | ... |

PRELIMINARY

NOTES :

1. Do not scale from this drawing.
2. This drawing to be read & printed in colour.
3. This drawing is for illustrative purposes only, and not for construction.
4. The topographical survey has been provided by Silkstone Environmental Ltd (drawing No.15120/105), and TTP shall not be liable for any inaccuracies or deficiencies.

Client
Orchard Street

Project
Altrincham Retail Park

Drawing Title
Proposed Eastern Egress Levels & Vertical Alignment

Scale **1:100 / 1:50** Size **A3**

Drawn DW 12.03.2019
Checked AM 12.03.2019

111 - 113 Great Portland Street
London
W1W 6QQ
Tel. No. 0207 1000 753

Drawing Number **2018-3538-002** Rev

VERTICAL ALIGNMENT (1:50)

