




EXISTING ELEVATION - FRONT - FACING CAR PARK - SOUTH

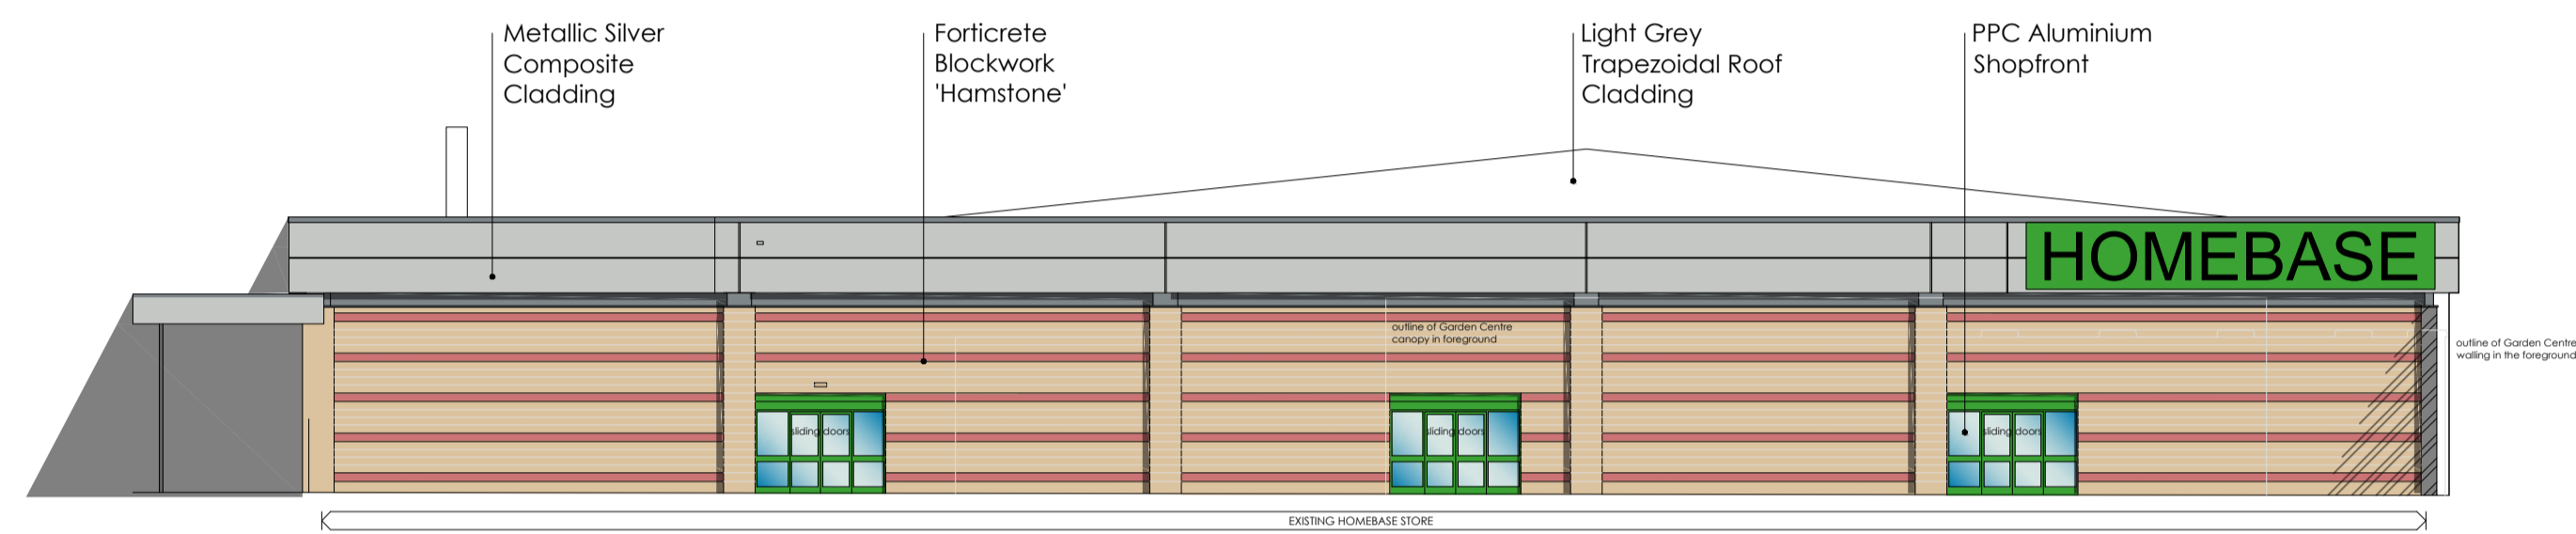

EXISTING ELEVATION - SIDE - FACING GARDEN CENTRE - WEST

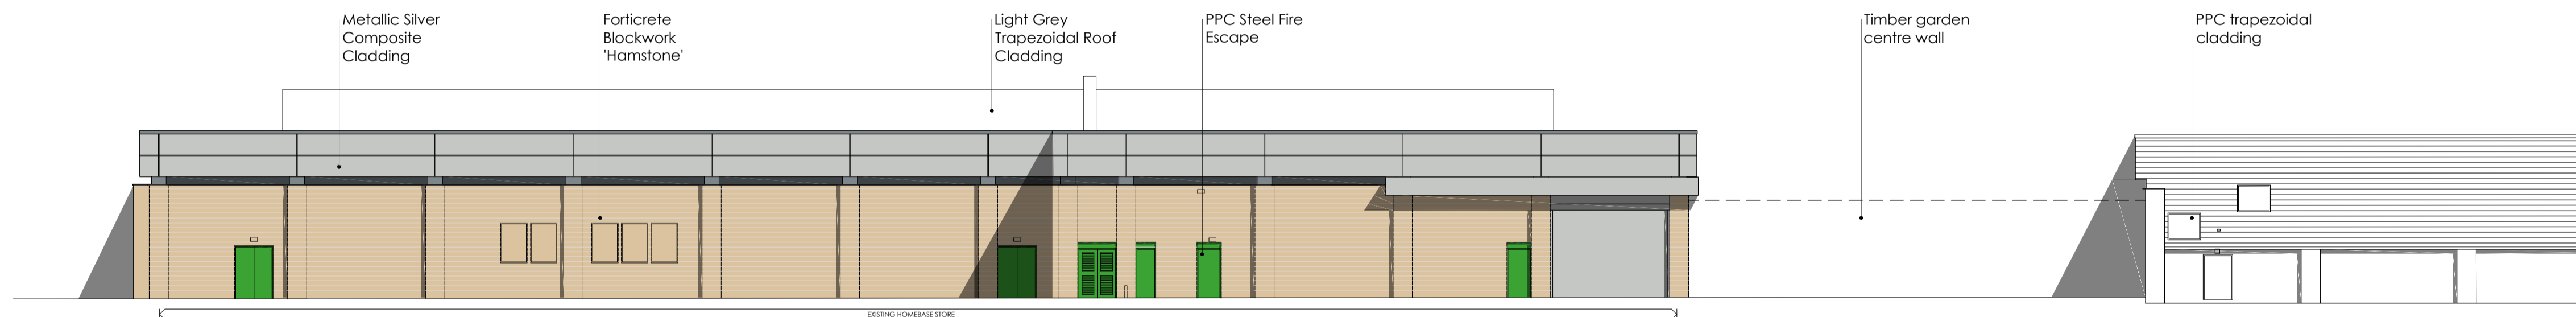

EXISTING ELEVATION - REAR - FACING HUXLEY STREET - NORTH

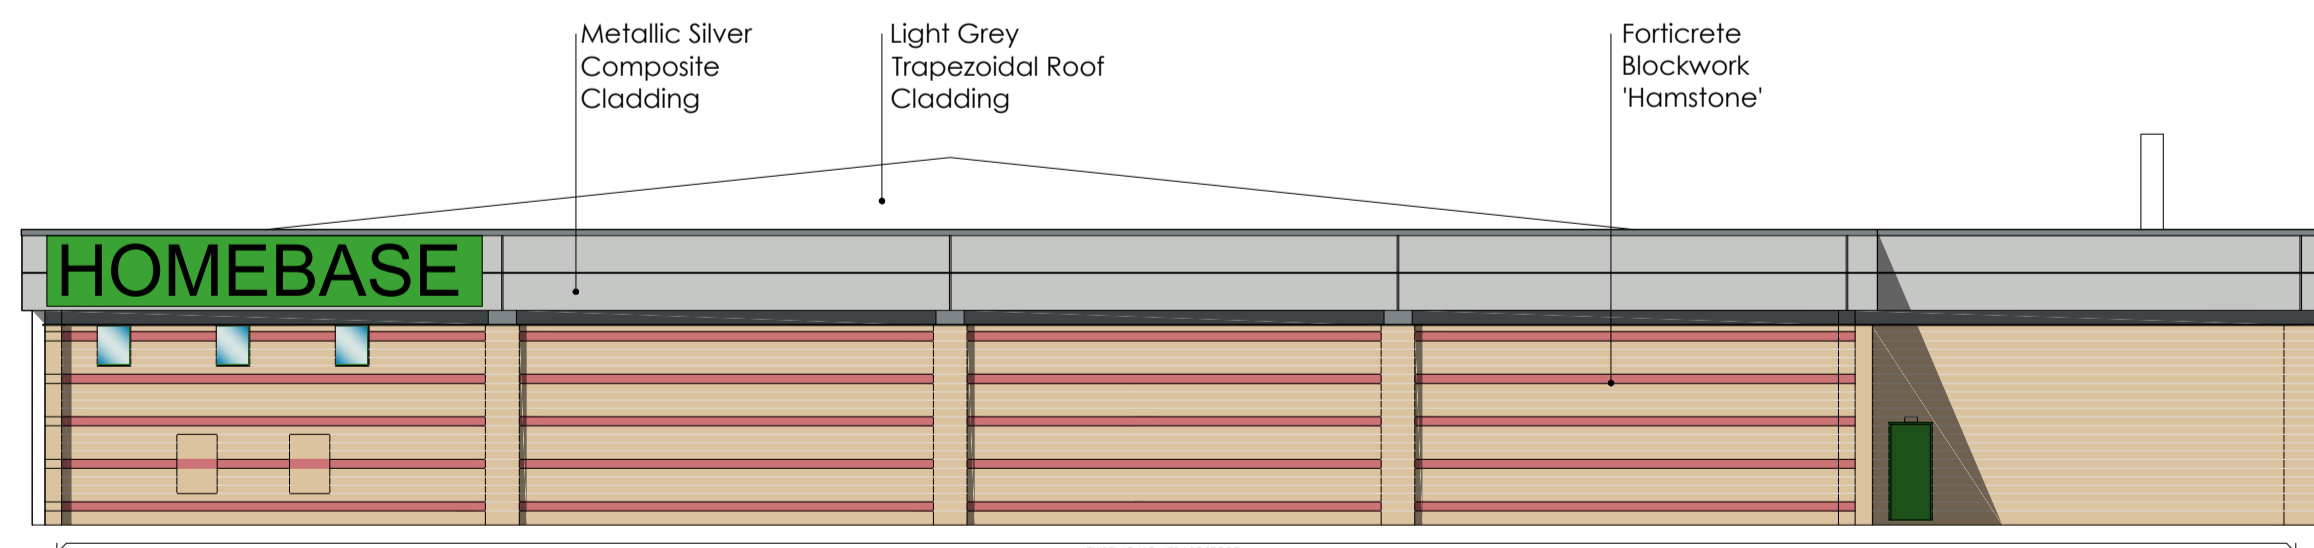

EXISTING ELEVATION - SIDE - FACING MANCHESTER ROAD - EAST

Note:
Surrounding contextual buildings and information are based on received ordinance survey drawings, and are shown for illustrative purposes only. Assumed site boundary is subject to confirmation. All legal easements, and extent of existing underground services locations, are subject to confirmation.

CAD file reference CAD FILE REFERENCE

0 2 4 6 8 10m
SCALE 1:200

Project Title	Proposed Refurb & Extension	Drawing Title	Existing Elevations
Client	Altrincham Retail Park George Richards Way Altrincham WA14 5GR	Job-Dwg No	14366-104
Status	PLANNING	Rev	C
Scale	1:200	Drawing Size	A1
Date	July18	Drawn By	LJK
		Checked	PRW

Rev	Date	Description	Rev By	Chk'd By
C	03/09/19	Colour/shadow added	LJK	PW
B	15/05/19	2nd PLANNING ISSUE	LJK	PW
A	26/04/19	PLANNING ISSUE	LJK	PW

2 St. Johns North, Widalsfield, W13 3QA t. 01924 291800	<input type="checkbox"/>
Carvers Warehouse, 77 Dale Street, Manchester, M1 2HG t. 0161 238555	<input type="checkbox"/>
The Old Rectory, 79 High Street, Newport Pagnall, MK16 8AB t. 01908 211377	<input type="checkbox"/>
101 London Road, Reading, RG1 5BY t. 0118 952700	<input type="checkbox"/>
10 Gees Court, St Christophers Place, London, W1U 1JJ t. 0207 4091215	<input type="checkbox"/>

