



PROPOSED ELEVATION - C - REAR - FACING HUXLEY STREET - NORTH

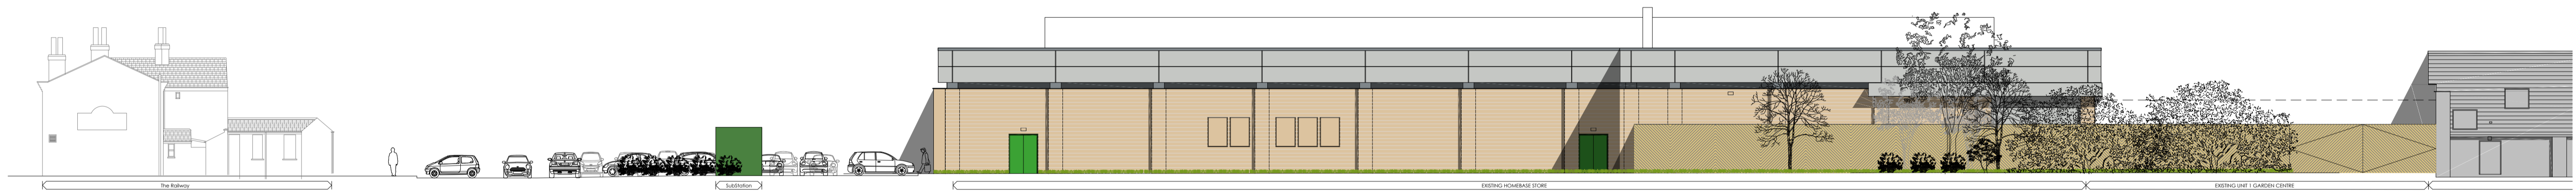

EXISTING ELEVATION - C - REAR - FACING HUXLEY STREET - NORTH

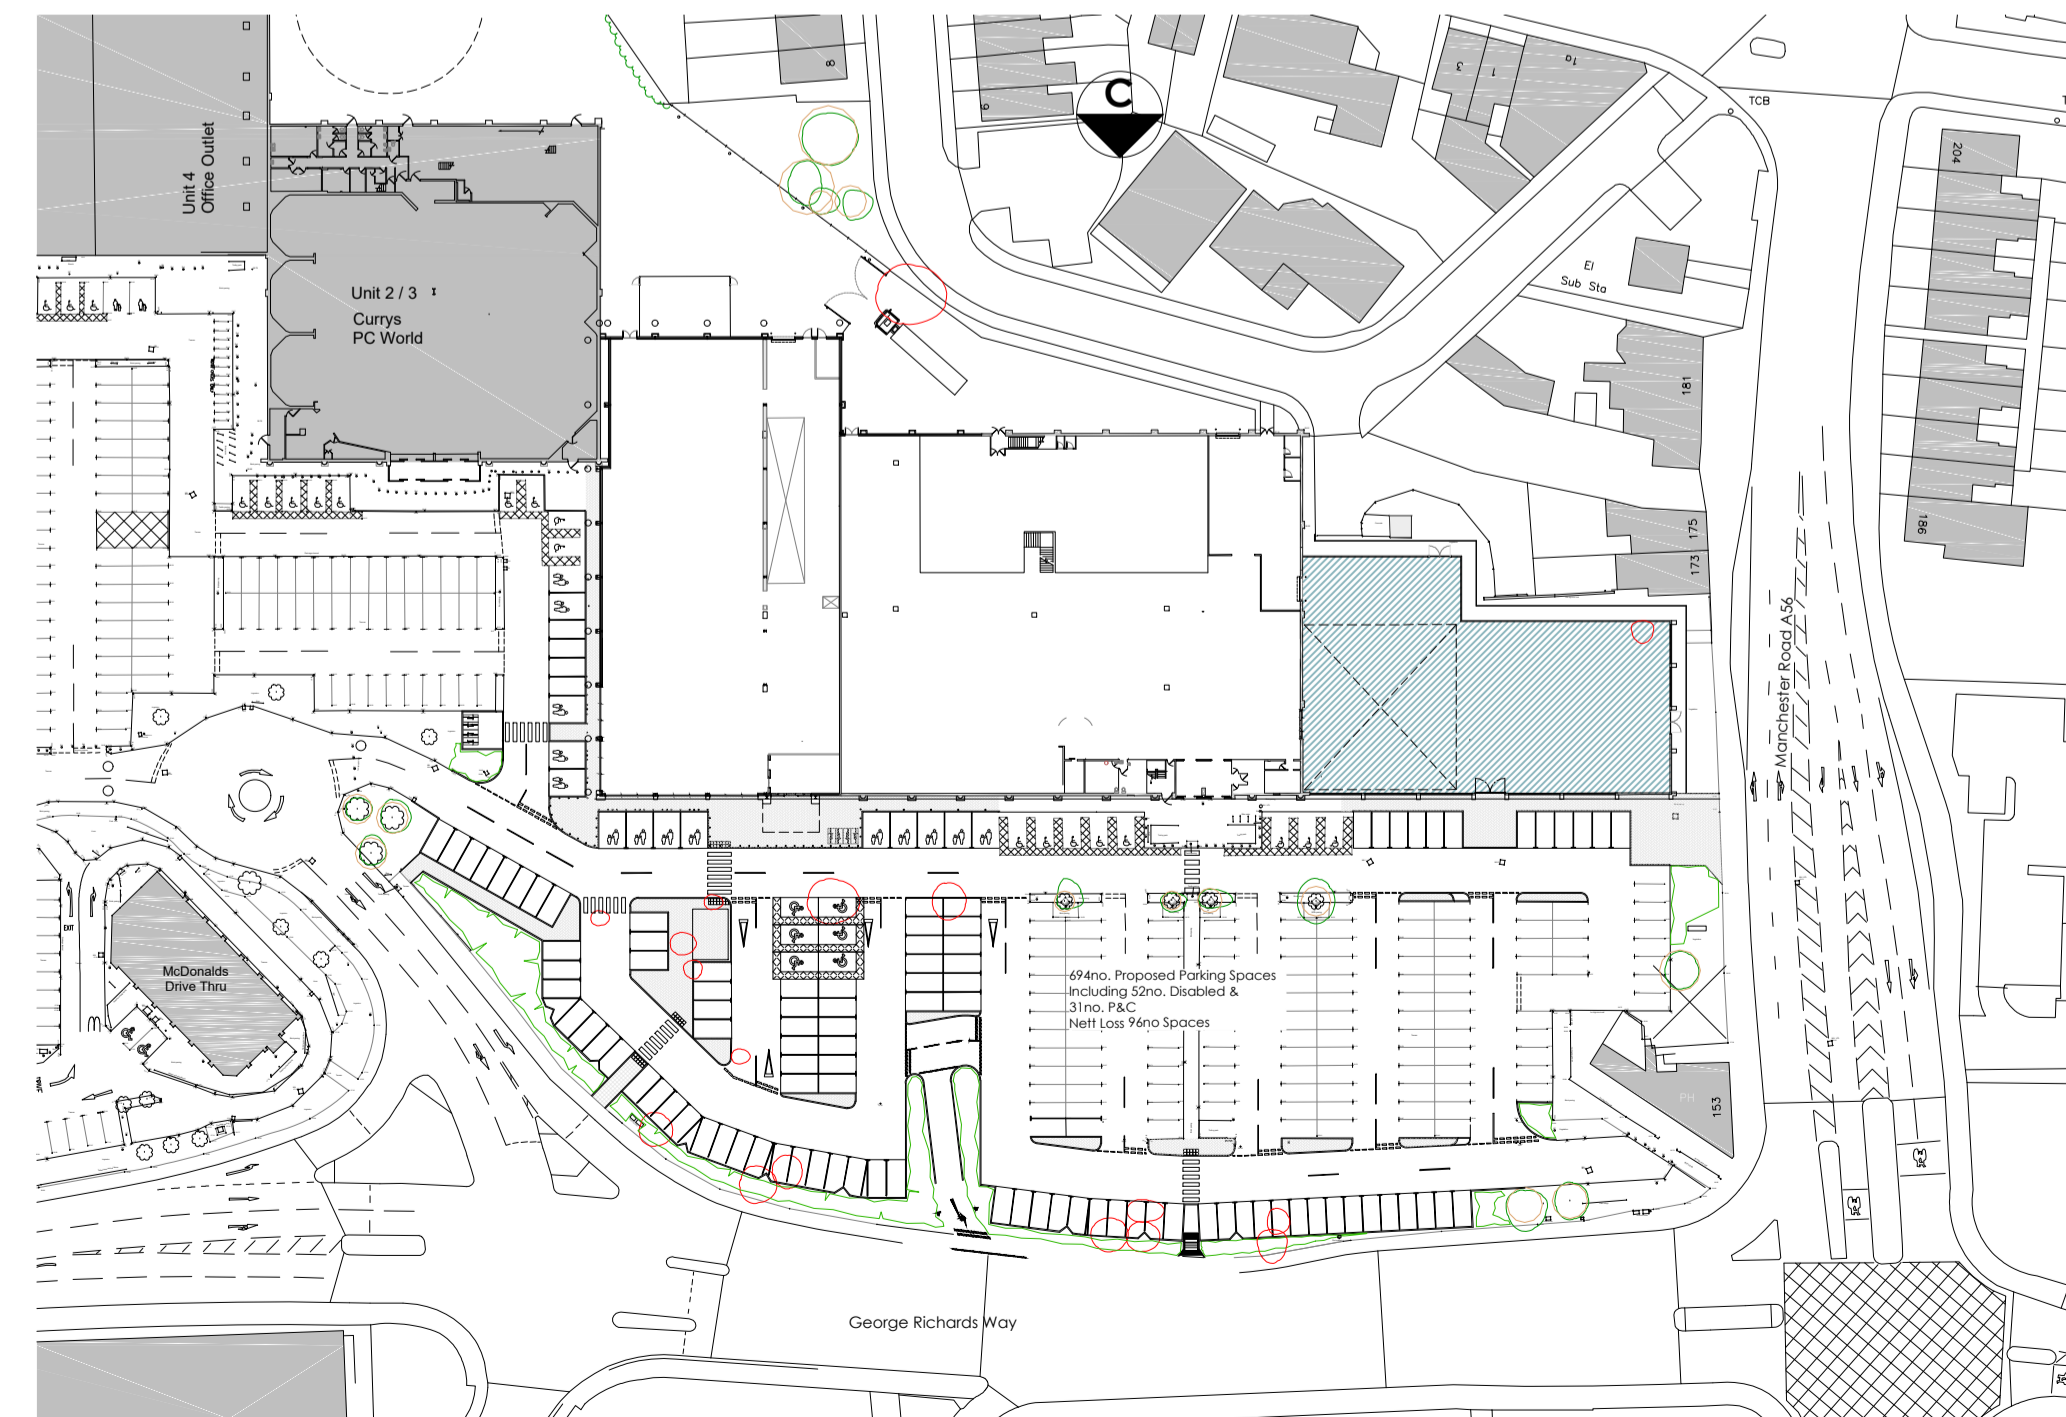

Elevation Key - Not To Scale

Note:
Surrounding contextual buildings and information are based on received ordinance survey drawings, and are shown for illustrative purposes only. Assumed site boundary is subject to confirmation. All legal easements, and extent of existing underground services locations, are subject to confirmation.

0 2 4 6 8 10m
SCALE 1:200

CAD file reference CAD FILE REFERENCE

| | | | | |
|-----|----------|---|--------|----------|
| C | 13.11.20 | Reference plan updated | UK | PW |
| B | 21.04.20 | Existing Service Yard Fence Adjusted to be New 4.1m Acoustic Timber Fence | UK | BW |
| A | 13.11.19 | Site Layout Updated, Egress Removed | UK | PW |
| Rev | Date | Description | Rev By | Chk'd By |

| | | | |
|---------------|--|--------------|-------|
| Project Title | Proposed Refurb & Extension | | |
| Client | Orchard Street Investment Management LLP | | |
| Status | PLANNING | | |
| Scale | 1:200 | Drawing Size | A1 |
| Date | 09/18 | Drawn By | IJK |
| | | Checked | PRW |
| Job-Dwg No | 14366-117 | | Rev C |
| Drawing Title | Street Scene 2 | | |
| | <input checked="" type="checkbox"/> 2 St. Johns North, Wakefield, WF1 3QA <input type="checkbox"/> Carvers Warehouse, 77 Dale Street, Manchester, M1 2HG <input type="checkbox"/> The Old Rectory, 79 High Street, Newport Pagnell, MK16 8AB <input type="checkbox"/> 101 London Road, Reading, RG1 5BT <input type="checkbox"/> 10 Goss Court, St Christophers Place, London, W1U 1JJ <input type="checkbox"/> 1, 0207 4091215 | | |

