

TRAFFORD BOROUGH COUNCIL
No. 16 (WOODHEYS PARK, SALE)
PATH GATING ORDER 2011

Trafford Borough Council ("the Council") in exercise of its powers under section 129A of the Highways Act 1980 ("the Act") and all other enabling powers hereby makes the following Order:

1. This Order shall come into operation on the 10th of JUNE 2011 and may be cited as the Trafford Borough Council No. 16 (Woodheys Park, Sale) Path Gating Order 2011.
2. The public right of way over the length of highway described in Schedule 1 to this Order ("the Highway") shall be prohibited for all purposes and for all classes of use 7 days a week between dusk and dawn.
3. The restriction in Article 2 shall not apply to those persons listed in Schedule 2 to this Order.
4. There is no alternative route available.
5. The Council is hereby authorised to install, operate and maintain barriers on the Highway to enable the enforcement of the restriction referred to in Article 2 hereof. The person responsible for operating and maintaining such barriers is the Council's Corporate Director of Environment Transport and Operations, Trafford Town Hall, Talbot Road, Stretford, Manchester, M32 0TH or such other duly authorised person of the Council.
6. The conditions set out in section 129A of the Act have been complied with for the purpose of making this Order.
7. If any person wishes to question the validity of this Order on the ground that the Council has no power to make it, or any requirement of Part 8A of the Act has not been complied with in relation to the Order, he or she may apply to the High Court within six weeks from the date on which the Order is made.

SCHEDULE 1 – The Highway

A length of Public Footpath within Woodheys Park, Sale running from its junction with Footpath 23, marked "A" on the attached Plan LS 1163 ("the Plan"), extending in a north easterly direction for a distance of approximately 801 metres and forming a circular route as shown for the purposes of identification only as a broken black line on the Plan.


SCHEDULE 2 – Persons Exempt from the Restriction in Article 3

All occupiers of premises adjoining the Highway; Police, Fire and Rescue Services, NHS Trust/Foundation staff, statutory undertakers (providers of gas, electricity, water, or telecommunications services) and Local Authority officers in the exercise of their functions.

Dated this 10th day of June 2011

THE COMMON SEAL of
TRAFFORD BOROUGH
COUNCIL

was hereto affixed in the presence of:-

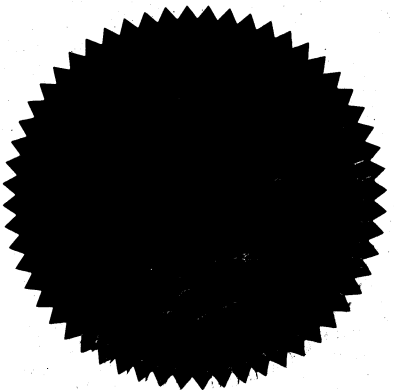

83166A

Sean Wilkes
.....
Authorised Signatory


TITLE

GATING ORDER No 16
S129A Highways Act 1980

From Footpath 23 Sale, in and around Woodheys Park, Sale.

Reproduced from the Ordnance Survey mapping with the permission of the Controller of Her Majesty's Stationery Office. Crown copyright. Unauthorised reproduction or civil proceedings, or infringement of copyright may lead to prosecution or civil proceedings. OS Licence No. LA076392 1996

SCALE	1:1250
DATE	Nov 10
DRAWN	CAD
WARD	Broadheath
OS. SJ 7690	
PLAN No.	LS. 1163

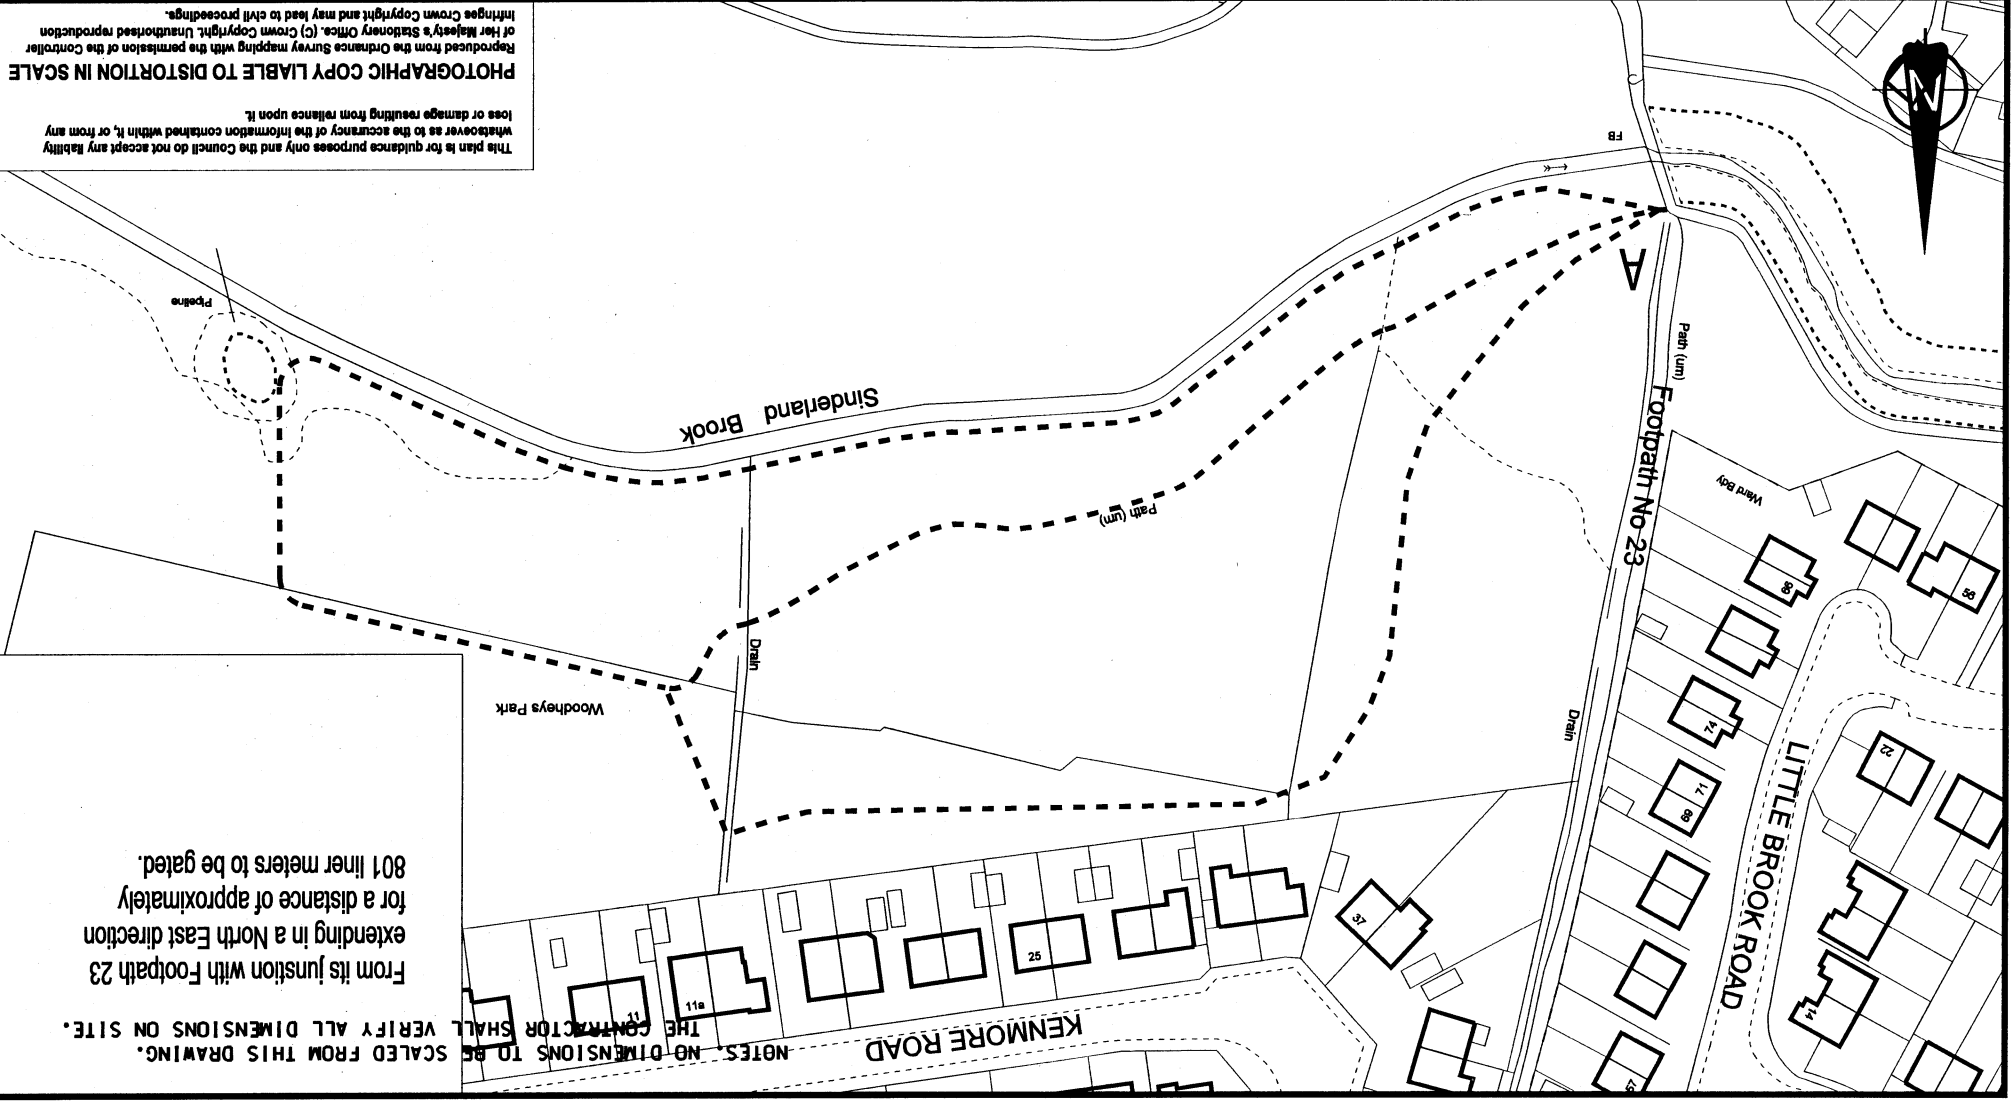

NOTES. NO DIMENSIONS TO BE SCALED FROM THIS DRAWING. THE CONTRACTOR SHALL VERIFY ALL DIMENSIONS ON SITE.
From its junction with Footpath 23 extending in a North East direction for a distance of approximately 801 liner meters to be gated.

This plan is for guidance purposes only and the Council do not accept any liability whatsoever as to the accuracy of the information contained within it, or from any loss or damage resulting from reliance upon it.
Reproduced from the Ordnance Survey mapping with the permission of the Controller of Her Majesty's Stationery Office. (C) Crown Copyright. Unauthorised reproduction infringes Crown Copyright and may lead to civil proceedings.

PHOTOGRAPHIC COPY LIABLE TO DISTORTION IN SCALE