

TRAFFORD BOROUGH COUNCIL
No. 3 PATH GATING ORDER 2007
SECTION 129A of the Highways Act 1980

TRAFFORD BOROUGH COUNCIL ("the Council") in exercise of its powers under section 129A of the Highways Act 1980 ("the Act") and all other enabling powers hereby makes the following Order:

1. This Order shall come into operation on the 26th of February 2008 and may be cited as the **TRAFFORD BOROUGH COUNCIL NO 3 PATH GATING ORDER 2007**
2. The public rights of way along the highways described in Schedule 1 shall be restricted to prohibit all access on the days and at the times specified in Schedule 1.
3. Alternative routes for access are set out in Schedule 2
4. The restriction in Schedule 1 shall not apply to any person who lives in premises adjoining the restricted highways or to any person authorised by those residents/occupiers, or to any police, fire service or ambulance personnel acting in pursuance of statutory powers or duties, or to any persons working for or on behalf of the Local Highway Authority for purposes of maintenance etc., or to persons working for or on behalf of the waste /refuse management agency for purposes of waste/refuse collection, or to any statutory undertaker, gas, electricity, water or communications provider requiring access to their apparatus situated in the restricted highways.
5. The Council is hereby authorised to install, operate and maintain barriers on the highway to enable the enforcement of the restriction. The person responsible for operating and maintaining such barriers is the Council's Director of Environmental Strategy, of Waterside House, Sale Waterside, Sale, Manchester, M33 7ZF.
3. The conditions set out in section 129A of the Act have been complied with for the purpose of making this Order.

SCHEDULE ONE

The following footpaths are to be gated 24 hours a day 7 days a week:

Sir Matt Busby Way/Chester Road/Partridge Street

Proposal to temporarily restrict all classes of public rights to the rear of property numbers 2-24 Sir Matt Busby Way, 672-686 Chester Road & 2-24 Partridge Street, Gorse Hill, Stretford as shown enclosed by a continuous bold black line on Plan E8417/01 attached hereto.

SCHEDULE 2

The alternative routes for the scheme are described below:

Sir Matt Busby Way/Chester Road/Partridge Street

Railway Road – Sir Matt Busby Way – Chester Road – Partridge Street as shown on plan No E/8417/02.

I certify this to be a
true copy of the
original.

John

Schreier

Trafford Borough Council.

Dated this 26th day of February


2008

THE COMMON SEAL of)
TRAFFORD BOROUGH)
COUNCIL)
was hereto affixed in the presence)
of:-

Jean L Wilkes
.....
Authorised Signatory



84732

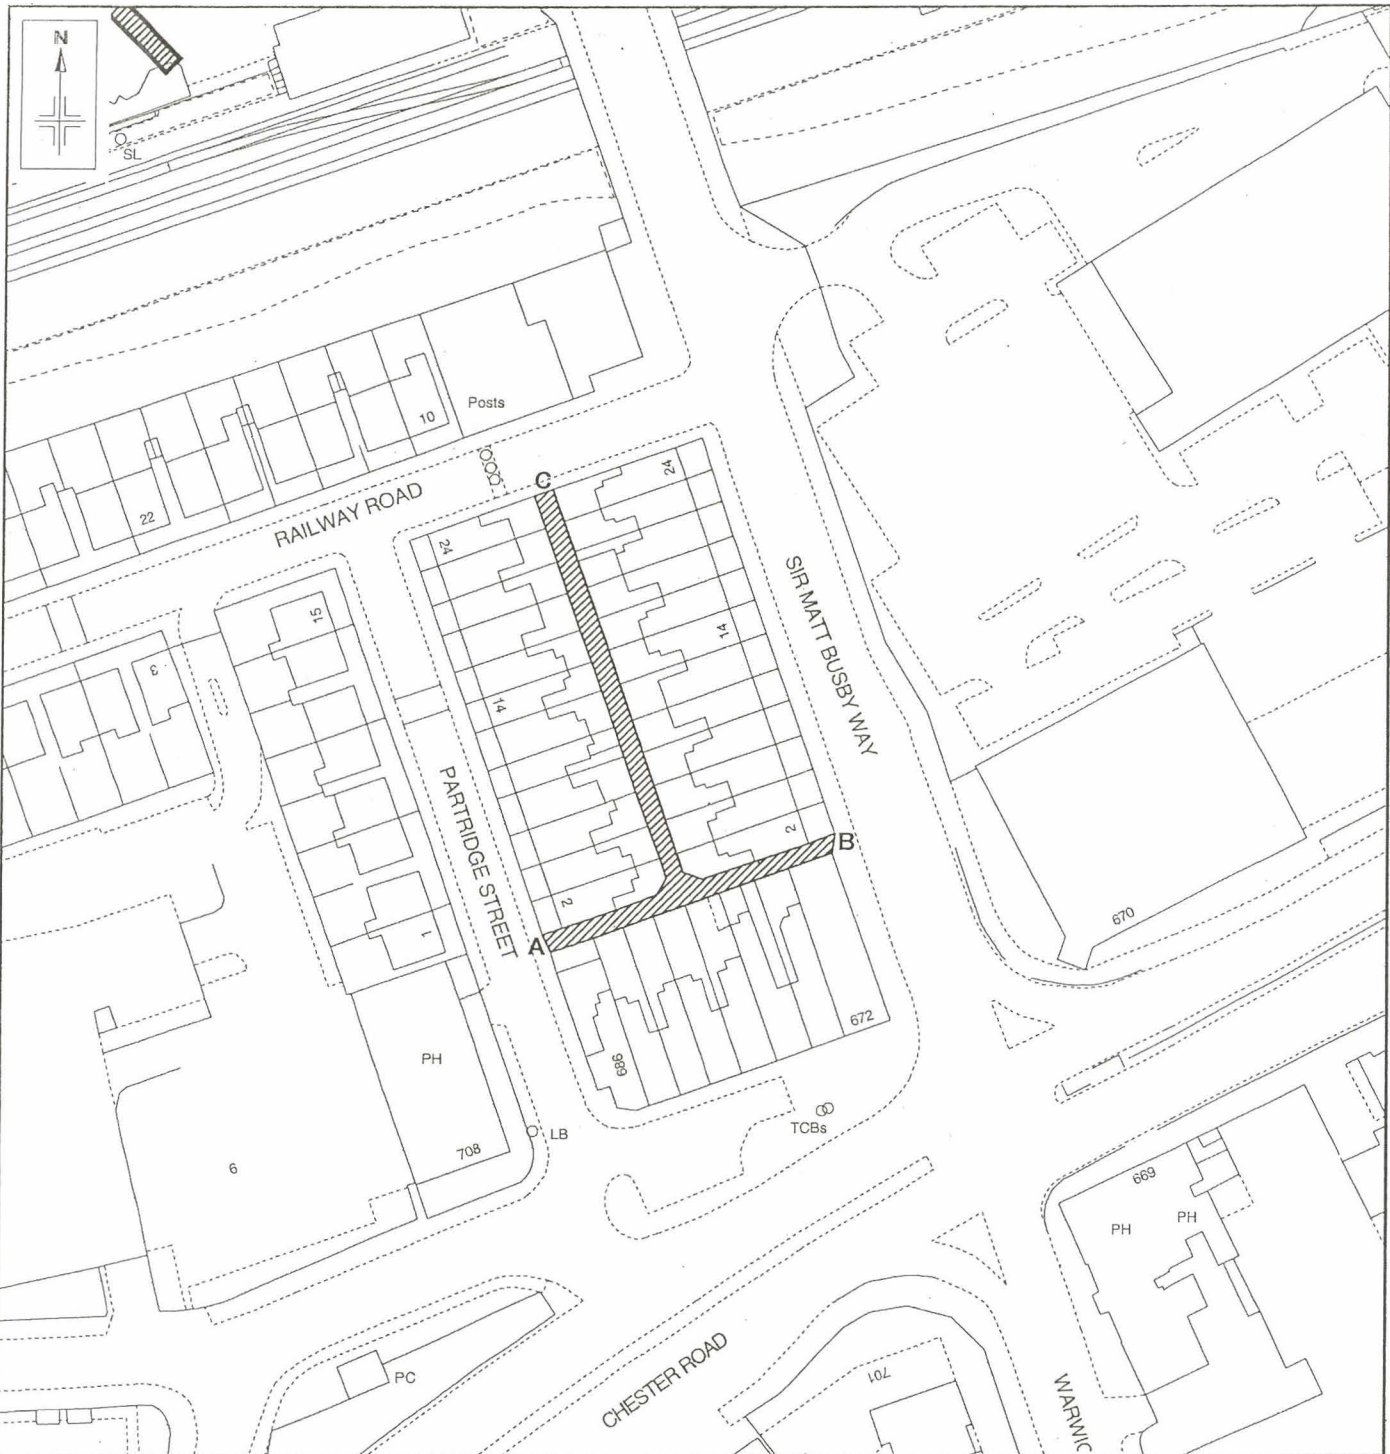

WARD: GORSE HILL

OS. SJ8096 / SJ8196

GATING ORDER

S 129A Highways Act 1980
 Railway Road / Sir Matt Busby Way / Partridge Street, Old Trafford



Reproduced from the Ordnance Survey mapping with the permission of the Controller of Her Majesty's Stationary Office © Crown copyright. Unauthorised reproduction infringes Crown copyright and may lead to prosecution or civil proceedings. Trafford Borough Council OS Licence No. LA076382 1899

Notes:
 No Dimensions to be scaled from this drawing.
 All Dimensions are to be checked on site.


REV.	DATE	REVISION DETAILS	DRAWN	CHECKED	APPROVED

PROJECT & TITLE

TRAFFORD
COUNCIL

DRAWN DGP	CHECKED	APPROVED	REVISION
SCALE 1:1000@A4	DRAWING NO. E8417/01		-
DATE Oct '07			
FILE PATH			

© Crown Copyright and Ordnance Survey. All Rights Reserved. Ordnance Survey is a registered trademark of Ordnance Survey Limited. 

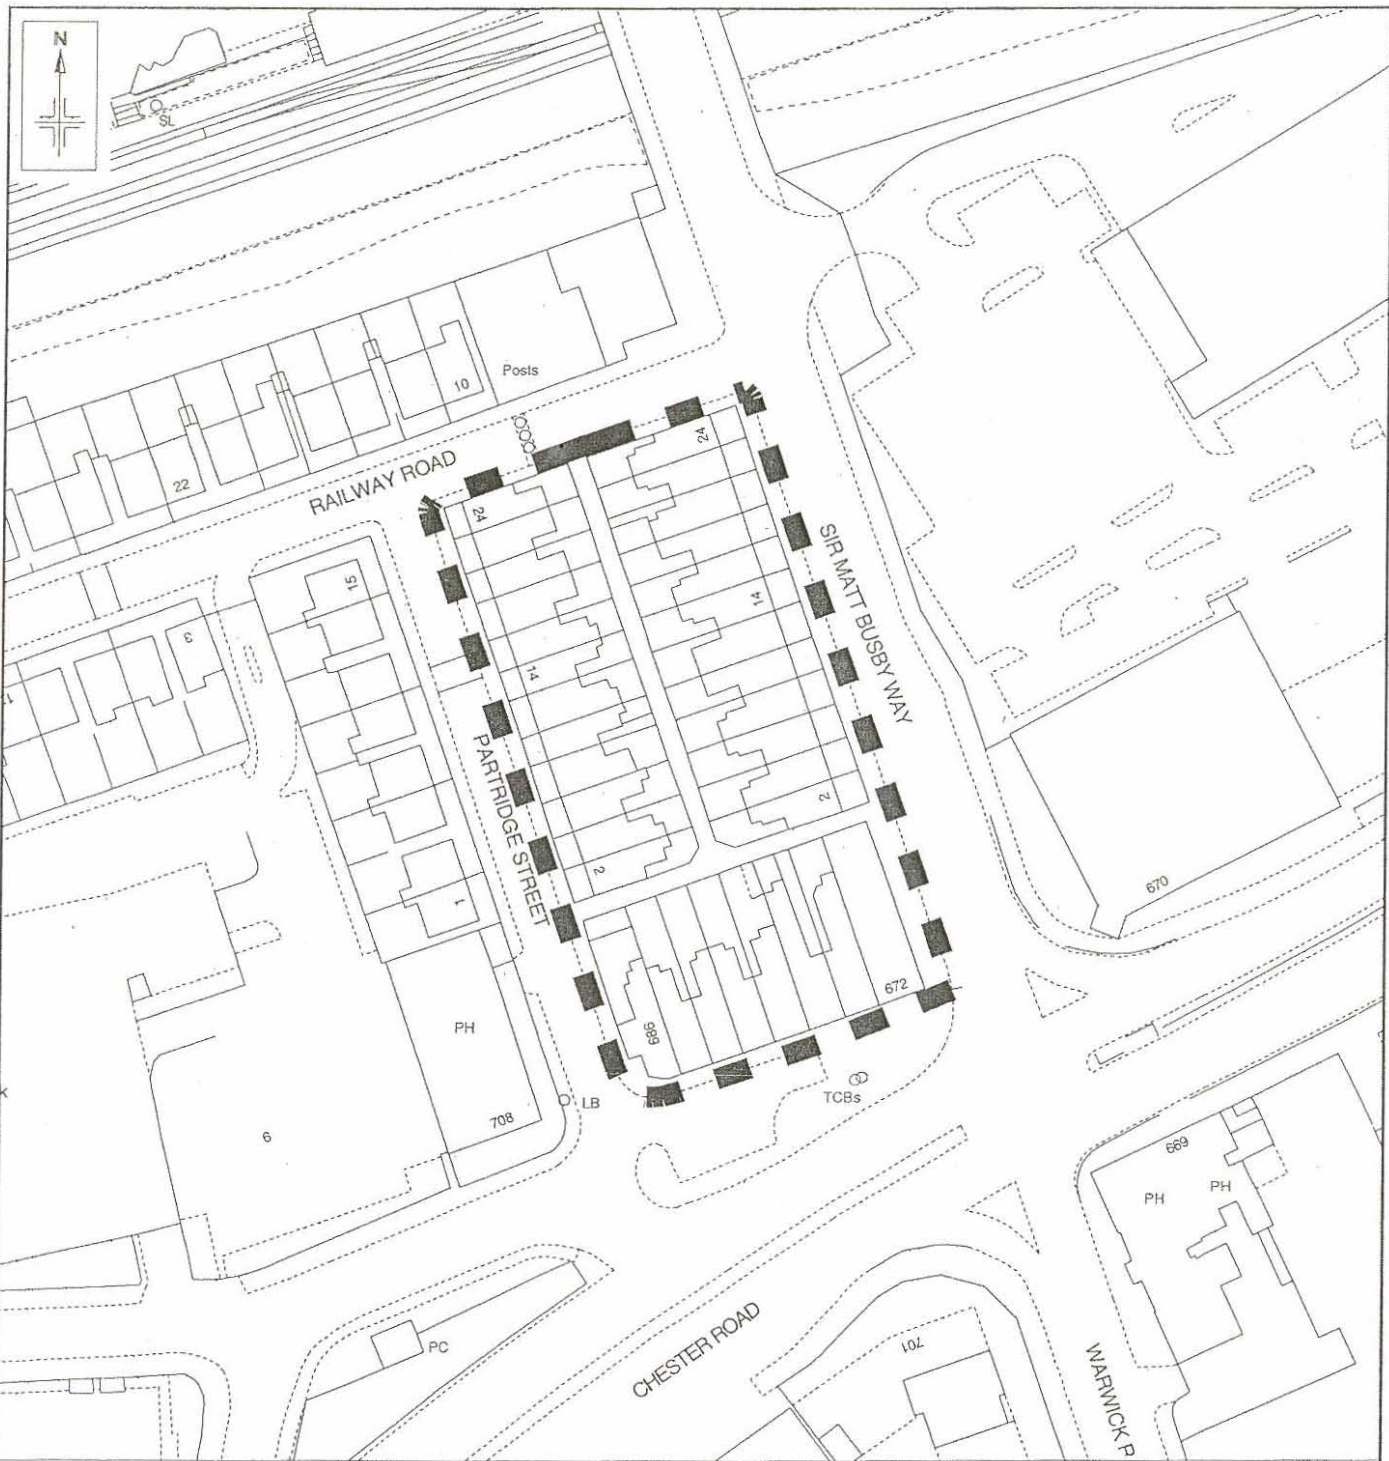

WARD: GORSE HILL

OS. SJ8096 / SJ8196

GATING ORDER - REASONABLE ALTERNATIVE ROUTE

S 129A Highways Act 1980
 Railway Road / Sir Matt Busby Way / Partridge Street, Old Trafford



Reproduced from the Ordnance Survey mapping with the permission of the Controller of Her Majesty's Stationery Office. Crown copyright. Unauthorised reproduction infringes Crown copyright and may lead to prosecution or civil proceedings. Trafford Borough Council OS Licence No. LA076392 1999

Notes:
 No Dimensions to be scaled from this drawing.
 All Dimensions are to be checked on site.

REV.	DATE	REVISION DETAILS	DRAWN	CHECKED	APPROVED

PROJECT & TITLE

**TRAFFORD
 COUNCIL**

DRAWN	CHECKED	APPROVED	REVISION
DGP			
SCALE 1:1000@A4	DRAWING NO. E8417/02		
DATE Oct '07			
FILE PATH			

© 2007 Ordnance Survey. Ordnance Survey is a registered trademark of Ordnance Survey Limited. All rights reserved. Ordnance Survey is a registered trademark of Ordnance Survey Limited. All rights reserved.