

**WILDLIFE AND COUNTRYSIDE ACT 1981
THE BOROUGH OF TRAFFORD DEFINITIVE RIGHT OF WAY MAP AND STATEMENT**

**THE BOROUGH OF TRAFFORD (COB KILN LANE TO RIVER MERSEY AT EAST SIDE
OF WEIR) DEFINITIVE MAP MODIFICATION ORDER 2019**

This order is made by Trafford Borough Council under Section 53(2) (b) of the Wildlife and Countryside Act 1981 ("the Act") because it appears to that Authority that the Borough of Trafford Definitive Right of Way Map and Statement require modification in consequence of the occurrence of an event specified in Section 53(3)(c) (i) – namely, the discovery by the Authority of evidence which (when considered with all other relevant evidence available to them) shows that a right of way which is not shown in the map and statement subsists or is reasonably alleged to subsist over land in the area to which the map and statement relates.

The Authority have consulted with every Local Authority whose area includes the land to which the order relates. Trafford Borough Council hereby order that:

1. For the purposes of this order the relevant date is 24th May 2019.
2. The Borough of Trafford Definitive Right of Way Map and Statement shall be modified as described in the Schedule and as shown on the map attached to the order ("the Order Map").
3. This order shall take effect on the date it is confirmed and may be cited as the Borough of Trafford (Cob Kiln Lane to River Mersey at east side of Weir) Definitive Map Modification Order 2019

SCHEDULE

PART I


MODIFICATION OF DEFINITIVE MAP

To include on the Definitive Map a public bridleway commencing at a point marked "A" on the Order Map on footpath no 53, Urmston and running for approximately 22 metres in a southerly direction to a point marked "B" on the Order Map and then continuing for approximately 28 metres in a westerly and then southerly direction to a point marked "C" on the Order Map and then continuing for a distance of approximately 171 metres in a generally south-easterly direction to a point marked "D" on the Order Map and then continuing for a distance of approximately 81 metres in a south-easterly direction to a point marked "E" on the Order Map. The width of the path is 3 metres with a widening of the path at point "C" on the Order Map to 5.3 metres and a widening of the path at point "D" on the Order Map to 6.1 metres.

PART II

MODIFICATION OF DEFINITIVE STATEMENT

To include on the Definitive Statement a public bridleway commencing at a point marked "A" on the Order Map on footpath no 53, Urmston (Grid Reference SJ 77171 93854) and running for approximately 22 metres in a southerly direction up steps and an adjacent ramp to a point marked "B" on the Order Map then continuing for approximately 28 metres in a westerly and then southerly direction to a horse stile and adjacent bollards at a point marked "C" on the Order Map and then continuing in a generally south-easterly direction to a horse stile and adjacent bollards at a point marked "D" on the Order Map then continuing along the north bank of the River Mersey where the way terminates east of a weir in the River Mersey at a point marked "E" on the Order Map (grid reference 77277 93597) . The total length of the bridleway is approximately 302 metres as shown on the Order Map and the width of the bridleway is 3 metres with a widening of the path at point "C" on the Order Map to 5.3 metres and with a widening of the path at point "D" on the Order Map to 6.1 metres.

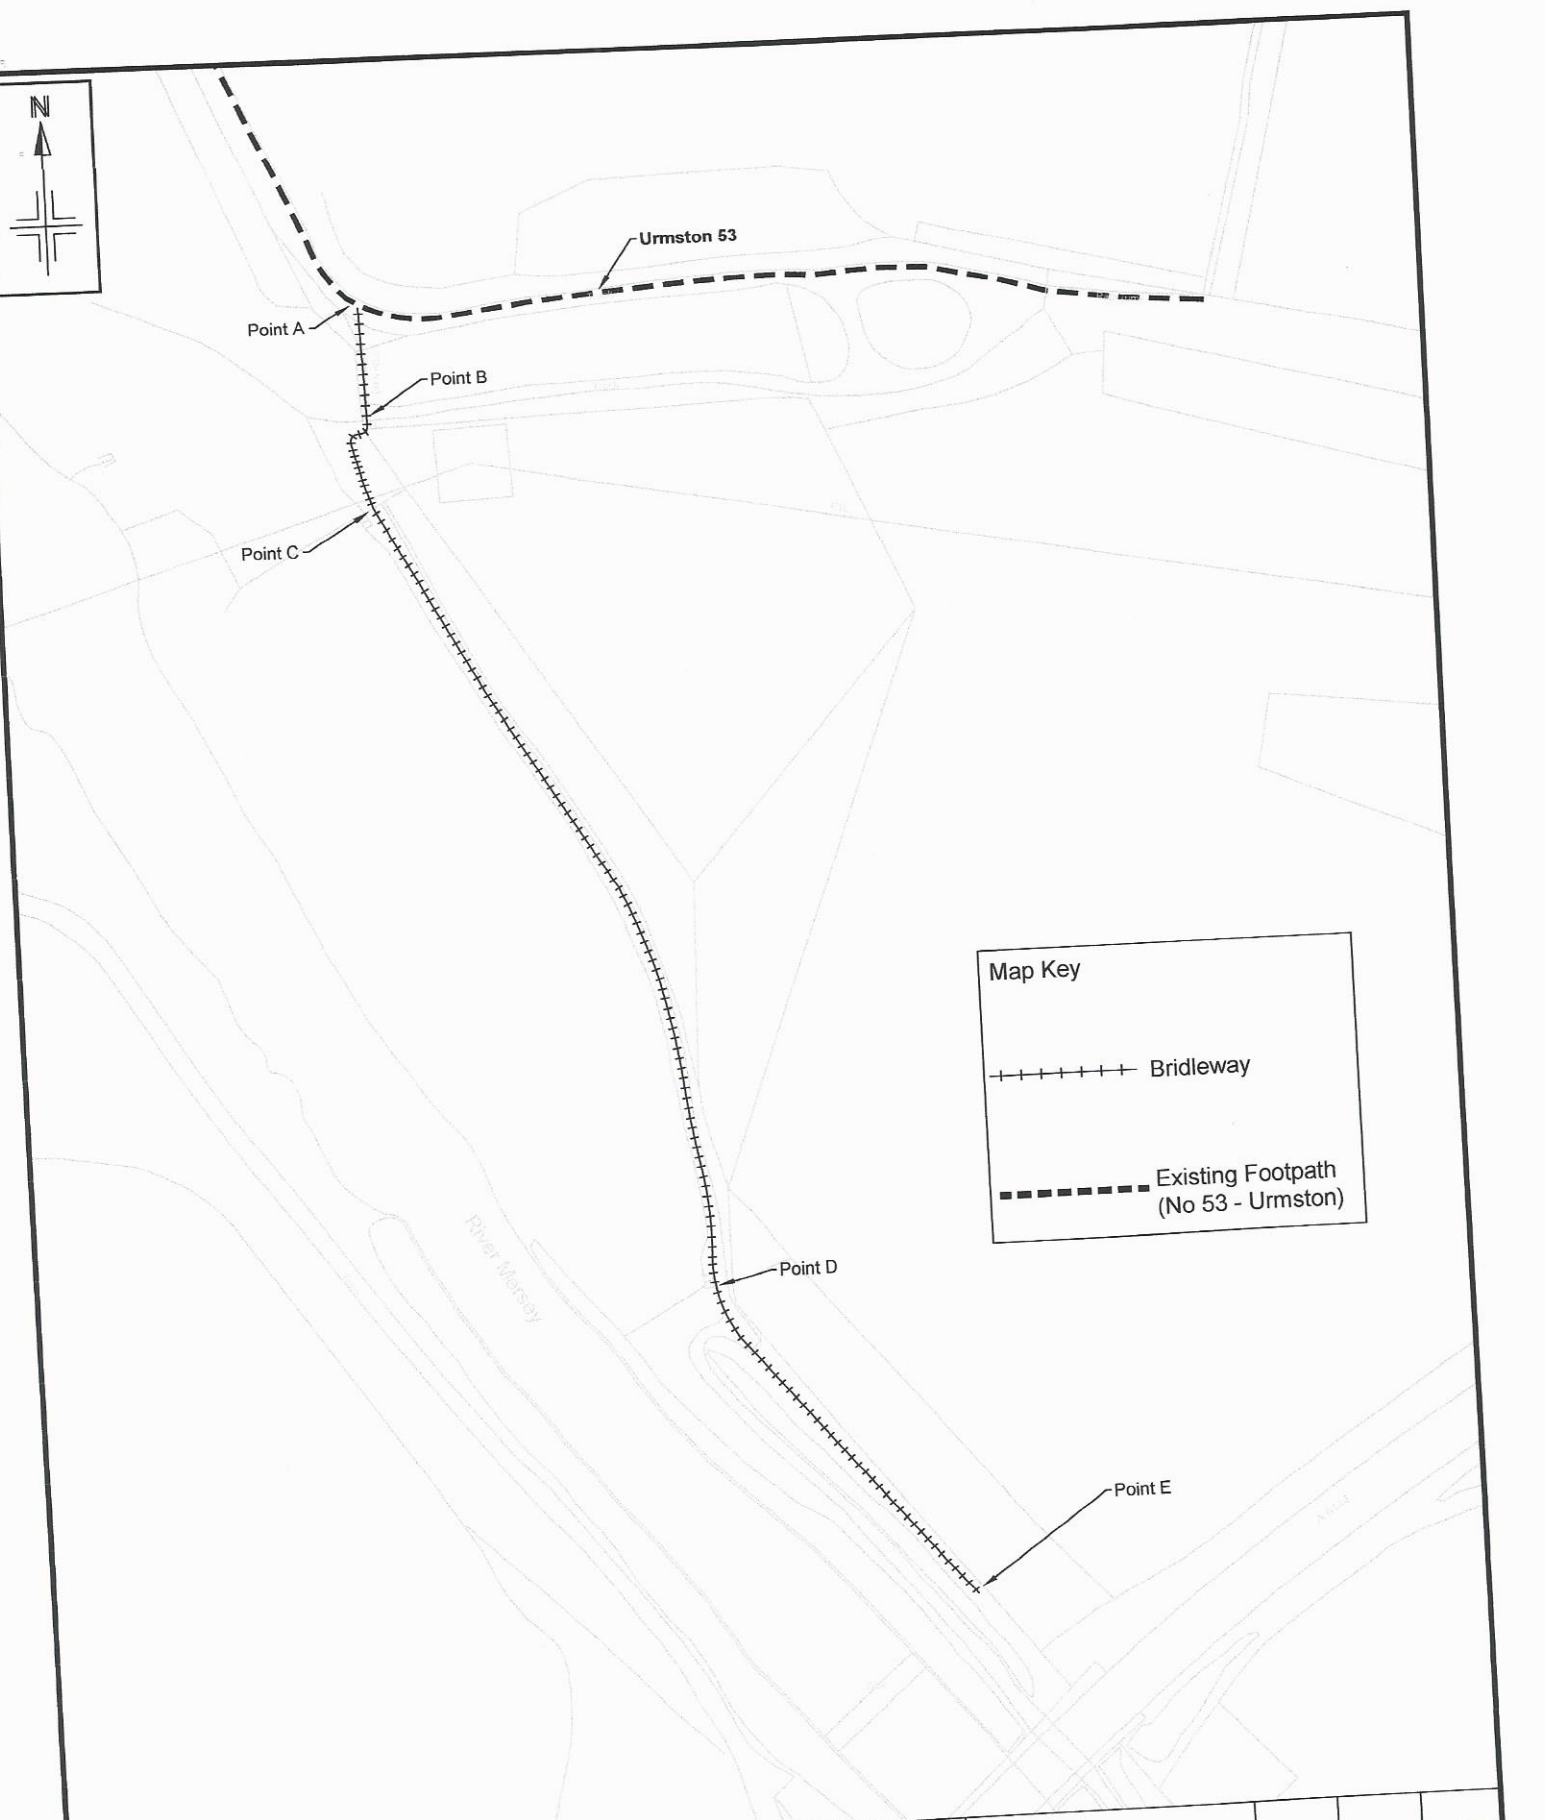

Map Key

+++++ Bridleway

----- Existing Footpath (No 53 - Urmston)

Reproduced from the Ordnance Survey mapping with the permission of the Controller of Her Majesty's Stationery Office. Crown copyright. Unauthorised reproduction infringes Crown copyright and may lead to prosecution or civil proceedings. OS Licence No. 100023172 2019 Trafford Borough Council

Notes: No Dimensions to be scaled from this drawing. All Dimensions are to be checked on site.

REV.	DATE	REVISION DETAILS	DRAWN	CHECKED	APPROVED

PROJECT & TITLE
 Public Bridleway from
 Cob Kiln Lane to river
 Mersey at east side of Weir



DRAWN CR	CHECKED PM	APPROVED PM
SCALE @A3 1:1000	DRAWING NO. NA	REVISION P0
DATE Mar 19	FILE PATH R:\MAP\NEW\BRT\TCC&D Photographs	

PART III

LIMITATION ON USER

The public bridleway described in Part I of this order is subject to the following limitation on user: -

- 1 At a point marked "C" on the Order Map -bollards adjacent to a timber horse stile.
- 2 At a point marked "D" on the Order Map -bollards adjacent to a timber horse stile.

**THE COMMON SEAL OF
TRAFFORD BOROUGH COUNCIL**

was hereunto affixed
the 4 day of July 2019



86579

CLM195-1-07