

**BOROUGH OF TRAFFORD (CHURCH BROW, BOWDON)
(LENGTH RESTRICTION, EXCEPT FOR ACCESS AND LOCAL BUSES) ORDER 2015.**

NOTICE IS HEREBY GIVEN that Trafford Borough Council proposes to make an Order under the Road Traffic Regulation Act 1984, as amended. The effect of the Order will be to prohibit any vehicle which exceeds 7metres (23 feet) in length from being driven on the length of road, as follows:-

7 METRES (23 feet) LENGTH RESTRICTION - except for access and local buses.

Church Bowdon	Brow,	From its junction with Green Walk and Stamford Road	To its junction with Park Road and Langham Road	ie. Its full length
------------------	-------	--	---	---------------------

A copy of the draft Order, together with a statement of reasons and a map showing the length of road referred to, may be inspected at Altrincham Access Trafford, Stamford New Road and at Access Trafford, Waterside House, Sale Waterside, Sale M33 7ZF, during their normal opening hours and the full notice can be viewed on-line at: www.trafford.gov.uk/trafficregulationorders.

Any objections to the proposals, together with the grounds on which they are made, should be sent, in writing, to the undersigned, by 4th June 2015.

Dated: 14th March 2015.

Contracts Director and Acting Head of Highways,
Waterside House,
Sale Waterside,
Sale,
M33 7ZF

Abbreviated notice for paper

**BOROUGH OF TRAFFORD (CHURCH BROW, BOWDON)
(LENGTH RESTRICTION, EXCEPT FOR ACCESS AND LOCAL BUSES) ORDER 2015.**


NOTICE IS HEREBY GIVEN that Trafford Borough Council proposes to make an Order under the Road Traffic Regulation Act 1984, as amended. The effect of the Order will be to prohibit any vehicle which exceeds 7metres (23 feet) in length from being driven along **Church Brow, Bowdon** (except for vehicles requiring access and local buses).

A copy of the draft Order, together with a statement of reasons and a map showing the length of road referred to, may be inspected at Altrincham Access Trafford, Stamford New Road and at Access Trafford, Waterside House, Sale Waterside, Sale M33 7ZF, during their normal opening hours and the full notice can be viewed on-line at: www.trafford.gov.uk/trafficregulationorders.

Any objections to the proposals, together with the grounds on which they are made, should be sent, in writing, to the undersigned, by 4th June 2015.

Dated: 14th March 2015.


Contracts Director and Acting Head of Highways, Waterside House, Sale Waterside, Sale, M33 7ZF

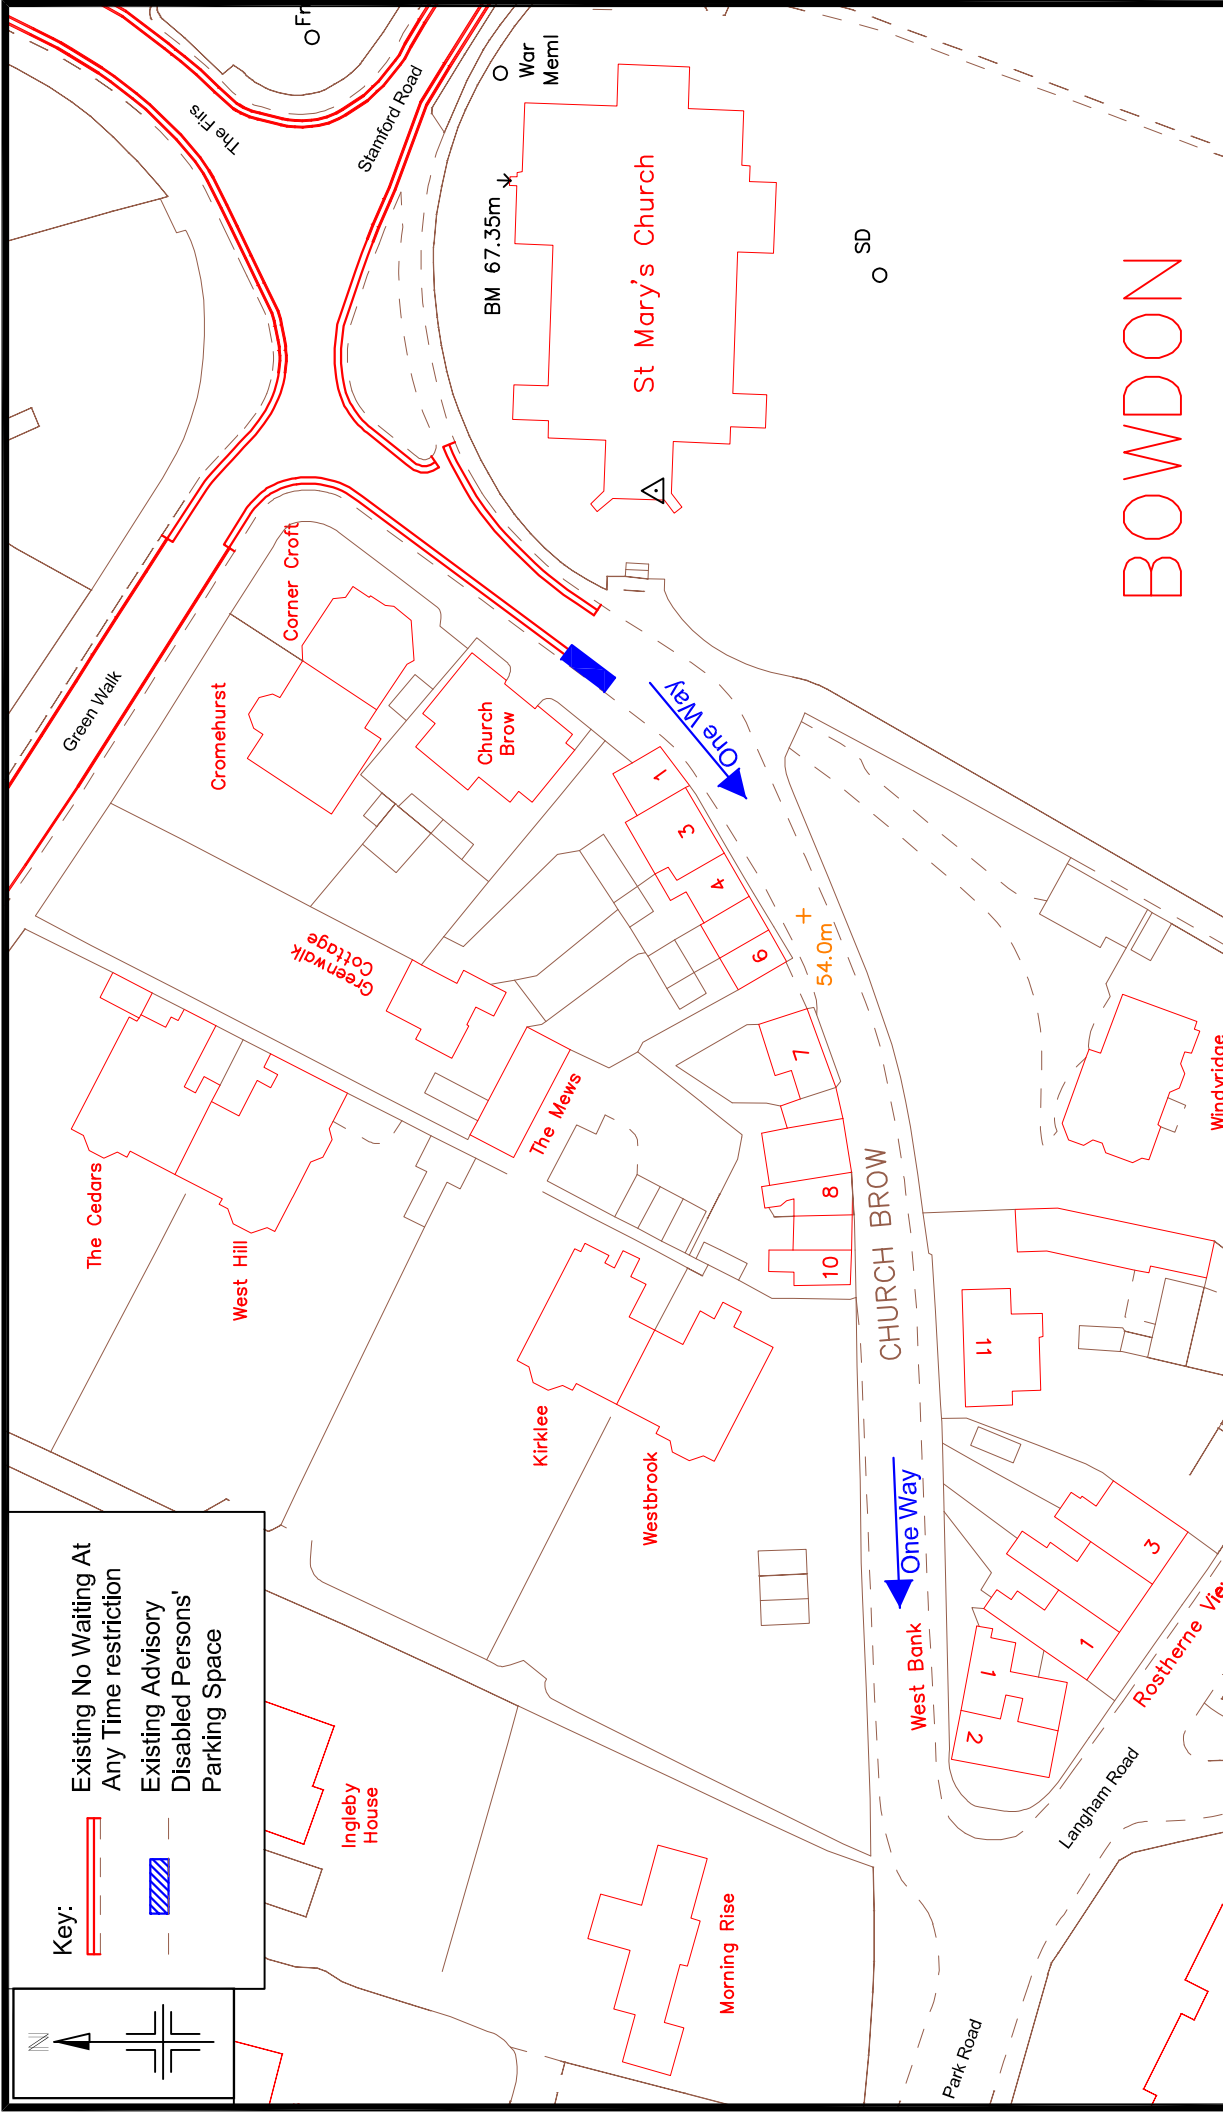

Key:

- Existing No Waiting At Any Time restriction
- Existing Advisory Disabled Persons' Parking Space

<p>Reproduced from the Ordnance Survey map with the permission of the Ordnance Survey. All rights reserved. © Crown copyright and database right 2014. Ordnance Survey is a registered trademark of the Ordnance Survey Corporation. OS Licence: 100043753/2 1/19</p>		<p>Notes: No Dimensions to be scaled from this drawing. All Dimensions are to be checked on site.</p>		REV.	DATE	REVISION DETAILS	CHECKED	APPROVED
							AG	AJH
<p>PROJECT & TITLE</p> <p>Church Brow, Bowdon Proposed Environmental Weight Restriction and Footway Build-out Location Plan and Existing Restrictions</p>		<p>TRAFFORD COUNCIL</p>		<p>SCALE</p> <p>NTS@A4</p>	<p>DATE</p> <p>Augr '14</p>	<p>DRAWING NO.</p> <p>E8894/01</p>	<p>REVISION</p> <p>-</p>	<p>APPROVED</p> <p>-</p>
<p>H.E. PAIH RUBENBUBBET & TICHA and Digital Photographs</p>								

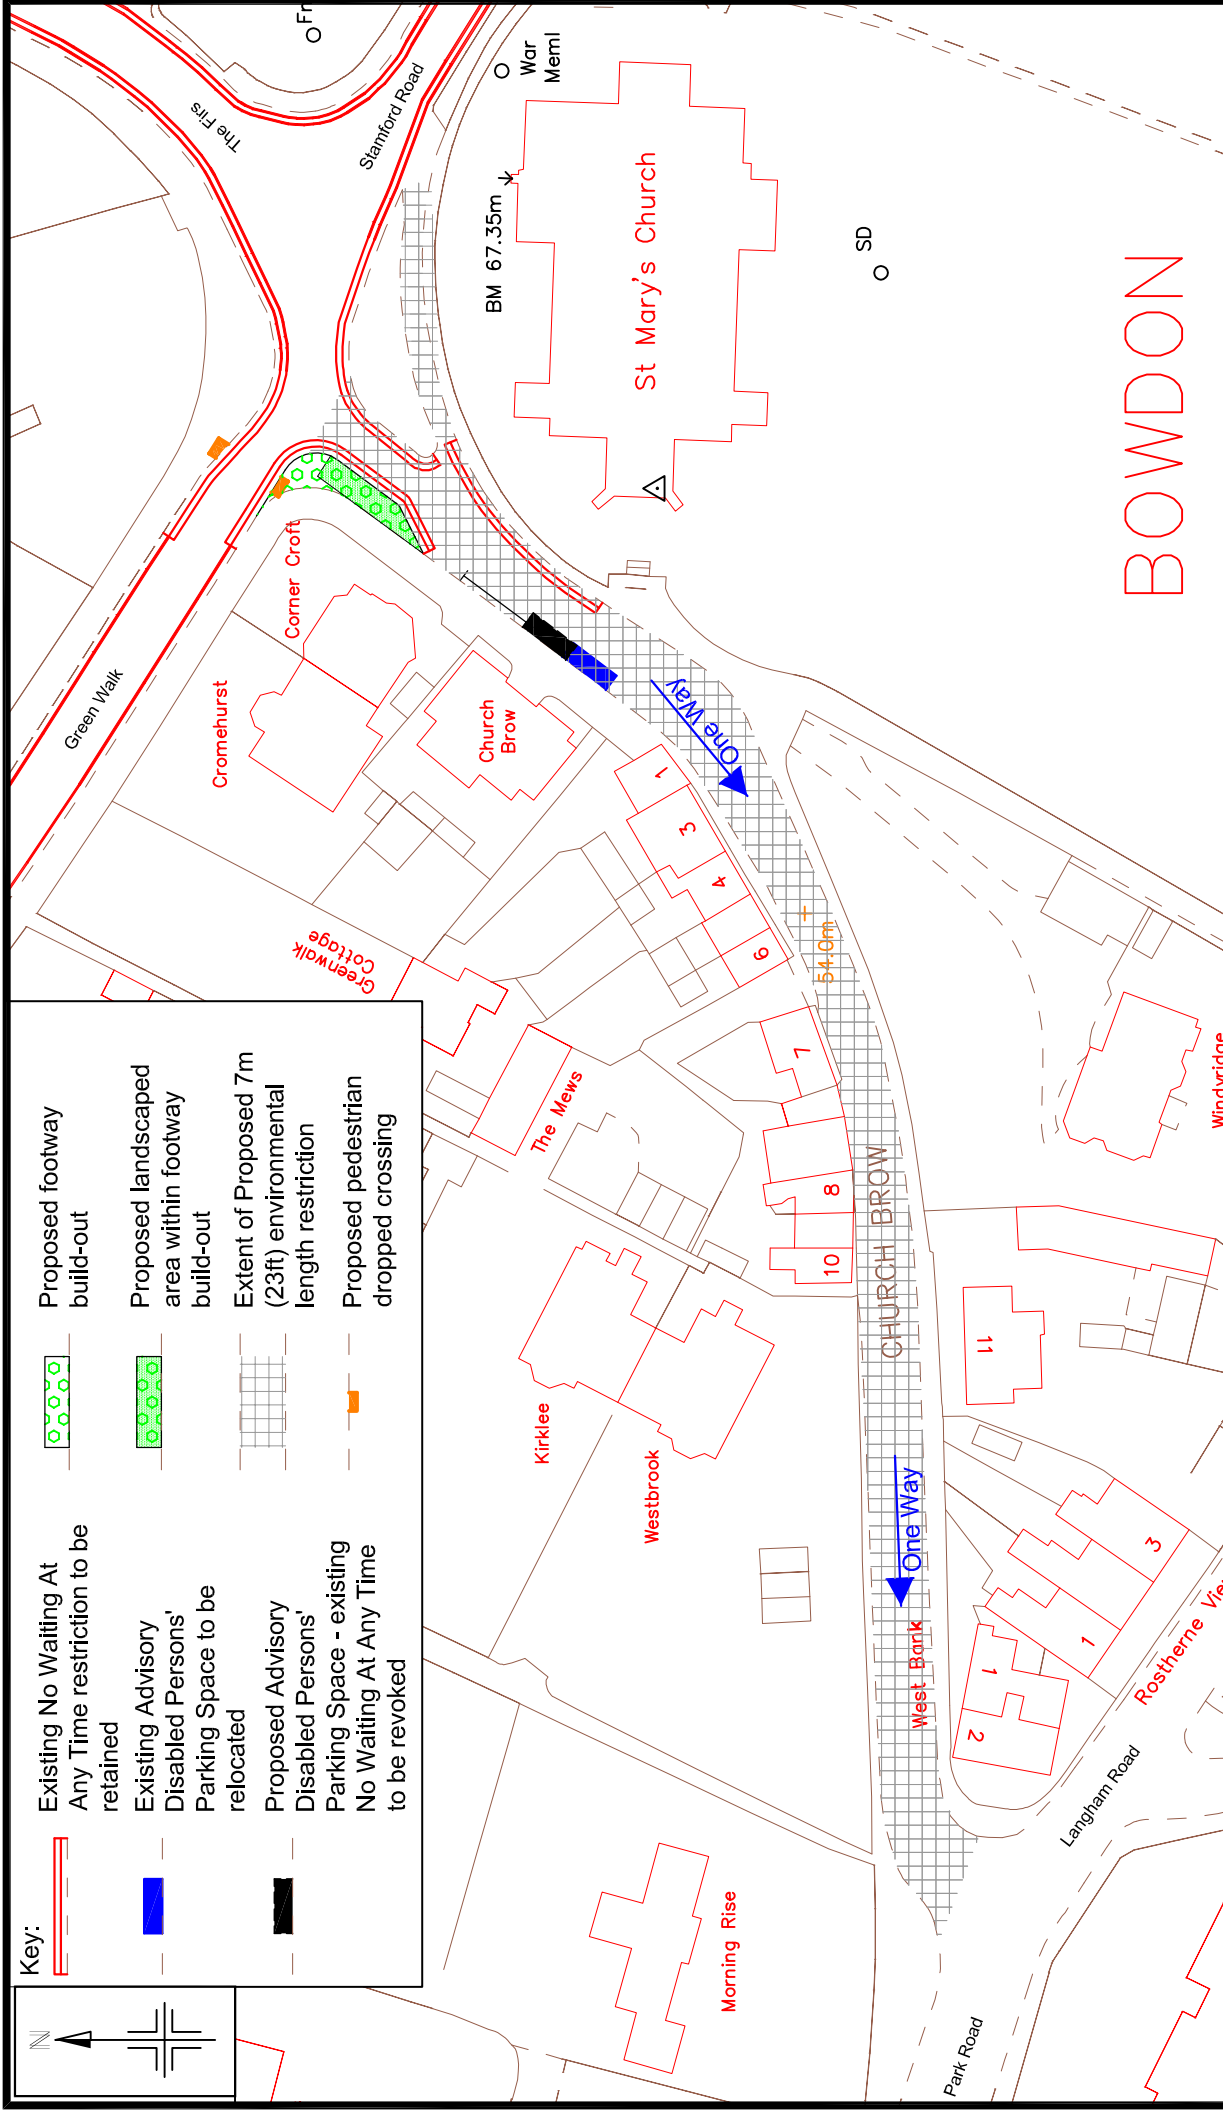

<p>Reproduced from the Ordnance Survey map with the permission of the Controller of Her Majesty's Stationery Office and copyright in the preparation of this plan is by the Ordnance Survey and may be used by Trafford Borough Council under License No. 14076592 (1999).</p>	<p>Notes: No Dimensions to be scaled from this drawing. All Dimensions are to be checked on site.</p>	<p>REV. DATE</p>	<p>Specified length restriction introduced</p>	<p>AG</p>	<p>AG</p>	<p>AG</p>	<p>AG</p>	<p>AJH</p>	<p>AJH</p>	<p>AJH</p>	<p>AJH</p>
--	---	------------------	--	-----------	-----------	-----------	-----------	------------	------------	------------	------------

<p>TRAFFORD COUNCIL</p>		<p>AG</p>	<p>AG</p>	<p>AG</p>	<p>AG</p>	<p>AG</p>	<p>AG</p>	<p>AG</p>	<p>AG</p>	<p>AG</p>	<p>AG</p>
<p>PROJECT & TITLE</p> <p>Church Brow, Bowdon Proposed Environmental Length Restriction, Footway Build-out & associated amendments to waiting restrictions: Proposed Layout</p>		<p>SCALE</p> <p>NTS@A4</p>	<p>DRAWING NO.</p> <p>E8894/02</p>	<p>DATE</p> <p>Aug '14</p>	<p>REVISION</p> <p>A</p>	<p>APPROVED</p>	<p>APPROVED</p>	<p>APPROVED</p>	<p>APPROVED</p>	<p>APPROVED</p>	<p>APPROVED</p>
<p>FILE PATH</p> <p>R:\FILES\BUBBETT & TIGER & Digital Photographs\</p>											