

BOROUGH OF TRAFFORD (PROHIBITION OF WAITING AND LOADING AND PROVISION OF PARKING) ORDER 2001 (AMENDMENT NO 177)(PART A) ORDER 2016

NOTICE IS HEREBY GIVEN that Trafford Borough Council has made an Order under the Road Traffic Regulation Act 1984.

The effect of the Order will be to amend the Borough of Trafford (Prohibition of Waiting and Loading and Provision of Parking) Order 2001, as amended, ("the 2001 Order") by the introduction or removal of the following provisions:

- | | | |
|----|--|-----------------|
| a) | No Waiting At Any Time | Code - 7A |
| b) | No Waiting At Any Time, No Waiting At Any Time | Code - 7A7A |
| c) | Waiting Limited to 1 hour No Return Within 1 hour, | Code - LJ6C |
| d) | Mon – Sat 8.00am – 6.00pm
Loading Only Mon – Sat 8.00am – 5.00pm | Code - SL6S |
| e) | 'Past this Point' Permit Z Holder Parking, Mon – Sun 9.30am – 6.00pm | Code - PP7XXRPZ |

on the lengths of roads specified in Schedules 1 and 2 hereto by the addition, to the Schedule to the 2001 Order, of the lengths of road specified in Schedules 1a & 1b below and by the removal, from the Schedule to the 2001 Order, of the lengths of road specified in Schedules 2a & 2b below.

SCHEDULE

SCHEDULE 1 - Proposed

Schedule 1a

Street	Side	From	To	Code
Denmark Street, Altrincham	East	A point 125 metres north of its junction with Lloyd Street	A point 65 metres north of its junction with Lloyd Street	7A7A
Denmark Street, Altrincham	East	A point 65 metres north of its junction with Lloyd Street	A point 48 metres north of its junction with Lloyd Street	LJ6C
Denmark Street, Altrincham	East	A point 48 metres north of its junction with Lloyd Street	A point 38 metres north of its junction with Lloyd Street	SL6S

Schedule 1b

Street	Side	From	To	Code
Albert Place, Altrincham (west to east arm)	both	Its junction with High Bank	Its junction with Old Market Place	7A
Albert Place, Altrincham (northwest to southeast arm)	both	A point 7 metres north west of its junction with Albert Place west to east arm	its junction with Albert Place west to east arm	7A
Albert Place, Altrincham (northwest to southeast arm)	Entire length	A point approximately 7 metres northeast of its junction with the west to east arm of Albert Place to its cul-de-sac end		PP7XXRPZ

SCHEDULE 2 - To be revoked

Schedule 2a

Street	Side	From	To	Code
Denmark Street, Altrincham	East	a point 125 metres north of its junction with Lloyd Street	a point 63 metres north of its junction with Lloyd Street	7A7A
Denmark Street, Altrincham	East	a point 63 metres north of its junction with Lloyd Street	a point 38 metres north of its junction with Lloyd Street	SL6S

Schedule 2b

Street	Side	From	To	Code
Albert Place, Altrincham	both	Its junction with Old Market Place	Its junction with High Bank	7A

The proposals for Thorley Lane & Granville Road, Timperley which were advertised at the same time as the above will be the subject of a future part order or abandoned

The provisions contained in this Order for Albert Place, Altrincham were previously advertised as Amendment 174 on 9th July 2015.

The Order will come into operation on 4th March 2016, and a copy, together with maps showing the lengths of road to which it relates may be inspected at Altrincham Access Trafford, Stamford New Road, Altrincham and at Access Trafford, Sale Waterside, Sale during their normal opening hours and online at: www.trafford.gov.uk/trafficregulationorders

If you wish to question the validity of the Order or any provision contained in it on the grounds that it is not within the powers contained in the Road Traffic Regulation Act 1984, or that any requirement of that Act or of any instrument made under it has not been complied with in relation to the Order you may, within six weeks from 17th March 2016 apply to the High Court for that purpose.

Dated: 17th March 2016

Contracts Director,
Trafford Council,
Waterside House,
Sale,
M33 7ZF

Abbreviated for papers

BOROUGH OF TRAFFORD (PROHIBITION OF WAITING AND LOADING AND PROVISION OF PARKING) ORDER 2001 (AMENDMENT NO 177)(PART A) ORDER 2016

NOTICE IS HEREBY GIVEN that Trafford Borough Council has made an Order under the Road Traffic Regulation Act 1984.

The effect of the Order will be to amend the Borough of Trafford (Prohibition of Waiting and Loading and Provision of Parking) Order 2001, as amended, ("the 2001 Order") by the introduction of additional waiting restrictions on lengths of **Denmark Street and Albert Place, Altrincham.**

The proposals for Thorley Lane & Granville Road, Timperley which were advertised at the same time as the above will be the subject of a future part order or abandoned

The provisions contained in this Order for Albert Place, Altrincham were previously advertised as Amendment 174 on 9th July 2015.


The Order came into operation on 4th March 2016, and a copy, together with maps showing the lengths of road to which it relates may be inspected at Altrincham Access Trafford, Stamford New Road, Altrincham and at Access Trafford, Sale Waterside, Sale during their normal opening hours and online at:

www.trafford.gov.uk/trafficregulationorders

If you wish to question the validity of the Order or any provision contained in it on the grounds that it is not within the powers contained in the Road Traffic Regulation Act 1984, or that any requirement of that Act or of any instrument made under it has not been complied with in relation to the Order you may, within six weeks from 17th March 2016 apply to the High Court for that purpose.

Dated: 17th March 2016

Contracts Director, Trafford Council, Waterside House, Sale, M33 7ZF

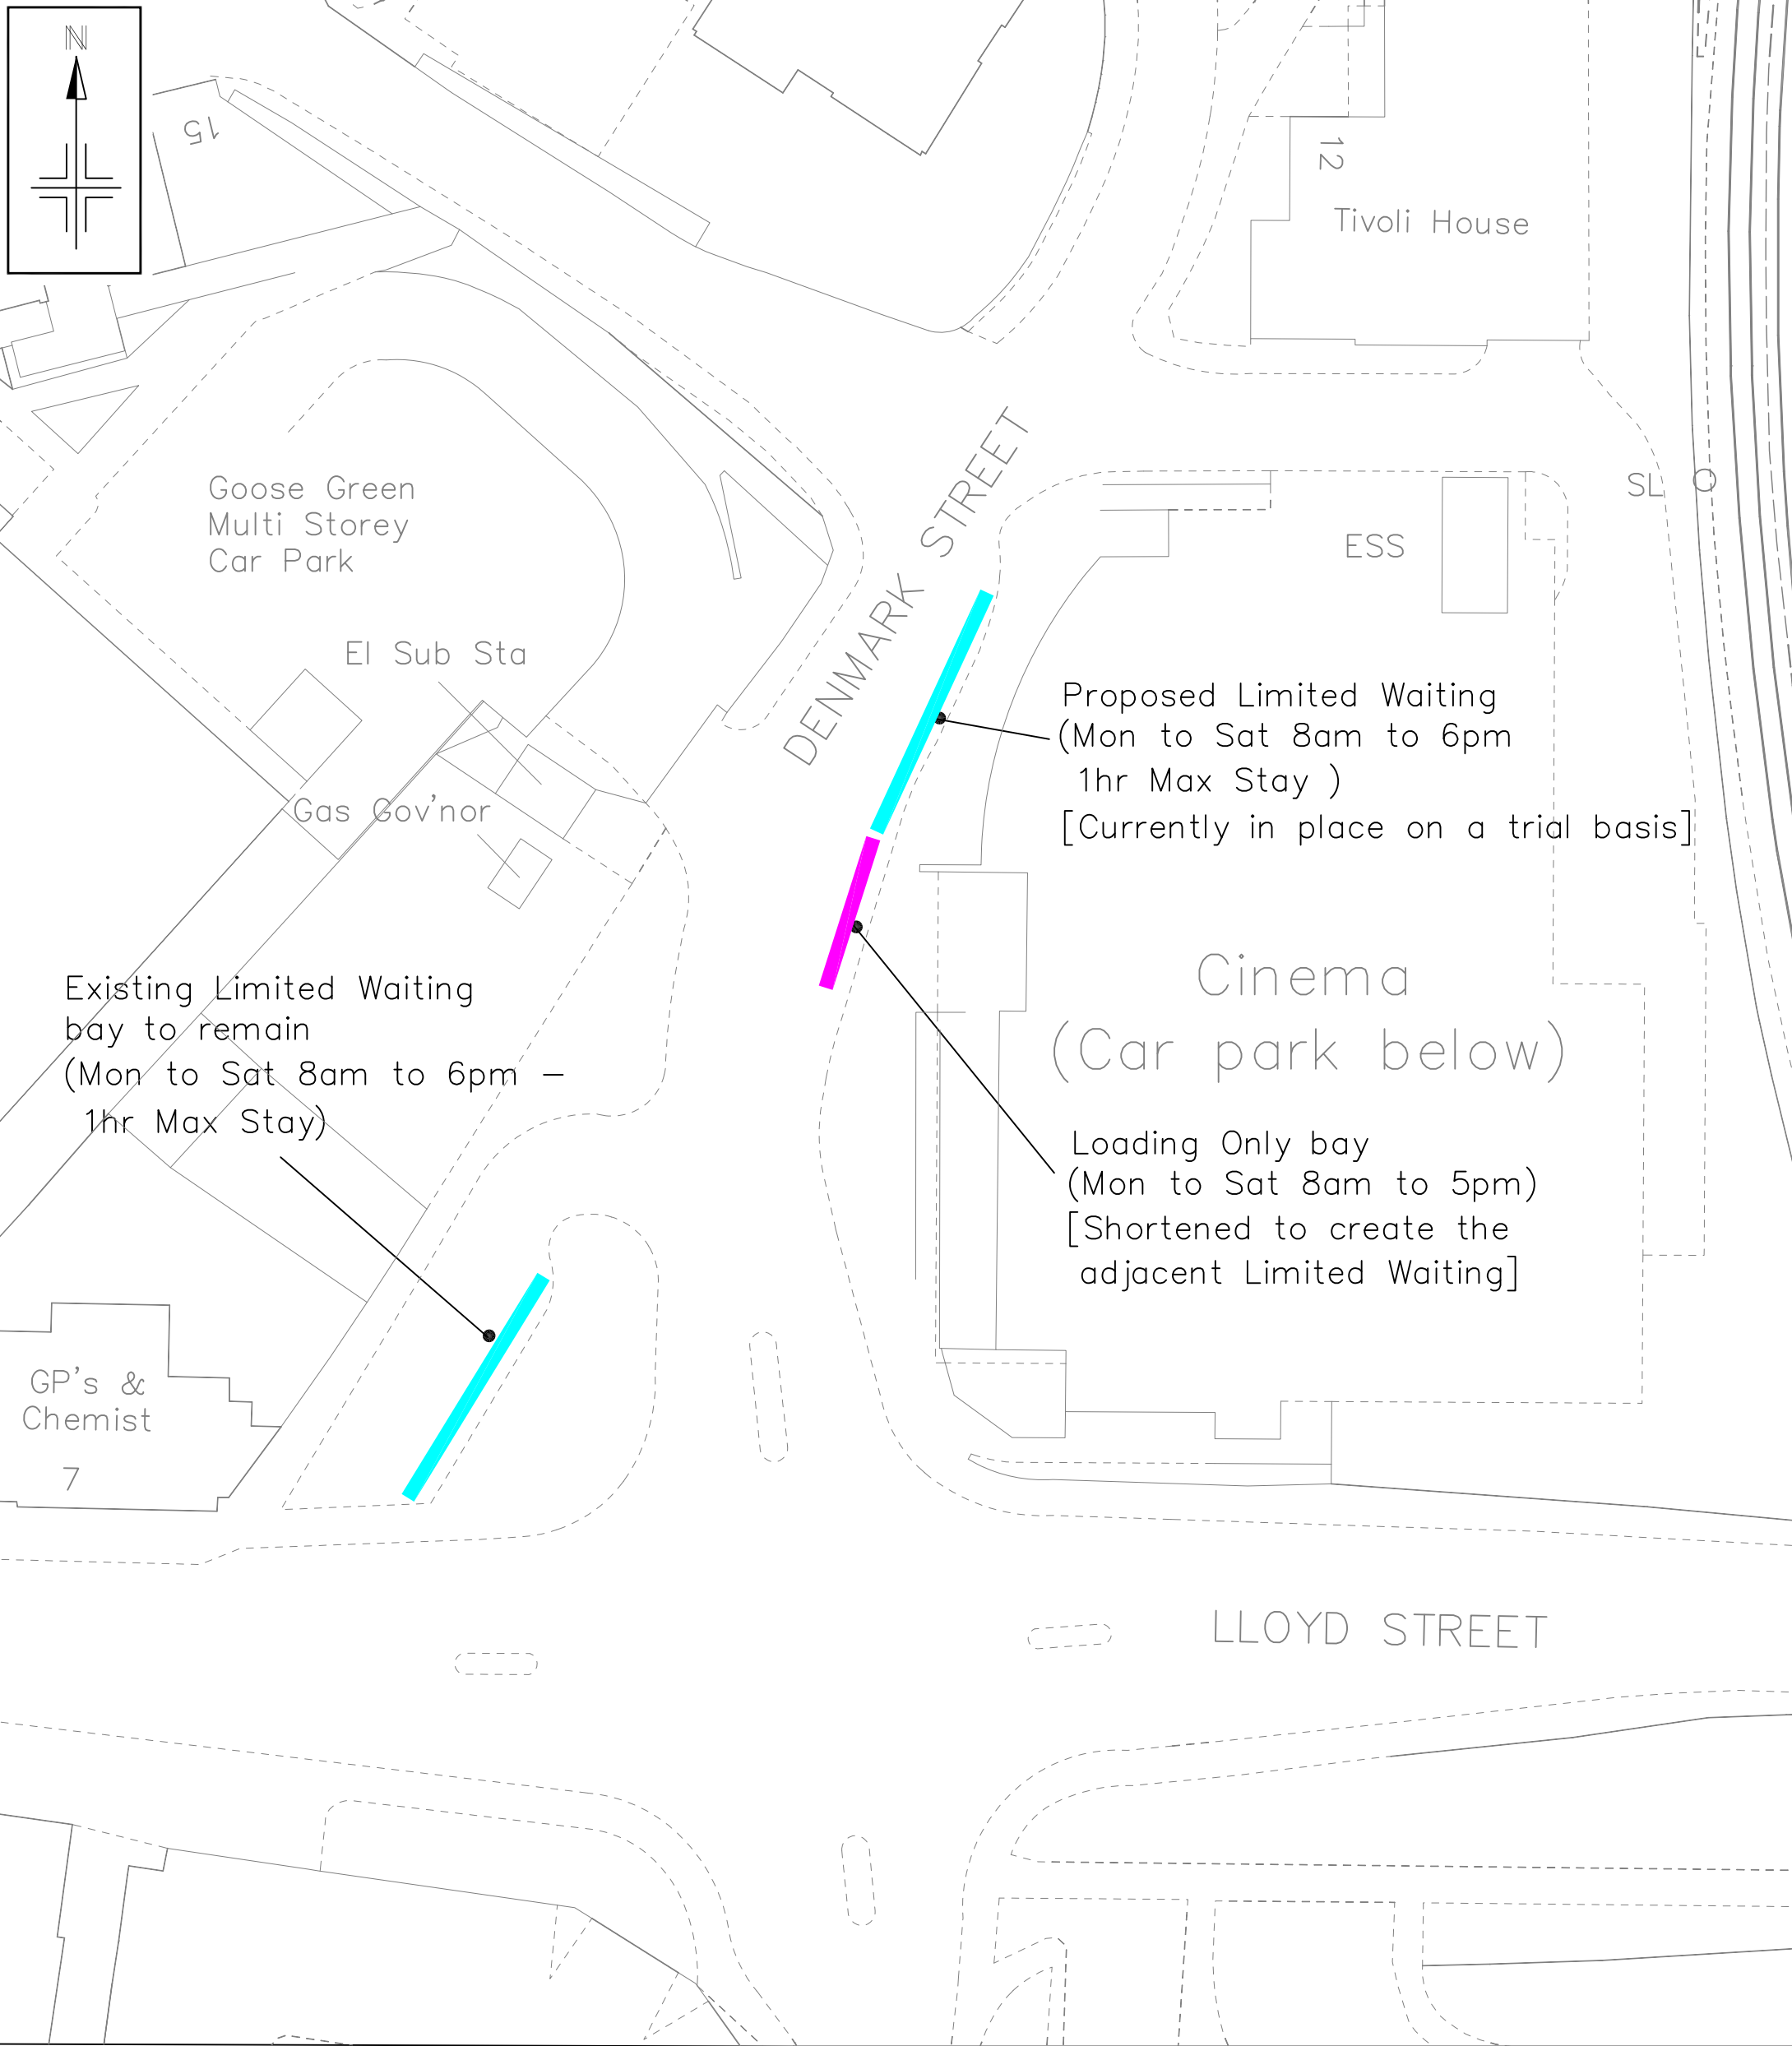

Proposed Limited Waiting
(Mon to Sat 8am to 6pm
1hr Max Stay)
[Currently in place on a trial basis]

Existing Limited Waiting
bay to remain
(Mon to Sat 8am to 6pm –
1hr Max Stay)

Loading Only bay
(Mon to Sat 8am to 5pm)
[Shortened to create the
adjacent Limited Waiting]

Existing

All other traffic orders and waiting restrictions not shown or indicated for clarity remain as existing



working with




Reproduced from the Ordnance Survey mapping with the permission of the Controller of Her Majesty's Stationery Office © Crown copyright. Unauthorised reproduction infringes Crown copyright and may lead to prosecution or civil proceedings. OS Licence No. LA076392 1999

Notes:
No Dimensions to be scaled from this drawing. All Dimensions are to be checked on site.


REV.	DATE	REVISION DETAILS	DRAWN	CHECKED	APPROVED

PROJECT & TITLE
Altrincham Public Realm Improvements - Phase 1
Denmark Street - Additional Limited Waiting Bay
Experimental Traffic Order

DRAWN AJH	CHECKED PJB	APPROVED ST
SCALE NTS@A4	DRAWING NO. E8964/01	
DATE Sept '15	REVISION -	
FILE PATH <small>R:\IBU\Environmental Services\IBU\Public Realm\Altrincham\Drawings\Denmark Street</small>		

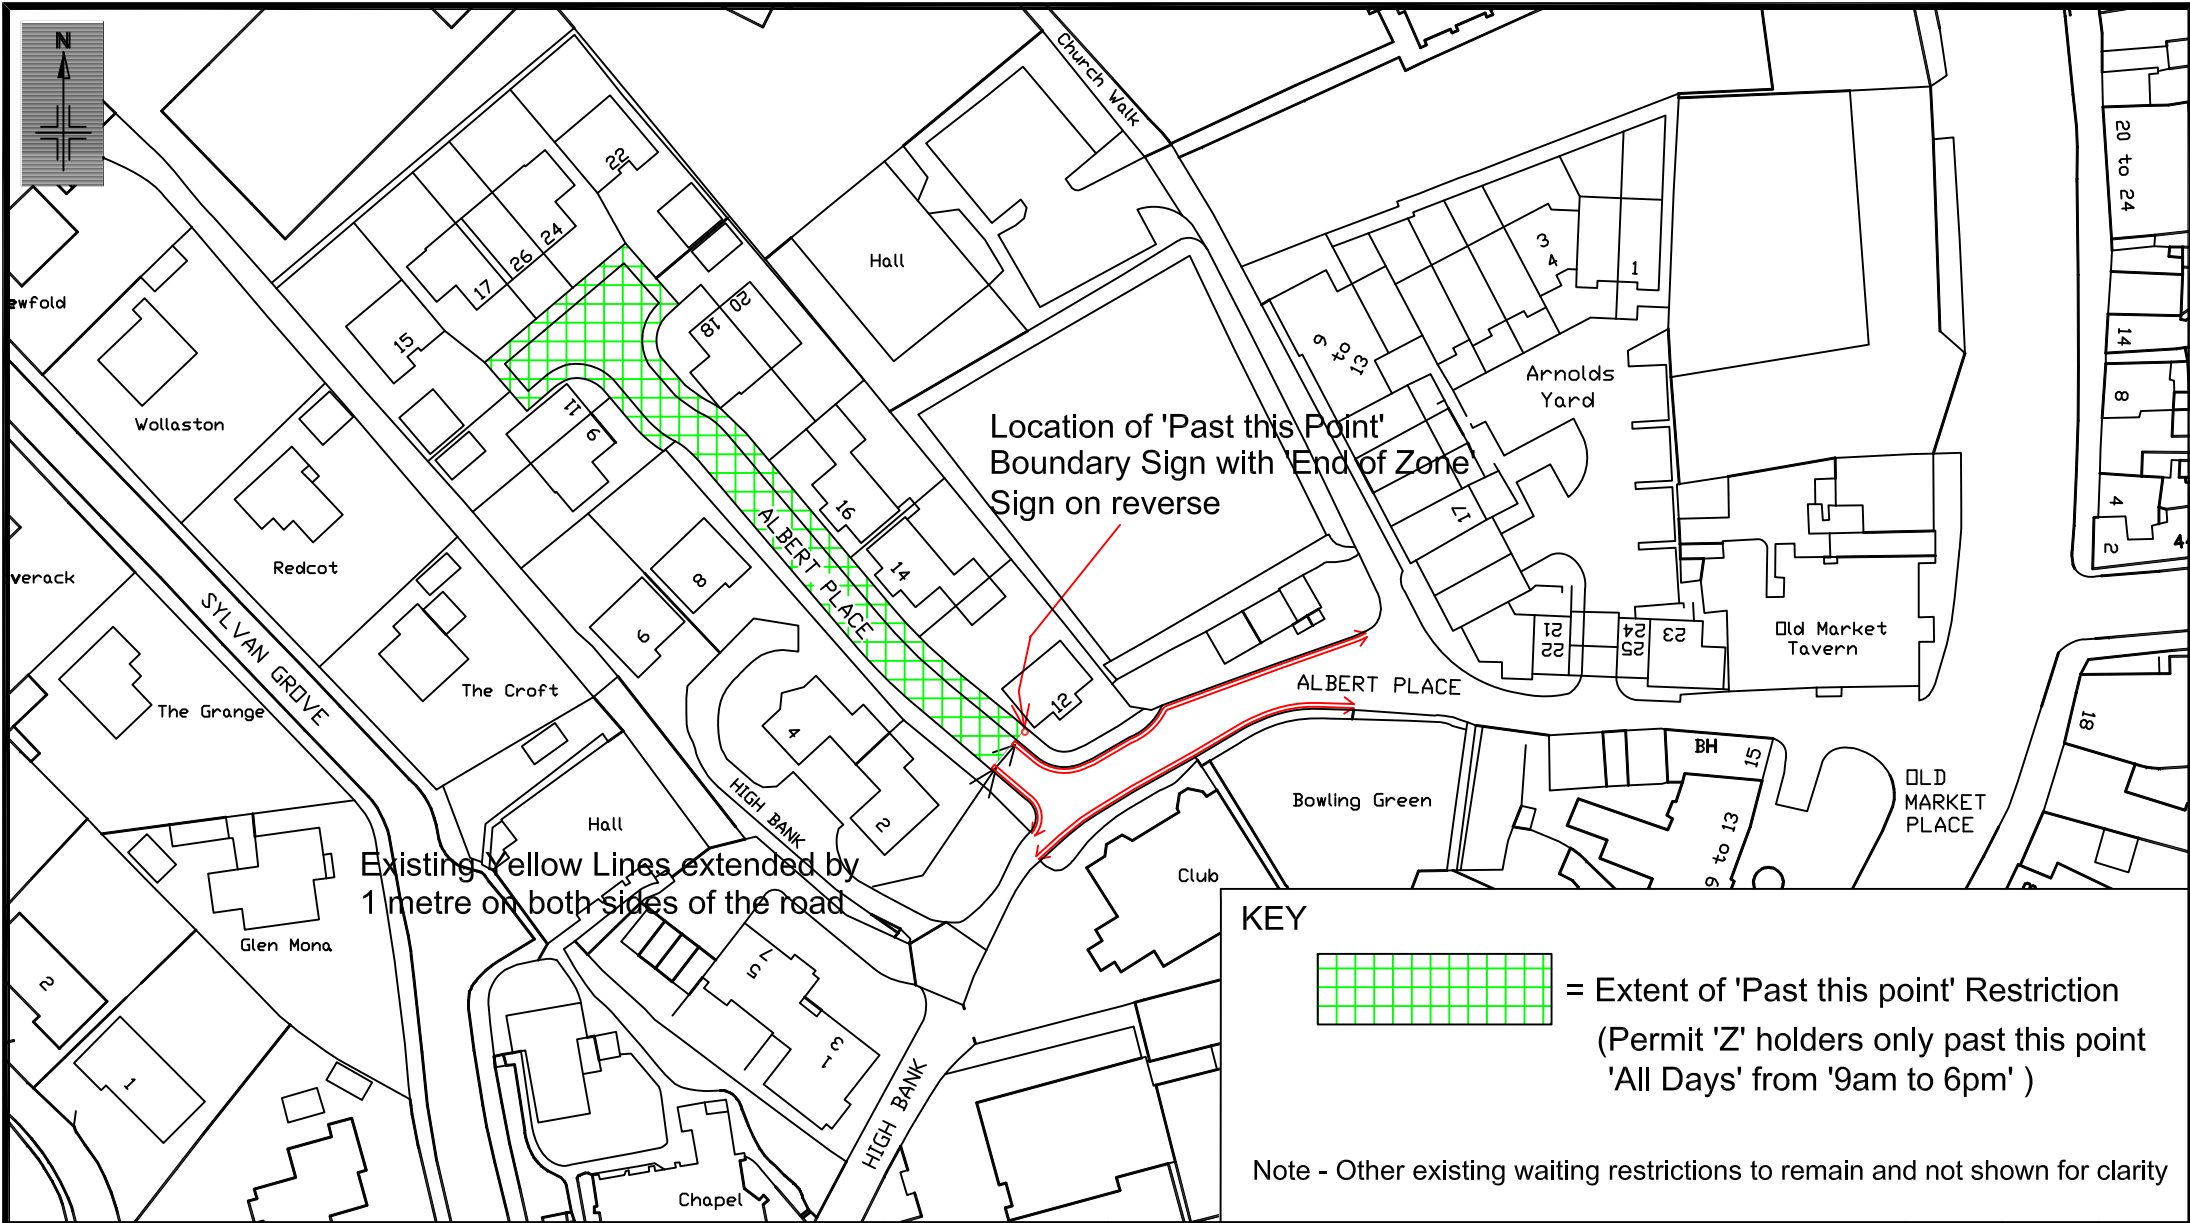

KEY

 = Extent of 'Past this point' Restriction
(Permit 'Z' holders only past this point 'All Days' from '9am to 6pm')

Note - Other existing waiting restrictions to remain and not shown for clarity

Reproduced from the Ordnance Survey mapping with the permission of the Controller of Her Majesty's Stationery Office © Crown copyright. Unauthorised reproduction infringes Crown copyright and may lead to prosecution or civil proceedings.
 Trafford Borough Council OS Licence No. LA076392 1999

Notes:
 No Dimensions to be scaled from this drawing.
 All Dimensions are to be checked on site.

REV.	DATE	REVISION DETAILS	DRAWN	CHECKED	APPROVED

PROJECT & TITLE
 Albert Place, Altrincham
 Proposed 'Past this Point' permit parking scheme
 and extension of waiting restrictions



DRAWN KW	CHECKED AG	APPROVED AG
SCALE NTS@A4	DRAWING NO. E8943/02	REVISION -
DATE May '15	FILE PATH R:\BUI\Env\BET&TIC&D Photographs\Altrincham\Albert Place Permit Scheme	