

BOROUGH OF TRAFFORD (PROHIBITION OF WAITING AND LOADING AND PROVISION OF PARKING) ORDER 2001 (AMENDMENT NO 173)(PART B) ORDER 2016

NOTICE IS HEREBY GIVEN that Trafford Borough Council has made an Order under the Road Traffic Regulation Act 1984.

The effect of the Order will be to amend the Borough of Trafford (Prohibition of Waiting and Loading and Provision of Parking) Order 2001, as amended, ("the 2001 Order") by the introduction or removal of the following provisions:

- a) No Waiting at Any Time Code - 7A

on the length of road specified in Schedules 1 and 2 hereto by the addition, to the Schedule to the 2001 Order, of the length of road specified in Schedule 1 below and by the removal, from the Schedule to the 2001 Order, of the length of road specified in Schedule 2 below.

SCHEDULE 1

Schedule 1a - Proposed

| Street | Side | From | To | Code |
|------------------------|---------------|------------------------------|--|------|
| Church Brow, Bowdon | North west | Its junction with Green Walk | A point 18 metres southwest of its junction with Green Walk | 7A |

SCHEDULE 2

Schedule 2a – revoked

| Street | Side | From | To | Code |
|------------------------|---------------|------------------------------|--|------|
| Church Brow, Bowdon | North west | Its junction with Green Walk | A point 35 metres south of its junction with Green Walk | 7A |

The proposals for Burlington Road, Altrincham which were advertised at the same time as the above will be the subject of a future part order or abandoned and the proposals for St Jame's Drive, area, Sale which were advertised at the same time as the above were made operative on 16th November 2015

The Order will come into operation on 9th May 2016 and a copy, together with a map showing the length of road to which it relates may be inspected at Altrincham Access Trafford, Stamford New Road, Altrincham, Stretford and at Access Trafford, Sale Waterside, Sale during their normal opening hours and online at: www.trafford.gov.uk/trafficregulationorders

If you wish to question the validity of the Order or any provision contained in it on the grounds that it is not within the powers contained in the Road Traffic Regulation Act 1984, or that any requirement of that Act or of any instrument made under it has not been complied with in relation to the Order you may, within six weeks from 5th May 2016 apply to the High Court for that purpose.

Dated: 5th May 2016

Acting Head of Highways,
Trafford Council,
Bridgewater House,
Manchester Road,
Carrington,
M31 4QN

Abbreviated for papers

BOROUGH OF TRAFFORD (PROHIBITION OF WAITING AND LOADING AND PROVISION OF PARKING) ORDER 2001 (AMENDMENT NO 173)(PART B) ORDER 2016

NOTICE IS HEREBY GIVEN that Trafford Borough Council has made an Order under the Road Traffic Regulation Act 1984.

The effect of the Order will be to amend the Borough of Trafford (Prohibition of Waiting and Loading and Provision of Parking) Order 2001, as amended, ("the 2001 Order") by the reduction in the length of waiting restriction along a length of **Church Brow, Bowdon**


The proposals for Burlington Road, Altrincham which were advertised at the same time as the above will be the subject of a future part order or abandoned and the proposals for St Jame's Drive, area, Sale which were advertised at the same time as the above were made operative on 16th November 2015

The Order will come into operation on 9th May 2016 and a copy, together with a map showing the length of road to which it relates may be inspected at Altrincham Access Trafford, Stamford New Road, Altrincham, Stretford and at Access Trafford, Sale Waterside, Sale during their normal opening hours and online at: www.trafford.gov.uk/trafficregulationorders

If you wish to question the validity of the Order or any provision contained in it on the grounds that it is not within the powers contained in the Road Traffic Regulation Act 1984, or that any requirement of that Act or of any instrument made under it has not been complied with in relation to the Order you may, within six weeks from 5th May 2016 apply to the High Court for that purpose.


Dated: 5th May 2016

Acting Head of Highways, Trafford Council, Bridgewater House, Manchester Road, Carrington, M31 4QN

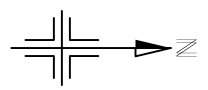

Key:

-  Existing No Waiting At Any Time restriction
-  Existing Advisory Disabled Persons' Parking Space

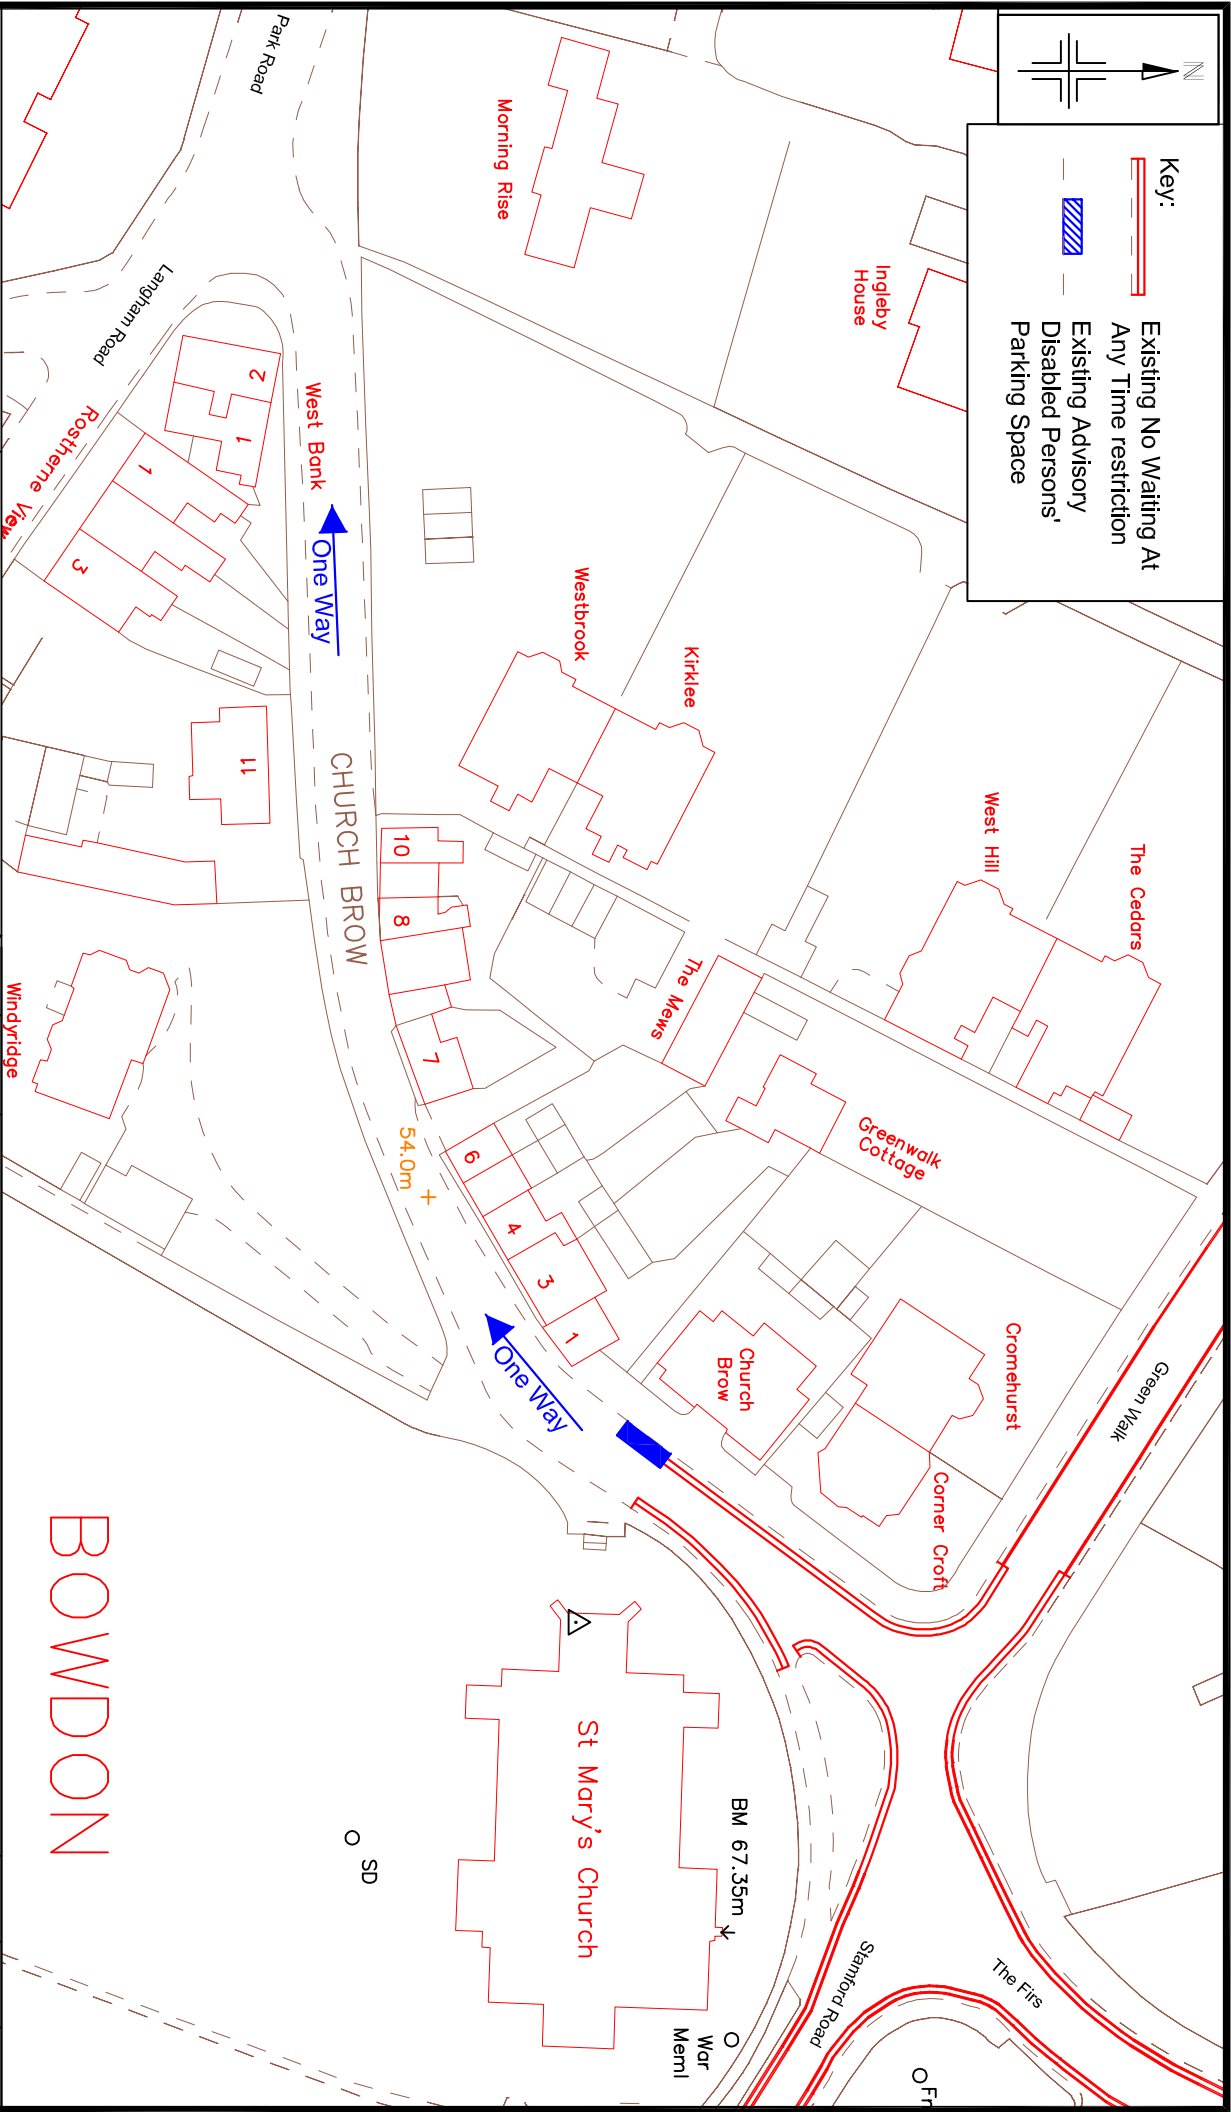

Reproduced from the Ordnance Survey map with the permission of the Controller of Her Majesty's Stationery Office. Crown copyright and reproduction in any form prohibited. © Crown copyright and the Ordnance Survey. 05/12/2002. 10. 13075702. 1999

Notes:
No Dimensions to be scaled from this drawing. All Dimensions are to be checked on site.

REV. DATE

REVISION DETAILS

DRAWN AG

CHECKED AJH

APPROVED

DRAWN

CHECKED

APPROVED

PROJECT & TITLE
Church Brow, Bowdon
Proposed Environmental Weight Restriction and Footway Build-out
Location Plan and Existing Restrictions



SCALE: NTS@A4
DATE: Augr '14


DRAWING NO.: E8894/01

REVISIONS: 01


DATE: -

REVISION: -

REVISION: -

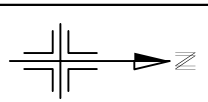

| Key: | |
|------|---|
| | Existing No Waiting At Any Time restriction to be retained |
| | Existing Advisory Disabled Persons' Parking Space to be relocated |
| | Proposed Advisory Disabled Persons' Parking Space - existing No Waiting At Any Time to be revoked |
| | Proposed footway build-out |
| | Proposed landscaped area within footway build-out |
| | Extent of Proposed 7m (23ft) environmental length restriction |
| | Proposed pedestrian dropped crossing |

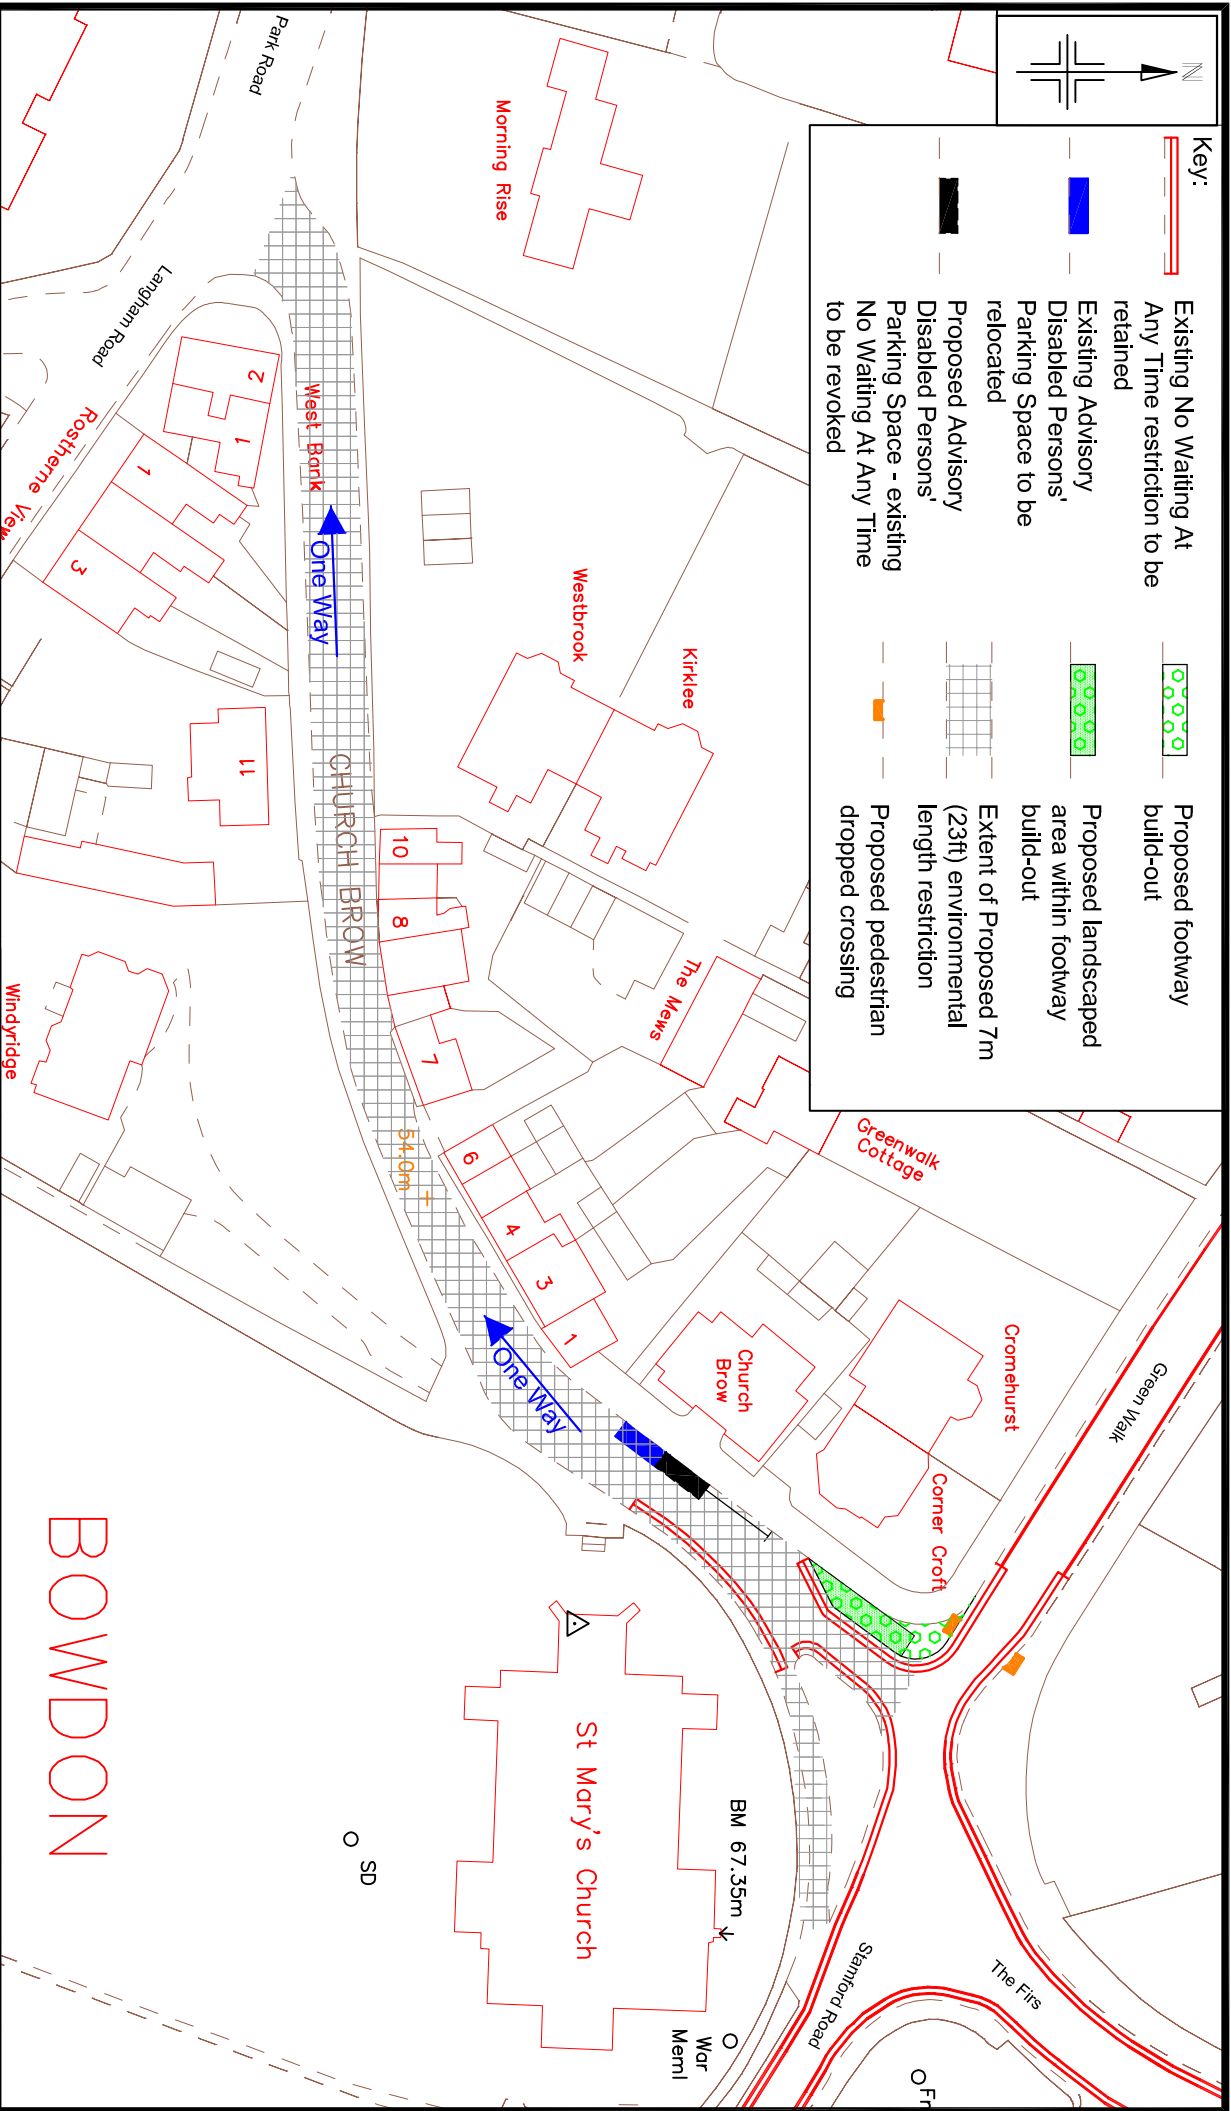

| | |
|---|---|
| Reproduced from the Ordnance Survey map using the permission of the Controller of Her Majesty's Stationery Office. Crown copyright. All rights reserved. No part of this publication may be reproduced without the prior written permission of the Controller of Her Majesty's Stationery Office. | |
| Notes: | No Dimensions to be scaled from this drawing. All Dimensions are to be checked on site. |
| REV. | DATE |
| A | Nov 14 |
| REVISION DETAILS Specified length restriction introduced | |

PROJECT & TITLE

Church Brow, Bowdon

Proposed Environmental Length Restriction, Footway Build-out & associated amendments to waiting restrictions: Proposed Layout

| | | | | | | | | | |
|--|--|---------|-----------|---------|---|----------|----------|---|---|
| | <table border="1"> <tr> <td>DATE</td> <td>FILE PATH</td> </tr> <tr> <td>Aug '14</td> <td>Revise/submitter & Toid and Digital Photographs</td> </tr> </table> | DATE | FILE PATH | Aug '14 | Revise/submitter & Toid and Digital Photographs | | | | |
| DATE | FILE PATH | | | | | | | | |
| Aug '14 | Revise/submitter & Toid and Digital Photographs | | | | | | | | |
| <table border="1"> <tr> <td>DRAWN</td> <td>CHECKED</td> </tr> <tr> <td>AG</td> <td>AJH</td> </tr> </table> | DRAWN | CHECKED | AG | AJH | <table border="1"> <tr> <td>APPROVED</td> <td>REVISION</td> </tr> <tr> <td>-</td> <td>A</td> </tr> </table> | APPROVED | REVISION | - | A |
| DRAWN | CHECKED | | | | | | | | |
| AG | AJH | | | | | | | | |
| APPROVED | REVISION | | | | | | | | |
| - | A | | | | | | | | |