

**ROAD TRAFFIC REGULATION ACT 1984
BOROUGH OF TRAFFORD (GREENWOOD STREET AND MARKET STREET, ALTRINCHAM)
(TEMPORARY PROHIBITION OF WAITING) ORDER 2016**

NOTICE IS HEREBY GIVEN that, in order to maintain access for all vehicles during demolition and then construction works at the site of the former Altrincham Hospital site, Trafford Council has made an Order the effect of which will be to prohibit waiting, at any time, as follows:-

NO WAITING AT ANY TIME


Greenwood Street, Altrincham	southeast side	from a point 25 north of its junction with Regent Road for a distance of 25 metres
Market Street, Altrincham	northwest side	from a point 9 metres north of its junction with Regent Road for a distance of 95 metres

All adjacent existing restrictions will remain unchanged.

The Order will come into operation on 12th September 2016 and will remain in force for a period not exceeding 18 months.

Dated: 8th September 2016

One Trafford/Trafford Council,
Bridgewater House,
Manchester Road,
Carrington,
M31 4QN

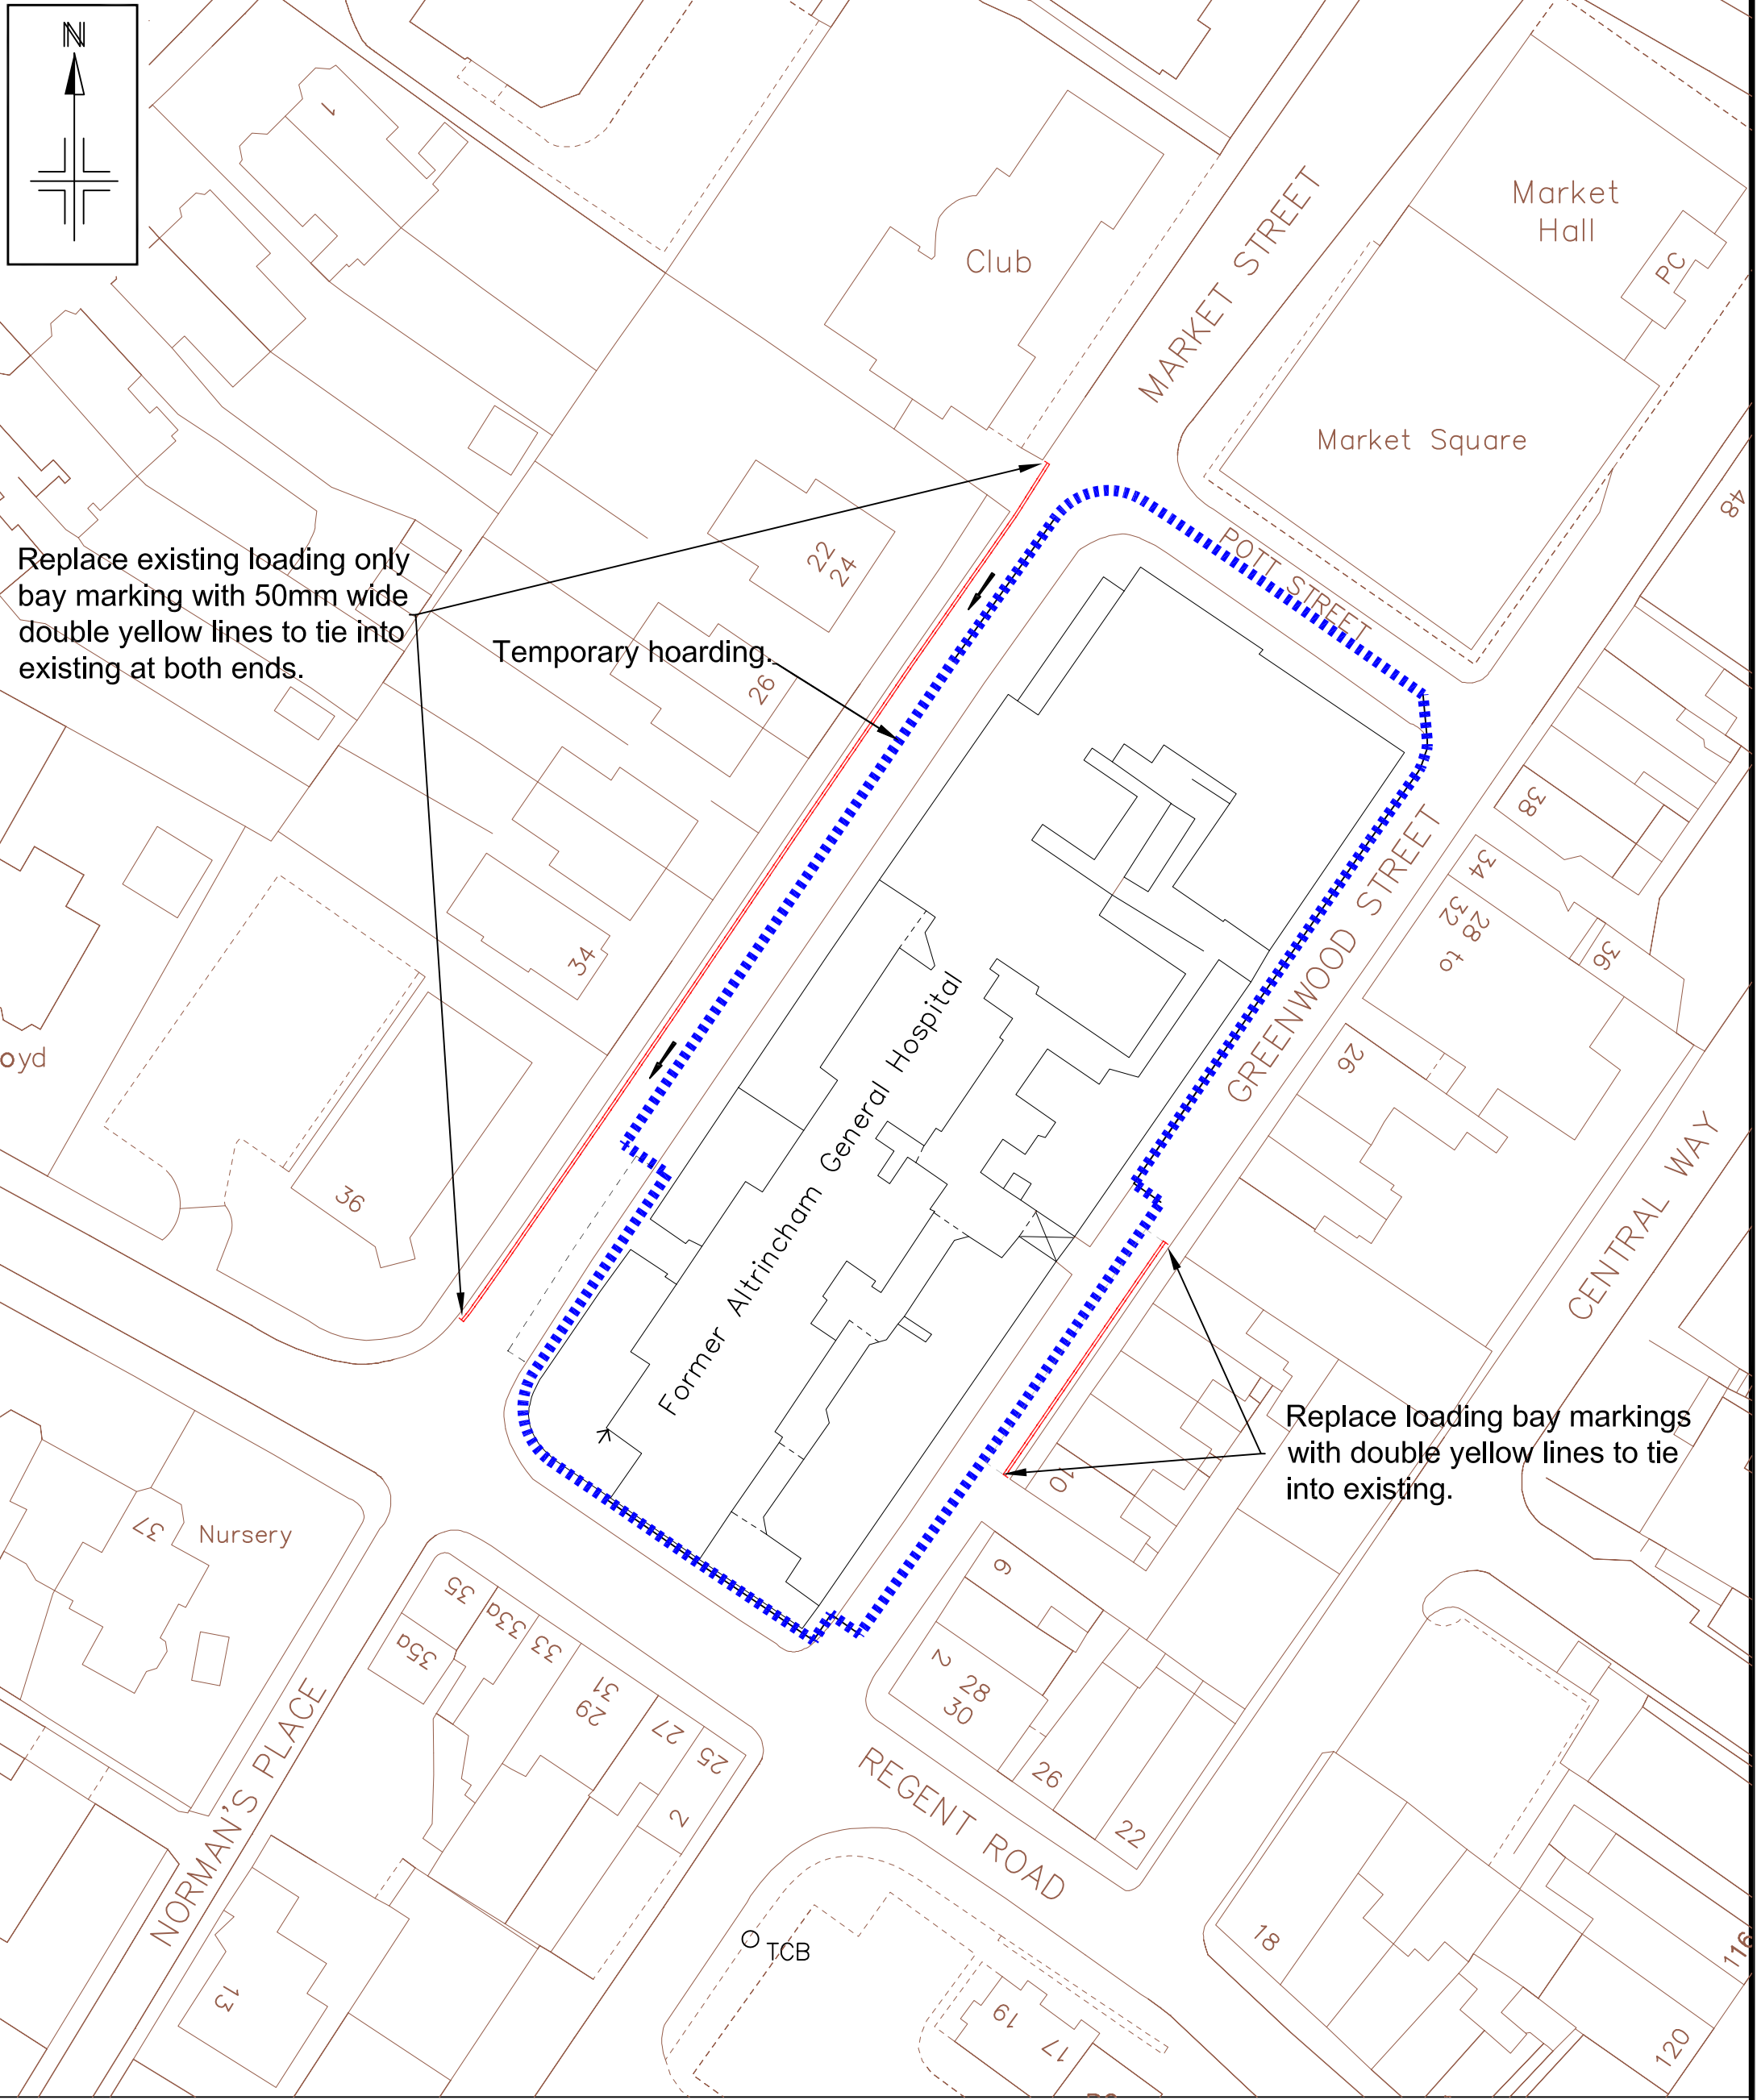

Note - All other existing waiting restrictions not shown for clarity

Reproduced from the Ordnance Survey mapping with the permission of the Controller of Her Majesty's Stationery Office © Crown copyright. Unauthorised reproduction infringes Crown copyright and may lead to prosecution or civil proceedings. Trafford Borough Council OS Licence No. LA076392 1999

Notes:
No Dimensions to be scaled from this drawing. All Dimensions are to be checked on site.

REV.	DATE	REVISION DETAILS	DRAWN	CHECKED	APPROVED

PROJECT & TITLE
**Former Altrincham Hospital
 Redevelopment Works
 Temporary Traffic Orders**



DRAWN NN	CHECKED AH	APPROVED ST
SCALE NTS@A3	DRAWING NO. E8978/03	
DATE Aug '16	REVISION -	
FILE PATH R:\BU\Env\BE\T\Files-Schemes\Former Alty Hospital\Temp TRO Works		