

BOROUGH OF TRAFFORD (A56 CROSS STREET, SALE AND A56 CHESTER ROAD, STRETFORD)(40 M.P.H. SPEED LIMIT) ORDER 2017

NOTICE IS HEREBY GIVEN that Trafford Borough Council has made an Order under the Road Traffic Regulation Act 1984, as amended. The effect of the Order is to introduce a 40 m.p.h. speed limit on the following length of road:-

40 M.P.H. SPEED LIMIT

A56 Cross Street, Sale and A56 Chester Road, Stretford

From - a point 138 metres north of its junction with the projected southerly kerblines of the B5397, Dane Road, Sale

To - a point 345 metres south of its junction with the projected southerly kerblines of Poplar Road, Stretford, measured along the western kerblines of Chester Road


This Order will revoke the Trunk Roads (40mph Speed Limit)(No 73) Order 1963 in its entirety

The Order will become operative on 17th February 2017 and a copy together with a map showing the lengths of roads referred to, may be inspected at Stretford Library Information Desk and at Access Trafford, Waterside House, Sale Waterside, Sale, during their normal opening hours and on-line at: www.trafford.gov.uk/trafficregulationorders

If you wish to question the validity of the Order or any provisions contained in it on the grounds that it is not within the powers contained in the Road Traffic Regulation Act 1984, or that any requirements of that Act or of any instrument made under it has not been complied with in relation to the Order, you may, within six weeks from 9th February 2017, apply to the High Court for that purpose.

Dated: 9th February 2017.

One Trafford/Trafford Council,
Traffic Section,
Bridgewater House,
Manchester Road,
Carrington,
M31 4QN

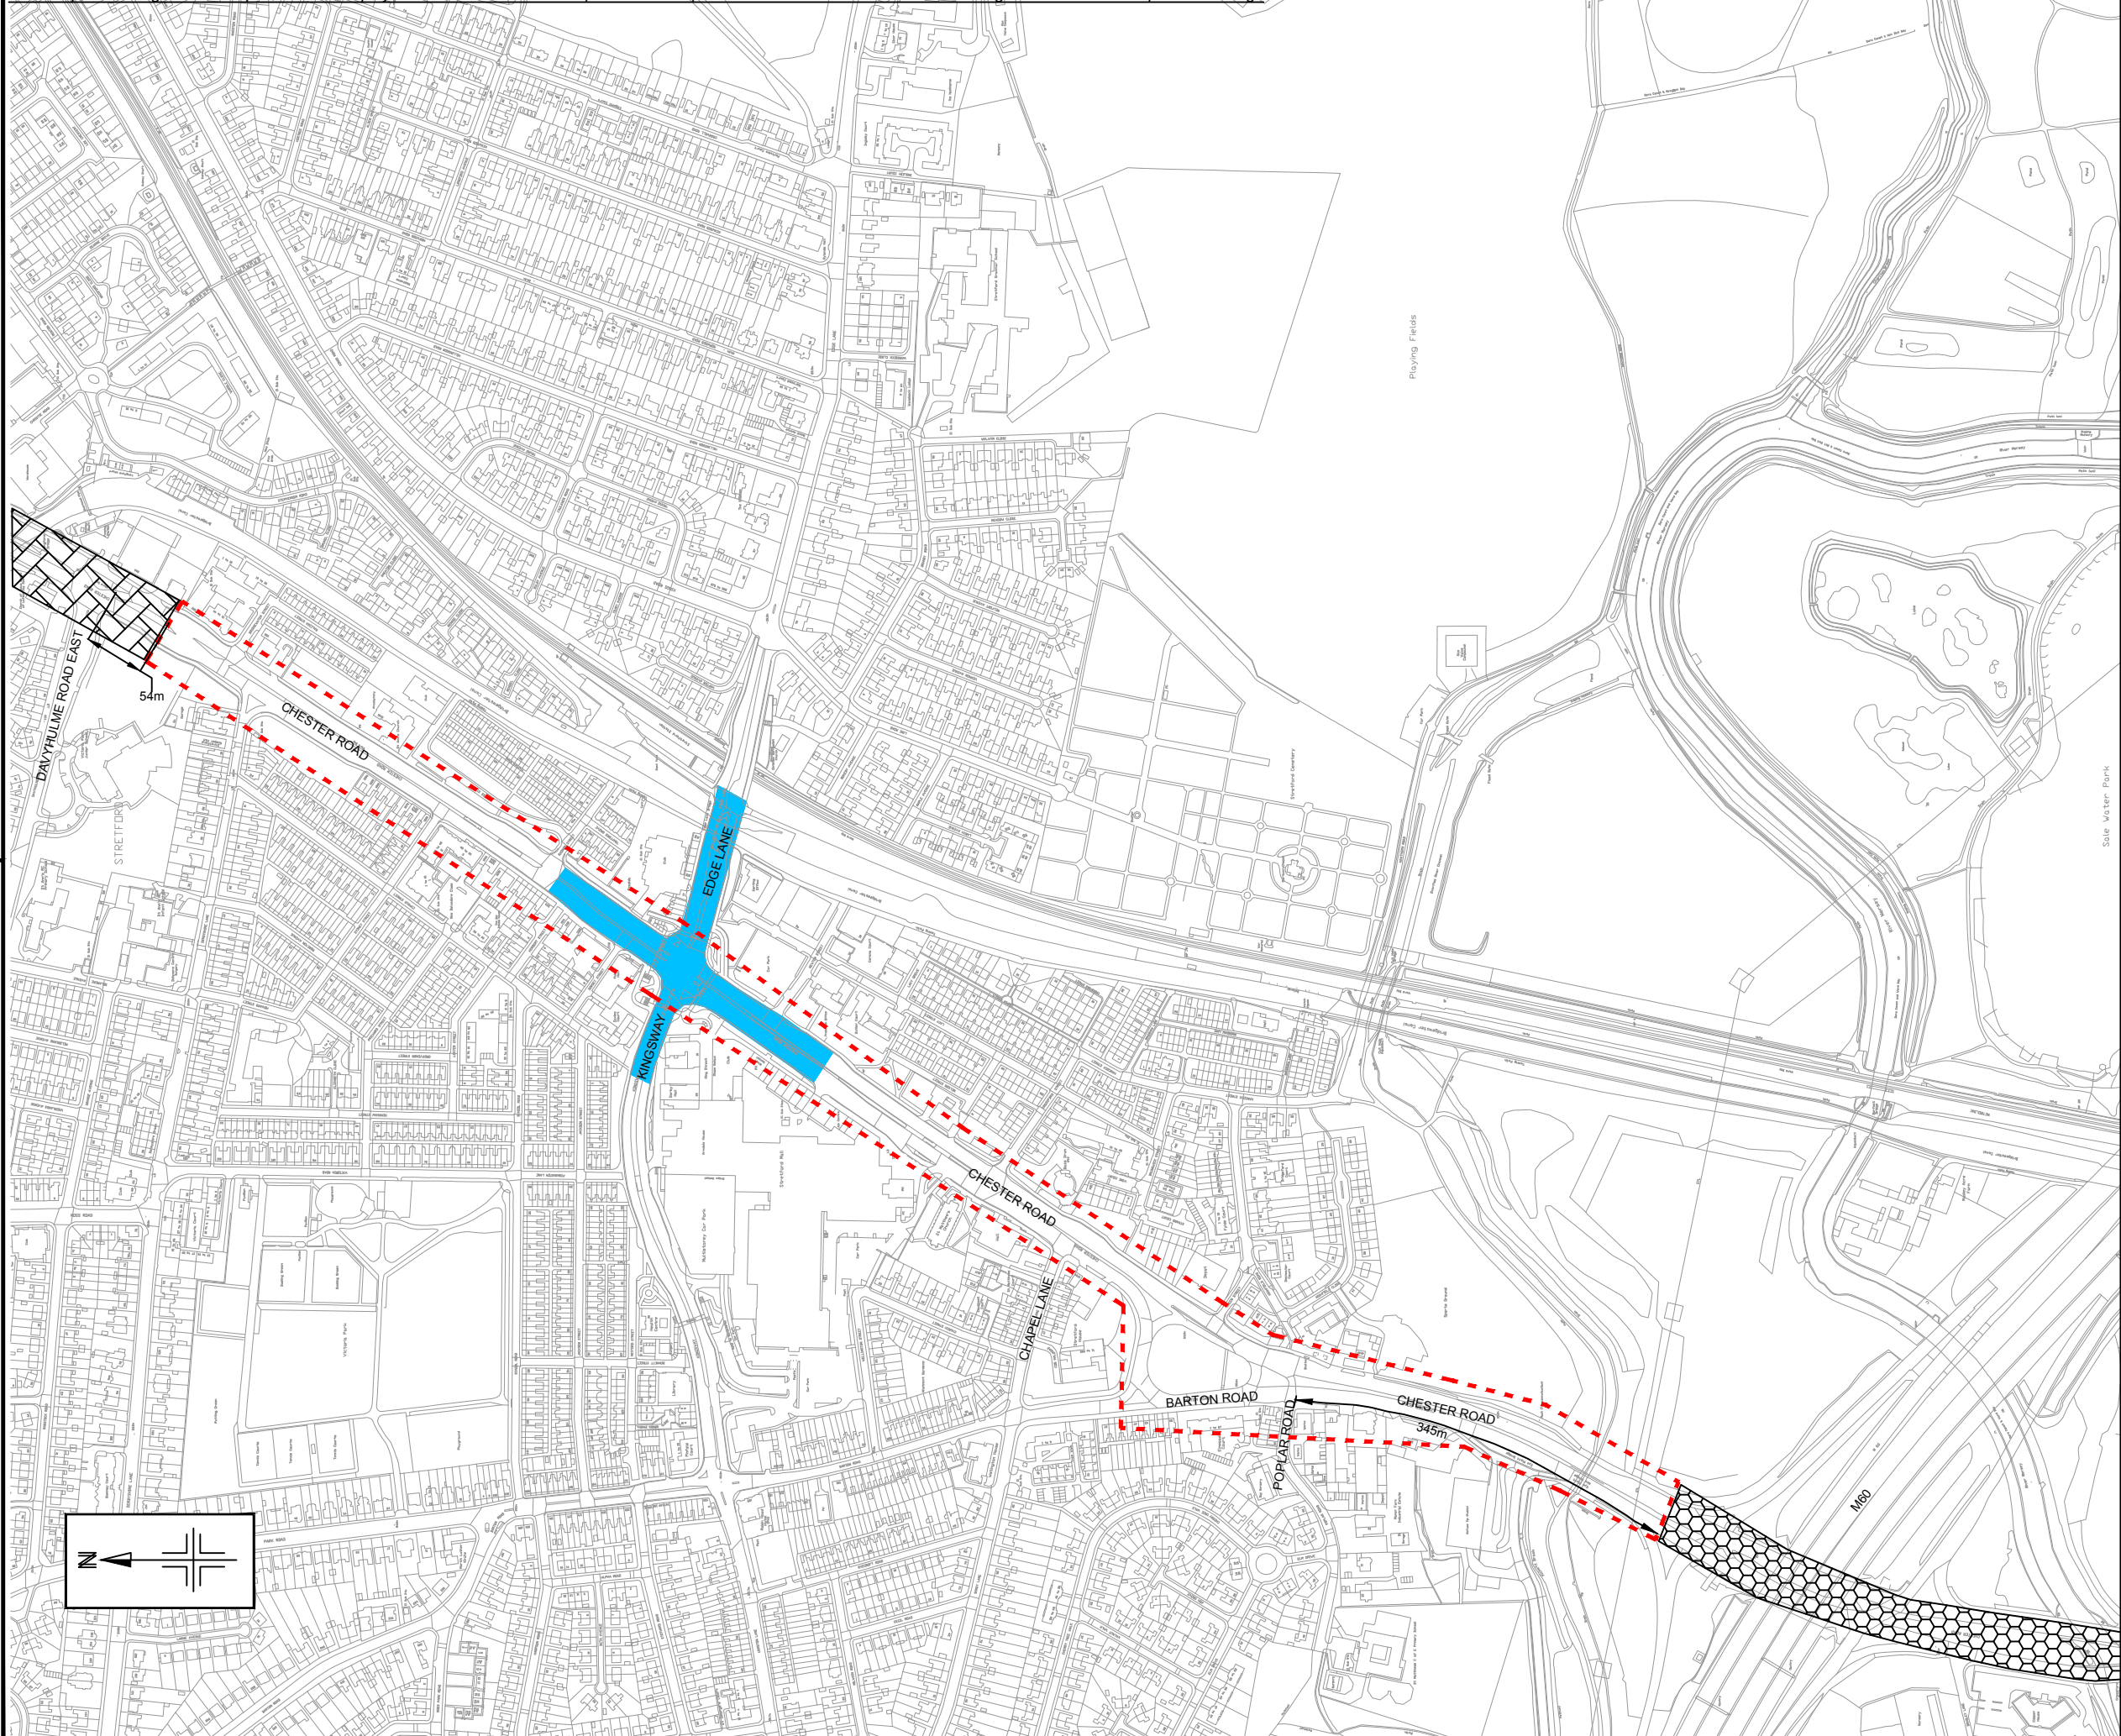

- Extents of the existing 40mph which is to be reduced to a 30mph speed limit
- Existing 30mph speed limit to remain
- Existing 40mph speed limit to remain
- Extents of junction improvement works

| Rev | Revision details | Chkd | Appd | Date |
|-----|------------------|------|------|----------------|
| | | | | |
| | Designed: O.B. | | | Date: 20.10.16 |
| | Drawn: S.A. | | | Date: 20.10.16 |
| | Checked: O.B. | | | Date: 20.10.16 |
| | Approved: S.S. | | | Date: 20.10.16 |

Copyright © Amey

www.amey.co.uk

Client

Project Name
Stretford Public Realm Improvements

Drawing Title
TRO Plan

Original Drg Size : A3 Scale : NTS
 Dimensions : -

| | |
|--|---------------------------|
| Drawing Status Detailed Design | Suitability Inf |
|--|---------------------------|

| | |
|---|----------------------|
| Drawing No CO00201045-D-TRO-1 | Revision 0 |
|---|----------------------|