

**BOROUGH OF TRAFFORD (CLIFTON STREET, CROSS STREET AND ST BRIDES WAY, OLD TRAFFORD)(ONE WAY TRAFFIC FLOW) ORDER 2017**

**NOTICE IS HEREBY GIVEN** that Trafford Borough Council proposes to make an Order under Sections 1 and 2 of the Road Traffic Regulation Act 1984, as amended. The effect of the Order will be to impose one-way traffic flow as follows:-

**ONE WAY TRAFFIC FLOW**


<b>Street</b>	<b>From</b>	<b>To</b>	<b>Direction of Travel</b>
Clifton Street, Old Trafford	its junction with Cross Street	its junction with St Brides Way	a south easterly direction
Cross Street, Old Trafford	its junction with Hamer Drive	its junction with Clifton Street	a north easterly direction
St Brides Way, Old Trafford	its junction with Clifton Street	its junction with Shrewsbury Street	a south westerly direction

A copy of the draft Order, together with a statement of reasons and map showing the length of road referred to, may be inspected at Access Trafford, Waterside House, Sale and at Stretford Library, Information Desk, during their normal opening hours and can be viewed on-line at: [www.trafford.gov.uk/trafficregulationorders](http://www.trafford.gov.uk/trafficregulationorders)

Any objections to the proposals, together with the grounds on which they are made, should be sent, in writing, to the address below, by 30<sup>th</sup> November 2017.

Dated: 9<sup>th</sup> November 2017.

One Trafford/Trafford Council,  
Traffic Section,  
Tatton House,  
11 Caldys Road,  
Manchester,  
M23 9LF

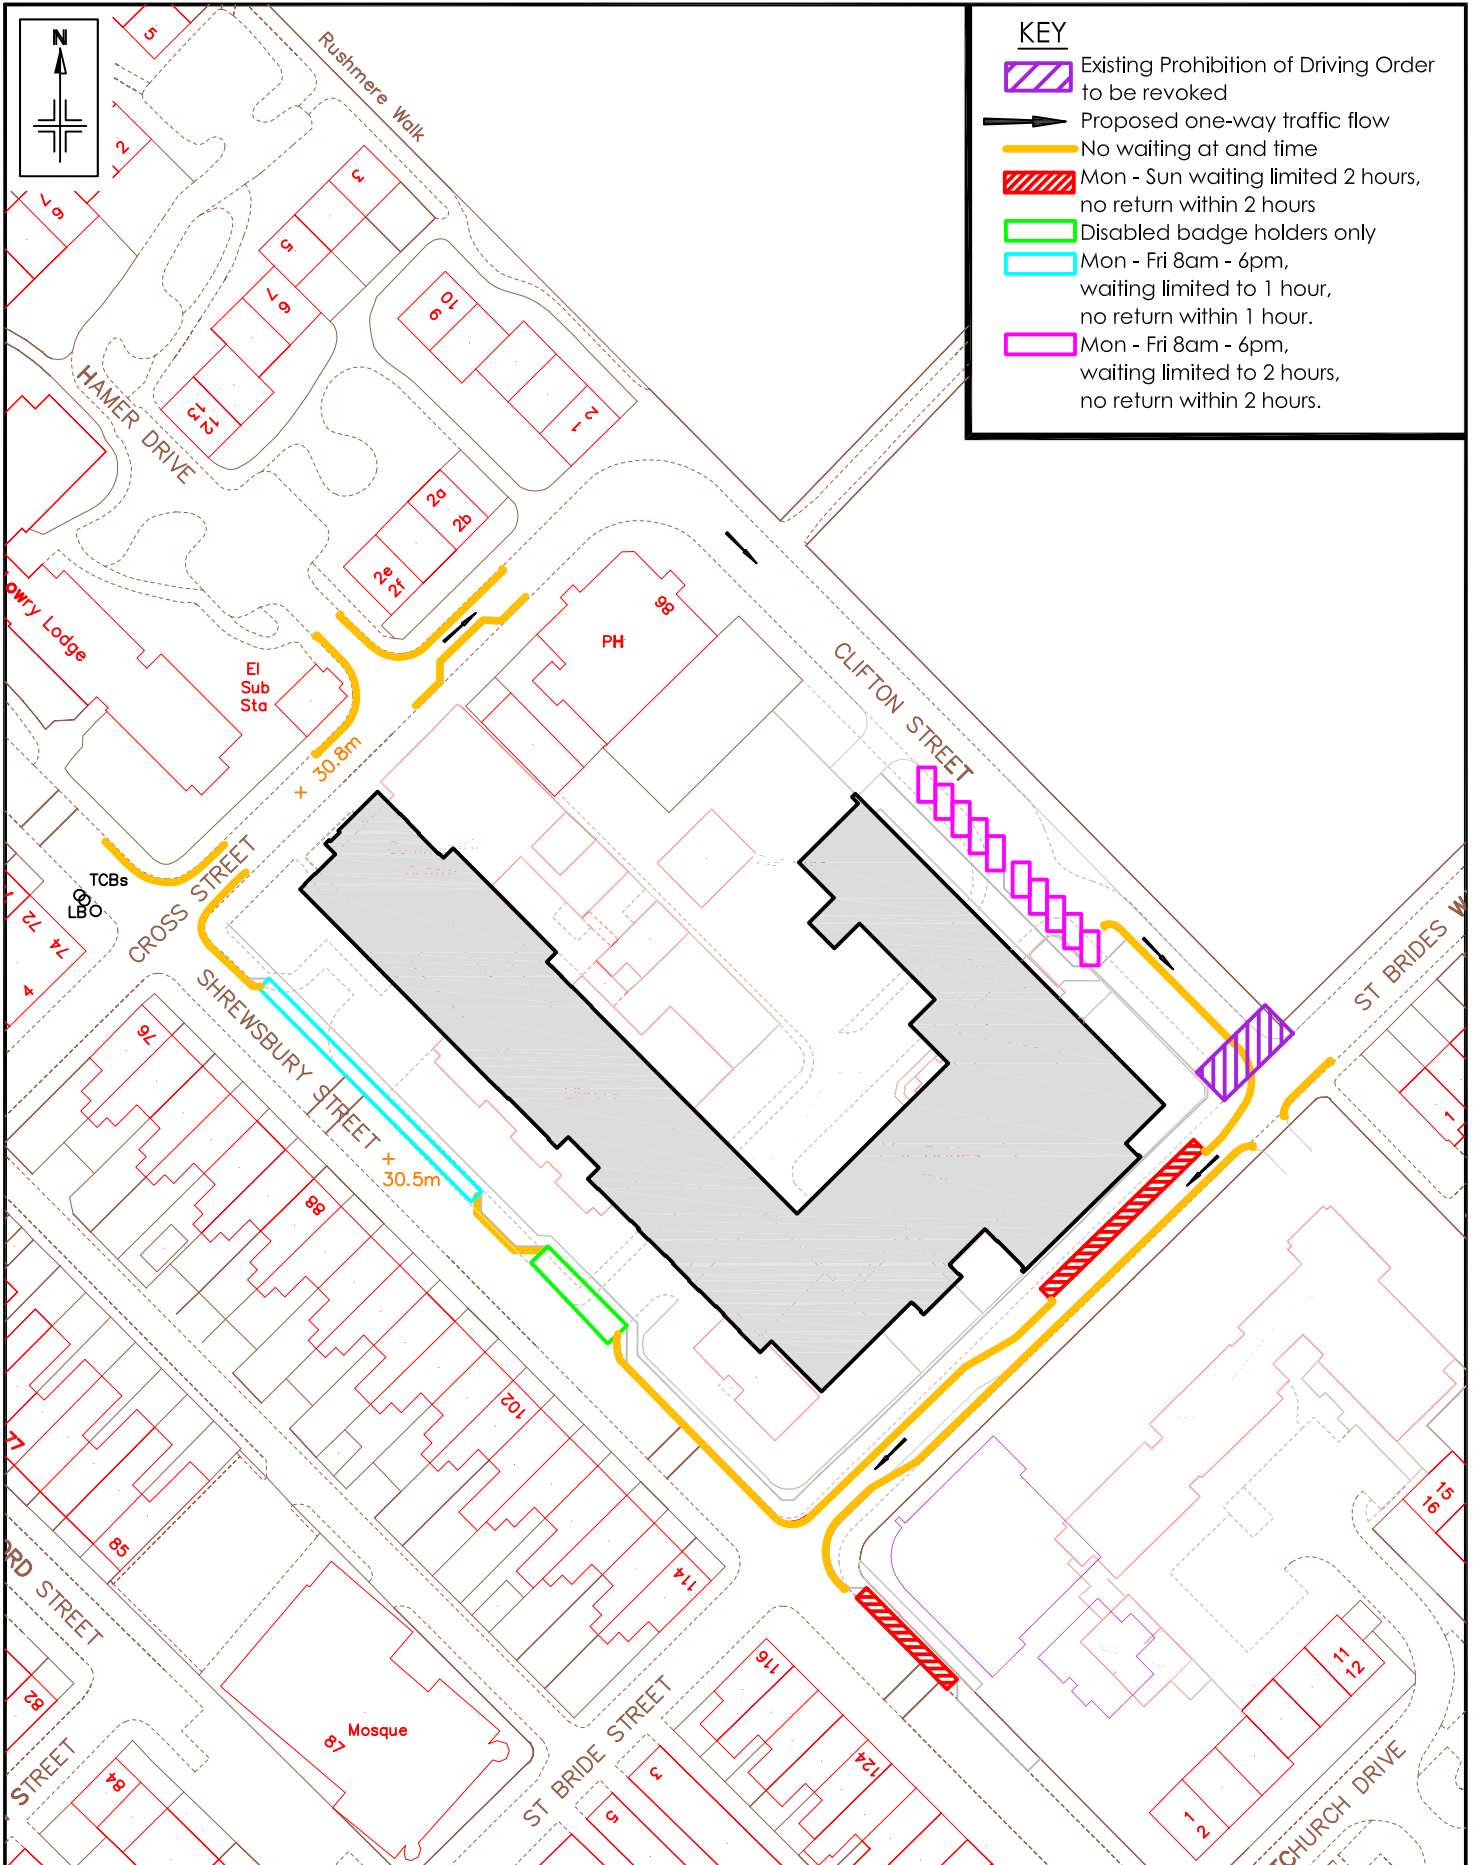

KEY	
	Existing Prohibition of Driving Order to be revoked
	Proposed one-way traffic flow
	No waiting at any time
	Mon - Sun waiting limited 2 hours, no return within 2 hours
	Disabled badge holders only
	Mon - Fri 8am - 6pm, waiting limited to 1 hour, no return within 1 hour.
	Mon - Fri 8am - 6pm, waiting limited to 2 hours, no return within 2 hours.

Reproduced from the Ordnance Survey mapping with the permission of the Controller of Her Majesty's Stationery Office © Crown copyright. Unauthorised reproduction infringes Crown copyright and may lead to prosecution or civil proceedings. Trafford Borough Council OS Licence No. LA076392 1999

Notes:  
No Dimensions to be scaled from this drawing. All Dimensions are to be checked on site.

REV.	DATE	REVISION DETAILS	DRAWN	CHECKED	APPROVED

**PROJECT & TITLE**  
 Shrewsbury Street Re-Development  
 Proposed Traffic Regulation Orders  
 Location Plan



DRAWN BV	CHECKED KW	APPROVED
SCALE NTS	DRAWING NO. E/8948/01	REVISION -
DATE July 17		
FILE PATH R:\BU\Environment\Bull Environment\Traffic & Transportation\Cad and Digital Photographs\Stefford\Shrewsbury Street		