

BOROUGH OF TRAFFORD (PROHIBITION OF WAITING AND LOADING AND PROVISION OF PARKING) ORDER 2001 (AMENDMENT NO 170) EXPERIMENTAL ORDER 2017

NOTICE IS HEREBY GIVEN that Trafford Borough Council made the above-named Order under the Road Traffic Regulation Act 1984. The effect of the Order will be to experimentally amend the Borough of Trafford (Prohibition of Waiting and Loading and Provision of Parking) Order 2001 by the introduction of the following provisions, denoted by the corresponding codes:-

- | | | |
|----|---|--------------|
| a) | No Waiting At Any Time | Code - 7A |
| b) | No Waiting At Any Time, No Loading Monday – Saturday 8.00am – 6.00pm | Code - 7A6C |
| c) | No Waiting At Any Time, No Loading Monday – Saturday
7.30am – 9.30am & 4.00pm - 6.30pm | Code - 7A6P |
| d) | No Waiting At Any Time, No Loading Monday – Sunday
7.00am – Midnight & Midnight - 2.00am | Code - 7A7QQ |
| e) | No Stopping At Any Time, Except Taxis (Stand for 7 Taxis) | Code - 7ST7A |
| f) | No Stopping At Any Time, Except Taxis | Code - 7AST |

on the lengths of roads specified in Schedule 1 to this Order, by the addition, to the Schedule to the original Order, of the lengths of road specified in Schedule 1 to this Order and by the removal, from the Schedule to the original Order, of the lengths of road specified in Schedule 2 to this Order, for a period of 18 months.

SCHEDULE 1 - Proposed

Street	Side	From	To	Code
Stamford New Road, Altrincham	North west	A point 19 metres north east of its junction with Cross Street	A point 42 metres north east of its junction with Cross Street	7A6P
Stamford New Road, Altrincham	North west	A point 42 metres north east of its junction with Cross Street	A point 83 metres south west of its junction with Stamford Street	7A7QQ
Stamford New Road, Altrincham	North west	A point 83 metres south west of its junction with Stamford Street	A point 46 metres south west of its junction with Stamford Street	7A6C
Stamford New Road, Altrincham	North west	A point 46 metres south west of its junction with Stamford Street	Its junction with Stamford Street	7A7QQ
Stamford New Road, Altrincham	South east	A point 51 metres north east of its junction with Moss Lane	A point 73 metres north east of its junction with Moss Lane	7A7QQ
Stamford New Road, Altrincham	South east	A point 73 metres north east of its junction with Moss Lane	A point 151 metres north east of its junction with Moss Lane, including the lay-by and dividing island	7AST
Stamford New Road, Altrincham	South east	A point 151 metres north east of its junction with Moss Lane	A point 218 metres north east of its junction with Moss Lane	7A7QQ
Stamford New Road, Altrincham	South east	Its junction with Grosvenor Road	A point 108 metres south west of its junction with Grosvenor Road	7A

SCHEDULE 2 – Existing experimentally revoked

Street	Side	From	To	Code
Stamford New Road, Altrincham	North	A point 145 metres north east of its junction with Cross Street	A point 19 metres north east of its junction with Cross Street	7A6P
Stamford New Road, Altrincham	North west	Its junction with Stamford Street	A point 145 metres north east of its junction with Cross Street	7A6C
Stamford New Road, Altrincham	South east	A point 55 metres north east of its junction with Moss Lane	A point 49 metres north east of its junction with Moss Lane	7A
Stamford New Road, Altrincham	South east	A point 83 metres north east of its junction with Moss Lane	A point 65 metres north east of its junction with Moss Lane	7A
Stamford New Road, Altrincham	South east	A point 135 metres north east of its junction with Moss Lane	A point 105 metres north east of its junction with Moss Lane	7ST7A
Stamford New Road, Altrincham	South east	Its junction with Grosvenor Road	A point 135 metres north east of its junction with Moss Lane	7A

The Experimental Order will come into operation on 14th July 2017 for a period of 18 months and a copy of the Order, together with a statement of reasons and a map showing the length of road referred to, may be inspected at Altrincham Access Trafford, Stamford New Road, Altrincham and at Access Trafford, Sale Waterside, Sale during their normal opening hours.

The Council will be considering, in due course, whether the provisions of the Order should be continued in force indefinitely.

Within a period of 6 months from the coming into force of the Order, or if the Order is subsequently modified or varied, from the coming into operation of that modification or the variation (which ever is the latest), any person may object to the making of the Order for the purposes of such indefinite continuation.

The proposals can be viewed on line at: www.trafficregulationorders@trafford.gov.uk

Any objections to the proposals, together with the grounds on which they are made, must be sent, in writing, to the undersigned or by e-mail to: traffordtraffic@amey.co.uk

Dated: 6th July 2017

OneTrafford/Trafford Council, Bridgewater House, Manchester Road, Carrington, M31 4QN

BOROUGH OF TRAFFORD (PROHIBITION OF WAITING AND LOADING AND PROVISION OF PARKING) ORDER 2001 (AMENDMENT NO 170) EXPERIMENTAL ORDER 2017

NOTICE IS HEREBY GIVEN that Trafford Borough Council made the above-named Order under the Road Traffic Regulation Act 1984. The effect of the Order will be to experimentally amend the Borough of Trafford (Prohibition of Waiting and Loading and Provision of Parking) Order 2001 by the introduction or removal of lengths of restrictions along lengths of Stamford New Road, Altrincham.

The Experimental Order will come into operation on 14th July 2017 for a period of 18 months and a copy of the Order, together with a statement of reasons and a map showing the length of road referred to, may be inspected at Altrincham Access Trafford, Stamford New Road, Altrincham and at Access Trafford, Sale Waterside, Sale during their normal opening hours.

The Council will be considering, in due course, whether the provisions of the Order should be continued in force indefinitely.

Within a period of 6 months from the coming into force of the Order, or if the Order is subsequently modified or varied, from the coming into operation of that modification or the variation (whichever is the latest), any person may object to the making of the Order for the purposes of such indefinite continuation.

The proposals can be viewed on line at: www.trafficregulationorders@trafford.gov.uk

Any objections to the proposals, together with the grounds on which they are made, must be sent, in writing, to the undersigned or by e-mail to: traffordtraffic@amey.co.uk


Dated: 6th July 2017

OneTrafford/Trafford Council, Bridgewater House, Manchester Road, Carrington, M31 4QN


STATEMENT OF REASONS

Following a major redevelopment of Altrincham Interchange, major highway works on Stamford New Road, incorporating a narrowing of the carriageway and a reconfiguration of the taxi rank an amendment to the existing taxi rank traffic order is required and, due to the narrowing of the carriageway on this section of road, it is considered that additional loading restrictions would help maintain the traffic flow. These changes have been introduced experimentally to allow their effects to be monitored and any changes to be made prior to consideration being given to their being made permanent.

Existing

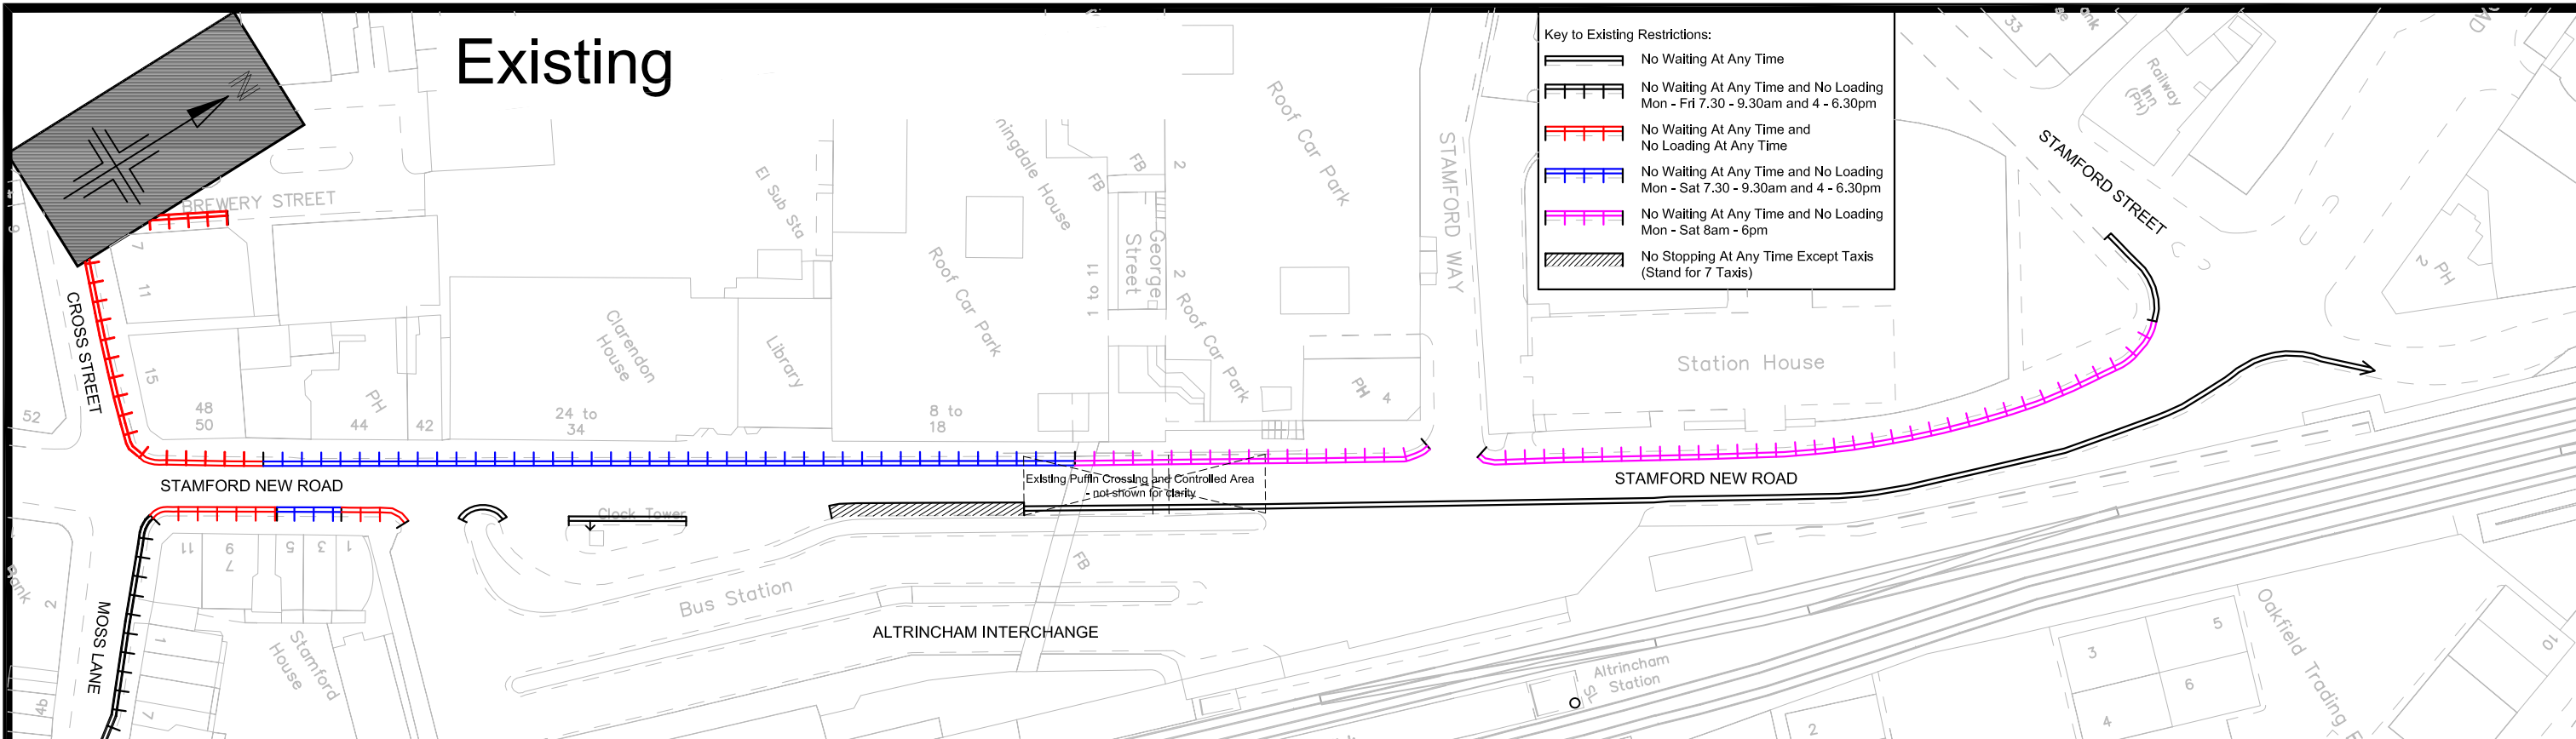

Proposed

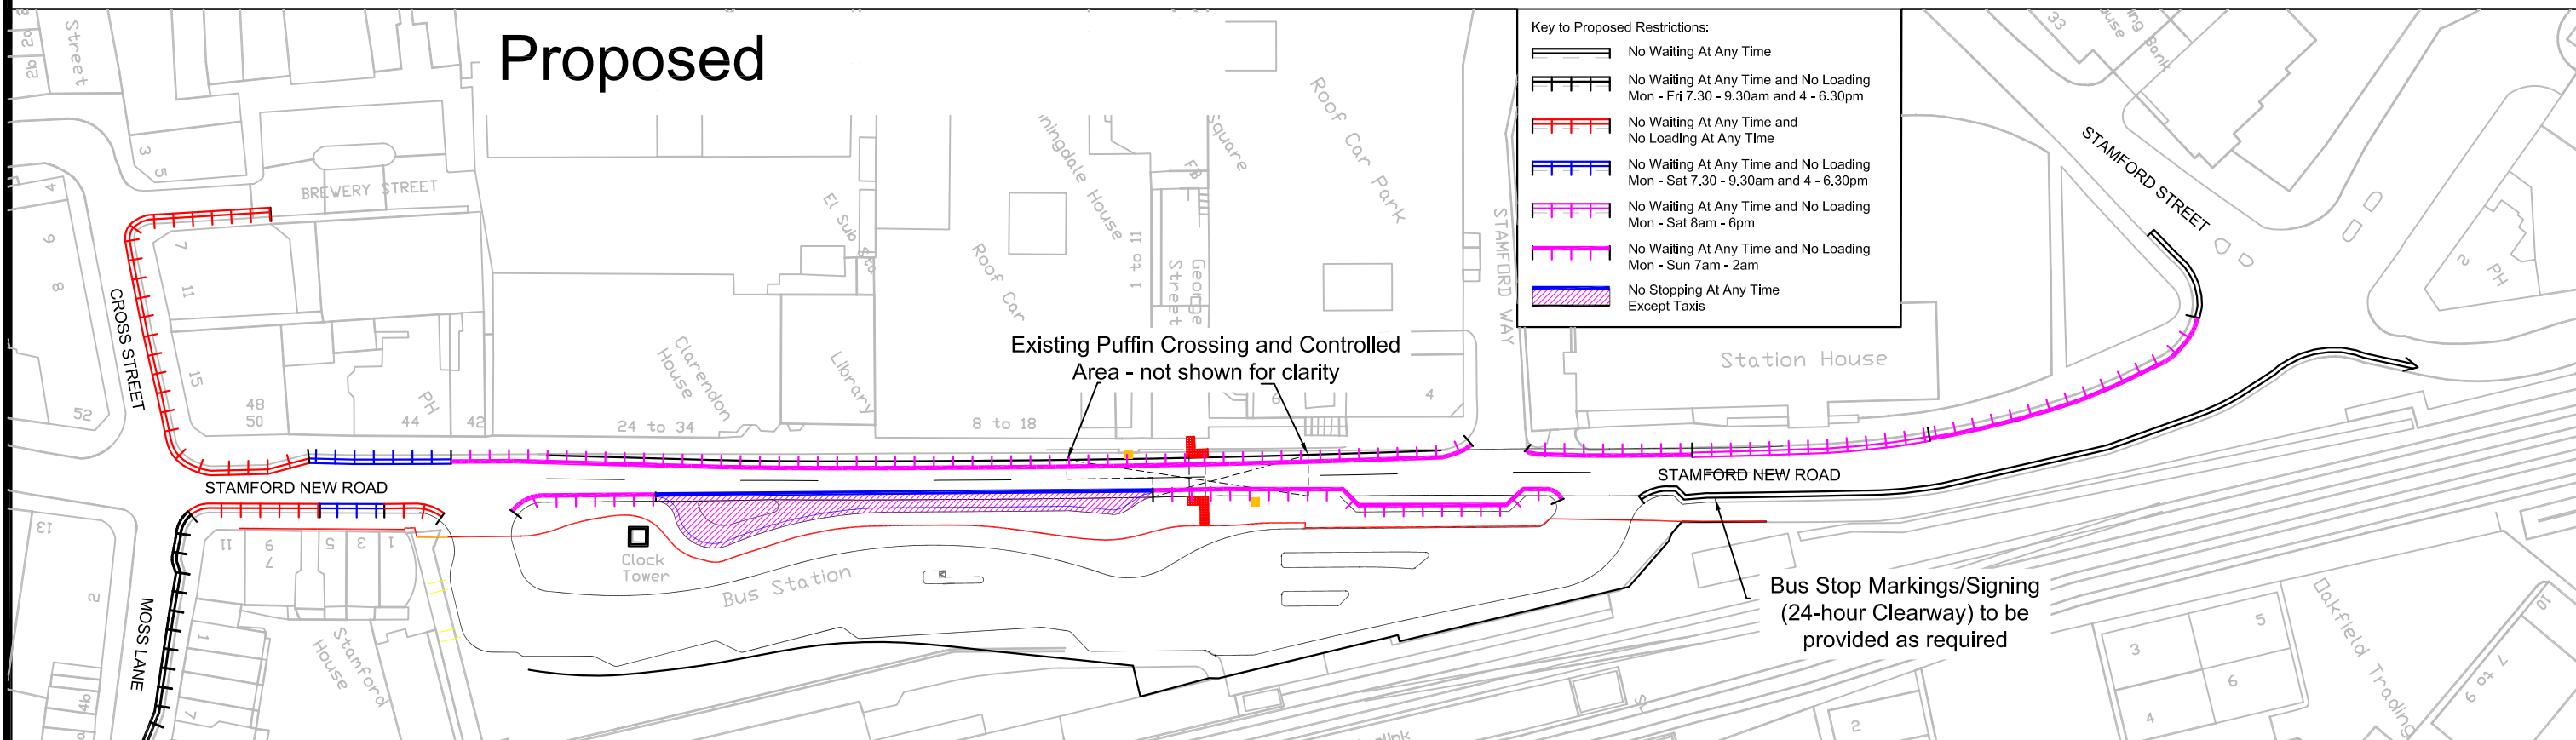

Notes:
 No Dimensions to be scaled from this drawing.
 All Dimensions are to be checked on site.

Reproduced from the Ordnance Survey mapping with the permission of the Controller of Her Majesty's Stationery Office's Crown copyright. Unauthorised reproduction infringes Crown copyright and may lead to prosecution or civil proceedings.
 Trafford Borough Council OS Licence No. LA076392 1999

REV.	DATE	REVISION DETAILS	DRAWN	CHECKED	APPROVED
			AG	AJH	

PROJECT & TITLE
 Altrincham Interchange
 Stamford New Road (Revised Kerblines)
 Existing & Proposed Experimental TROs



SCALE NTS@A3	CHECKED AJH	APPROVED
DATE May '14	DRAWING NO. E8917/01	REVISION -
FILE PATH		