

**BOROUGH OF TRAFFORD (PROHIBITION OF WAITING AND LOADING AND PROVISION OF PARKING)
ORDER 2001 (AMENDMENT NO 185)(PART A) ORDER 2017**

NOTICE IS HEREBY GIVEN that Trafford Borough Council has made an Order under the Road Traffic Regulation Act 1984.

The effect of the Order will be to amend the Borough of Trafford (Prohibition of Waiting and Loading and Provision of Parking) Order 2001, as amended, ("the 2001 Order") by the introduction or removal of the following provisions:

- a) No Waiting at any Time Code - 7A
b) Past this Point Permit Parking; Residents Permit AD Holders Only
Monday – Friday, 8am – 6.00pm Code - PP5CRPAD

on the lengths of roads specified in the Schedule hereto by the addition, to the Schedule to the 2001 Order, of the lengths of roads specified in the Schedule below.

Schedule – Proposed

Street	Side	From	To	Code
Farndon Close, Sale	both	A point 7 metres south of its junction with Thelwall Road.	Its junction with Thelwall Road.	7A
Farndon Close, Sale.		A point 7 metres south of its junction with Thelwall Road	Its cul-de-sac end	PP5CRPAD
Thelwall Road, Sale	south	A point 15 metres west of its junction with Farndon Close.	A point 15 metres east of its junction with Farndon Close.	7A

The proposals for Park Road area, Timperley and Brookfield Avenue, Timperley which were advertised at the same time as the above will be the subject of a future part order or abandoned

The Order will come into operation on 1st July 2017 and a copy, together with a map showing the lengths of road to which it relates may be inspected at Access Trafford, Sale Waterside, Sale during their normal opening hours and online at: www.trafford.gov.uk/trafficregulationorders

If you wish to question the validity of the Order or any provision contained in it on the grounds that it is not within the powers contained in the Road Traffic Regulation Act 1984, or that any requirement of that Act or of any instrument made under it has not been complied with in relation to the Order you may, within six weeks from 22nd June 2017 apply to the High Court for that purpose.

Dated: 22nd June 2017

One Trafford/Trafford Council,
Traffic Section,
Bridgewater House,
Manchester Road,
Carrington,
M31 4QN

Abbreviated for papers

BOROUGH OF TRAFFORD (PROHIBITION OF WAITING AND LOADING AND PROVISION OF PARKING) ORDER 2001 (AMENDMENT NO 185)(PART A) ORDER 2017

NOTICE IS HEREBY GIVEN that Trafford Borough Council has made an Order under the Road Traffic Regulation Act 1984.

The effect of the Order will be to amend the Borough of Trafford (Prohibition of Waiting and Loading and Provision of Parking) Order 2001, as amended, ("the 2001 Order") by the introduction of provision on lengths of **Farndon Close and Thelwall Road, Sale**.

The proposals for Park Road area, Timperley and Brookfield Avenue, Timperley which were advertised at the same time as the above will be the subject of a future part order or abandoned

The Order will come into operation on 1st July 2017 and a copy, together with a map showing the lengths of road to which it relates may be inspected at Access Trafford, Sale Waterside, Sale during their normal opening hours and online at: www.trafford.gov.uk/trafficregulationorders

If you wish to question the validity of the Order or any provision contained in it on the grounds that it is not within the powers contained in the Road Traffic Regulation Act 1984, or that any requirement of that Act or of any instrument made under it has not been complied with in relation to the Order you may, within six weeks from 22nd June 2017 apply to the High Court for that purpose.



Dated: 22nd June 2017

One Trafford/Trafford Council, Traffic Section, Bridgewater House, Manchester Road, Carrington, M31 4QN

STATEMENT OF REASONS

Complaints have been received from residents of Farndon Close, Sale regarding inconsiderate and nuisance parking in the cul-de-sac by non-residents. The issue is predominantly related to parking in order to drop off and pick up school children who attend Lime Tree Primary Academy nearby.

Despite all efforts and liaison between the school, the residents and the Council, the situation has still not been resolved and appears to be getting worse. The Council has considered a number of solutions and has decided to introduce 'No Waiting At Any Time' restrictions on the junction of Farndon Close and Thelwall Road. Furthermore, it is proposed to introduce a 'Past this Point' Residents only Permit Parking scheme on Farndon Close.

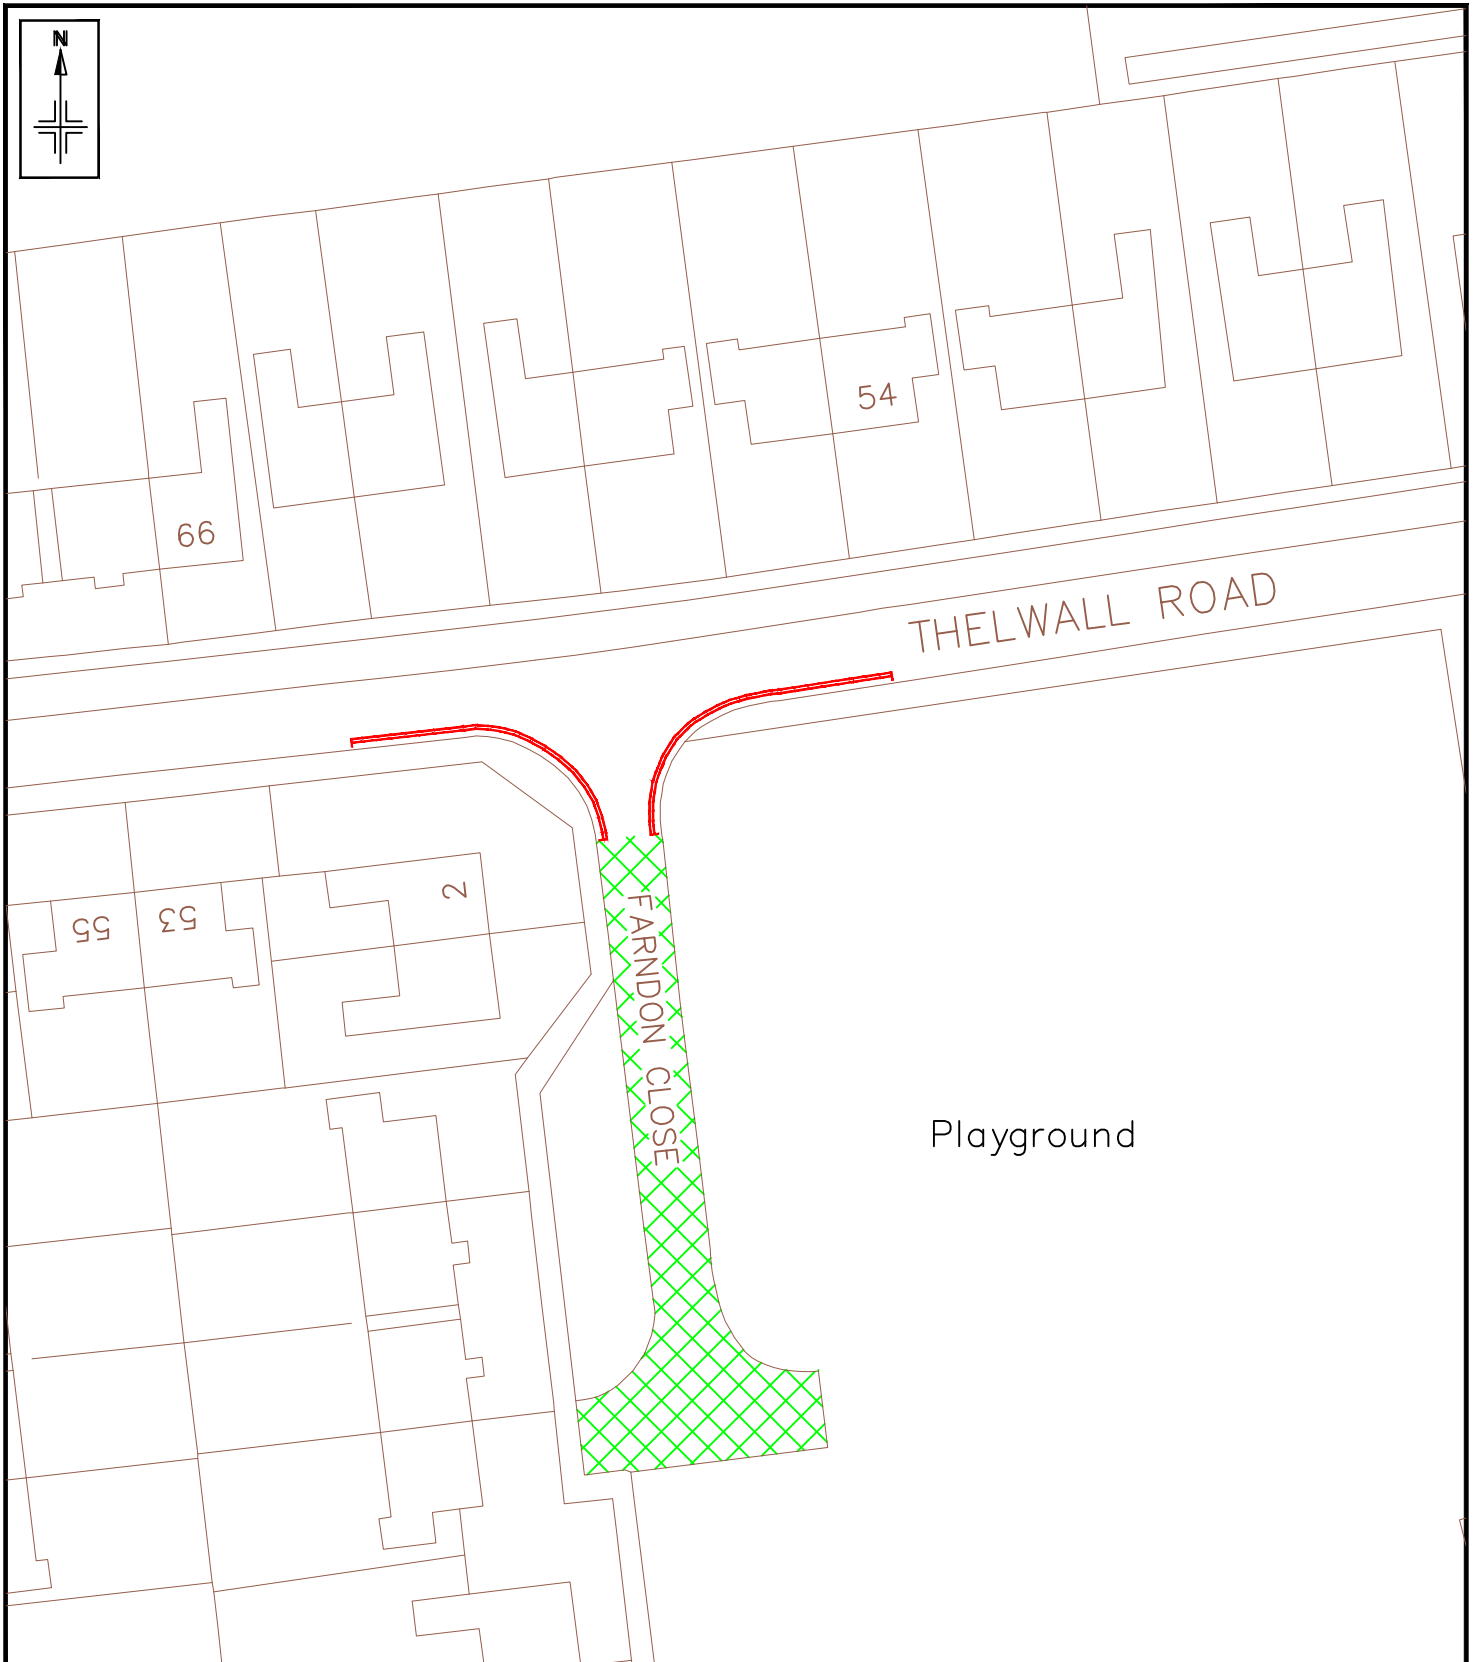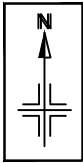

key

- Proposed Residents only permit parking area
- No waiting at Any time

Reproduced from the Ordnance Survey mapping with the permission of the Controller of Her Majesty's Stationery Office © Crown copyright. Unauthorised reproduction infringes Crown copyright and may lead to prosecution or civil proceedings. Trafford Borough Council OS Licence No. LA076392 1999	Notes: No Dimensions to be scaled from this drawing. All Dimensions are to be checked on site.								
PROJECT & TITLE Farndon Close, Sale Proposed Permit Parking Residents Only						DRAWN NN	CHECKED PB	APPROVED ST	
						SCALE nts@A4	DRAWING NO. E8969/01		REVISION -
				DATE Sep 16'		FILE PATH <small>R:\BME\env\BET\T\CAD Photographs</small>			