

**THE TRANSPORT FOR GREATER MANCHESTER (LIGHT RAPID TRANSIT SYSTEM)
(TRAFFORD PARK EXTENSION) ORDER 2016**

**BOROUGH OF TRAFFORD (THIRD AVENUE, TRAFFORD PARK)
(TEMPORARY PROHIBITION OF WAITING) ORDER 2017 – TPL Ref 0037**

NOTICE IS HEREBY GIVEN that pursuant to the provisions of Article 42 of The Transport for Greater Manchester (Light Rapid Transit System) (Trafford Park Extension) Order 2016, Transport for Greater Manchester (TfGM) intends to make a Temporary Traffic Regulation Order, the effect of which will be to prohibit waiting on Third Avenue as follows:-

SCHEDULE – No Waiting At Any Time


Street	Side	From	To
Third Avenue, Trafford Park	Both	a point 70 metres north of its junction with Village Way	its junction with Village Way

The reason for the Order is to facilitate the construction of the turning head on Third Avenue, introduced as part of Trafford Park Metrolink Extension works.

The Order will come into operation on the 4th January 2018 and is expected to remain in force for a period of approximately 2 months or until the completion of the works.

Dated: 18th day of December 2017

Transport for Greater Manchester
2 Piccadilly Place,
Manchester
M1 3BG

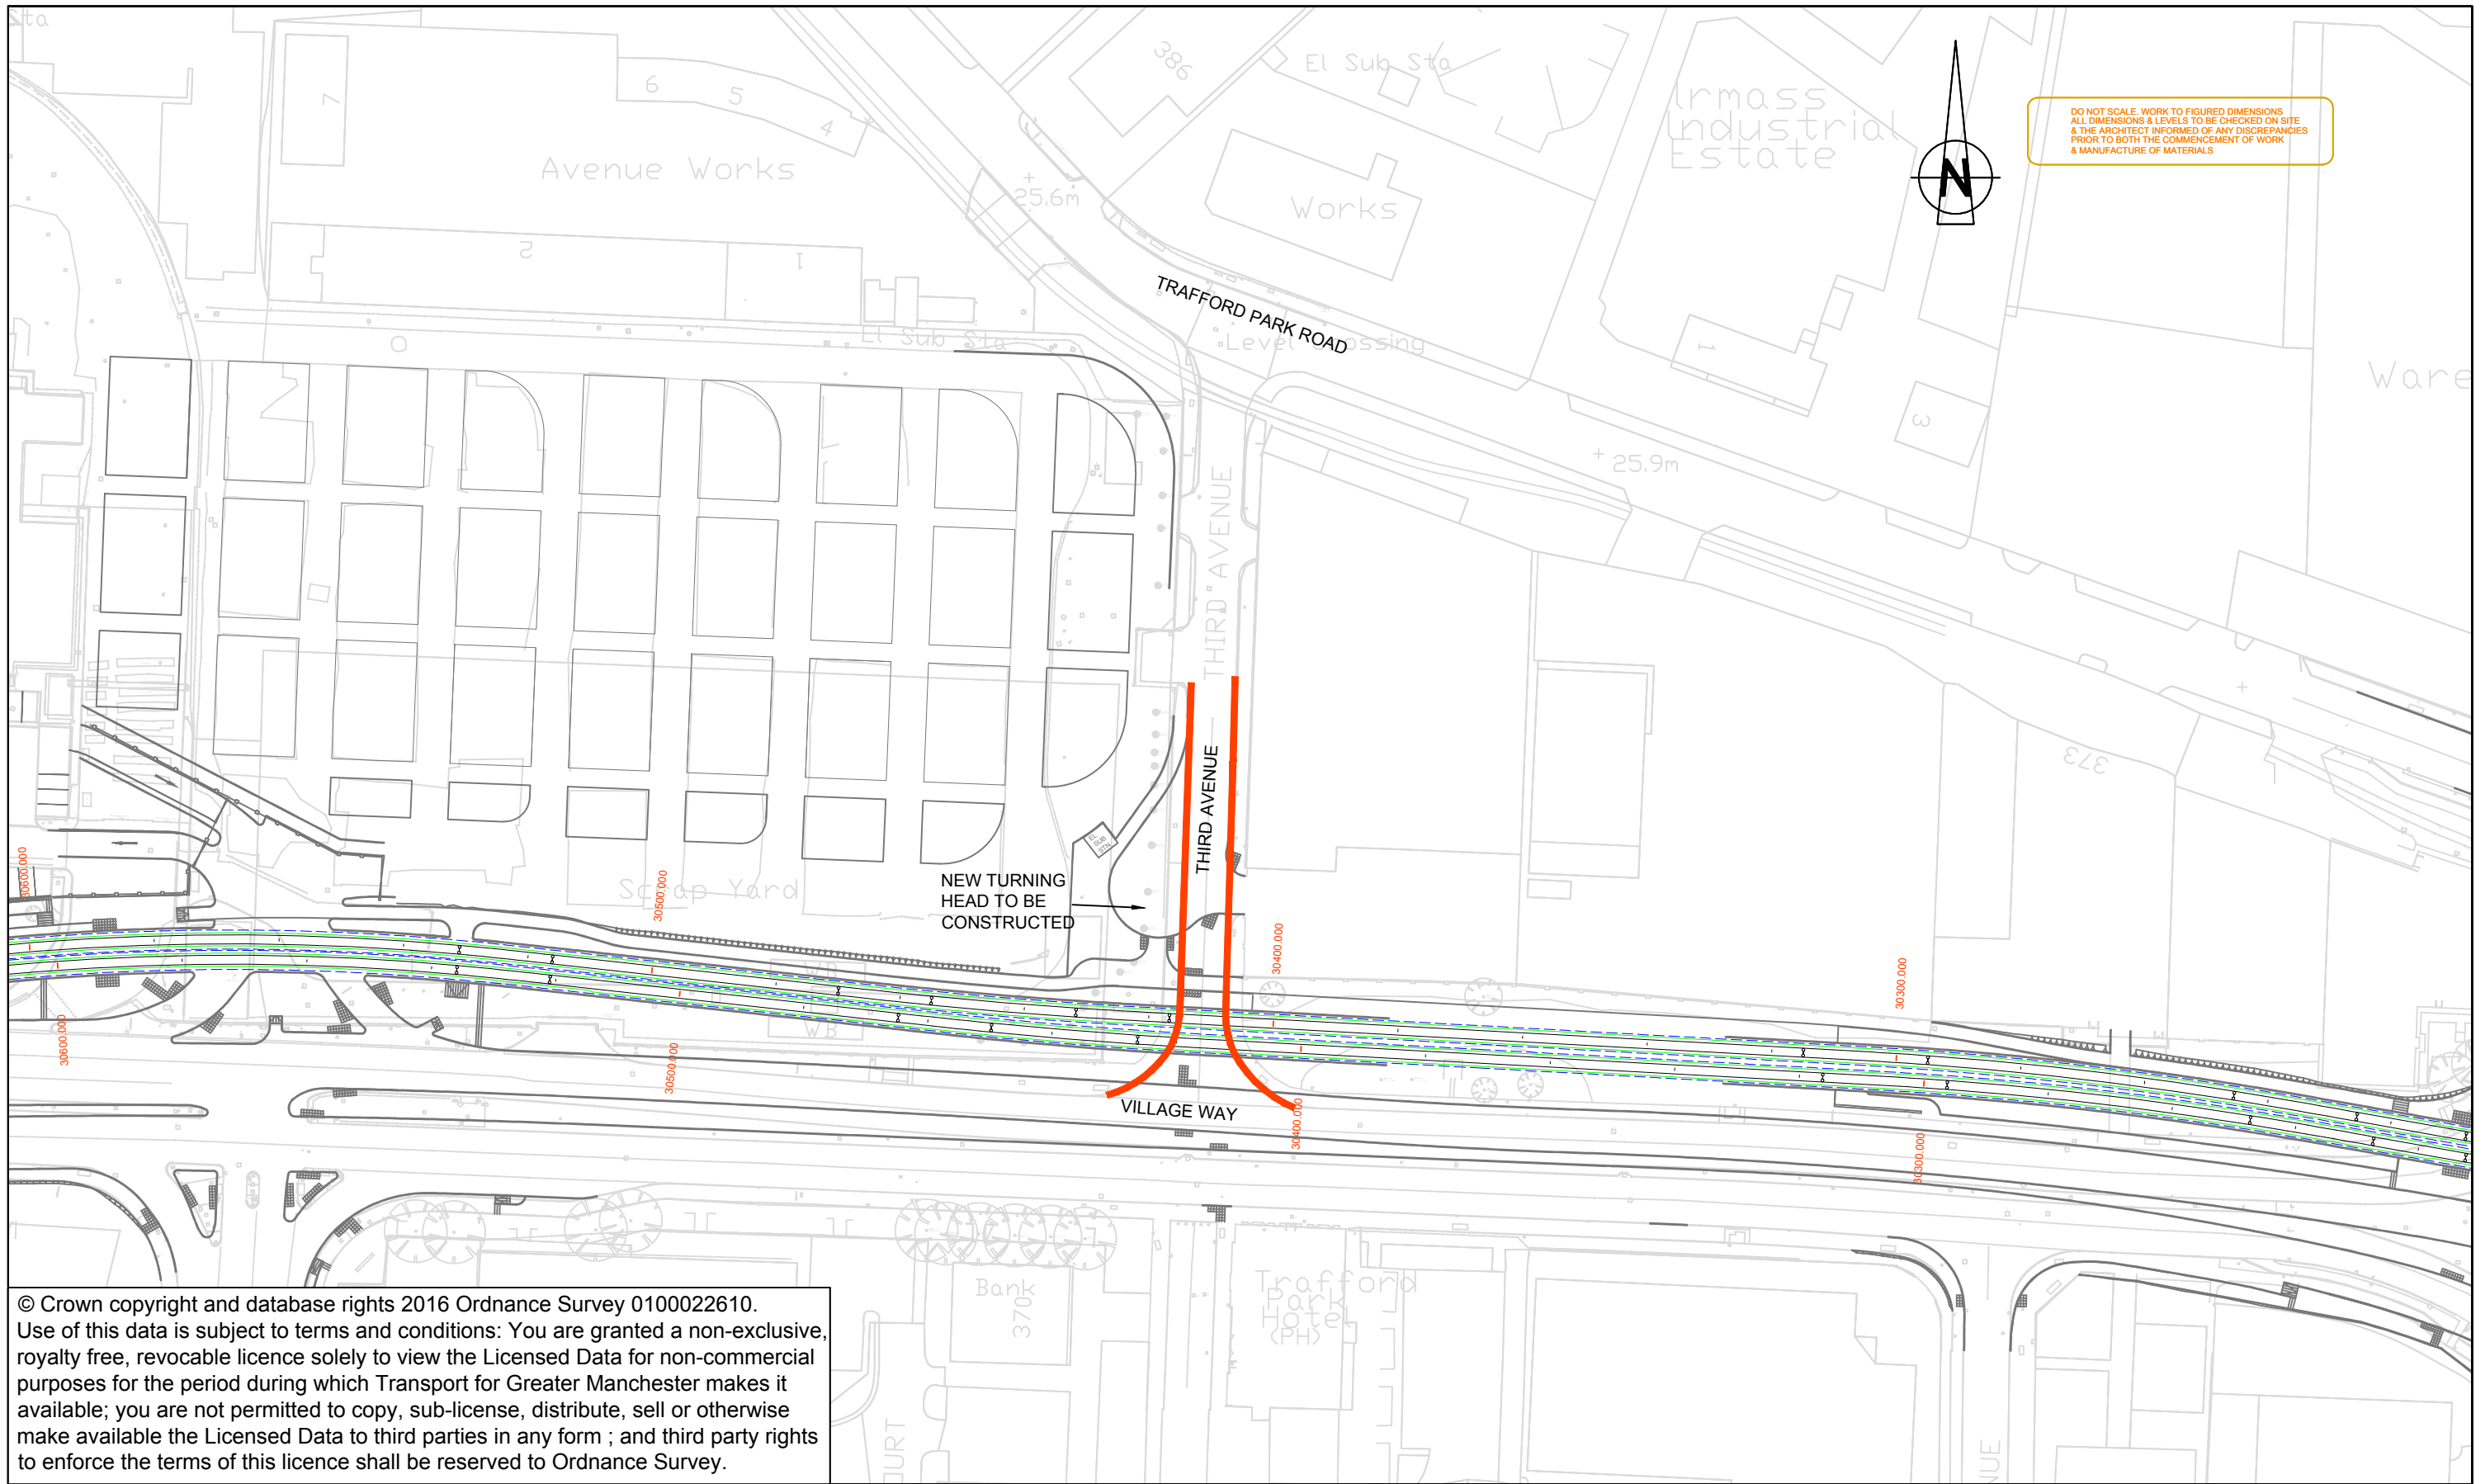


DO NOT SCALE. WORK TO FIGURED DIMENSIONS
 ALL DIMENSIONS & LEVELS TO BE CHECKED ON SITE
 & THE ARCHITECT INFORMED OF ANY DISCREPANCIES
 PRIOR TO BOTH THE COMMENCEMENT OF WORK
 & MANUFACTURE OF MATERIALS

© Crown copyright and database rights 2016 Ordnance Survey 0100022610.
 Use of this data is subject to terms and conditions: You are granted a non-exclusive, royalty free, revocable licence solely to view the Licensed Data for non-commercial purposes for the period during which Transport for Greater Manchester makes it available; you are not permitted to copy, sub-license, distribute, sell or otherwise make available the Licensed Data to third parties in any form ; and third party rights to enforce the terms of this licence shall be reserved to Ordnance Survey.

Client

 Transport for Greater Manchester
 2 Piccadilly Place
 Manchester M1 3BG
 Tel. 0161 244 1000
 Fax. 0161 244 1316

KEY
 Extents of temporary no waiting at any time

Issue	Date	Drawn	Description	Ch'k'd	App'd	Title	Drawn	LG
A	11/12/2017	LG	Initial Issue			MANCHESTER METROLINK TRAFFORD PARK LINE	Checked	
						Temporary Traffic Regulation Order TPL0037 No Waiting At AnyTime - Third Avenue	Approved	
						Drawing No. TfGM-TPL0037	Scale 1:1000 @ A3	
							Issue A	Date 11/12/17