

**BOROUGH OF TRAFFORD (PROHIBITION OF WAITING AND LOADING AND PROVISION OF PARKING) ORDER 2001 (AMENDMENT NO 170) ORDER 2018**

**NOTICE IS HEREBY GIVEN** that, on Trafford Borough Council made the above-named Order under the Road Traffic Regulation Act 1984. The effect of the Order will be to make permanent the Borough of Trafford (Prohibition of Waiting and Loading and Provision of Parking Order 2001)(Amendment No 170) Experimental Order 2017 and will amend the Borough of Trafford (Prohibition of Waiting and Loading and Provision of Parking) Order 2001 (as amended) by the introduction or removal of the following provisions, denoted by the corresponding code:-

- a) No Waiting At Any Time Code - 7A
- b) No Waiting At Any Time, No Loading Monday – Saturday 8.00am – 6.00pm Code - 7A6C
- c) No Waiting At Any Time, No Loading Monday – Saturday  
7.30am – 9.30am & 4.00pm - 6.30pm Code - 7A6P
- d) No Waiting At Any Time, No Loading Monday – Sunday  
7.00am – Midnight & Midnight - 2.00am Code - 7A7QQ
- e) No Stopping At Any Time, Except Taxis (Stand for 7 Taxis) Code - 7ST7A
- f) No Stopping At Any Time, Except Taxis Code – ST7A

on the lengths of roads specified in Schedules 1 and 2 to this Order, by the addition, to the Schedule to the 2001 Order, of the lengths of road specified in Schedules 1 and 2 to this Order.

**SCHEDULE 1 - proposed**

Street	Side	From	To	Code
Stamford New Road, Altrincham	North west	A point 19 metres north east of its junction with Cross Street	A point 42 metres north east of its junction with Cross Street	7A6P
Stamford New Road, Altrincham	North west	A point 42 metres north east of its junction with Cross Street	A point 83 metres south west of its junction with Stamford Street	7A7QQ
Stamford New Road, Altrincham	North west	A point 83 metres south west of its junction with Stamford Street	A point 46 metres south west of its junction with Stamford Street	7A6C
Stamford New Road, Altrincham	North west	A point 46 metres south west of its junction with Stamford Street	Its junction with Stamford Street	7A7QQ
Stamford New Road, Altrincham	South east	A point 51 metres north east of its junction with Moss Lane	A point 73 metres north east of its junction with Moss Lane	7A7QQ
Stamford New Road, Altrincham	South east	A point 73 metres north east of its junction with Moss Lane	A point 151 metres north east of its junction with Moss Lane, including the lay-by and dividing island	7ST7A
Stamford New Road, Altrincham	South east	A point 151 metres north east of its junction with Moss Lane	A point 218 metres north east of its junction with Moss Lane	7A7QQ
Stamford New Road, Altrincham	South east	Its junction with Grosvenor Road	A point 108 metres south west of its junction with Grosvenor Road	7A

**SCHEDULE 2 – revoked**

Street	Side	From	To	Code
Stamford New Road, Altrincham	North	A point 145 metres north east of its junction with Cross Street	A point 19 metres north east of its junction with Cross Street	7A6P
Stamford New Road, Altrincham	North west	Its junction with Stamford Street	A point 145 metres north east of its junction with Cross Street	7A6C
Stamford New Road, Altrincham	South east	A point 55 metres north east of its junction with Moss Lane	A point 49 metres north east of its junction with Moss Lane	7A
Stamford New Road, Altrincham	South east	A point 83 metres north east of its junction with Moss Lane	A point 65 metres north east of its junction with Moss Lane	7A
Stamford New Road, Altrincham	South east	A point 135 metres north east of its junction with Moss Lane	A point 105 metres north east of its junction with Moss Lane	7ST7A

Stamford New Road, Altrincham	South east	Its junction with Grosvenor Road	A point 135 metres north east of its junction with Moss Lane	7A
-------------------------------	------------	----------------------------------	--	----

The Order will come into operation on 5<sup>th</sup> January and a copy together with maps showing the lengths of road referred to, may be inspected at the main reception desk at Access Trafford, Sale Waterside, Sale and at Altrincham Access Trafford, Pott Street, Altrincham, during their normal opening hours. The Notice and plans can be viewed on line at: [www.trafficregulationorders@trafford.gov.uk](mailto:www.trafficregulationorders@trafford.gov.uk)

If you wish to question the validity of the Order or of any provision contained in it on the grounds that it is not within the powers contained in the Road Traffic Regulation Act 1984, or that any requirements of that Act or of any instrument made under it has not been complied with in relation to the Order you may, within 6 weeks from 2018 apply to the High Court for that purpose.

Dated: 20<sup>th</sup> December 2018

OneTrafford/Trafford Council, Tatton House, Caldey Road, Manchester, M23 9LF

## **Abbreviated for papers**

### **BOROUGH OF TRAFFORD (PROHIBITION OF WAITING AND LOADING AND PROVISION OF PARKING) ORDER 2001 (AMENDMENT NO 170) ORDER 2018**

**NOTICE IS HEREBY GIVEN** that, on Trafford Borough Council made the above-named Order under the Road Traffic Regulation Act 1984. The effect of the Order will be to make permanent the Borough of Trafford (Prohibition of Waiting and Loading and Provision of Parking Order 2001)(Amendment No 170) Experimental Order 2017 and will amend the Borough of Trafford (Prohibition of Waiting and Loading and Provision of Parking) Order 2001 (as amended) by the introduction or removal of restrictions on lengths of Stamford New Road, Altrincham.

The Order will come into operation on 5<sup>th</sup> January and a copy together with maps showing the lengths of road referred to, may be inspected at the main reception desk at Access Trafford, Sale Waterside, Sale and at Altrincham Access Trafford, Pott Street, Altrincham, during their normal opening hours. The Notice and plans can be viewed on line at: [www.trafficregulationorders@trafford.gov.uk](mailto:www.trafficregulationorders@trafford.gov.uk)

If you wish to question the validity of the Order or of any provision contained in it on the grounds that it is not within the powers contained in the Road Traffic Regulation Act 1984, or that any requirements of that Act or of any instrument made under it has not been complied with in relation to the Order you may, within 6 weeks from 20<sup>th</sup> December 2018, apply to the High Court for that purpose.


Dated: 20<sup>th</sup> December 2018

OneTrafford/Trafford Council, Tatton House, Caldey Road, Manchester, M23 9LF


## **STATEMENT OF REASONS**

**Following a major redevelopment of Altrincham Interchange, major highway works on Stamford New Road, incorporating a narrowing of the carriageway and a reconfiguration of the taxi rank an amendment to the existing taxi rank traffic order is required and, due to the narrowing of the carriageway on this section of road, it is considered that additional loading restrictions would help maintain the traffic flow. These changes have been introduced experimentally to allow their effects to be monitored and any changes to be made prior to consideration being given to their being made permanent**

# Existing

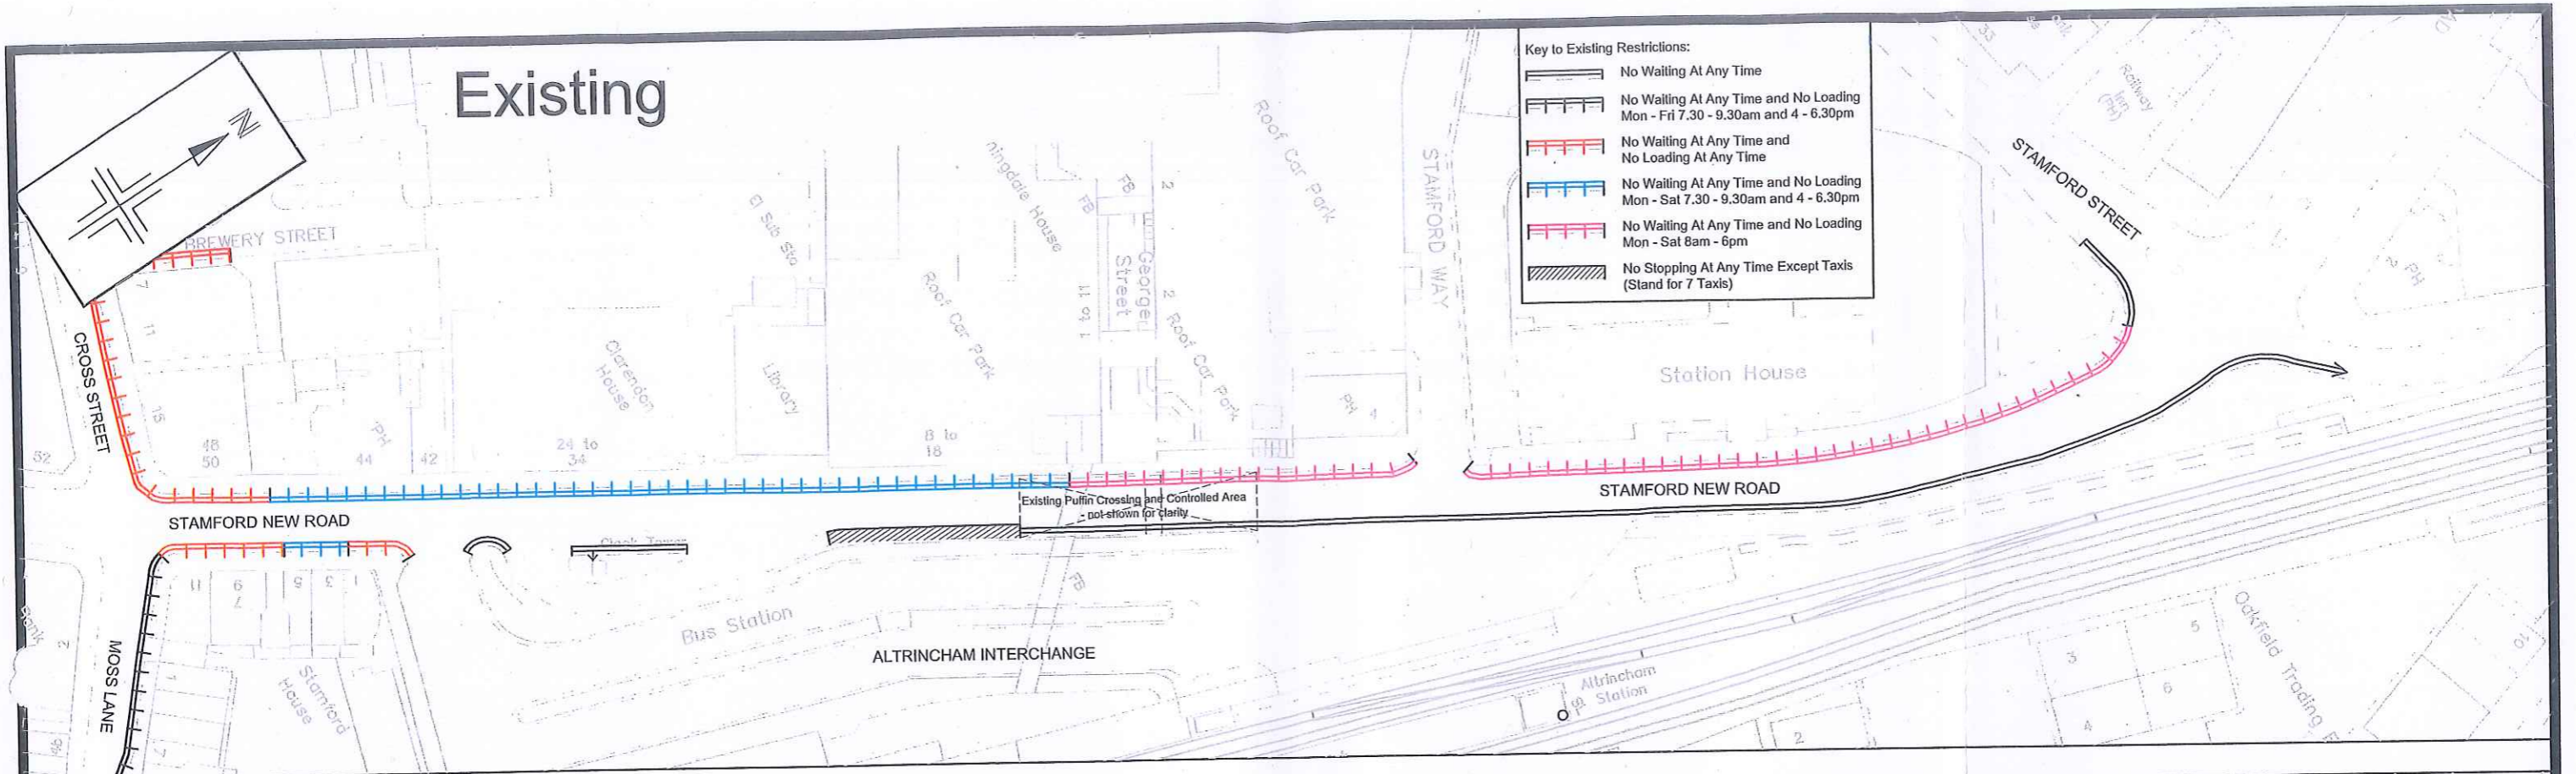

# Proposed

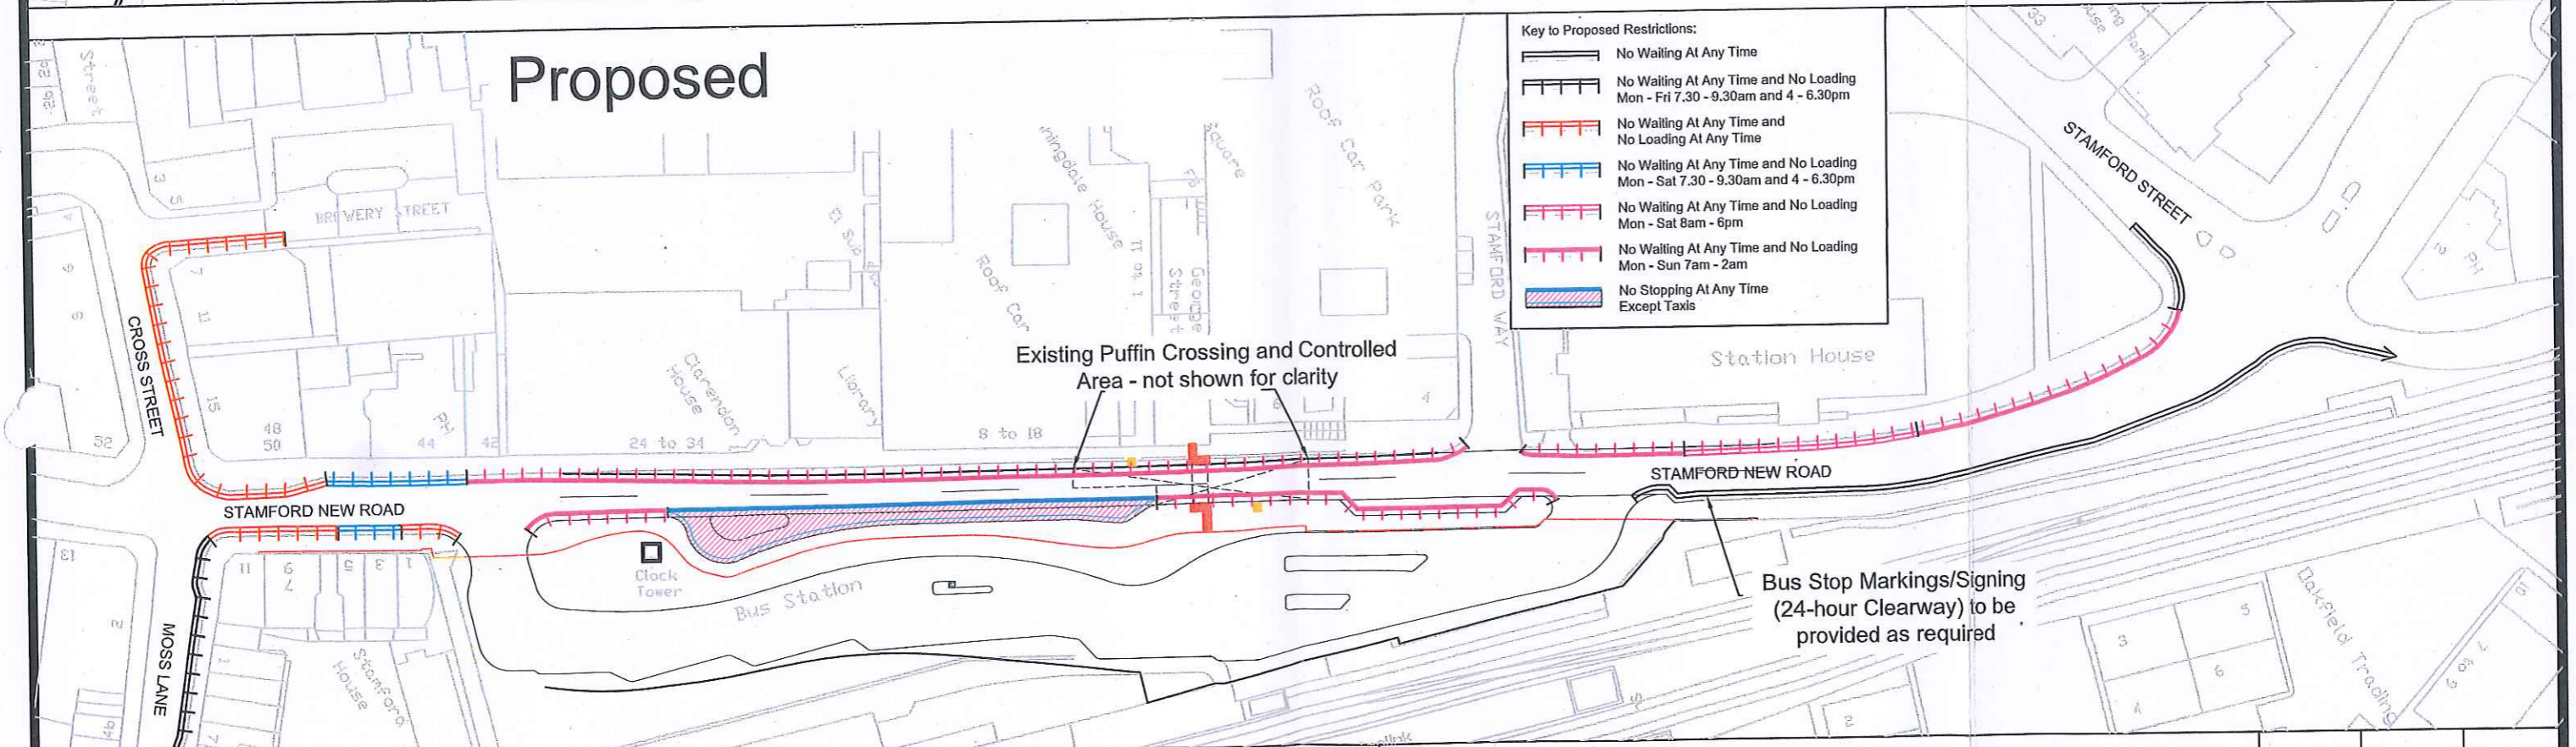

**Notes:**  
 No Dimensions to be scaled from this drawing.  
 All Dimensions are to be checked on site.

Reproduced from the Ordnance Survey mapping with the permission of the Controller of Her Majesty's Stationery Office. Crown copyright. Unauthorised reproduction infringes Crown copyright and may lead to prosecution or civil proceedings.  
 Trafford Borough Council O.S. Licence No. L43/6392 1999

**PROJECT & TITLE**  
 Altrincham Interchange  
 Stamford New Road  
 Experimental Orders to be made permanent

REV.	DATE	REVISION DETAILS	DRAWN	CHECKED	APPROVED
			AG	AJH	

SCALE <b>NTS@A3</b>	CHECKED <b>AJH</b>	APPROVED
DATE <b>May '14</b>	DRAWING NO. <b>E8917/01</b>	REVISION <b>A</b>
FILE PA--		