

BOROUGH OF TRAFFORD (PROHIBITION OF WAITING AND LOADING AND PROVISION OF PARKING) ORDER 2001 (AMENDMENT NO 197)(Part B) ORDER 2018

NOTICE IS HEREBY GIVEN that Trafford Borough Council has made an Order under the Road Traffic Regulation Act 1984.

The effect of the Order will be to amend the Borough of Trafford (Prohibition of Waiting and Loading and Provision of Parking) Order 2001, as amended, (“the 2001 Order”) by the introduction or removal of the following provisions:

- | | | |
|----|--|----------------|
| a) | Residents’ Parking Zone A permit holder parking | Code – RPA |
| b) | Disabled Residents’ C Permit Parking At Any Time | Code – RPC |
| c) | Waiting Limit to 1 hour No Return within 1 hour
Mon- Sat 9am – 8pm except Area Q permit holders | Code – LJ6YRPQ |
| d) | Disabled Residents’ Permit Cq Parking At Any Time | Code – RPCq7A |

on the lengths of roads specified in Schedules 1 and 2 hereto by the addition, to the Schedule to the 2001 Order, of the length of road specified in Schedule 1 below and by the removal, from the Schedule to the 2001 Order, of the lengths of road specified in Schedule 2 below.

Schedule 1

Schedule 1a – Proposed

Street	Side	From	To	Code
Elton Street, Stretford	east	its junction with the access road north of 24 Elton Street	a point 15 metres southeast of its junction with the access road to the north of 24 Elton Street	RPA
Elton Street, Stretford	east	a point 15 metres southeast of its junction with the access road to the north of 24 Elton Street	a point 21 metres southeast of its junction with the access road to the north of 24 Elton Street	RPC
Elton Street, Stretford	east	a point 21 metres southeast of its junction with the access road to the north of 24 Elton Street	a point 5 metres north of its junction with Chorley Street	RPA

Schedule 1b – Proposed

Street	Side	From	To	Code
Moss Lane, Altrincham	North east	A point 22 metres southeast of its junction with Urban Road	A point 26 metres northwest of its junction with Urban Avenue	LJ6YRPQ
Moss Lane, Altrincham	North east	A point 26 metres northwest of its junction with Urban Avenue	A point 20 metres northwest of its junction with Urban Avenue	RPCq7A
Moss Lane, Altrincham	North east	A point 20 metres northwest of its junction with Urban Avenue	A point 9 metres northwest of its junction with Urban Avenue	LJ6YRPQ

Schedule 2

Schedule 2a – revoked

Street	Side	From	To	Code
Elton Street, Stretford	east	its junction with the access road north of 24 Elton Street	a point 5 metres north of its junction with Chorley Street	RPA

Schedule 2b – revoked

Street	Side	From	To	Code
Moss Lane, Altrincham	North east	A point 22 metres southeast of its junction with Urban Road	A point 9 metres northwest of its junction with Urban Avenue	LJ6YRPQ

The proposals for Enville Road/Winton Road and Stamford Road, Altrincham which were advertised at the same time as the above will be the subject of a future part order or abandoned.

The proposals for Dairyhouse Lane/Atlantic Street/Baltic Road/Pacific Road and Caspian Road, Altrincham which were advertised at the same time as the above were made operative on 19th November 2018.

The Order will come into operation on 17th December 2018 and a copy, together with maps showing the lengths of road to which it relates may be inspected at Stretford Library Information desk, Access Trafford, Sale Waterside, Sale during their normal opening hours and at Altrincham Access Trafford, Pott Street, Altrincham when it re-opens on 17th December. The Notice and plans can also be viewed online at: www.trafford.gov.uk/trafficregulationorders

If you wish to question the validity of the Order or any provision contained in it on the grounds that it is not within the powers contained in the Road Traffic Regulation Act 1984, or that any requirement of that Act or of any instrument made under it has not been complied with in relation to the Order you may, within six weeks from 13th December 2018 apply to the High Court for that purpose.

Dated: 13th December 2018

One Trafford/Trafford Council, Traffic Section, Tatton House, Caldey Road, Manchester, M23 9LF

Abbreviated for papers

BOROUGH OF TRAFFORD (PROHIBITION OF WAITING AND LOADING AND PROVISION OF PARKING) ORDER 2001 (AMENDMENT NO 197)(Part B) ORDER 2018

NOTICE IS HEREBY GIVEN that Trafford Borough Council has made an Order under the Road Traffic Regulation Act 1984.

The effect of the Order will be to amend the Borough of Trafford (Prohibition of Waiting and Loading and Provision of Parking) Order 2001, as amended, ("the 2001 Order") by the introduction or removal restrictions on lengths of Elton Street, Stretford and Moss Lane, Altrincham.

The proposals for Enville Road, Winton Road and Stamford Road, Altrincham which were advertised at the same time as the above will be the subject of a future part order or abandoned.

The proposals for Dairyhouse Lane, Atlantic Street, Baltic Road, Pacific Road and Caspian Road, Altrincham, which were advertised at the same time as the above, were made operative on 19th November 2018.

The Order will come into operation on 17th December 2018 and a copy, together with maps showing the lengths of road to which it relates may be inspected at Stretford Library Information desk, Access Trafford, Sale Waterside, Sale during their normal opening hours and at Altrincham Access Trafford, Pott Street, Altrincham when it re-opens on 17th December. The Notice and plans can also be viewed online at: www.trafford.gov.uk/trafficregulationorders

If you wish to question the validity of the Order or any provision contained in it on the grounds that it is not within the powers contained in the Road Traffic Regulation Act 1984, or that any requirement of that Act or of any instrument made under it has not been complied with in relation to the Order you may, within six weeks from 13th December 2018 apply to the High Court for that purpose.

Dated: 13th December 2018

One Trafford/Trafford Council, Traffic Section, Tatton House, Caldey Road, Manchester, M23 9LF

STATEMENT OF REASONS

A request has been received from a disabled resident of 18 Elton Street, Stretford, who is a blue badge holder, for consideration to be given to the provision of a disabled persons' permit parking space close to the property.

Elton Street is located within the 'Zone A' Residents' Parking Scheme and, as such, will require an amendment to the Traffic Order, if a disabled persons' permit parking space is to be introduced at this location.

The disabled persons' parking spaces within 'Zone A' are designated 'C' permit holder parking and are operative on a 24-hour basis. Holders of 'C' permits are also allowed to park in areas where Zone A restrictions apply.

In view of the nature of the streets within this area and the demand for on-street parking, it is considered that the applicant would benefit from the introduction of disabled persons' permit parking space that would allow them to park directly outside their home.

It is proposed therefore, to amend the Schedule to the Borough of Trafford (Prohibition of Waiting and Loading and Provision of Parking) Order 2001, as amended, so as to introduce a 'C' permit parking space, at the required location, and to invite the applicant to apply for the relevant permit.

STATEMENT OF REASONS


A request has been received from a disabled resident of Moss Lane, Altrincham, who is a blue badge holder, for consideration to be given to the provision of a disabled persons' permit parking space close to the property.

Moss Lane is located within the East Altrincham 'permit Q' holder parking area and, as such, will require an amendment to the Traffic Order, if a disabled permit parking space is to be introduced at this location.

The disabled parking spaces within this area are designated 'permit Cq' holder parking and are operative on a 24-hour basis. The holders of 'Cq' permits are also allowed to park in areas where Permit Q holder parking restrictions apply.



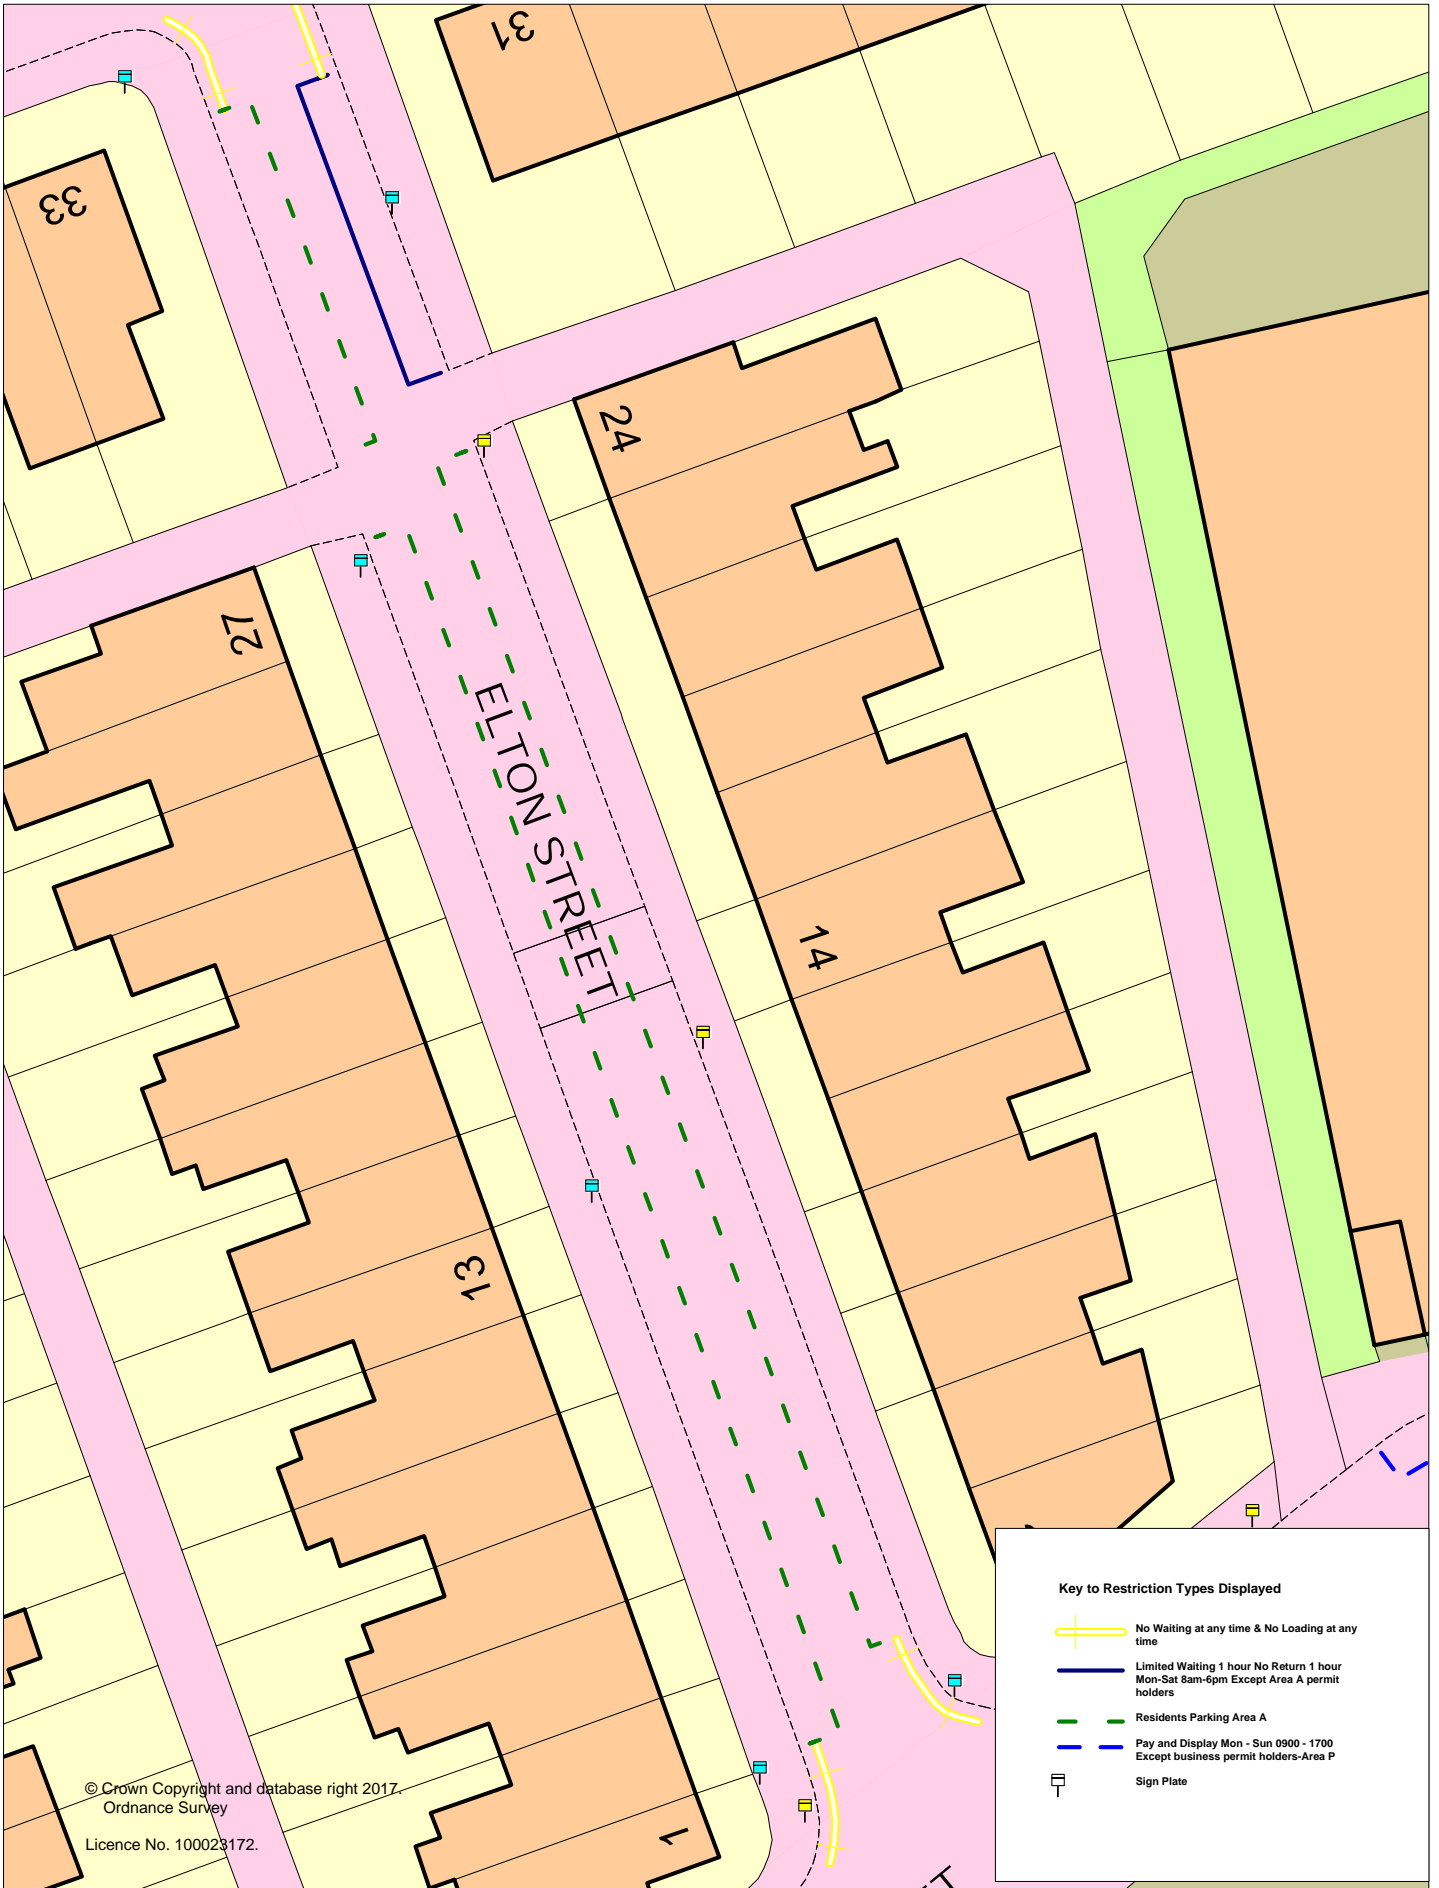


In view of the demand for on-street parking within the East Altrincham 'permit Q' holder parking area it is considered that the applicant would benefit from the introduction of disabled permit parking space that would allow her to park directly outside her home.

It is proposed to amend the Schedule to the Borough of Trafford (Prohibition of Waiting and Loading and Provision of Parking) Order 2001, as amended, so as to introduce a 'Zone Cq' parking space, at the required location, and to invite the applicant to apply for the relevant permit.



© Crown Copyright and database right 2017.
 Ordnance Survey
 Licence No. 100023172.

Key to Restriction Types Displayed


-  No Waiting at any time & No Loading at any time
-  Limited Waiting 1 hour No Return 1 hour Mon-Sat 8am-6pm Except Area A permit holders
-  Residents Parking Area A
-  Pay and Display Mon - Sun 0900 - 1700 Except business permit holders-Area P
-  Sign Plate




Elton Street, Stretford - Existing

SCALE	1 : 350
DATE	20/12/2017
DRAWING No.	
DRAWN BY	



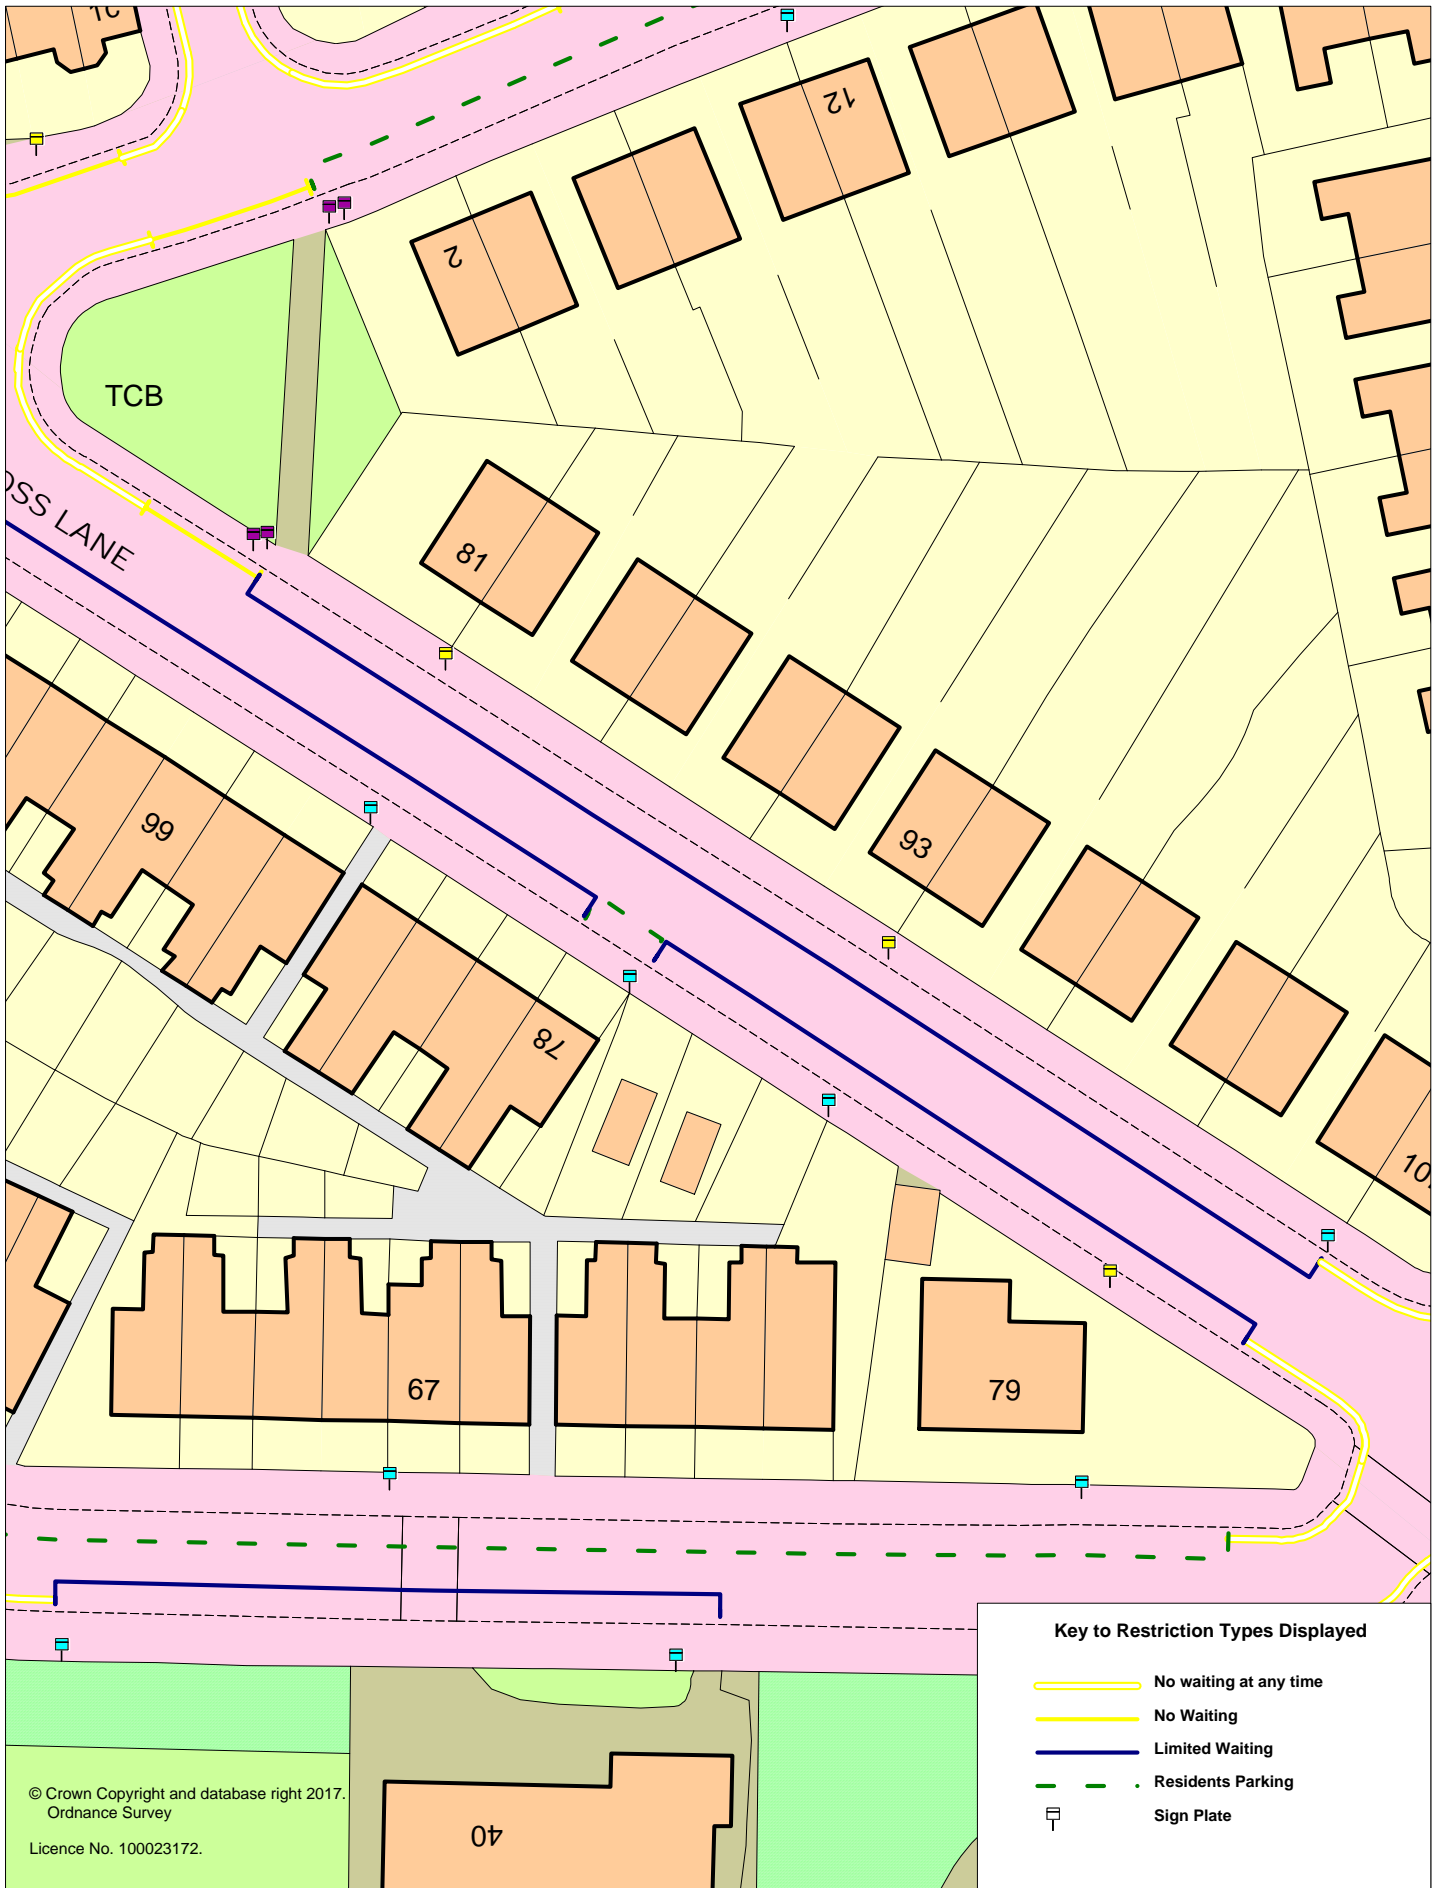

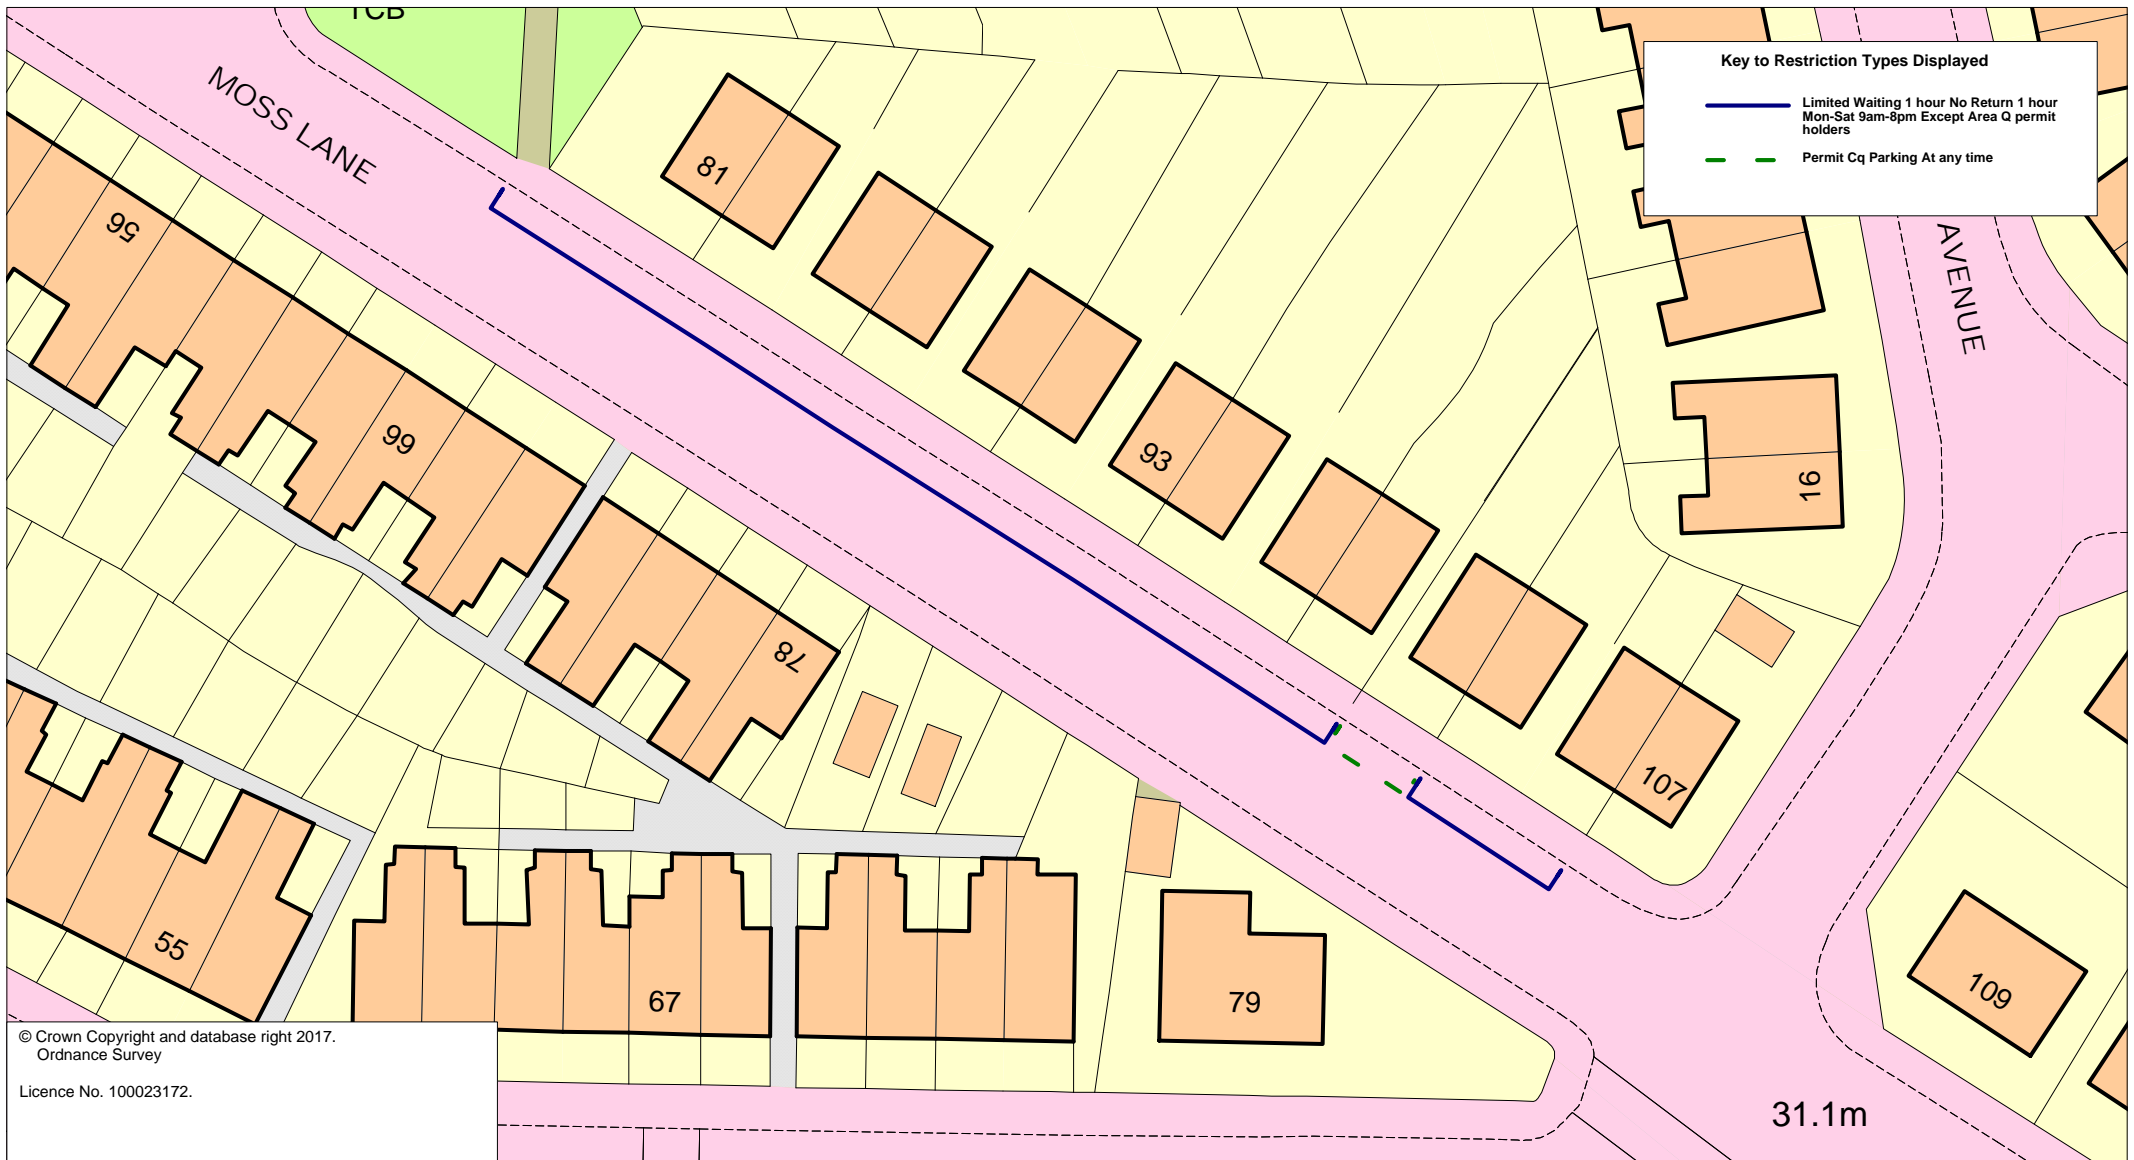

Key to Restriction Types Displayed

- Limited Waiting 1 hour No Return 1 hour Mon-Sat 9am-8pm Except Area Q permit holders
- - - Permit Cq Parking At any time

© Crown Copyright and database right 2017.
 Ordnance Survey
 Licence No. 100023172.

Moss Lane, Altrincham proposed
All adjacent restrictions to remain unchanged

SCALE @A4	1 : 500
DATE	12/07/2017
DRAWING No.	
DRAWN BY	
	Page 1 of 1