

BOROUGH OF TRAFFORD (PROHIBITION OF WAITING AND LOADING AND PROVISION OF PARKING) ORDER 2001 (AMENDMENT NO 210)(PART A) ORDER 2018

NOTICE IS HEREBY GIVEN that Trafford Borough Council has made an Order under the Road Traffic Regulation Act 1984.

The effect of the Order will be to amend the Borough of Trafford (Prohibition of Waiting and Loading and Provision of Parking) Order 2001, as amended, ("the 2001 Order") by the introduction or removal of the following provisions:

- | | | |
|----|---|----------------|
| a) | Waiting Limited to 2 hours No return within 2 hours Mon-Fri 9am -5pm
Except Permit U holders | code - LM5ERPU |
| b) | Disabled Residents' Permit Cu Parking, At Any Time | code - RPCu7A |
| c) | Disabled Residents' Permit Cr Parking, At Any Time | code - RPCr |
| d) | Residents' Parking Permit R holder parking, Mon – Fri 9am – 5pm | code - RPR5E |

on the lengths of roads specified in Schedules 1 & 2 hereto, by the addition, to the Schedule to the 2001 Order, of the lengths of road specified in Schedules 1a, 1b & 1c below and by the removal, from the Schedule to the 2001 Order, of the length of road specified in Schedules 2a, 2b & 2c below.

SCHEDULE 1

Schedule 1a - Proposed

Street	Side	From	To	Code
Eaton Road, Sale	south west	A point 33 metres southeast of its junction with Washway Road	A point 76 metres southeast of its junction with Washway Road	LM5E RPU
Eaton Road, Sale	south west	A point 76 metres southeast of its junction with Washway Road	A point 82 metres southeast of its junction with Washway Road	RPCu7A
Eaton Road, Sale	south west	A point 82 metres southeast of its junction with Washway Road	A point 133 metres southeast of its junction with Washway Road	LM5E RPU
Eaton Road, Sale	north east	A point 36 metres southeast of its junction with Washway Road	A point 136 metres southeast of its junction with Washway Road	LM5E RPU

Schedule 1b - Proposed

Street	Side	From	To	Code
Belgrave Road, Sale	south west	A point 32 metres southeast of its junction with Washway Road	A point 137 metres southeast of its junction with Washway Road	LM5E RPU

Schedule 1c - Proposed

Street	Side	From	To	Code
Gleave Street, Sale	west	its junction with Dane Road	its cul-de-sac end	RPR5E
Gleave Street, Sale	east	its junction with Dane Road	a point 17 metres south of its junction Dane Road	RPR5E
Gleave Street, Sale	east	a point 17 metres south of its junction Dane Road	a point 22 metres south of its junction Dane Road	RPCr
Gleave Street, Sale	east	a point 22 metres south of its junction Dane Road	its cul-de-sac end	RPR5E

SCHEDULE 2

Schedule 2a - revoked

Street	Side	From	To	Code
Eaton Road, Sale	north east	A point 36 metres southeast of its junction with Washway Road	A point 114 metres southeast of its junction with Washway Road	LM5E RPU
Eaton Road, Sale	north east	A point 114 metres southeast of its junction with Washway Road	A point 120 metres southeast of its junction with Washway Road	RPCu7A
Eaton Road, Sale	north east	A point 120 metres southeast of its junction with Washway Road	A point 136 metres southeast of its junction with Washway Road	LM5E RPU
Eaton Road, Sale	south west	A point 33 metres southeast of its junction with Washway Road	A point 133 metres southeast of its junction with Washway Road	LM5E RPU

Schedule 2b - revoked

Street	Side	From	To	Code
Belgrave Road, Sale	south west	A point 32 metres southeast of its junction with Washway Road	A point 54 metres southeast of its junction with Washway Road	LM5E RPU
Belgrave Road, Sale	south west	A point 54 metres southeast of its junction with Washway Road	A point 60 metres southeast of its junction with Washway Road	RPCu7A
Belgrave Road, Sale	south west	A point 60 metres southeast of its junction with Washway Road	A point 137 metres southeast of its junction with Washway Road	LM5E RPU

Schedule 2c – revoked

Street	Side	From	To	Code
Gleave Street, Sale	both	its junction with Dane Road	its cul-de-sac end	RPR5E

The proposals for the North Altrincham Area which were advertised at the same time as the above will be the subject of a future part order or abandoned.

The Order will come into operation on 1st December 2018, and a copy, together with a map showing the lengths of road to which it relates may be inspected at Access Trafford, Sale Waterside, Sale during their normal opening hours and online at: www.trafford.gov.uk/trafficregulationorders

If you wish to question the validity of the Order or any provision contained in it on the grounds that it is not within the powers contained in the Road Traffic Regulation Act 1984, or that any requirement of that Act or of any instrument made under it has not been complied with in relation to the Order you may, within six weeks from 8th November 2018 apply to the High Court for that purpose.

Dated: 8th November 2018

One Trafford/Trafford Council,
Traffic Section,
Tatton House
Caldey Road
Manchester
M23 9LF

Abbreviated for papers

BOROUGH OF TRAFFORD (PROHIBITION OF WAITING AND LOADING AND PROVISION OF PARKING) ORDER 2001 (AMENDMENT NO 210)(PART A) ORDER 2018

NOTICE IS HEREBY GIVEN that Trafford Borough Council has made an Order under the Road Traffic Regulation Act 1984.

The effect of the Order will be to amend the Borough of Trafford (Prohibition of Waiting and Loading and Provision of Parking) Order 2001, as amended, (“the 2001 Order”) by the introduction or removal of restrictions on lengths of Eaton Road, Belgrave Road and Gleave Street, Sale.


The proposals for the North Altrincham Area which were advertised at the same time as the above will be the subject of a future part order or abandoned.

The Order will come into operation on 1st December 2018, and a copy, together with a map showing the lengths of road to which it relates may be inspected at Access Trafford, Sale Waterside, Sale during their normal opening hours and online at: www.trafford.gov.uk/trafficregulationorders

If you wish to question the validity of the Order or any provision contained in it on the grounds that it is not within the powers contained in the Road Traffic Regulation Act 1984, or that any requirement of that Act or of any instrument made under it has not been complied with in relation to the Order you may, within six weeks from 8th November 2018 apply to the High Court for that purpose.

Dated: 8th November 2018

One Trafford/Trafford Council, Traffic Section, Tatton House, Caldey Road, Manchester, M23 9LF

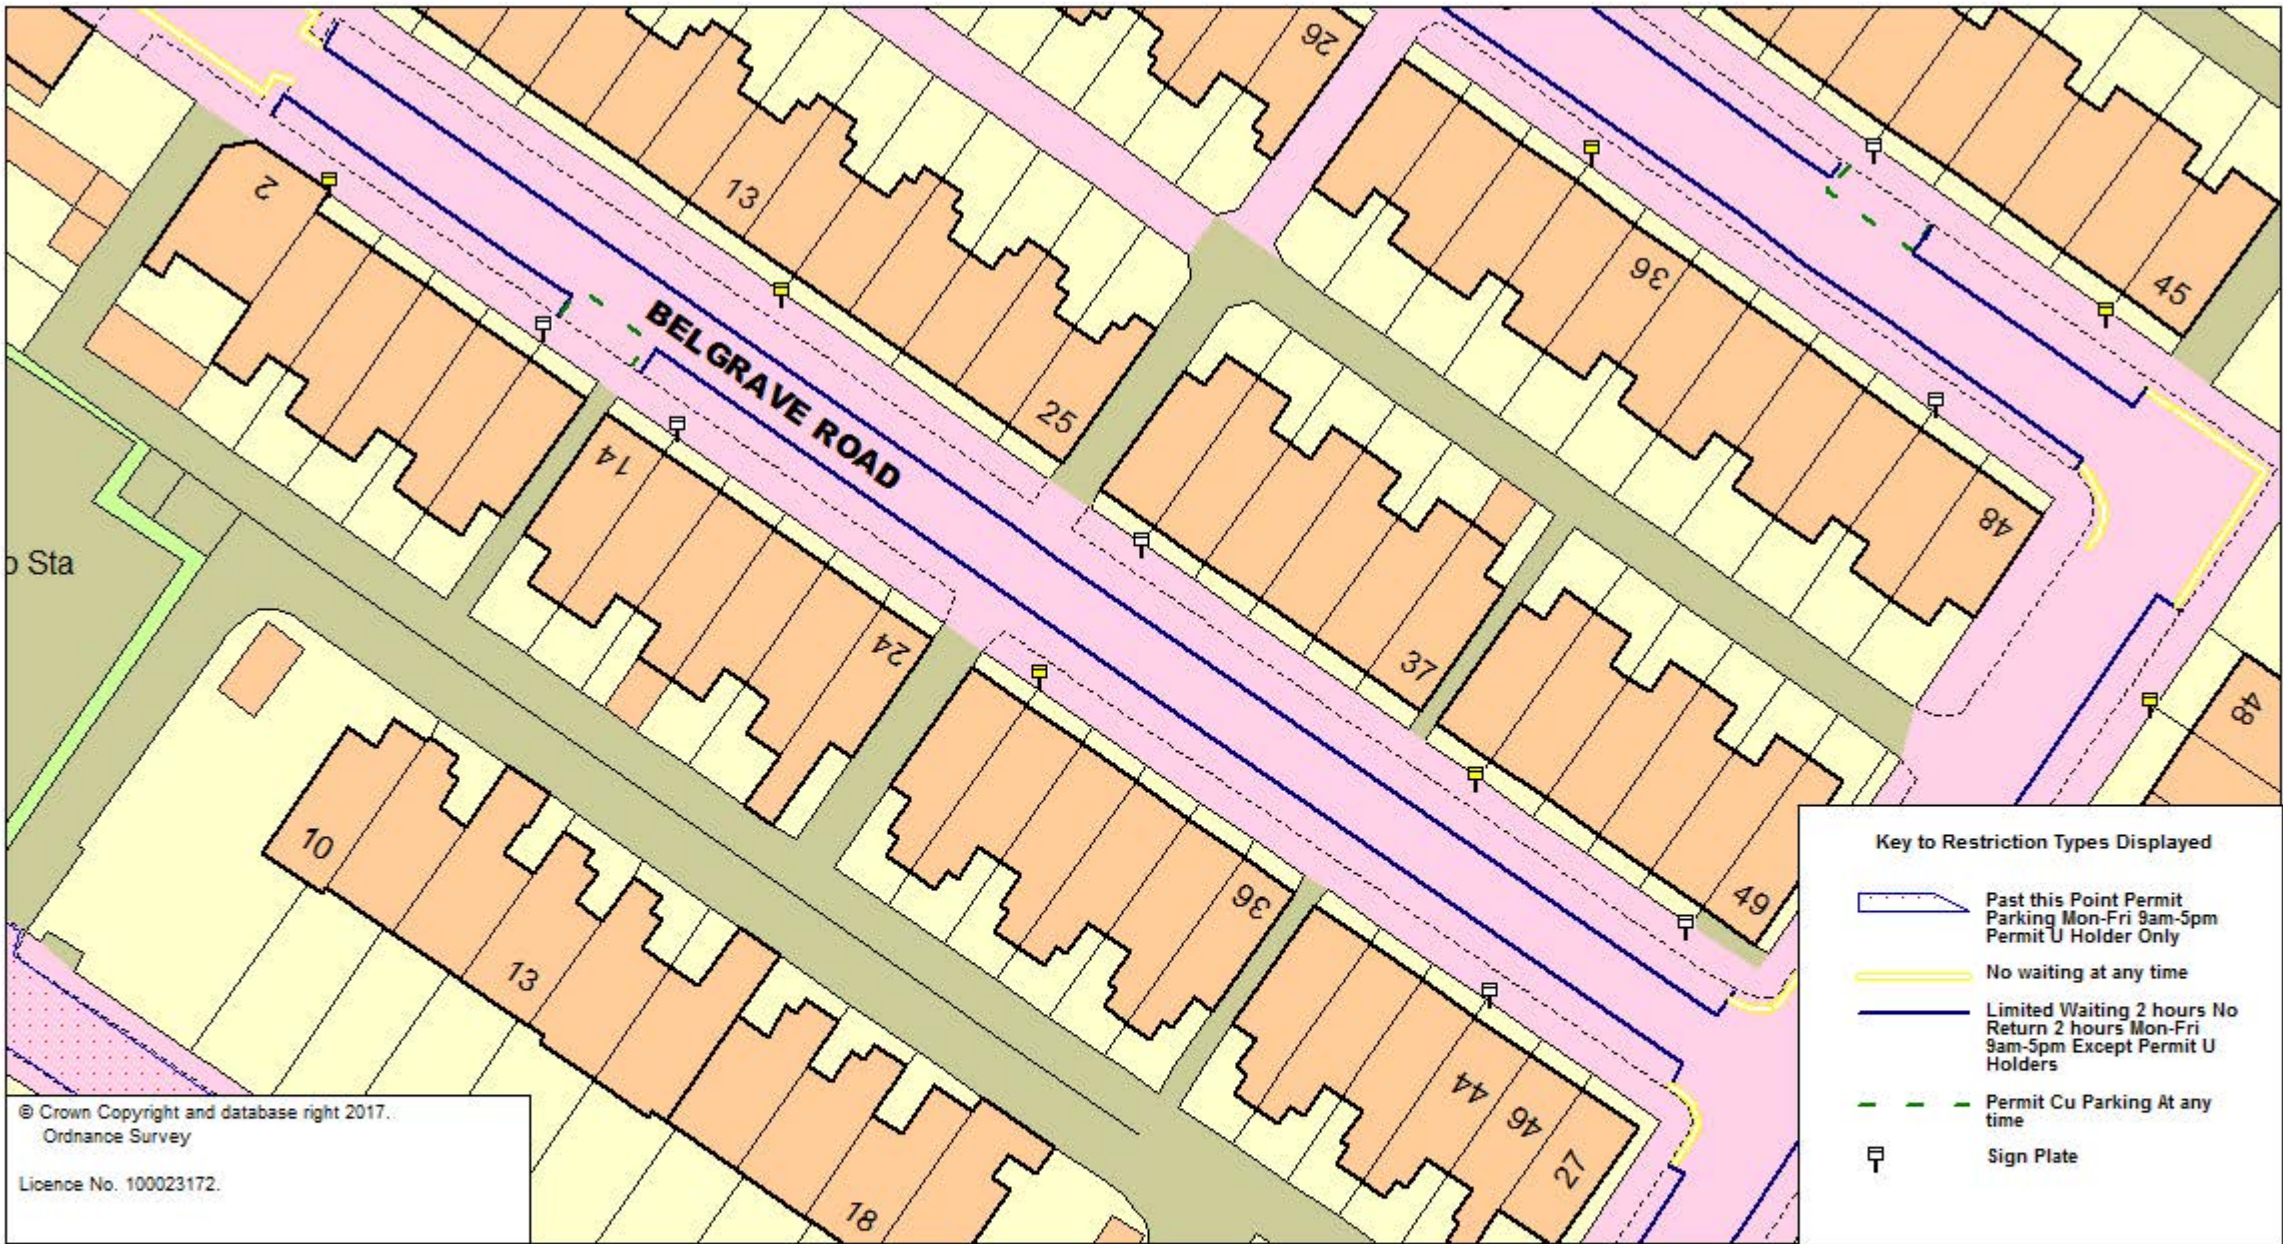

ONE Excellence
Investment
Efficiency
TRAFFORD



Belgrave Rd Sale Existing

SCALE @A4

1 : 500


DATE

16/08/2017

DRAWING No.

DRAWN BY

Page
1 of 1

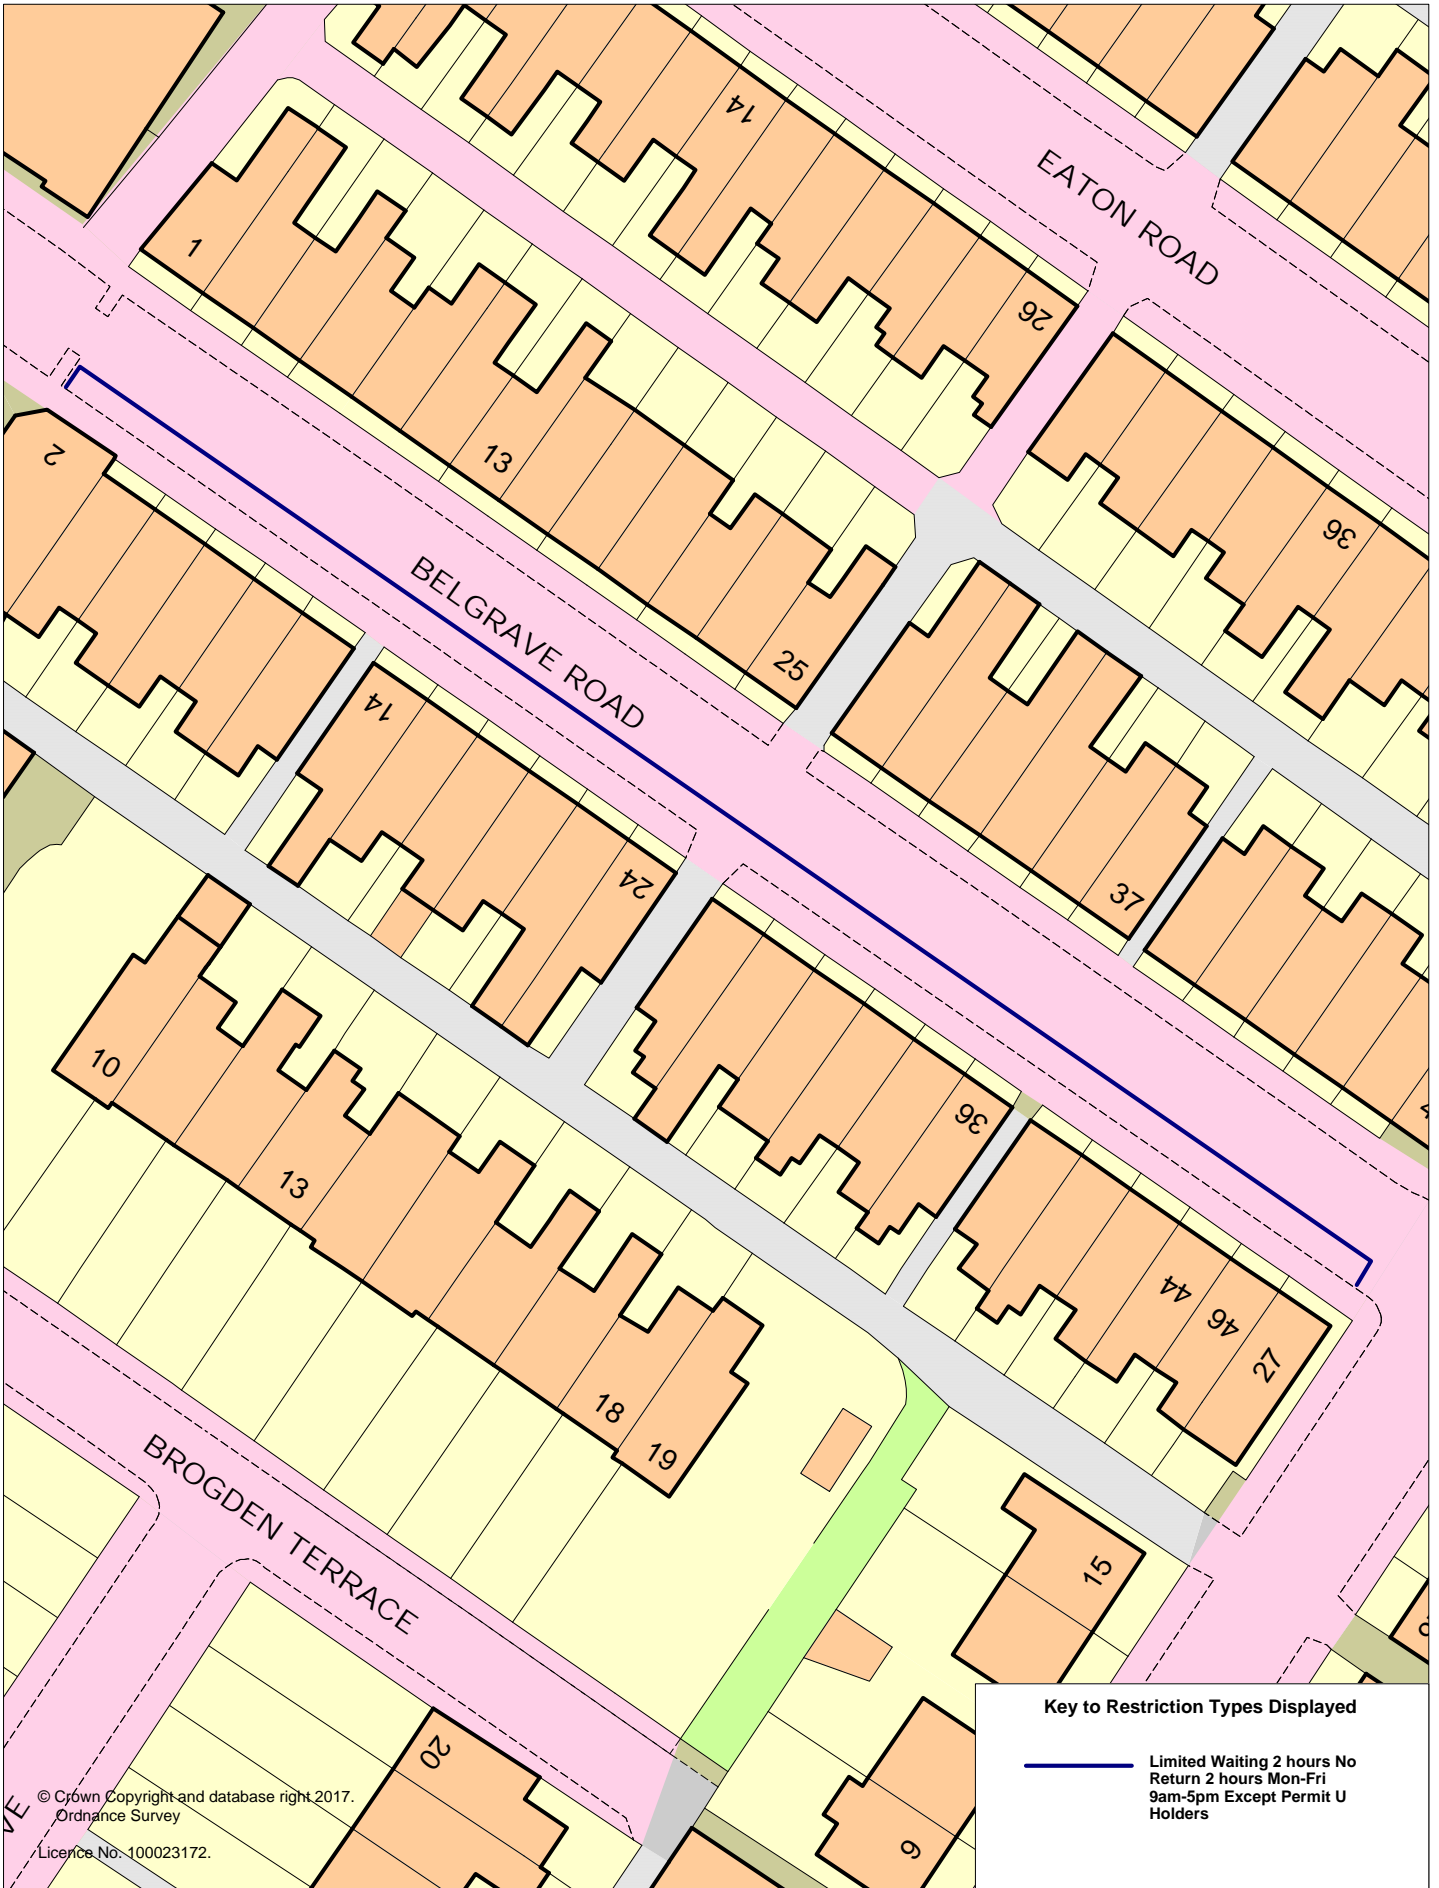


© Crown Copyright and database right 2017.
 Ordnance Survey
 Licence No. 100023172.


 





**12 Belgrave Road, Sale
 proposed
 all surrounding restrictions
 to remain unchanged**

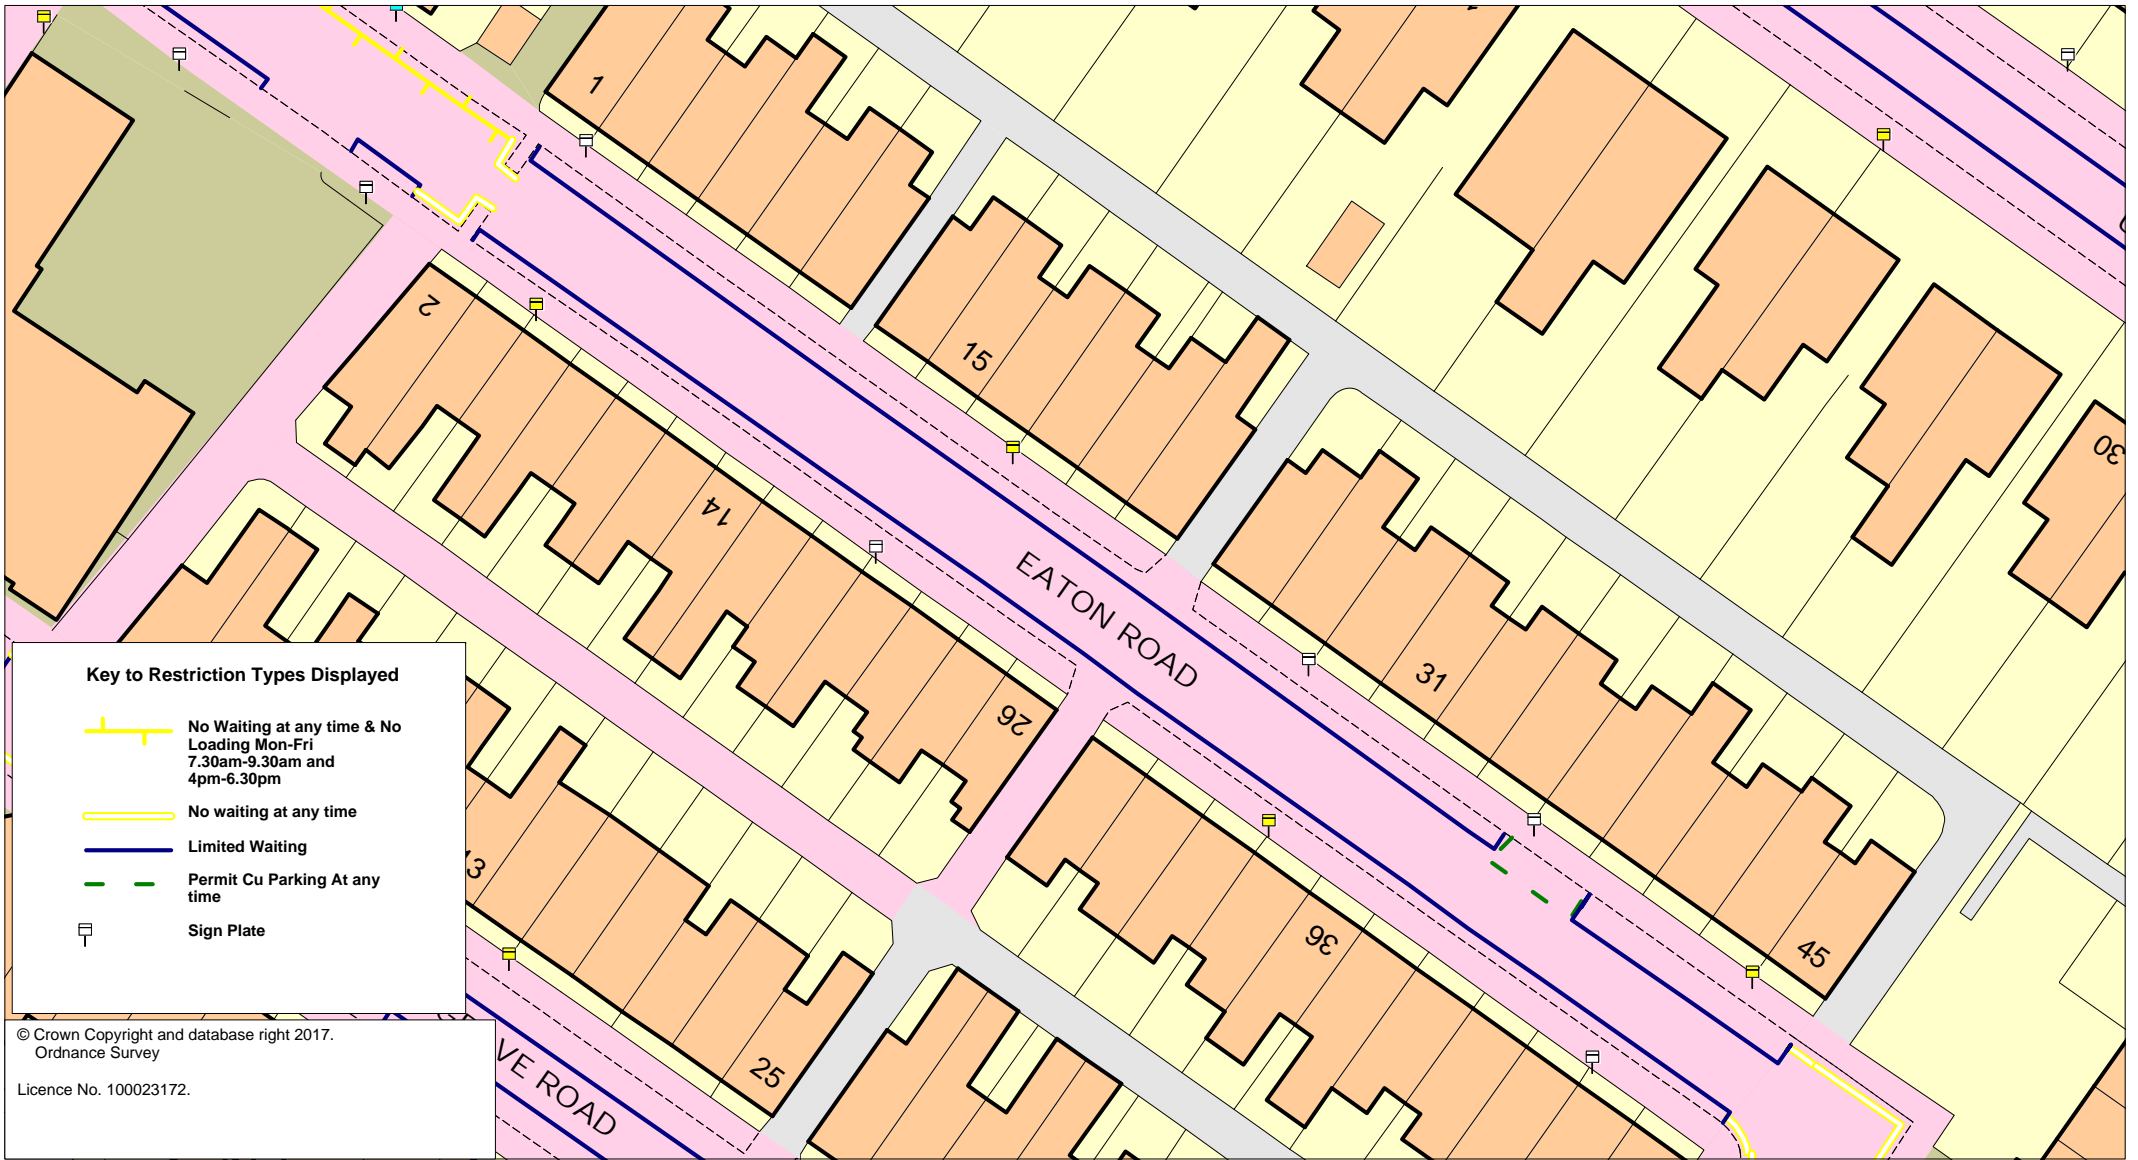SCALE	1 : 500
DATE	04/01/2018
DRAWING No.	
DRAWN BY	




Key to Restriction Types Displayed

-  No Waiting at any time & No Loading Mon-Fri 7.30am-9.30am and 4pm-6.30pm
-  No waiting at any time
-  Limited Waiting
-  Permit Cu Parking At any time
-  Sign Plate

© Crown Copyright and database right 2017.
Ordnance Survey
Licence No. 100023172.

Eaton Road, Sale existing restrictions

SCALE @A4	1 : 500
DATE	12/04/2018
DRAWING No.	
DRAWN BY	
Page 1 of 1	

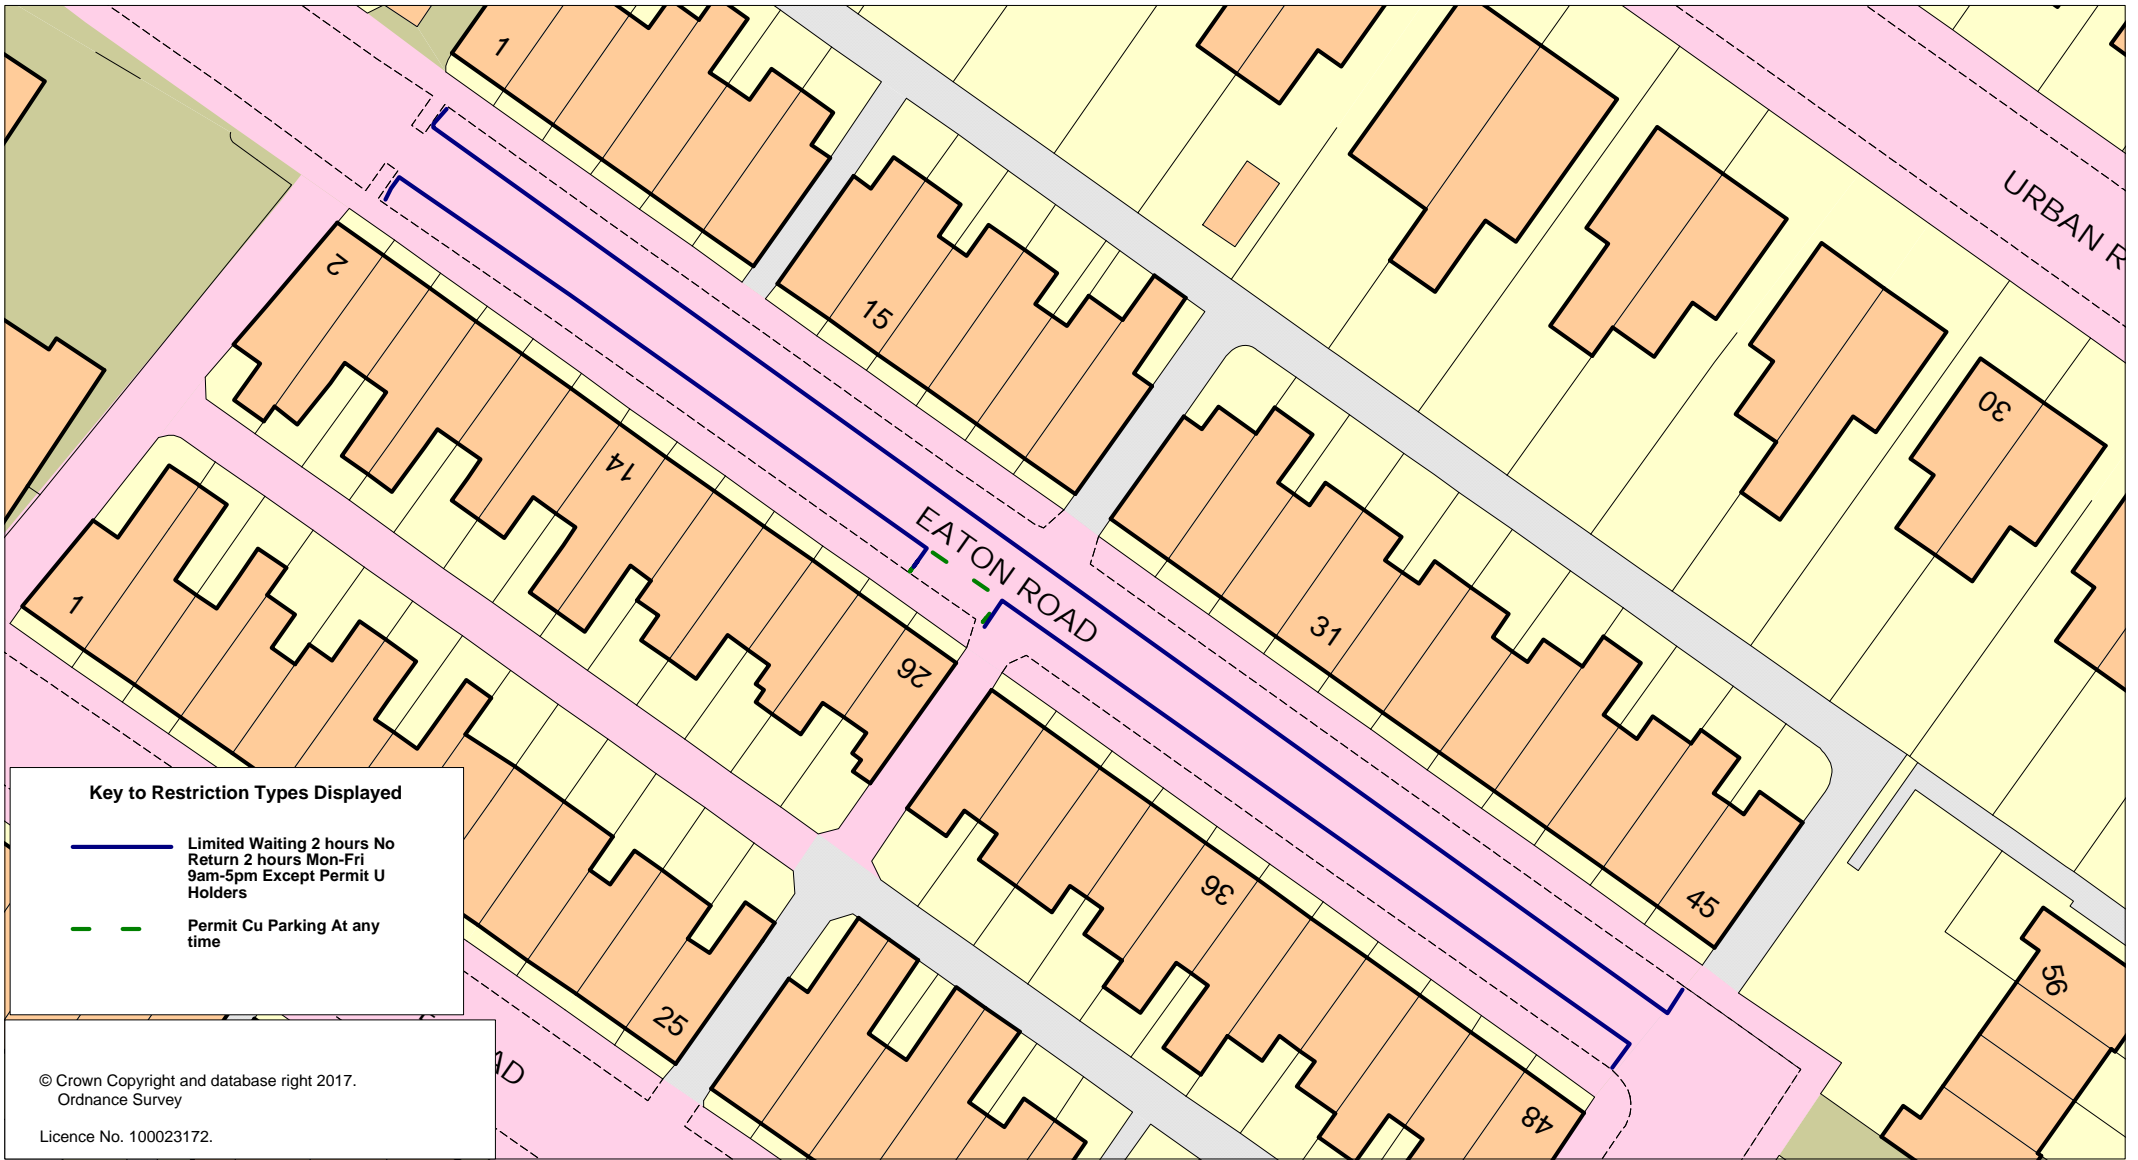

Key to Restriction Types Displayed


- Limited Waiting 2 hours No Return 2 hours Mon-Fri 9am-5pm Except Permit U Holders
- - Permit Cu Parking At any time

© Crown Copyright and database right 2017.
Ordnance Survey
Licence No. 100023172.



Eaton Road, Sale proposed all surrounding restrictions to remain unchanged

SCALE @A4	1 : 500
DATE	18/04/2018
DRAWING No.	
DRAWN BY	
	Page 1 of 1

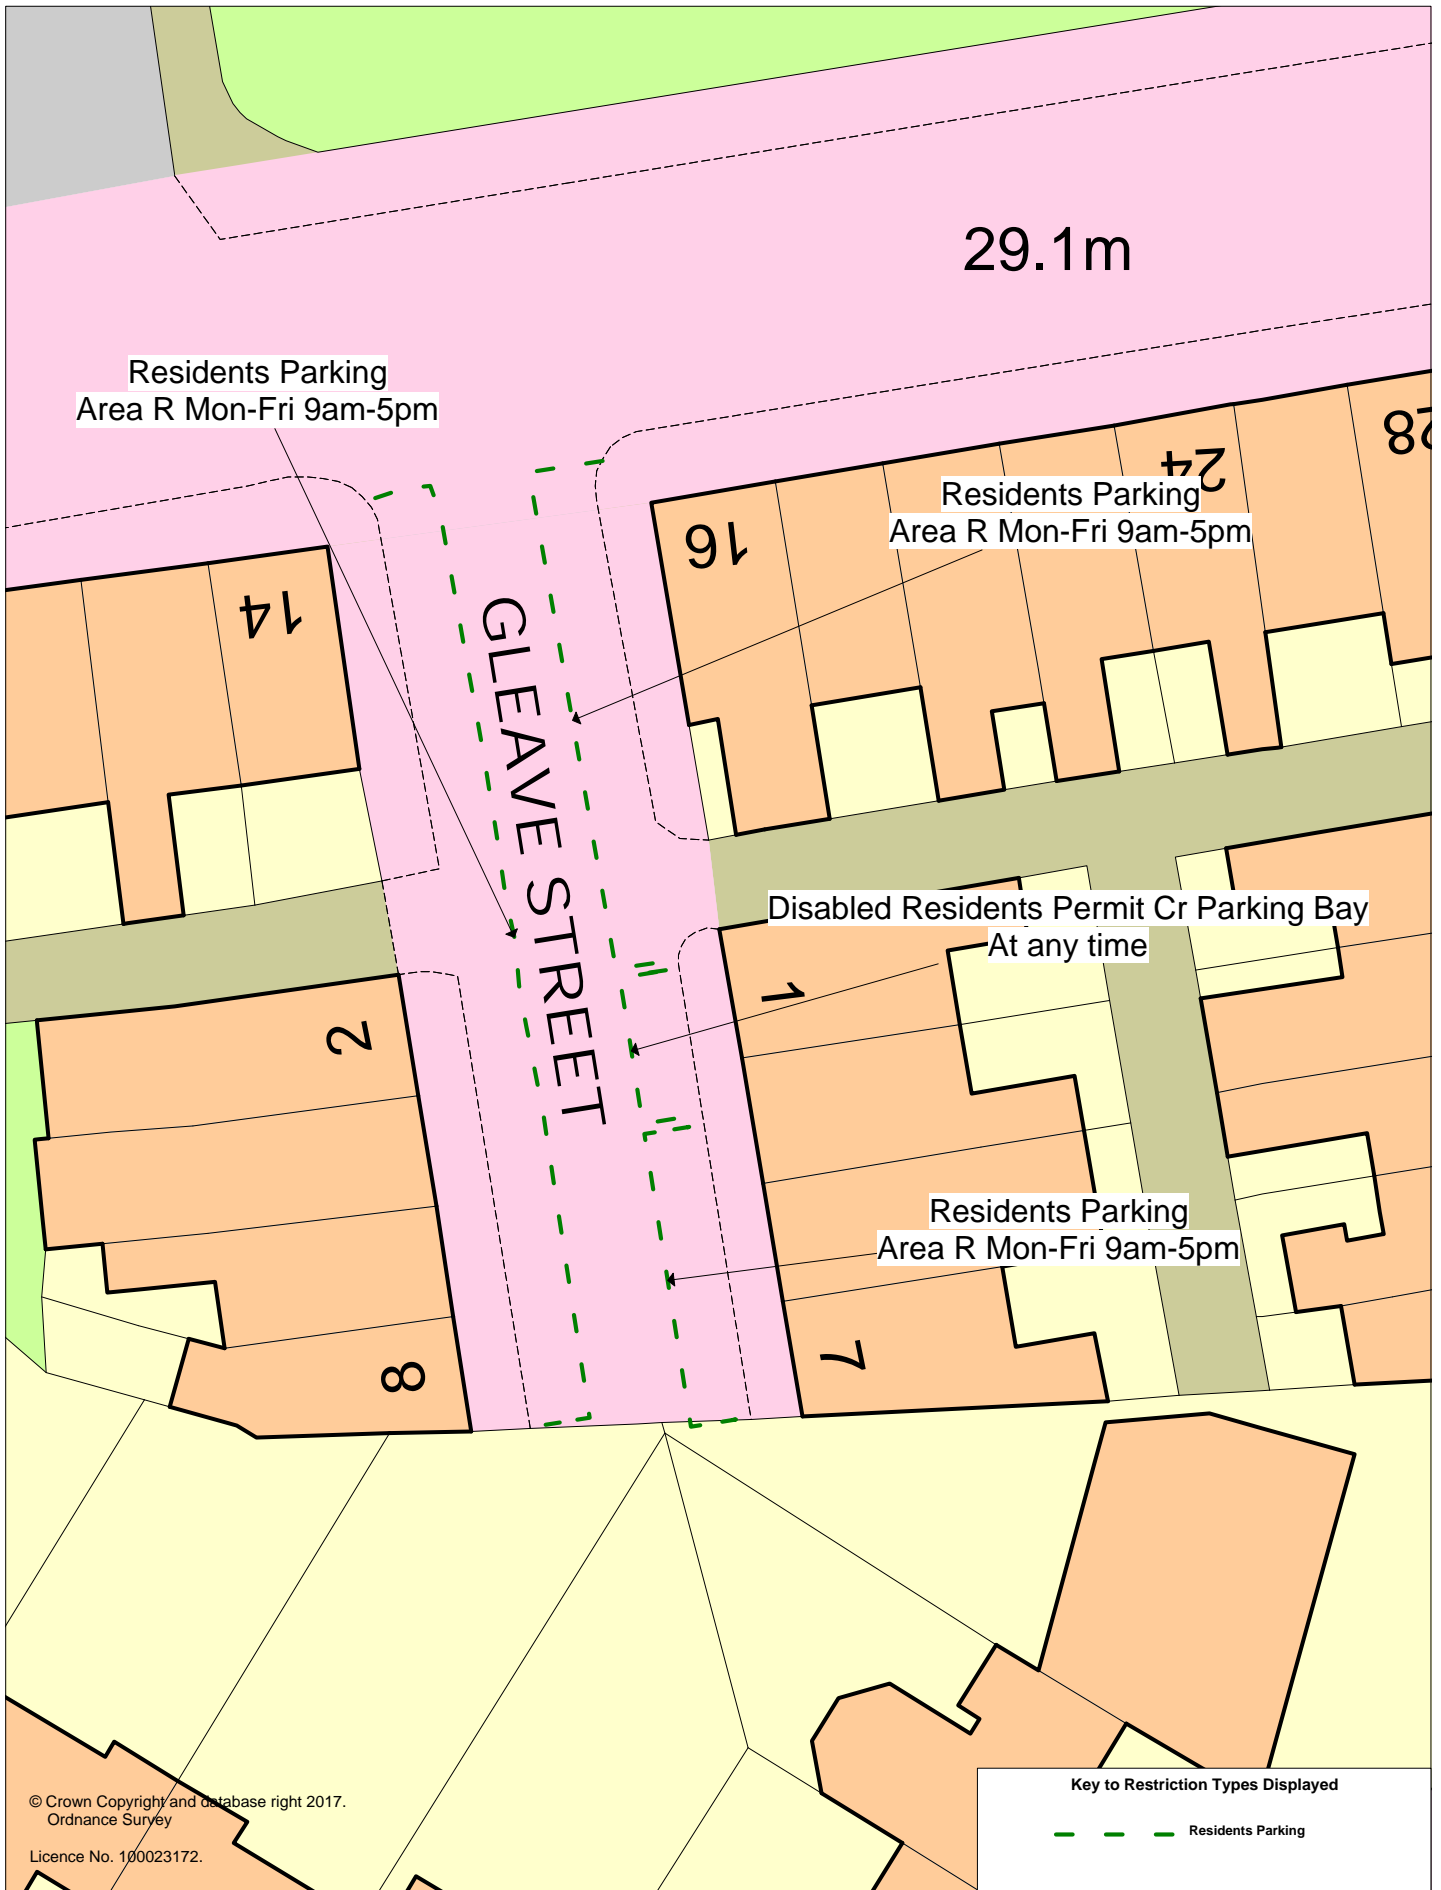

SCALE	1 : 250
DATE	04/04/2018
DRAWING No.	
DRAWN BY	

STATEMENT OF REASONS

A request has been received from a disabled resident of 26 Eaton Road, Sale, who is a blue badge holder, for consideration to be given to the provision of a disabled persons' permit parking space close to the property.

Eaton Road is located within the Permit U Residents' Parking Scheme and, as such, will require an amendment to the Traffic Order, if a disabled persons' permit parking space is to be introduced at this location.

Disabled persons' parking spaces within this area are designated 'Cu' permit holder parking and are operative on a 24-hour basis. Holders of 'Cu' permits are also allowed to park in areas where Permit U holder parking restrictions apply.

A request has been received from the new resident of 37 Eaton Road, Sale for the existing 'Cu' bay outside the house to be removed, as there are no blue badge holders resident at that property.

A request has been received for the existing 'Cu' bay outside 12 Belgrave Road, Sale to be removed, as there are no blue badge holders resident at that property.

In view of the nature of the streets within this area and the demand for on-street parking, it is considered that the resident of 26 Eaton Road would benefit from the introduction of a disabled persons' permit parking space that would allow him to park directly outside his home.

It is proposed therefore, to amend the traffic regulation Order to introduce a 'Cu' permit parking space, at the required location and to remove the permit bays that are no longer required.

STATEMENT OF REASONS

A request has been received from a disabled resident of 1 Gleave Street, Sale, who is a blue badge holder, for consideration to be given to the provision of a disabled persons' permit parking space close to the property.

Gleave Street is located within the Permit R Residents' Parking Scheme and, as such, will require an amendment to the Traffic Order, if a disabled persons' permit parking space is to be introduced at this location.

Disabled persons' parking spaces within this area are designated 'Cr' permit holder parking and are operative on a 24-hour basis. Holders of 'Cr' permits are also allowed to park in areas where Permit R holder parking restrictions apply.

In view of the nature of the streets within this area and the demand for on-street parking, it is considered that the applicant would benefit from the introduction of a disabled persons' permit parking space that would allow them to park directly outside their home.

It is proposed therefore, to amend the traffic regulation Order to introduce a 'Cr' permit parking space, at the required location, and to invite the applicant to apply for the relevant permit.