

BOROUGH OF TRAFFORD (WELDON ROAD, ALTRINCHAM)(ONE WAY TRAFFIC FLOW) ORDER 2018

NOTICE IS HEREBY GIVEN that Trafford Borough Council proposes to make an Order under Sections 1 and 2 of the Road Traffic Regulation Act 1984, as amended. The effect of the Order will be to impose one-way traffic flow as follows:-

ONE WAY TRAFFIC FLOW

Road	From	To	Direction of traffic
Weldon Road, Altrincham	Its junction with Lansdowne Road	Its junction with Lawrence Road	In that direction (a southerly direction)

A copy of the draft Order, together with a statement of reasons and map showing the length of road referred to, may be inspected at Access Trafford, Waterside House, Sale and Altrincham Access Trafford, Stamford New Road, Altrincham Information Desk, during their normal opening hours and can be viewed on-line at:
www.trafford.gov.uk/trafficregulationorders


Any objections to the proposals, together with the grounds on which they are made, should be sent, in writing, to the address below, by 2nd August 2018.

Dated: 12th July 2018.

One Trafford/Trafford Council,
Traffic Section,
Tatton House,
11 Caldey Road,
Manchester,
M23 9LF

SATEMENT OF REASONS

It is proposed to introduce a One-Way traffic regulation Order running from North to South on the section of Weldon Road between Lawrence Road and Place Road. The One-Way system will allow permit parking bays to be introduced on both sides of Weldon Road and prevent the use of the road as a 'rat run'.

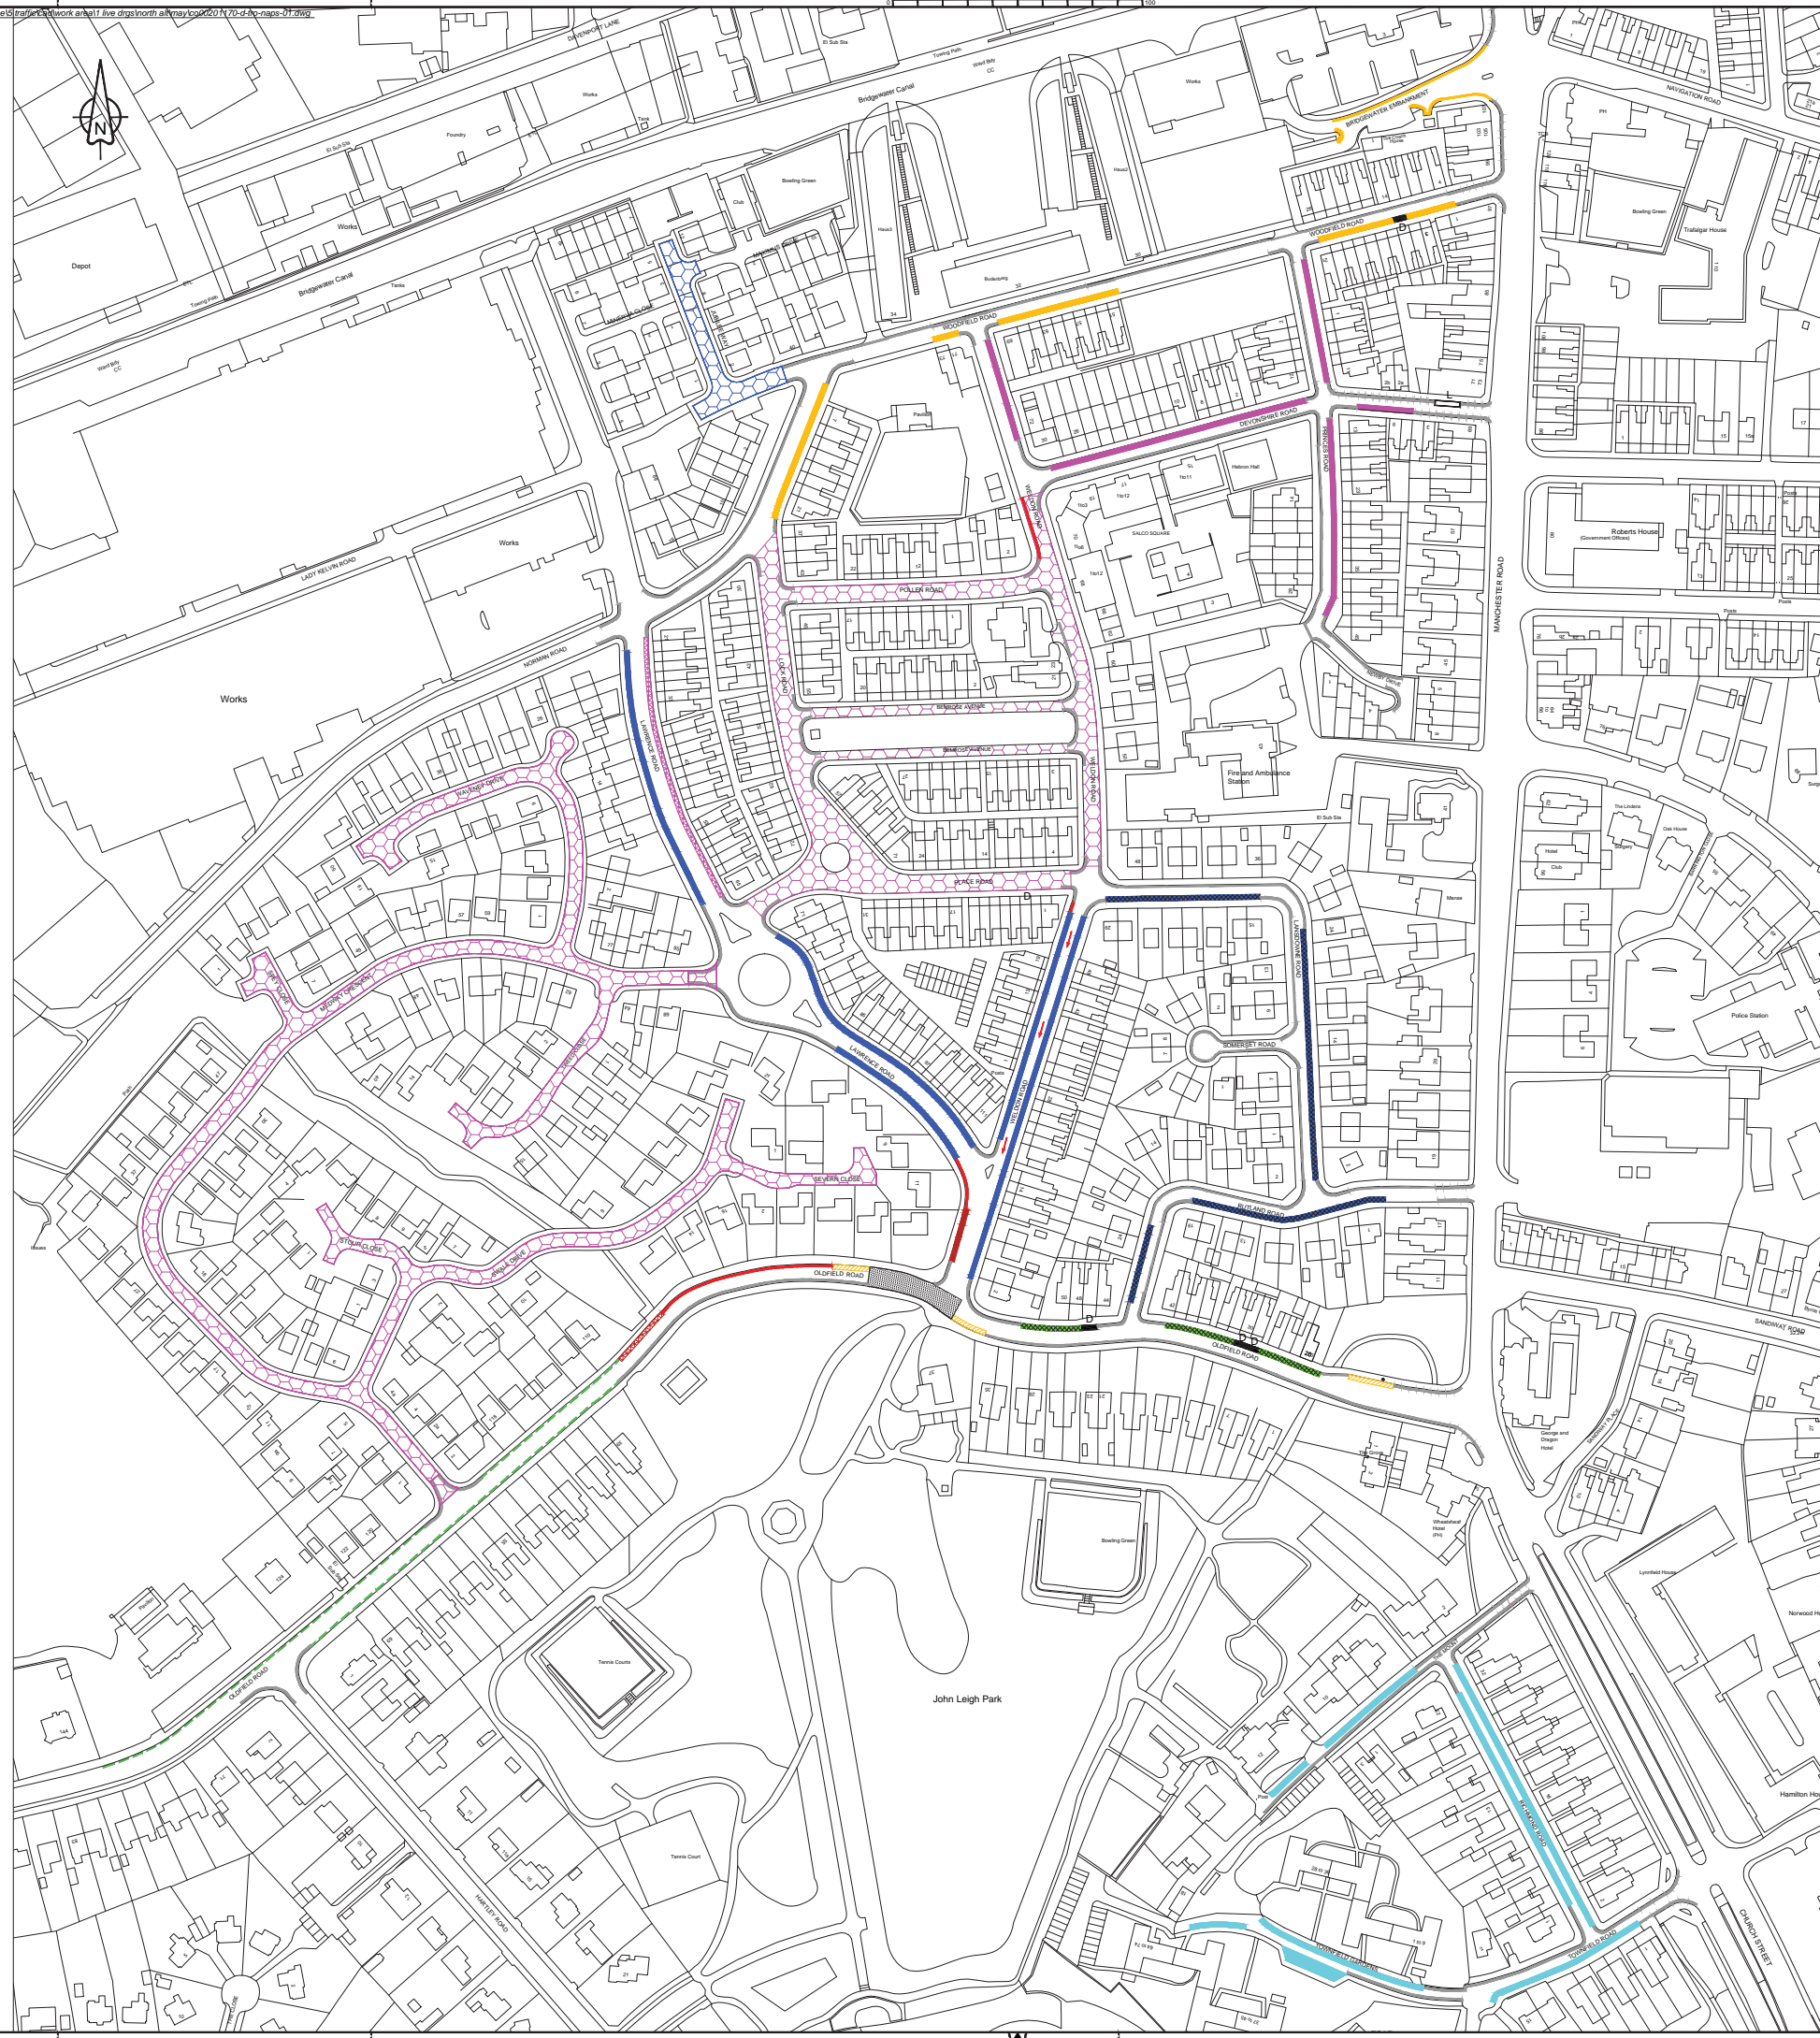

KEY

-  Proposed No Waiting At Any Time
-  Existing No Waiting At Any Time restriction to be incorporated into new Traffic Regulation Order
-  Proposed No Waiting Mon - Fri 9am - 5pm
-  Existing Limited Waiting, Mon - Fri, 09:30am - 3pm
Max Stay 2hr no return 2hr (Except Permit Holders)
Proposed To Become Limited Waiting 1 hour No Return 2 hours Mon - Fri 9.30am - 6pm Except permit holders
-  Proposed Limited Waiting Mon - Fri 9am - 5pm
Max Stay 2 hours no return 2 hours (Except Permit Holders)
-  Proposed Limited Waiting Mon - Sun 8am - 8pm Max Stay 2 hours no return 2 hours (Except Permit Holders)
-  Existing Limited Waiting, Mon - Fri, 9am - 5pm
Max Stay 2hrs no return 2hr (Except Permit Holders)
Proposed To Become Limited Waiting Mon - Sun 8am - 8pm Max Stay 2 hours no return 2 hours (Except Permit Holders)
-  Existing Limited Waiting, Mon - Sun, 8am - 8pm
Max Stay 2hr no return 2hr (Except Permit Holders)
Proposed To Become Limited Waiting Mon - Sun 8am - 8pm Max Stay 1 hours no return 2 hours (Except Permit Holders)
-  Existing Limited Waiting, Mon - Fri, 9am - 5pm
Max Stay 3hr no return 3hr (Except Permit Holders)
Proposed To Become Limited Waiting Mon - Fri 9:30am - 3pm Max Stay 2 hours no return 2 hours
-  Proposed Limited Waiting Mon - Fri 9:30am - 3pm Max Stay 2 hours no return 2 hours
-  Existing Limited Waiting Mon - Fri 9am - 5pm Max Stay 2 hours no return 2 hours (Except Permit Holders) to remain
-  Existing Limited Waiting Mon - Fri 9am - 5pm Max Stay 1 hour no return 2 hours (Except Permit Holders) to remain
-  Proposed 'past this point' resident permit parking area Mon - Fri 9am - 5pm
-  Proposed 'past this point' resident permit parking Mon - Sun 8am - 8pm
-  Existing Bus Stop Clearway, 7am - 7pm
-  Existing zebra crossing
-  Existing Disabled residents permit bay
-  Existing Loading Only, Mon - Sat, 8am - 6pm
-  Proposed One Way Traffic

NOTES

1. All existing road markings displayed in grey are to remain
2. all existing H markings not shown on plan will remain on site

A	Change to key details	SP	SS	28.06.18
Rev	Revision details	Chkd	Appd	Date
Designed:	SA	Date:	12.03.18	
Drawn:	SA	Date:	12.03.18	
Checked:	OB	Date:	12.03.18	
Approved:	SS	Date:	12.03.18	



Client
ONE TRAFFORD

Project Name
North Altrincham Parking Scheme

Drawing Title
Proposed Traffic Regulation Orders

Original Drawing Size: A0 Scale: 1:1000
Dimensions: -

Drawing Status
DETAILED DESIGN Suitability I

Drawing No: CO0201170-D-TRO-NAPS-01
Revision: A