

PUBLIC NOTICE

DEPARTMENT FOR TRANSPORT TOWN AND COUNTRY PLANNING ACT 1990

The Secretary of State gives notice of an Order made under Section 247 of the above Act entitled "The Stopping up of Highway (North West) (No.11) Order 2018" authorising the stopping up of a part-width of Beaconsfield Road at its cul-de-sac termination point, at Broadheath, Altrincham, in Trafford. This is to enable development as permitted by Trafford Council under reference 91381/FUL/17.

Copies of the Order may be obtained, free of charge, from the Secretary of State, National Transport Casework Team, Tyneside House, Skinnerburn Road, Newcastle Business Park, Newcastle upon Tyne NE4 7AR or nationalcasework@dft.gsi.gov.uk (quoting NATTRAN/NW/S247/3010) and may be inspected during normal opening hours at Trafford Town Hall, Talbot Road, Stretford M32 0TH.

Any person aggrieved by or desiring to question the validity of or any provision within the Order, on the grounds that it is not within the powers of the above Act or that any requirement or regulation made has not been complied with, may, within 6 weeks of **15 February 2018** apply to the High Court for the suspension or quashing of the Order or of any provision included.



S Zamenzadeh, Casework Manager

TOWN AND COUNTRY PLANNING ACT 1990

THE STOPPING UP OF HIGHWAY (NORTH WEST) (NO.11) ORDER 2018

The Secretary of State makes this Order in exercise of powers under section 247 of the Town and Country Planning Act 1990 ("the Act").

1. The Secretary of State authorises the stopping up of the highway described in the Schedule to this Order and shown on the plan, in order to enable development to be carried out in accordance with the planning permission granted under Part III of the Act by Trafford Council under reference 91381/FUL/17.

2. The developer shall, to the reasonable satisfaction of the Council, provide improvement of Beaconsfield Road where shown by cross hatching on the plan.

3. Where immediately before the date of this Order there is any apparatus of statutory undertakers under, in, on, over, along or across any highway authorised to be stopped up pursuant to this Order then, subject to section 261(4) of the Act, those undertakers shall have the same rights as respects that apparatus after that highway is stopped up as they had immediately beforehand.

4. In this Order -

"the Council" means Trafford Council

"the developer" means Selbourne Properties Ltd

"the plan" means the plan numbered NATTRAN/NW/S247/3010, marked "Highway at Broadheath, Altrincham in Trafford", signed by authority of the Secretary of State and deposited at the Department for Transport, Deposit Document Service, F Floor, Ashdown House, St Leonards-on-Sea, Hastings, East Sussex TN37 7GA.

5. This Order shall come into force on the date on which notice that it has been made is first published in accordance with section 252(10) of the Act, and may be cited as the Stopping Up of Highway (North West) (No.11) Order 2018.



Signed by authority of
the Secretary of State
2 February 2018


DAVE CANDLISH
An Official in the
National Transport Casework Team
Department for Transport

THE SCHEDULE

Description of highway to be stopped up

The highway to be stopped up is at Broadheath, Altrincham, in Trafford, shown on the plan as a southern part width of Beaconsfield Road comprising carriageway and footway. It commences from the north western corner of No. 2 Beaconsfield Road and extends westwards for a maximum distance of 16.17 metres to its cul-de-sac termination point and has a maximum width of 8.92 metres.

HIGHWAY AT BROADHEATH, ALTRINCHAM IN TRAFFORD

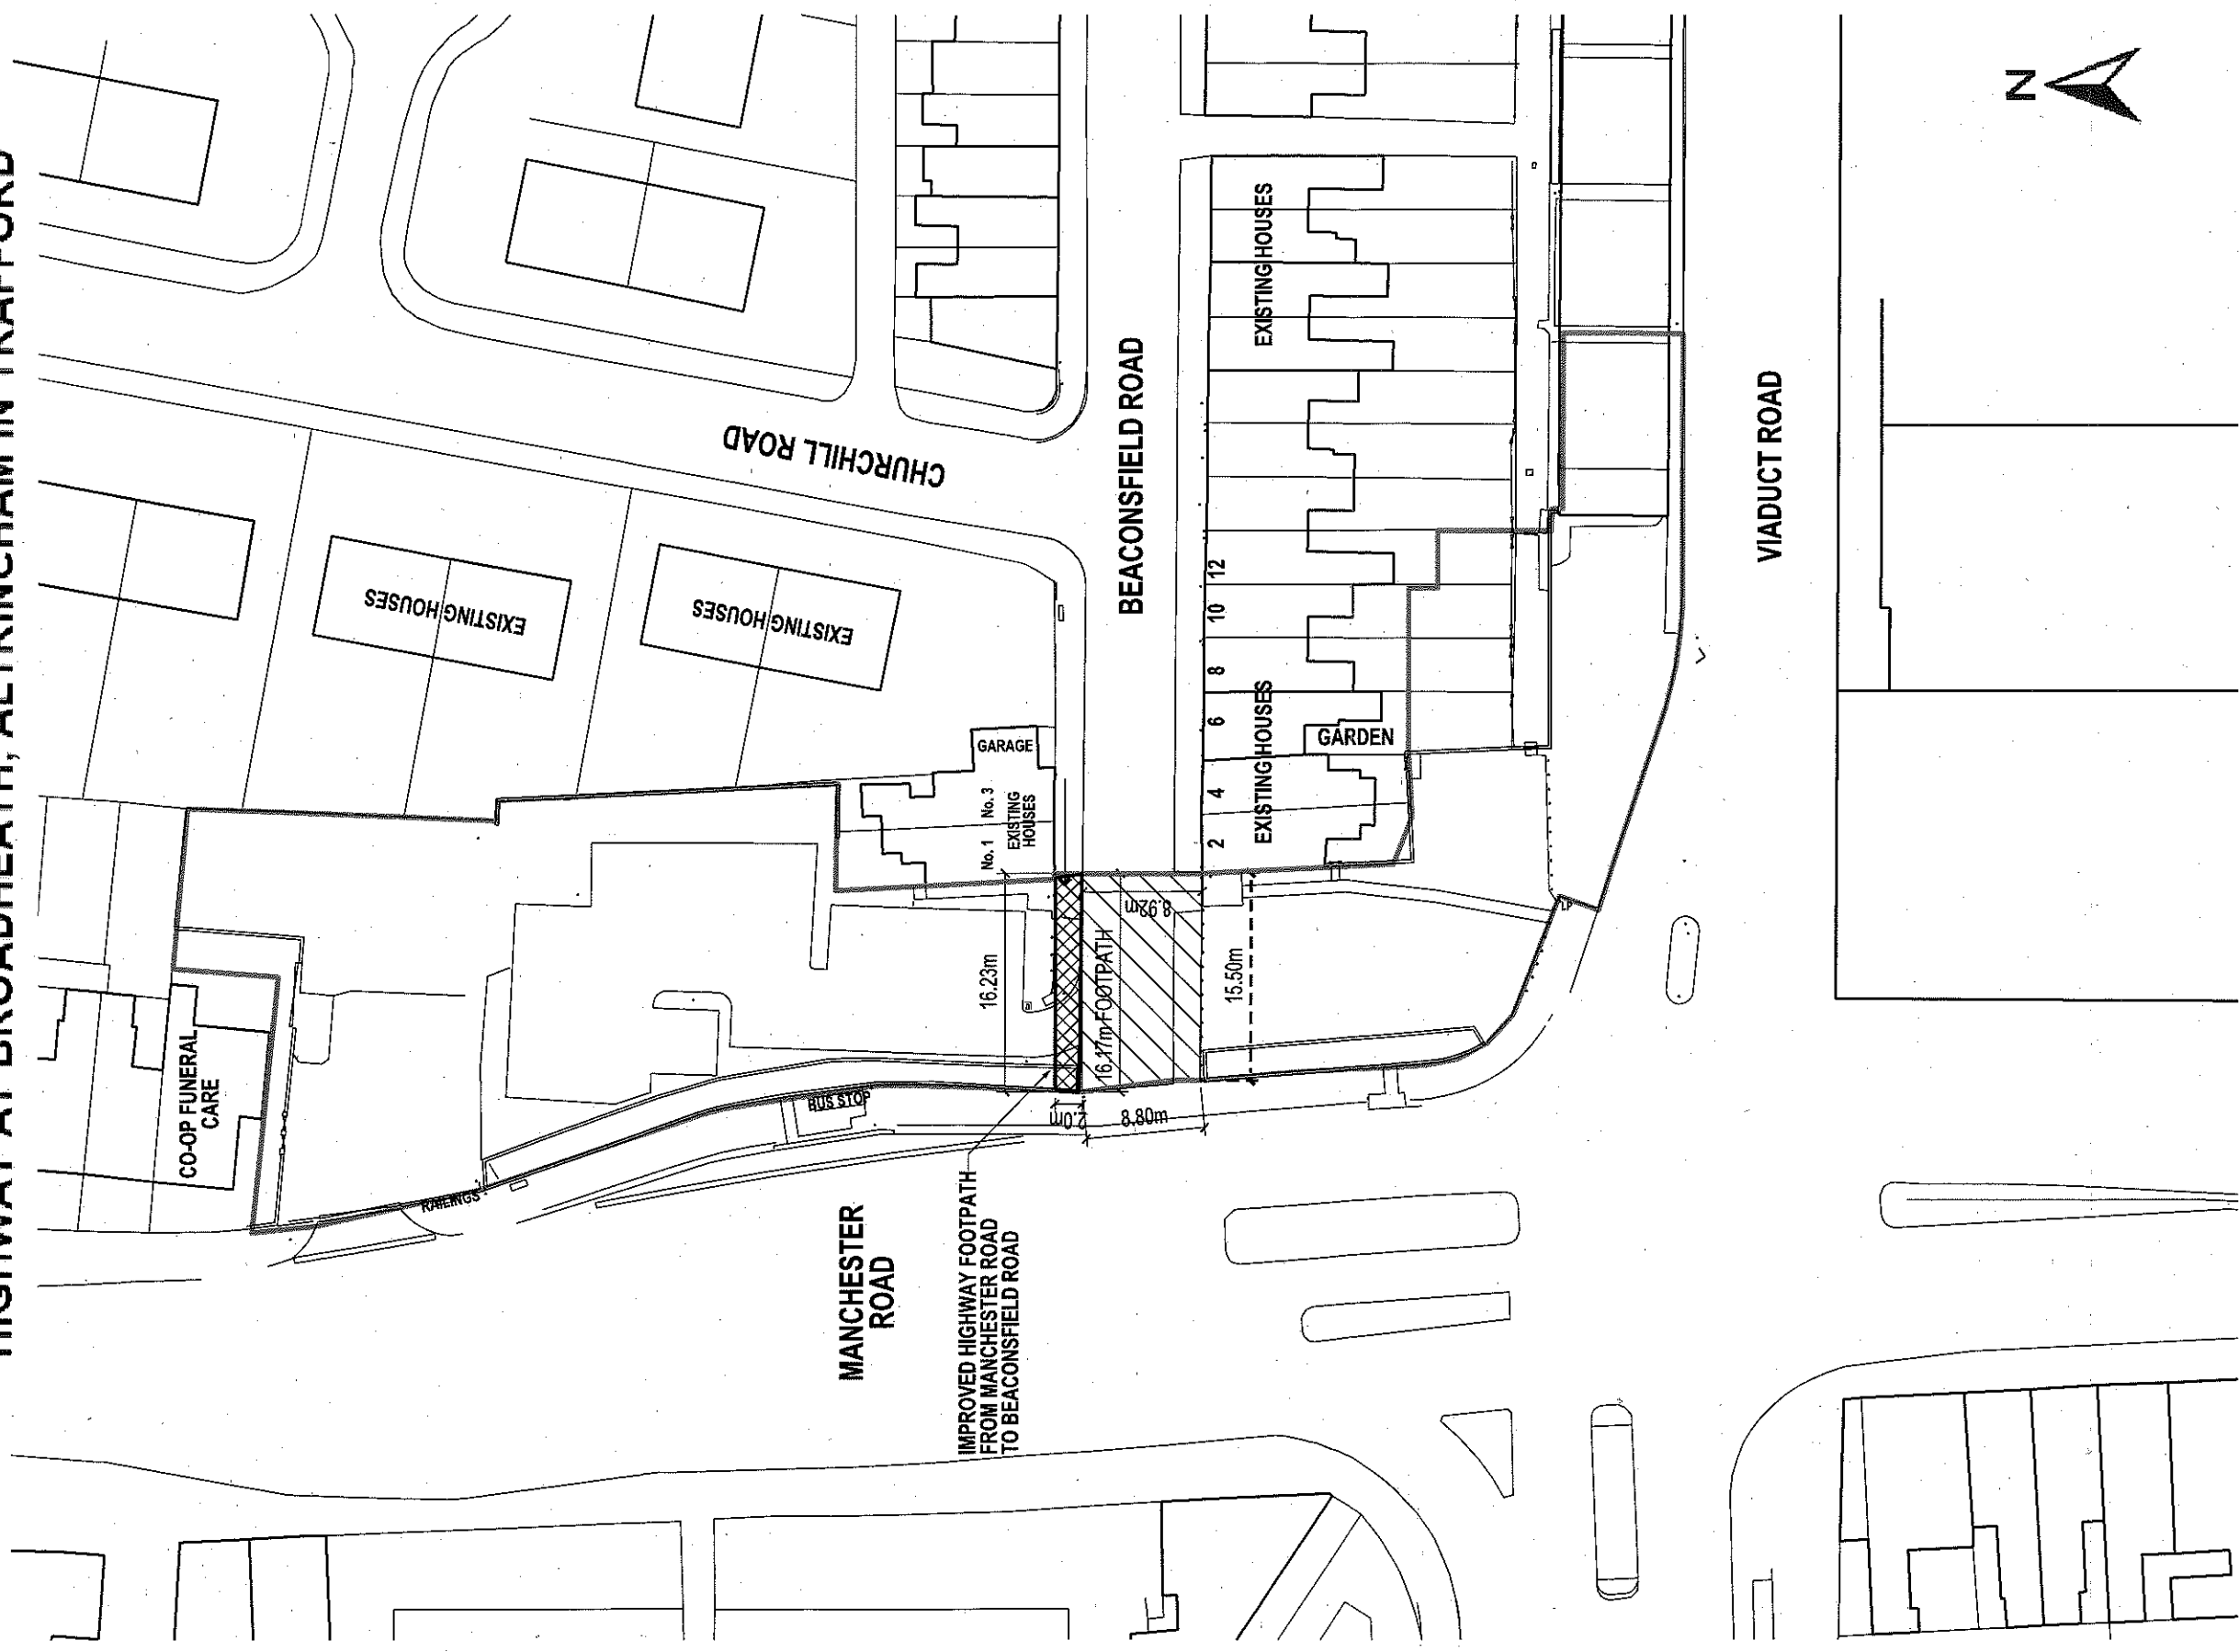

- Key Scale 1:500 at A3
- Highway to be stopped up
 - Highway to be improved

National Transport Casework Team
 Department for Transport
 Plan No: NATTRAN/NW/S247/3010

Signed by Authority of the Secretary of State
 on 2 February 2018

Signature *Dave Candlish*
 DAVE CANDLISH
 An Official in the National Transport Casework Team
 Department for Transport