

BOROUGH OF TRAFFORD (PROHIBITION OF WAITING AND LOADING AND PROVISION OF PARKING) ORDER 2001 (AMENDMENT NO 223) ORDER 2017

NOTICE IS HEREBY GIVEN that Trafford Borough Council proposes to make an Order under the Road Traffic Regulation Act 1984.

The effect of the Order will be to amend the Borough of Trafford (Prohibition of Waiting and Loading and Provision of Parking) Order 2001, as amended, ("the 2001 Order") by the introduction or removal of the following provisions:

- | | | | |
|----|---|--------|---------|
| a) | No Waiting At Any Time | Code - | 7A |
| b) | No Waiting At Any Time, No Loading At Any Time | Code - | 7A7A |
| c) | No Waiting Mon – Fri 10am – 4pm | Code - | 5JJ |
| d) | Voucher 1 parking Match Day Controlled Hours | Code - | 1MDCH |
| e) | No Waiting Mon – Fri 8am – 5pm Voucher 1 parking Match Day Controlled Hours | Code - | 5S1MDCH |

on the lengths of roads specified in Schedules 1a, 1b & 1c and 2a & 2b hereto, by the addition, to the Schedule to the 2001 Order, of the lengths of road specified in Schedules 1a, 1b & 1c below and by the removal, from the Schedule to the 2001 Order, of the length of road specified in Schedules 2a & 2b below.

SCHEDULE 1a – proposed

Street	Side	From	To	Code
Fifth Avenue, Trafford Park	West	Its junction with Westinghouse Road	Its junction with Village Way	7A7A
Fifth Avenue, Trafford Park	East	Its junction with Westinghouse Road	A point 29 metres north of its junction with Westinghouse Road	7A7A
Fifth Avenue, Trafford Park	East	A point 104 metres north of its junction with Westinghouse Road	A point 16 metres north of its junction with Fifth Street	7A7A
Fifth Avenue, Trafford Park	East	A point 16 metres north of its junction with Fifth Street	A point 16 metres south of its junction with Eighth Street	5S1MDCH
Fifth Avenue, Trafford Park	East	A point 16 metres south of its junction with Eighth Street	A point 18 metres north of its junction with Eighth Street	7A7A
Fifth Avenue, Trafford Park	East	A point 18 metres north of its junction with Eighth Street	A point 19 metres south of its junction with Eleventh Street	5S1MDCH
Fifth Avenue, Trafford Park	East	A point 19 metres south of its junction with Eleventh Street	Its junction with Village way	7A7A
Fifth Street, Trafford Park	North	Its junction with Fifth Avenue	A point 23 metres east from its junction with Fifth Avenue	7A7A
Fifth Street, Trafford Park	South	Its junction with Fifth Avenue	A point 12 metres east of its junction with Fifth Avenue	7A7A
Eighth Street, Trafford Park	South	Its junction with Fifth Avenue	A point 15 metres east of its junction with Fifth Avenue	7A7A
Eighth Street, Trafford Park	North	Its junction with Fifth Avenue	A point 22 metres east of its junction with Fifth Avenue	7A7A
Eleventh Street, Trafford Park	South	Its junction with Fifth Avenue	A point 19 metres east of its junction with Fifth Avenue	7A7A
Eleventh Street, Trafford Park	North	Its junction with Fifth Avenue	A point 20 metres east of its junction with Fifth Avenue	7A7A

SCHEDULE 1b - proposed

Street	Side	From	To	Code
Chorlton Road, Old Trafford	East	Its junction with Bold Street	A point 35 metres north of its junction with Bold Street	7A
Chorlton Road, Old Trafford	East	Its junction with Bold Street	A point 66 metres south of its junction with Bold Street	7A
Bold Street, Old Trafford	North	Its junction with Chorlton Road	A point 16 metres east of its junction with Chorlton Road	7A
Bold Street, Old Trafford	North	Its junction with Pickering Street	A point 10 metres west of its junction with Pickering Street	7A
Bold Street, Old Trafford	North	Its junction with Pickering Street	A point 10 metres east of its junction with Pickering Street	7A
Bold Street, Old Trafford	North	A point 10 metres east of its junction with Pickering Street	A point 10 metres west of its junction with Drayton Street	5JJ
Bold Street, Old Trafford	North	Its junction with Drayton Street	A point 10 metres west of its junction with Drayton Street	7A
Bold Street, Old Trafford	North	Its junction with Drayton Street	A point 98 metres east of its junction with Drayton Street	7A

Bold Street, Old Trafford	South	Its junction with Clayton Close	A point 7 metres east of its junction with Clayton Close	7A
Clayton Close, Old Trafford	East	Its junction with Bold Street	A point 7 metres south of its junction with Bold Street	7A
Clayton Close, Old Trafford	West	Its junction with Bold Street	A point 35 metres south of its junction with Bold Street	7A
Bold Street, Old Trafford	South	Its junction with Clayton Close	Its junction with Chorlton Road	7A

SCHEDULE 1c - proposed

Street	Side	From	To	Code
Stretford Road, Old Trafford	South	A point 111 metres east of its junction with Carver Street	A point 39 metres east of its junction with Essex Way	7A

SCHEDULE 2a – revoked

Street	Side	From	To	Code
Fifth Avenue, Trafford Park	West	From its junction with Westinghouse Road	To a point 118 metres north of its junction with Westinghouse Road	7A
Fifth Avenue, Trafford Park	West	A point 118 metres north of its junction with Westinghouse Road	A point 245 metres south of its junction with Village way	1 MDCH
Fifth Avenue, Trafford Park	West	A point 245 metres south of its junction with village way	Its junction with Village Way	7A
Fifth Avenue, Trafford Park	East	From its junction with Westinghouse Road	To a point 29 metres north of its junction with Westinghouse Road	7A
Fifth Avenue, Trafford Park	East	A point 104 metres north of its junction with Westinghouse Road	A point 16 metres north of its junction with Fifth Street	7A
Fifth Street, Trafford Park	North	A point 23 metres east from its junction with Fifth Avenue	Its junction with Fifth Avenue	7A
Fifth Street, Trafford Park	South	A point 12 metres east of its junction with Fifth Avenue	Its junction with Fifth Avenue	7A
Fifth Avenue, Trafford Park	East	A point 16 metres south of its junction with Eighth Street	A point 16 metres north of its junction with Fifth Street	1MDCH
Fifth Avenue, Trafford Park	East	A point 16 metres south of its junction with Eighth Street	A point 18 metres north of its junction with Eighth Street	7A
Eighth Street, Trafford Park	South	A point 15 metres east of its junction with Fifth Avenue	Its junction with Fifth Avenue	7A
Eighth Street, Trafford Park	North	A point 22 metres east of its junction with Fifth Avenue	Its junction with Fifth Avenue	7A
Fifth Avenue, Trafford Park	East	A point 19 metres south of its junction with Eleventh Street	A point 18 metres north of its junction with Eighth Street	1MDCH
Fifth Avenue, Trafford Park	East	A point 19 metres south of its junction with Eleventh Street	Its junction with Village way	7A
Eleventh Street, Trafford Park	South	A point 19 metres east of its junction with Fifth Avenue	Its junction with Fifth Avenue	7A
Eleventh Street, Trafford Park	North	A point 20 metres east of its junction with Fifth Avenue	Its junction with Fifth Avenue	7A

SCHEDULE 2b - revoked

Street	Side	From	To	Code
Stretford Road, Old Trafford	South	A point 111 metres east of its junction with Carver Street	A point 59 metres east of its junction with Essex Way	7A

A copy of the Draft Order, together with statements of reasons may be inspected at Stretford Library Information Desk during the normal opening hours. The Notice and plans can also be viewed on-line at: www.trafford.gov.uk/trafficregulationorders

Any objections to the proposals, together with the grounds on which they are made, should be sent, in writing, to the address below or by e-mail to traffordtraffic@amey.co.uk by 28th November 2019.

Dated: 7th November 2019

One Trafford/Trafford Council, Traffic Section, Tatton House, Caldey Road, Manchester, M23 9LF

Abbreviated for papers

BOROUGH OF TRAFFORD (PROHIBITION OF WAITING AND LOADING AND PROVISION OF PARKING) ORDER 2001 (AMENDMENT NO 223) ORDER 201?

NOTICE IS HEREBY GIVEN that Trafford Borough Council proposes to make an Order under the Road Traffic Regulation Act 1984.

The effect of the Order will be to amend the Borough of Trafford (Prohibition of Waiting and Loading and Provision of Parking) Order 2001, as amended, ("the 2001 Order") by the introduction or removal of restrictions on lengths of Fifth Avenue, Fifth Street, Eighth Street and Eleventh Street, Trafford Park and Chorlton Road, Bold Street, Clayton Close and Stretford Road, Old Trafford.

A copy of the Draft Order, together with statements of reasons may be inspected at Stretford Library Information Desk during the normal opening hours. The Notice and plans can also be viewed on-line at: www.trafford.gov.uk/trafficregulationorders

Any objections to the proposals, together with the grounds on which they are made, should be sent, in writing, to the address below or by e-mail to traffordtraffic@amey.co.uk by 28th November 2019.

Dated: 7th November 2019

One Trafford/Trafford Council, Traffic Section, Tatton House, Caldey Road, Manchester, M23 9LF

STATEMENT OF REASONS

The council has received several complaints about obstructive parking taking place, particularly on Fifth Avenue, following the opening of the 'Amazon' warehouse in Trafford Park.

A second service access for the warehouse has been brought into operation which necessitates an amendment to the restrictions currently in place, and this has prompted a review of the restrictions along the full length of Fifth Avenue.

Investigations have shown that the existing 'match day controlled hours' parking bays on both sides of Fifth Avenue, are being used for long stay parking which effectively narrows the carriageway to a single running lane and has led to conflicts when vehicles travelling in opposite directions meet head-on.


To address the concerns that have been raised regarding the double parking that currently takes place on Fifth Avenue it is proposed to replace the 'Match Day Controlled Hours' parking bay on the west side, along the warehouse frontage, with At Any Time restrictions and to change the whole length of No Waiting At Any Time restriction between Westinghouse Road and Village Way to "No Waiting At Any Time and No Loading At Any time". It is proposed to maintain the existing match day restrictions along the east side of Fifth Avenue but to introduce working day restrictions (Mon-Fri, 8am – 5pm) within these bays. All No Waiting At Any Time restrictions along the east side are to be replaced with "No Waiting At Any Time and No Loading At Any time" restrictions.

STATEMENT OF REASONS

Concerns have been raised regarding the parking that takes place in the Chorlton Road/Bold Street/Clayton Close area of Old Trafford which has a border with Manchester and contains residential properties including three tower blocks, Loreto College, and several trade businesses.

It is proposed to introduce waiting restrictions on Clayton Close, Bold Street, and Chorlton Road in Stretford to maintain safe vehicular and pedestrian access, particularly concerning emergency service access to the three tower blocks, which are accessed via Clayton Close.

It is proposed to introduce these restrictions in the interest of enhancing road safety and access in the area.

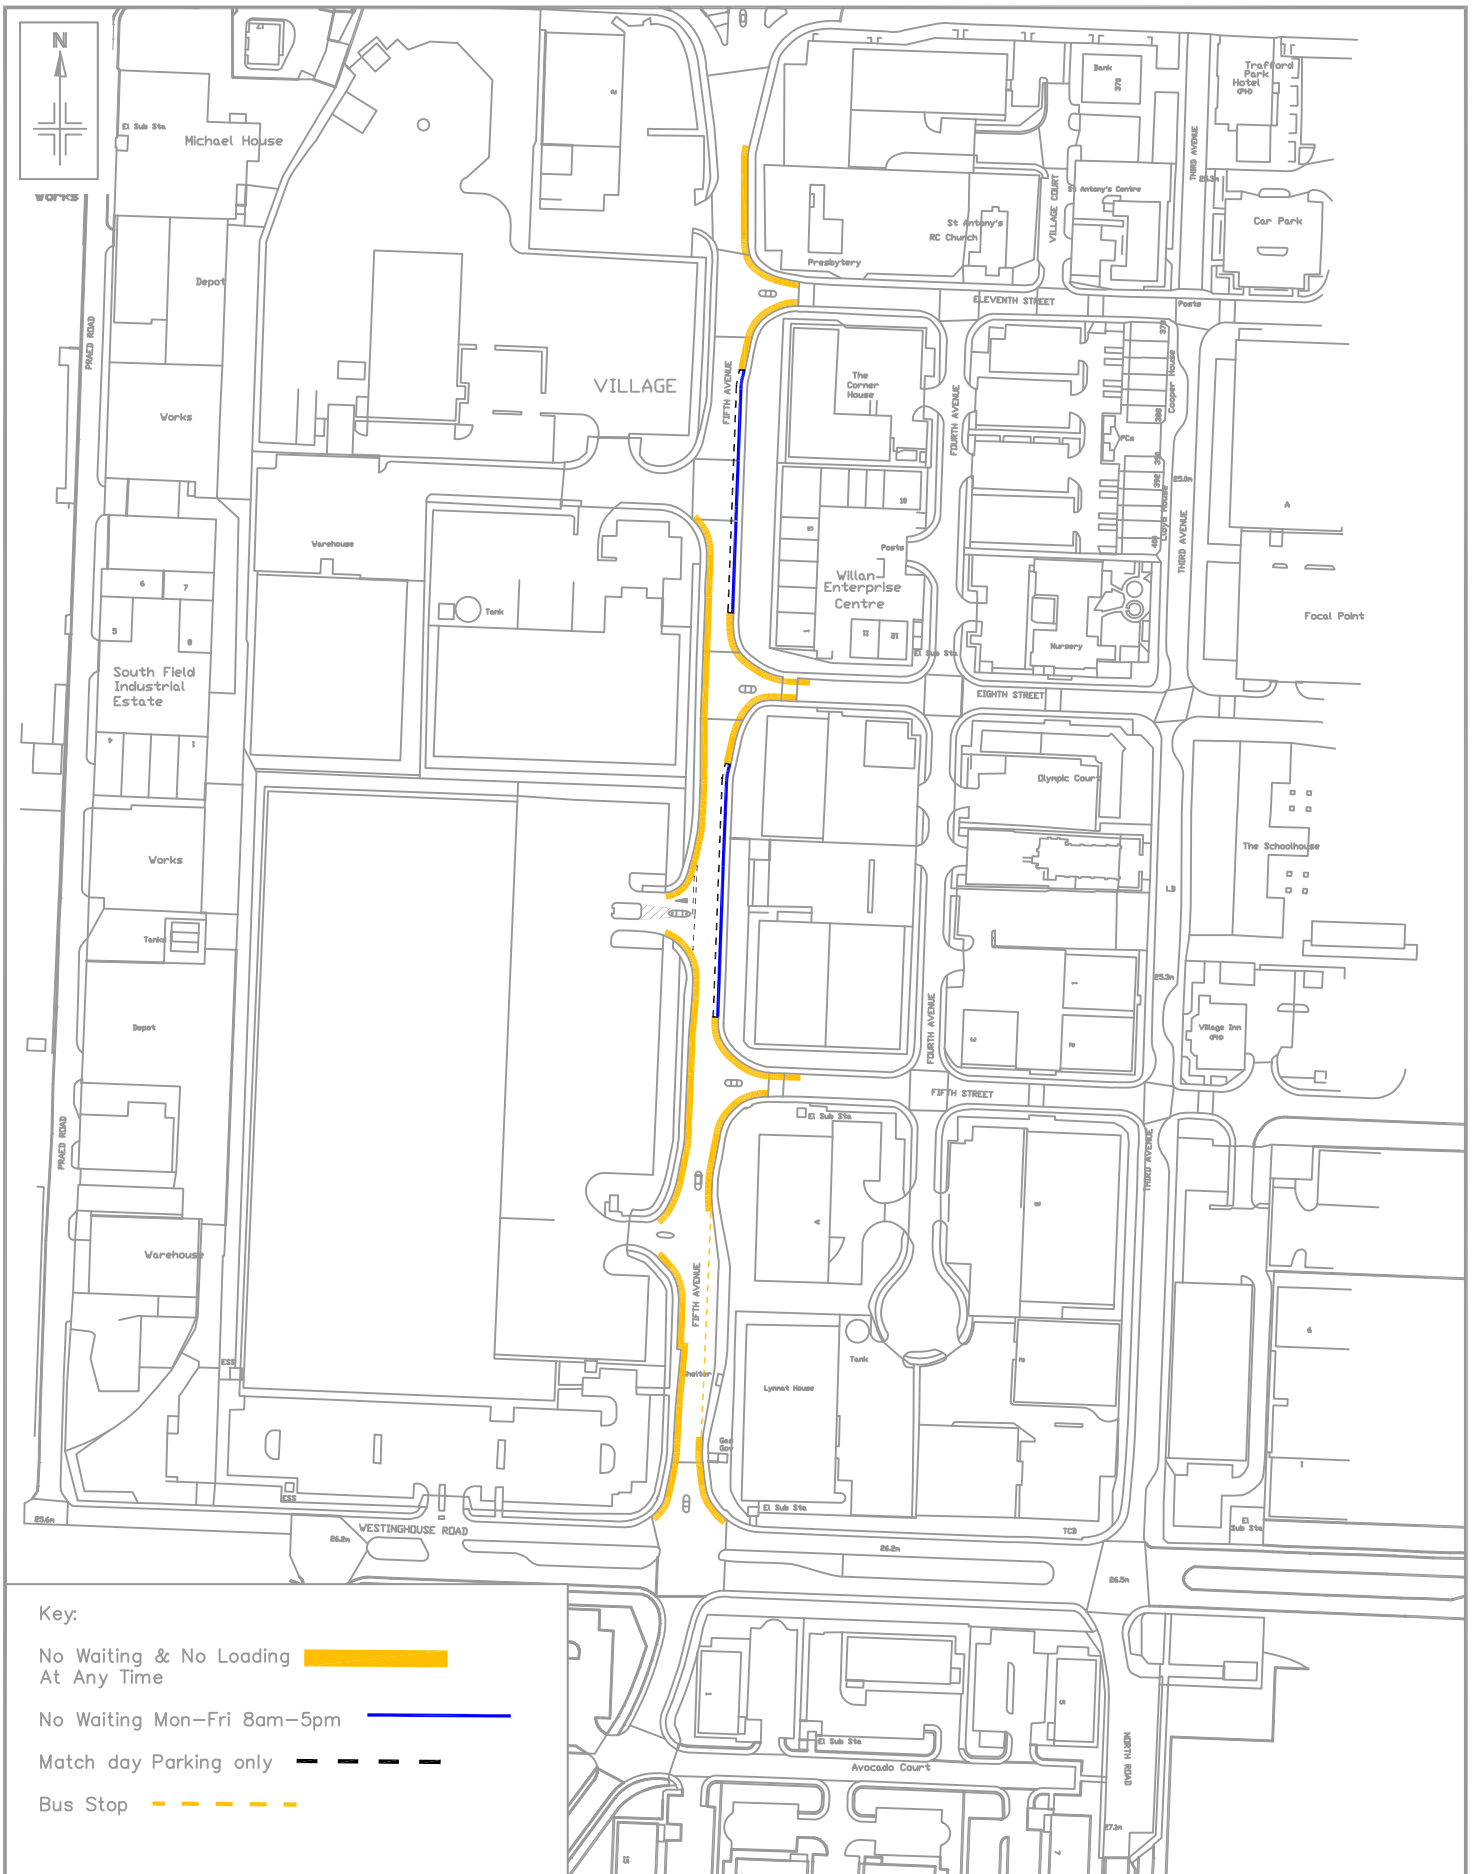

- Key:
- No Waiting & No Loading At Any Time
 - No Waiting Mon-Fri 8am-5pm
 - Match day Parking only
 - Bus Stop

Reproduced from the Ordnance Survey mapping with the permission of the Controller of Her Majesty's Stationary Office c Crown copyright. Unauthorised reproduction infringes Crown copyright and may lead to prosecution or civil proceedings. One Trafford Partnership OS Licence No. 100023172 2018

Notes:
No Dimensions to be scaled from this drawing. All Dimensions are to be checked on site.

A	Aug 19	No Waiting Mon - Fri, 8am - 6pm, changed to 8am - 5pm. No Waiting & No Loading At Any Time	BV	KW	KW
REV.	DATE	REVISION DETAILS	DRAWN	CHECKED	APPROVED

PROJECT & TITLE
Fifth Avenue, Stretford
Proposed Waiting Restrictions
Location Plan



DRAWN BV	CHECKED NN	APPROVED ST
SCALE NTS	DRAWING NO. E9058	REVISION A
DATE June 19	FILE PATH L:\03\Work Areas\Traffic & Transport\01 Capital Projects\CO0201273 - 8th Avenue Access Arrangement	

