

BOROUGH OF TRAFFORD (PROHIBITION OF WAITING AND LOADING AND PROVISION OF PARKING) ORDER 2001 (AMENDMENT NO 198)(PART A) ORDER 2019

NOTICE IS HEREBY GIVEN that Trafford Borough Council has made an Order under the Road Traffic Regulation Act 1984.

The effect of the Order will be to amend the Borough of Trafford (Prohibition of Waiting and Loading and Provision of Parking) Order 2001, as amended, ("the 2001 Order") by the introduction or removal of the following provisions:

- | | | |
|----|--|-----------------|
| a) | No waiting at Any Time | Code – 7A |
| b) | Limited Waiting 1 hour No return 1 hour
Monday – Saturday 8am- 6pm | Code – LJ6C |
| c) | Residents Permit L Holder Parking 8am-8pm Monday – Sunday | Code - RPL7D |
| d) | Residents Permit L Holder Parking 7am-11pm Monday – Sunday | Code – RPL7V |
| e) | Limited Waiting 1 hour no return within 1 hour Monday – Sunday
7am-11pm Except Permit L holders | Code – LJ7VRPL |
| f) | Past this Point Residents' Permit AC holder parking, at all times | Code – PP7ARPAC |

on the lengths of roads specified in Schedules 1a, 1b and 2a hereto by the addition, to the Schedule to the 2001 Order, of the length of road specified in Schedules 1a and 1b below and by the removal, from the Schedule to the 2001 Order, of the lengths of road specified in Schedule 2a below.

SCHEDULE

Schedule 1a - Proposed

Street	Side	From	To	Code
Green Lane, Sale	north east	A point 104 metres north of its junction with Derby Road	A point 68 metres north of its junction with Derby Road	7A
Green Lane, Sale	north east	A point 47 metres north of its junction with Derby Road	A point 52 metres north of its junction with Derby Road	7A
Green Lane, Sale	north east	A point 67 metres north of its junction with Derby Road	A point 51 metres north of its junction with Derby Road	LJ7V RPL
Green Lane, Sale	north east	A point 46 metres north of its junction with Derby Road	A point 40 metres north of its junction with Derby Road	LJ7V RPL
Derby Road, Sale	north	A point 14 metres east of its junction with Green Lane	A point 77 metres north-east of its junction with Green Lane	RPL7V
Derby Road, Sale	south	A point 27 metres east of its junction with Green Lane	A point 72 metres north-east of its junction with Green Lane	RPL7V
Field Road, Sale	north	A point 22 metres east of its junction with Green Lane	A point 77 metres east of its junction with Green Lane	RPL7V
Field Road, Sale	south	A point 25 metres east of its junction with Green Lane	A point 77 metres east of its junction with Green Lane	RPL7V

Schedule 1b- Proposed

Street	Side	From	To	Code
Seymour Grove, Sale	north	Its junction with Hope Road	A point 5 metres east of its junction with Hope Road	7A
Seymour Grove, Sale	south	Its junction with Hope Road	A point 9 metres east of its junction with Hope Road	7A
Seymour Grove, Sale	north	A point 5 metres east of its junction with Hope Road	A point 70 metres east of its junction with Hope Road	PP7A RPAC
Seymour Grove, Sale	south	A point 9 metres east of its junction with Hope Road	A point 75 metres east of its junction with Hope Road	PP7A RPAC

Schedule 2a – to be revoked

Street	Side	From	To	Code
Green Lane, Sale	north east	A point 104 metres north of its junction with Derby Road	A point 75 metres north of its junction with Derby Road	7A
Green Lane, Sale	north east	A point 75 metres north of its junction with Derby Road	A point 40 metres north of its junction with Derby Road	LJ6C
Derby Road, Sale	north	A point 14 metres east of its junction with Green Lane	A point 77 metres east of its junction with Green Lane	RPL7D
Derby Road, Sale	south	A point 27 metres east of its junction with Green Lane	A point 72 metres east of its junction with Green Lane	RPL7D

The proposals for Etchells Road, Altrincham which were advertised at the same time as the above will be the subject of a future part order or abandoned.

The Order will come into operation on 1st June 2019 and a copy, together with a map showing the lengths of road to which it relates may be inspected at Access Trafford, Sale Waterside, Sale during their normal opening hours and online at: www.trafford.gov.uk/trafficregulationorders

If you wish to question the validity of the Order or any provision contained in it on the grounds that it is not within the powers contained in the Road Traffic Regulation Act 1984, or that any requirement of that Act or of any instrument made under it has not been complied with in relation to the Order you may, within six weeks from 9th May 2019 apply to the High Court for that purpose.

Dated: 9th May 2019

One Trafford/Trafford Council,
Traffic Section,
Tatton House,
Caldey Road,
Manchester,
M23 9LF

Abbreviated for papers

BOROUGH OF TRAFFORD (PROHIBITION OF WAITING AND LOADING AND PROVISION OF PARKING) ORDER 2001 (AMENDMENT NO 198)(PART A) ORDER 2019

NOTICE IS HEREBY GIVEN that Trafford Borough Council has made an Order under the Road Traffic Regulation Act 1984.

The effect of the Order will be to amend the Borough of Trafford (Prohibition of Waiting and Loading and Provision of Parking) Order 2001, as amended, (“the 2001 Order”) by the introduction or removal of restrictions on lengths of Green Lane, Derby Road, Field Road and Seymour Grove, Sale


The proposals for Etchells Road, Altrincham which were advertised at the same time as the above will be the subject of a future part order or abandoned.

The Order will come into operation on 1st June 2019 and a copy, together with a map showing the lengths of road to which it relates may be inspected at Access Trafford, Sale Waterside, Sale during their normal opening hours and online at: www.trafford.gov.uk/trafficregulationorders





If you wish to question the validity of the Order or any provision contained in it on the grounds that it is not within the powers contained in the Road Traffic Regulation Act 1984, or that any requirement of that Act or of any instrument made under it has not been complied with in relation to the Order you may, within six weeks from 9th May 2019 apply to the High Court for that purpose.

Dated: 9th May 2019

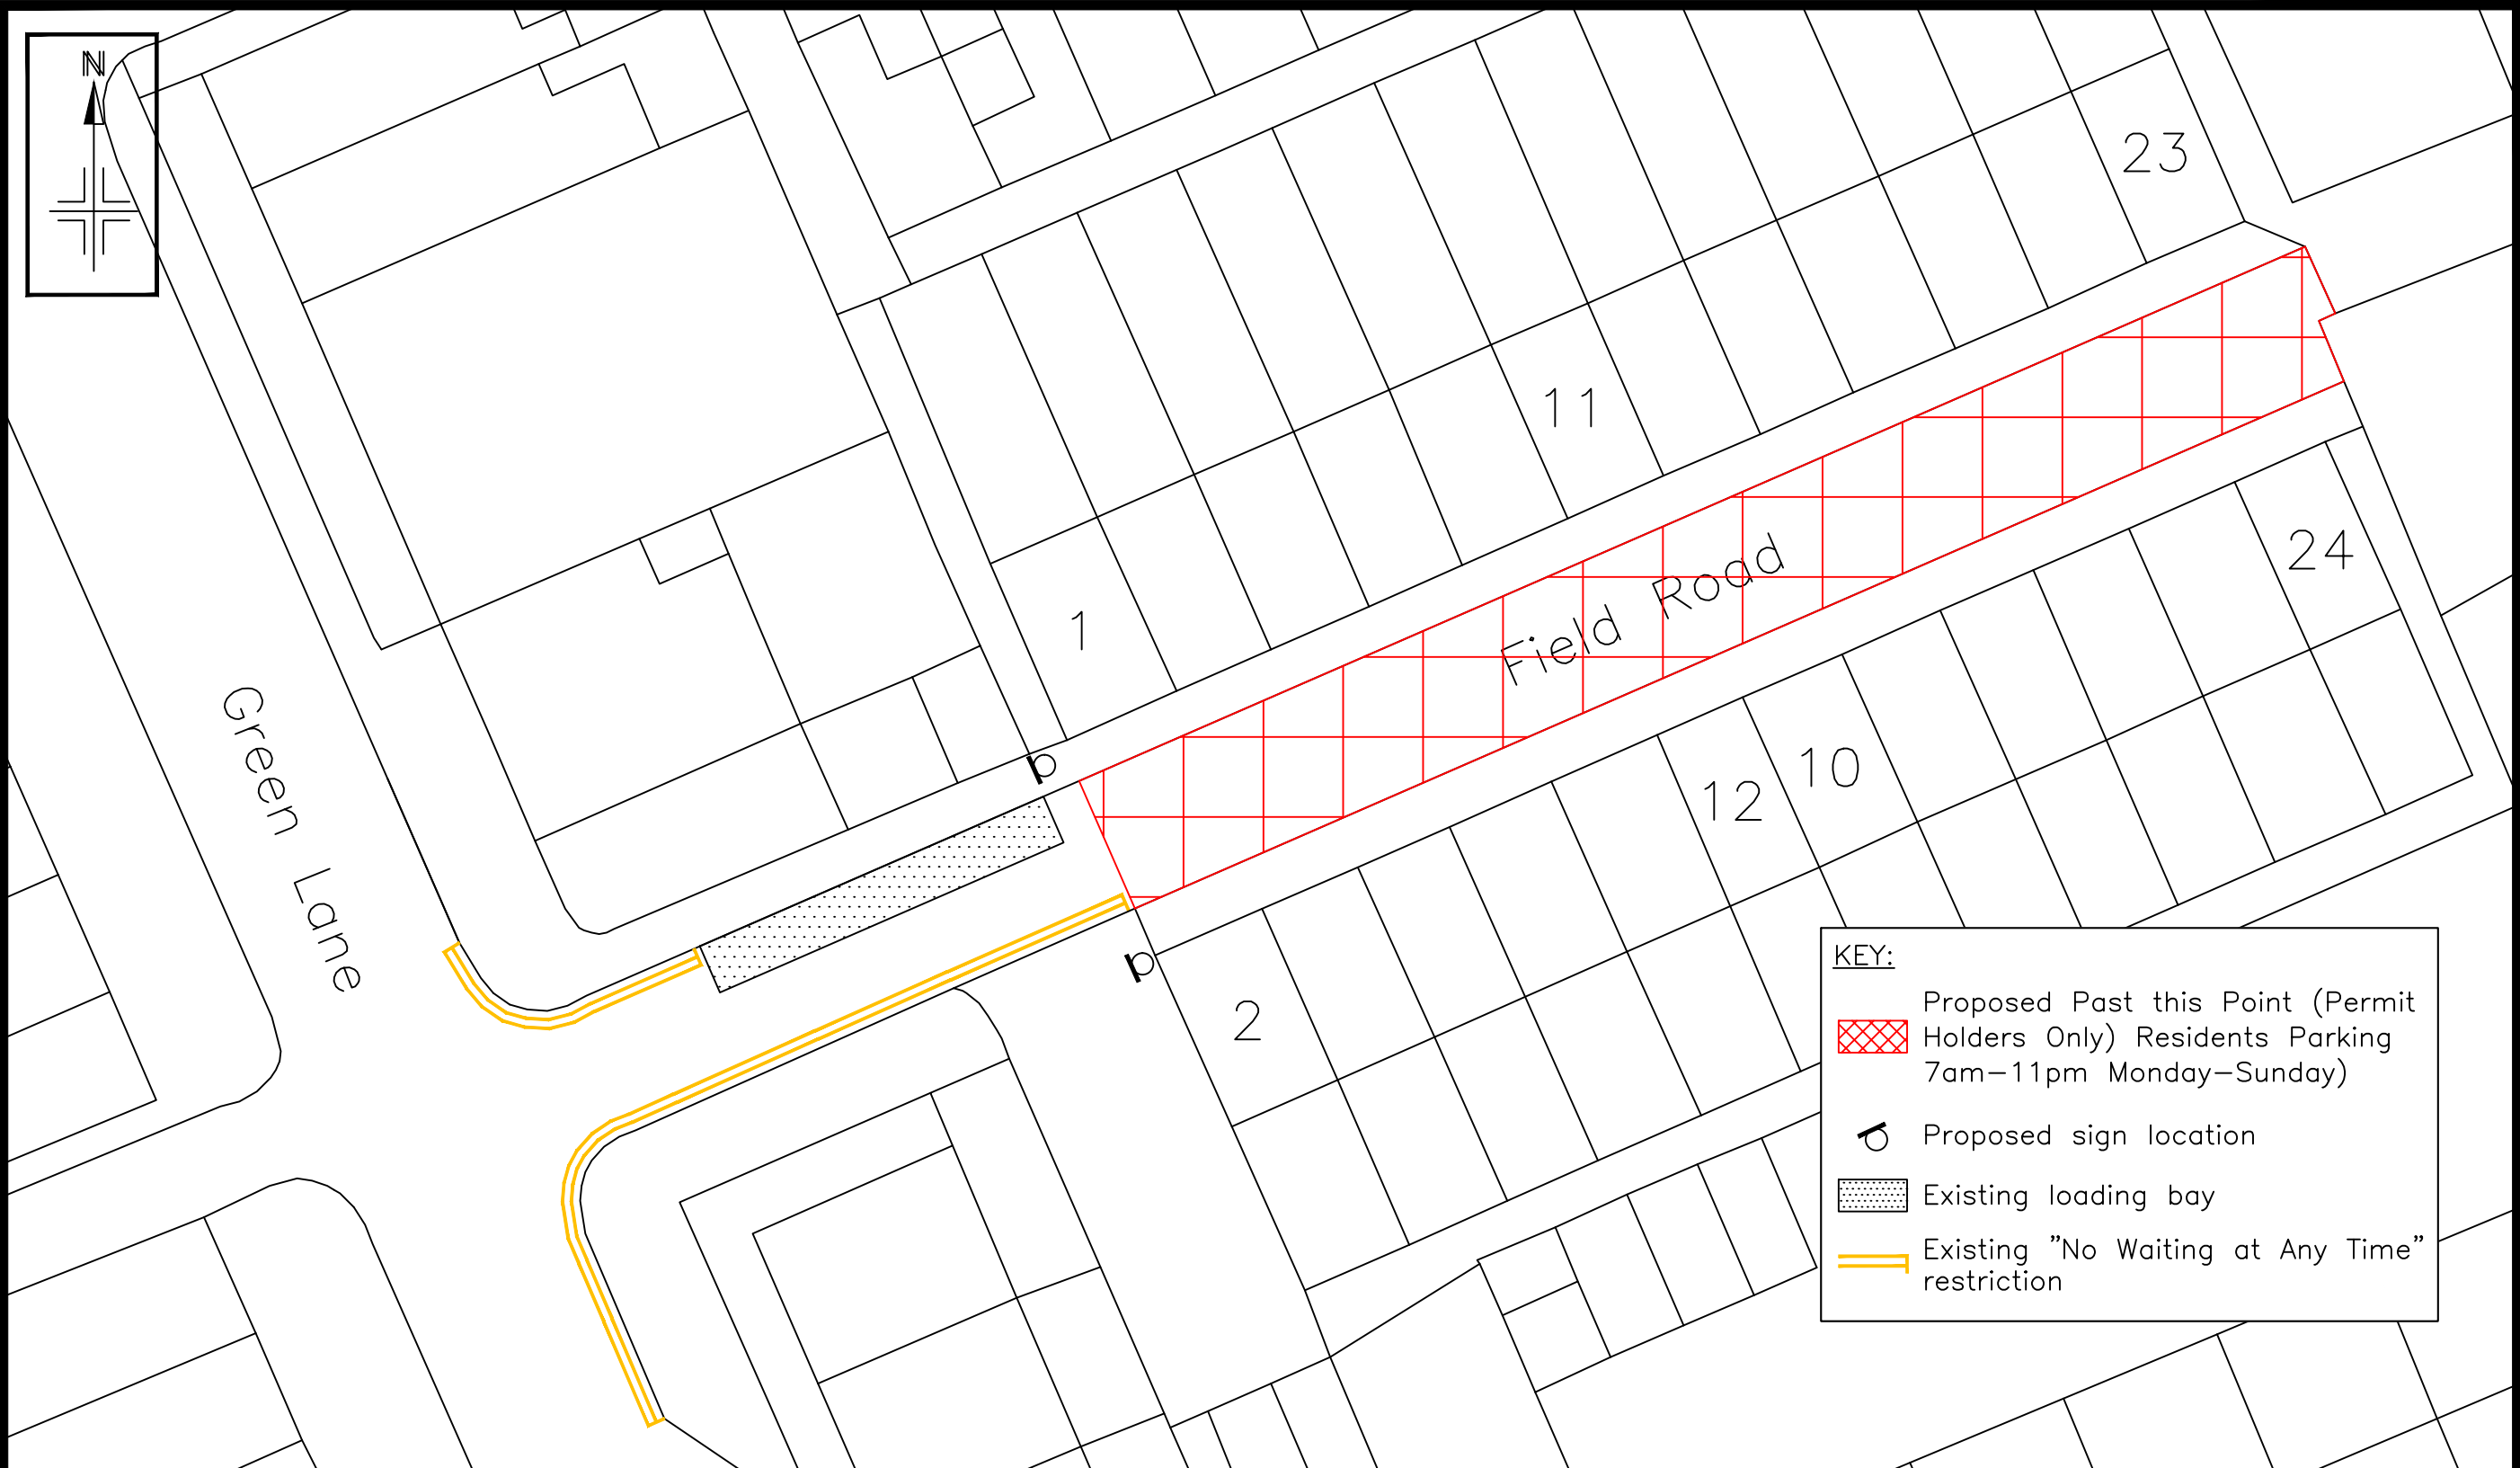One Trafford/Trafford Council, Traffic Section, Tatton House, Caldey Road, Manchester, M23 9LF



KEY:

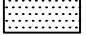-  Proposed Past this Point (Permit Holders Only) Residents Parking 7am-11pm Monday-Sunday
-  Proposed sign location
-  Existing loading bay
-  Existing "No Waiting at Any Time" restriction

Reproduced from the Ordnance Survey mapping with the permission of the Controller of Her Majesty's Stationery Office © Crown copyright. Unauthorised reproduction infringes Crown copyright and may lead to prosecution or civil proceedings. Trafford Borough Council OS Licence No. LA076392 1999

Notes: No Dimensions to be scaled from this drawing. All Dimensions are to be checked on site.

REV.	DATE	REVISION DETAILS	DRAWN	CHECKED	APPROVED

PROJECT & TITLE
 Field Road, Sale
 Proposed Past this Point (Permit Holders Only)
 Residents Parking 7am-11pm Monday-Sunday)

ONE TRAFFORD
 Excellence Investment Efficiency
 TRAFFORD COUNCIL
 working with amey

DRAWN TC	CHECKED PB	APPROVED ST	DRAWING NO. E9001-01	REVISION 02
SCALE NTS	DATE FEB 18	FILE PATH <small>(I:\M:\PR001\Des\BU\Environment\Built Environment\Traffic & Transportation\FILES - Schemes\AECOM\4.0 WORK FILE\2 - Central Area (Engineer PB)\S405_1072_2014-10 - Green Lane_Field Rd ACMTMU & Advertisement Dec 2017</small>		

KEY:

Proposed amendment from:
 "Residents Permit Parking Area L
 8am-8pm Monday-Sunday"





Changed to:
 "Residents Permit Parking Area L
 7am-11pm Monday-Sunday"



Existing sign locations



Existing "No Waiting at Any Time" restriction

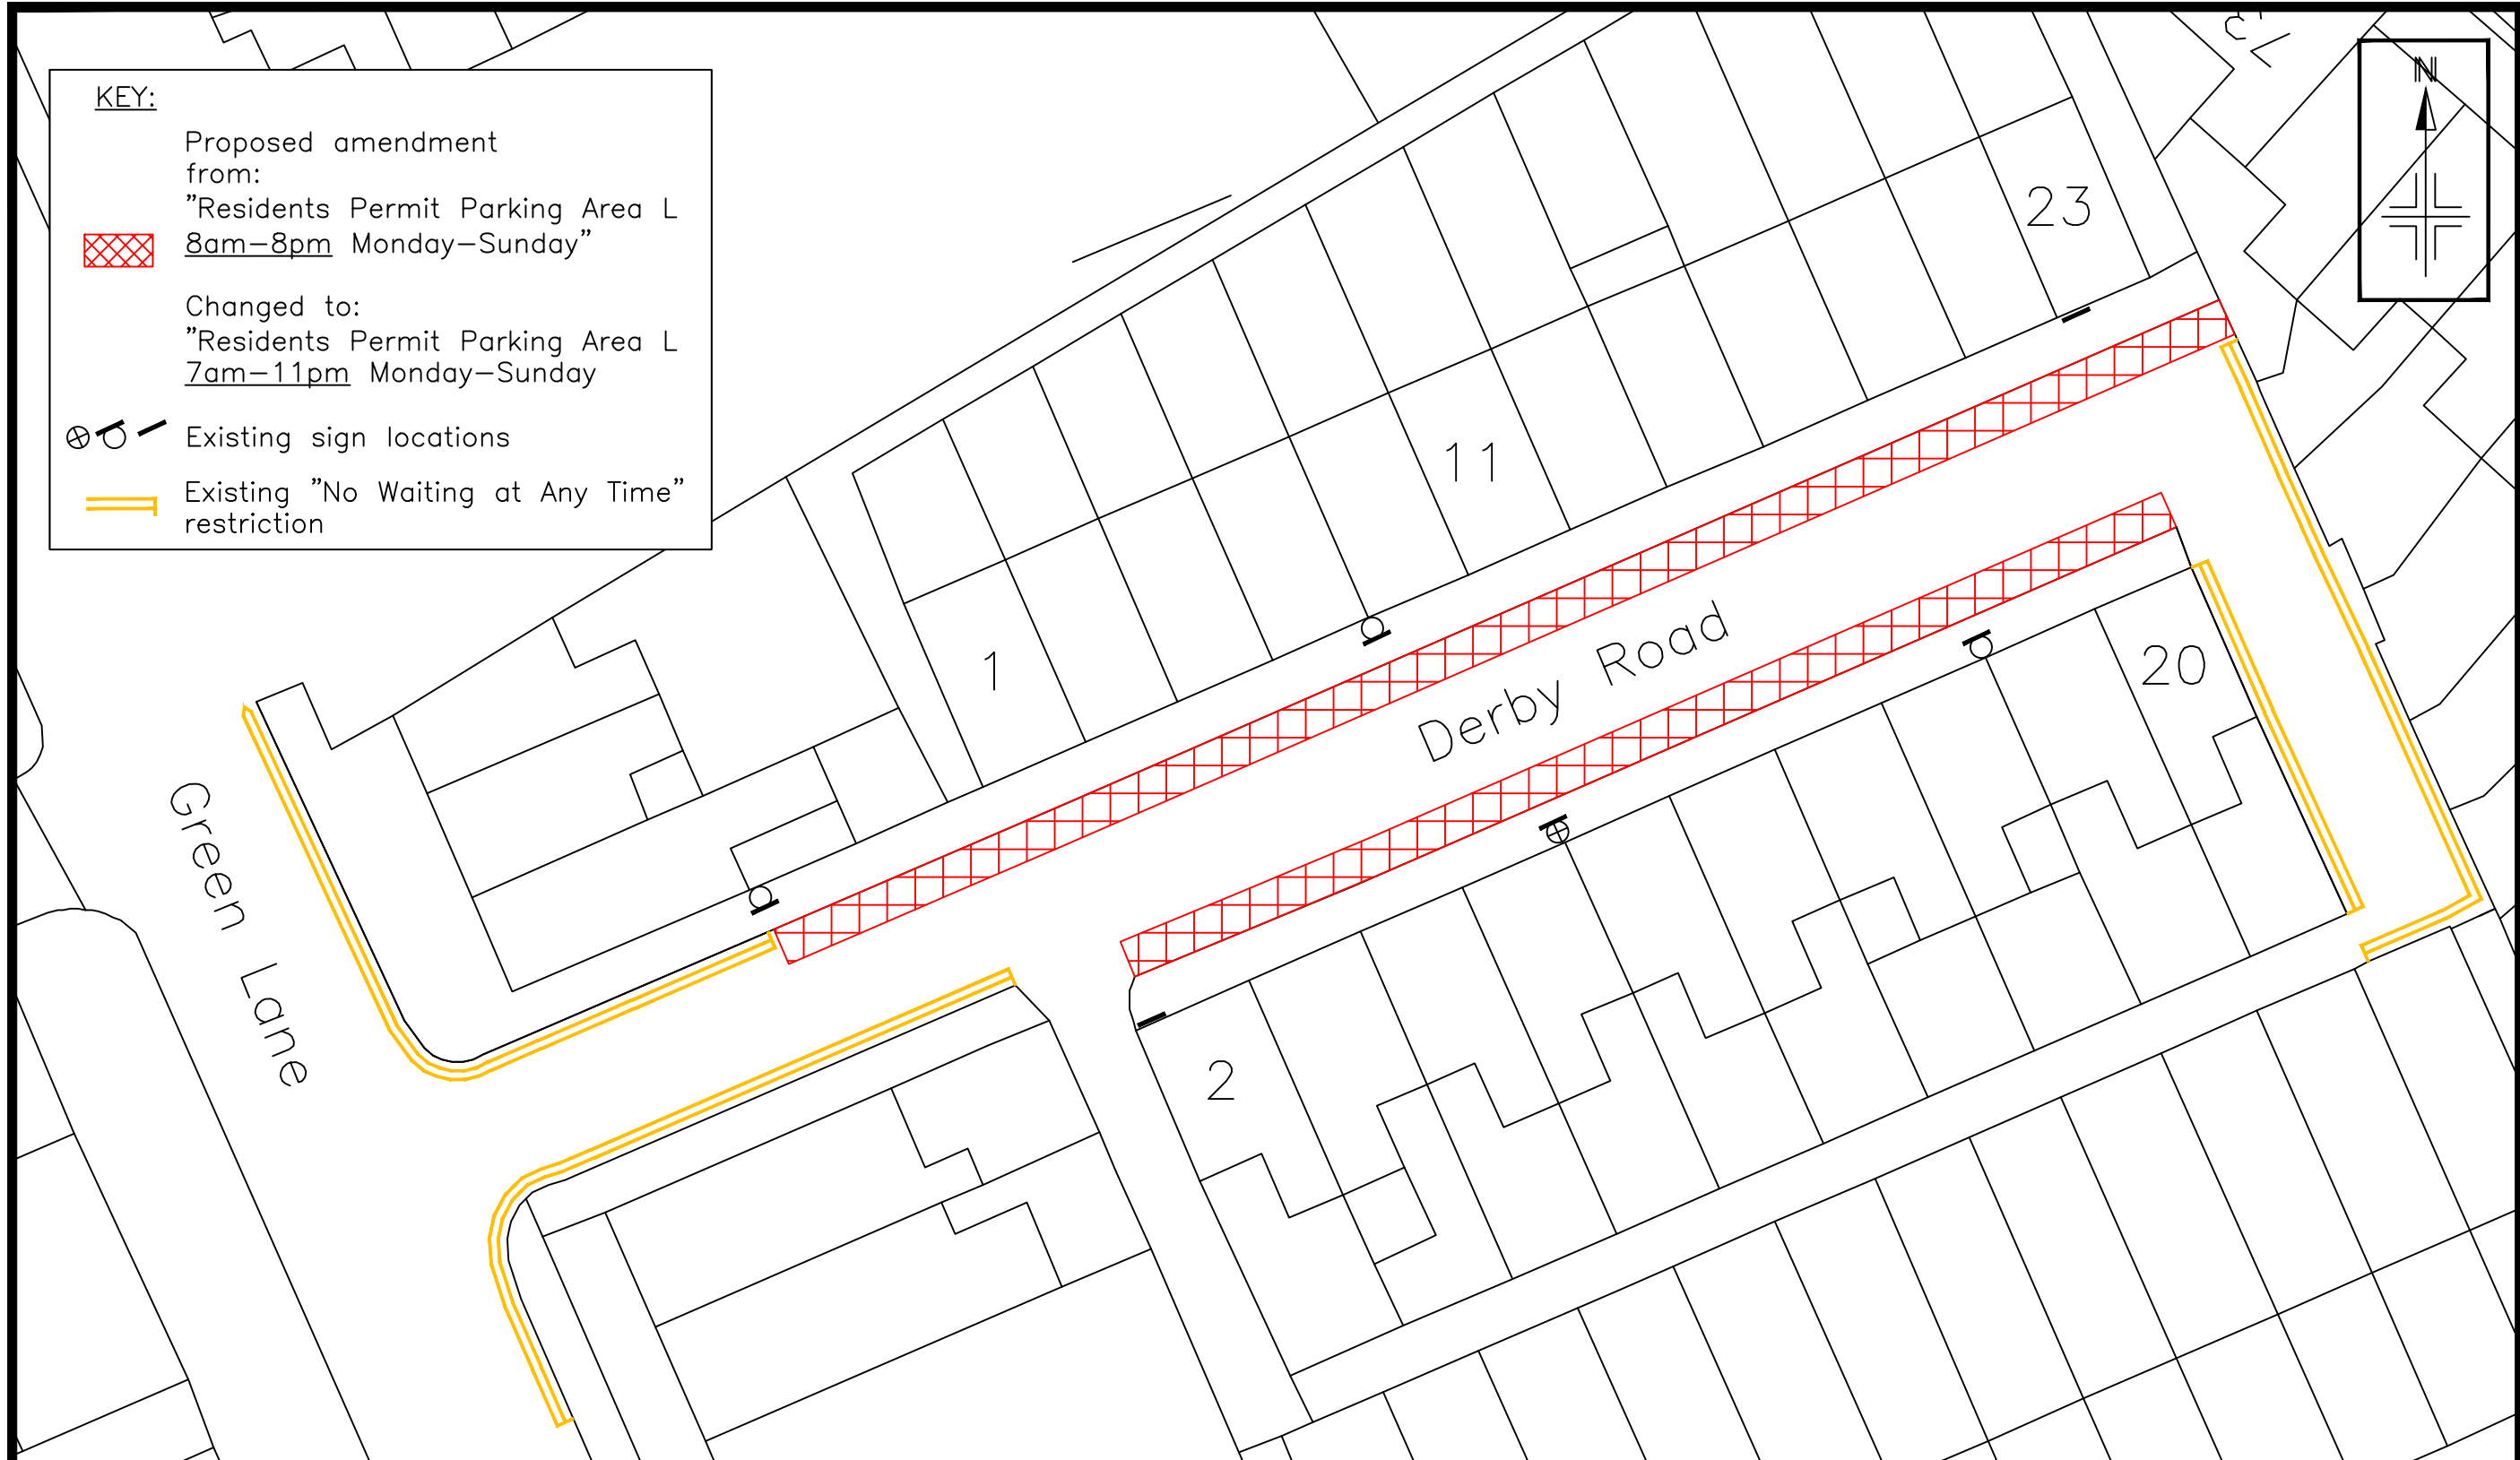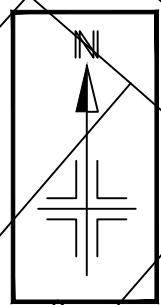

Reproduced from the Ordnance Survey mapping with the permission of the Controller of Her Majesty's Stationery Office c Crown copyright. Unauthorised reproduction infringes Crown copyright and may lead to prosecution or civil proceedings. Trafford Borough Council OS Licence No. LA076392 1999

Notes: No Dimensions to be scaled from this drawing. All Dimensions are to be checked on site.

REV.	DATE	REVISION DETAILS	DRAWN	CHECKED	APPROVED

PROJECT & TITLE
 Derby Road, Sale
 Proposed Permit Parking (Residents Permit Parking Area L 8am-8pm Monday-Sunday) AMENDMENT



DRAWN TC	CHECKED PB	APPROVED ST	DRAWING NO. E9002-01	REVISION -
SCALE NTS	DATE DEC 17		FILE PATH <small>(T:\M:\P\3001\Des\18\U\Environment\Built Environment\Traffic & Transportation\FILES - Schemes\AECOM\4.0 WORK FILE\2 - Central Area (Engineer PB)\S405_1072_2014-10 - Green Lane_Field Rd ACMTMU & Advertisement Dec 2017</small>	

STATEMENT OF REASONS

Several requests have been received by the Council to investigate parking provision in a number of locations in Ashton-upon-Mersey Village. The issues raised are related to access to businesses and residential amenity.

The Council proposes to introduce an extension to the existing permit parking scheme in Ashton Village to include Field Road, extending existing no waiting at any time restrictions and changing the time and days of a section of limited waiting

STATEMENT OF REASONS

Several requests have been received by the Council to investigate long stay and inconsiderate parking on Seymour Grove and Era Street in Sale. The issues raised are related to long stay parking associated with the Metro Link tram stop within close proximity of Seymour Grove and Era Street, Also, inconsiderate and obstructive parking at school pick up and drop off times.

The Council proposes to introduce “Past this Point (permit holders only) Residents Parking Scheme” on Seymour Grove in Sale to prevent long stay and inconsiderate parking.



Reproduced from the Ordnance Survey mapping with the permission of the Controller of Her Majesty's Stationary Office c Crown copyright. Unauthorised reproduction infringes Crown copyright and may lead to prosecution or civil proceedings. Trafford Borough Council OS Licence No. LA076392 1999

Notes:
No Dimensions to be scaled from this drawing.
All Dimensions are to be checked on site.

REV.	DATE	REVISION DETAILS	DRAWN	CHECKED	APPROVED

PROJECT & TITLE
 Seymour Grove & Era Street, Sale
 Proposed past this point (permit holders only)
 residents parking scheme at all times.

ONE TRAFFORD Excellence Investment Efficiency

TRAFFORD COUNCIL working with amey

DRAWN TC	CHECKED PB	APPROVED ST	REVISION
SCALE NTS	DRAWING NO. E8999/02		-
DATE 17/01/18	FILE PATH R:\BUE\Environment\Built Environment\Traffic & Transportation\FILES - Schemes\Seymour Grove - Era Street		