

BOROUGH OF TRAFFORD (PROHIBITION OF WAITING AND LOADING AND PROVISION OF PARKING) ORDER 2001 (AMENDMENT NO 216)(PART A) ORDER 2019

NOTICE IS HEREBY GIVEN that Trafford Borough Council has made an Order under the Road Traffic Regulation Act 1984.

The effect of the Order will be to amend the Borough of Trafford (Prohibition of Waiting and Loading and Provision of Parking) Order 2001, as amended, ("the 2001 Order") by the introduction or removal of the following provisions:

- a) Residents Parking Area Q, Mon – Fri 9am – 5pm Code - RPQ5E
b) Residents Parking Area Cq parking, At Any Time Code - RPCq7A

on the lengths of road specified in Schedules 1 and 2 hereto by the addition, to the Schedule to the 2001 Order, of the length of road specified in Schedule 1 below and by the removal, from the Schedule to the 2001 Order, of the lengths of road specified in Schedule 2 below.

Schedule 1 - Proposed

Street	Side	From	To	Code
Money Ash Road, Altrincham	north west	A point 70 metres northwest of its junction with Ashfield Road	A point 10 metres northwest of its junction with Ashfield Road	RPQ5E

Schedule 2 - proposed revocations

Street	Side	From	To	Code
Money Ash Road, Altrincham	north west	A point 70 metres northwest of its junction with Ashfield Road	A point 28 metres northwest of its junction with Ashfield Road	RPQ5E
Money Ash Road, Altrincham	north west	A point 28 metres northwest of its junction with Ashfield Road	A point 22 metres northwest of its junction with Ashfield Road	RPCq7A
Money Ash Road, Altrincham	north west	A point 22 metres northwest of its junction with Ashfield Road	A point 10 metres northwest of its junction with Ashfield Road	RPQ5E

The proposals for Timperley Metrolink Area, which were advertised at the same time as the above, will be the subject of a future part order or abandoned.

The Order will come into operation on 25th October 2019 and a copy, together with a map showing the length of road to which it relates may be inspected at Altrincham Access Trafford, Pott Street, Altrincham, during the normal opening hours and online at: www.trafford.gov.uk/trafficregulationorders

If you wish to question the validity of the Order or any provision contained in it on the grounds that it is not within the powers contained in the Road Traffic Regulation Act 1984, or that any requirement of that Act or of any instrument made under it has not been complied with in relation to the Order you may, within six weeks from 17th October 2019 apply to the High Court for that purpose.

Dated: 17th October 2019

One Trafford/Trafford Council,
Traffic Section,
Tatton House,
Caldey Road,
Manchester,
M23 9LF

Abbreviated for papers

BOROUGH OF TRAFFORD (PROHIBITION OF WAITING AND LOADING AND PROVISION OF PARKING) ORDER 2001 (AMENDMENT NO 216)(PART A) ORDER 2019

NOTICE IS HEREBY GIVEN that Trafford Borough Council has made an Order under the Road Traffic Regulation Act 1984.

The effect of the Order will be to amend the Borough of Trafford (Prohibition of Waiting and Loading and Provision of Parking) Order 2001, as amended, ("the 2001 Order") by the introduction or removal of restrictions on a length of Money Ash Road, Altrincham.

The proposals for Timperley Metrolink Area, which were advertised at the same time as the above, will be the subject of a future part order or abandoned.

The Order will come into operation on 25th October 2019 and a copy, together with a map showing the length of road to which it relates may be inspected at Altrincham Access Trafford, Pott Street, Altrincham, during the normal opening hours and online at: www.trafford.gov.uk/trafficregulationorders

If you wish to question the validity of the Order or any provision contained in it on the grounds that it is not within the powers contained in the Road Traffic Regulation Act 1984, or that any requirement of that Act or of any instrument made under it has not been complied with in relation to the Order you may, within six weeks from 17th October 2019 apply to the High Court for that purpose.


Dated: 17th October 2019

One Trafford/Trafford Council, Traffic Section, Tatton House, Caldey Road, Manchester, M23 9LF

STATEMENT OF REASONS

A disabled parking space was introduced on Money Ash Road, Altrincham at the request of a disabled resident, however, the person for whom the bay was introduced has recently moved house and has requested that the bay be removed.

The disabled persons' permit Cq bay is mandatory and, as such, an amendment to the Traffic Order is required to legally remove it, however, the signage has been removed to allow visitors and other residents to park in that space until such time as the lining can be revised.

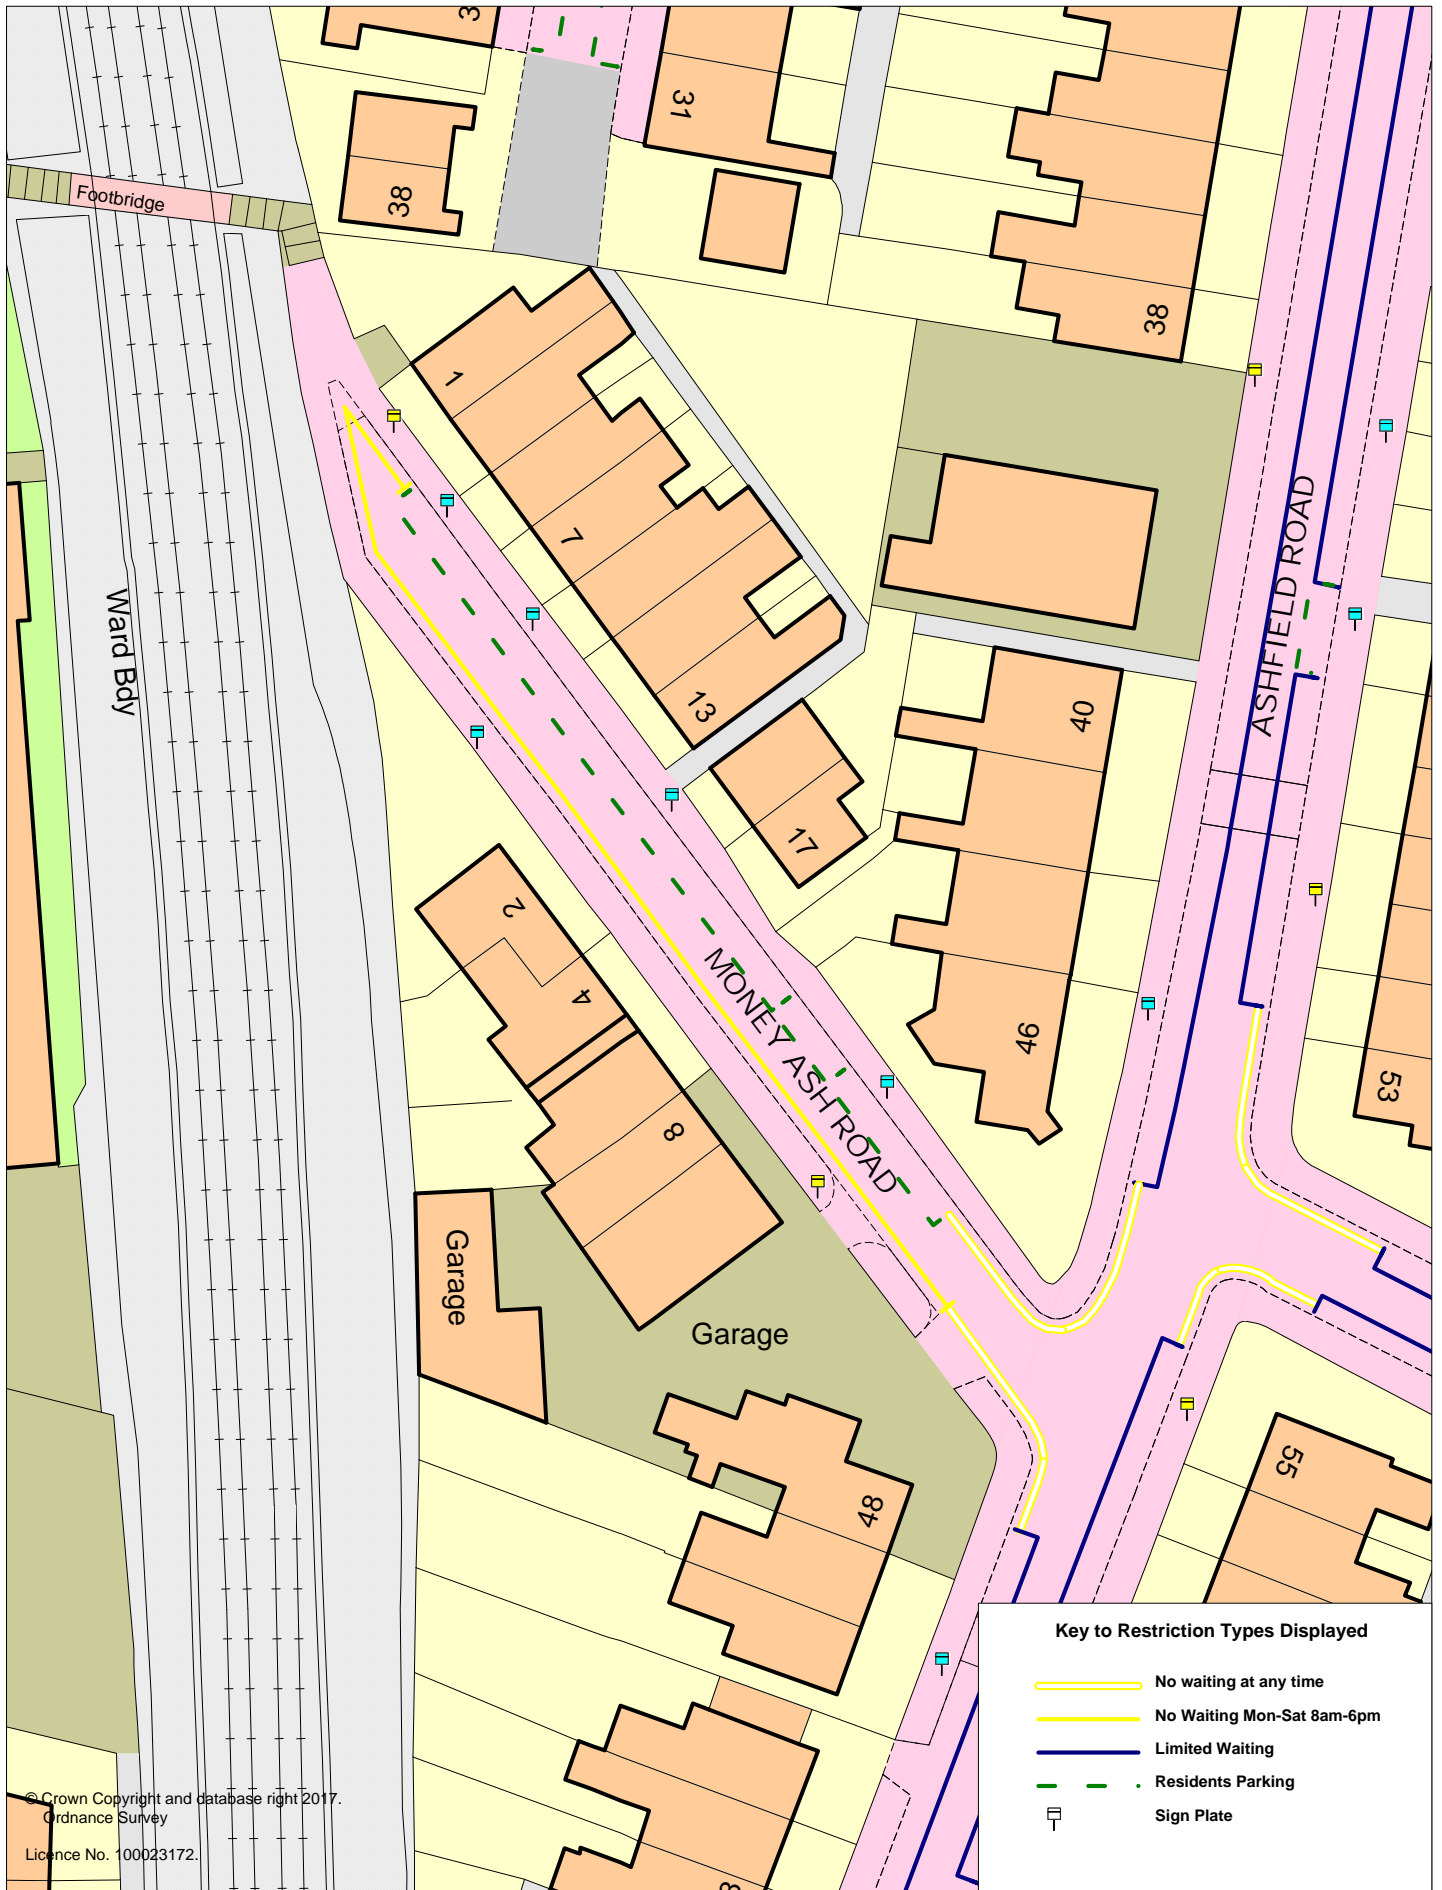


© Crown Copyright and database right 2017.
Ordnance Survey

Licence No. 100023172.



Money Ash Road, Altrincham Existing

SCALE	1 : 500
DATE	26/09/2018
DRAWING No.	
DRAWN BY	

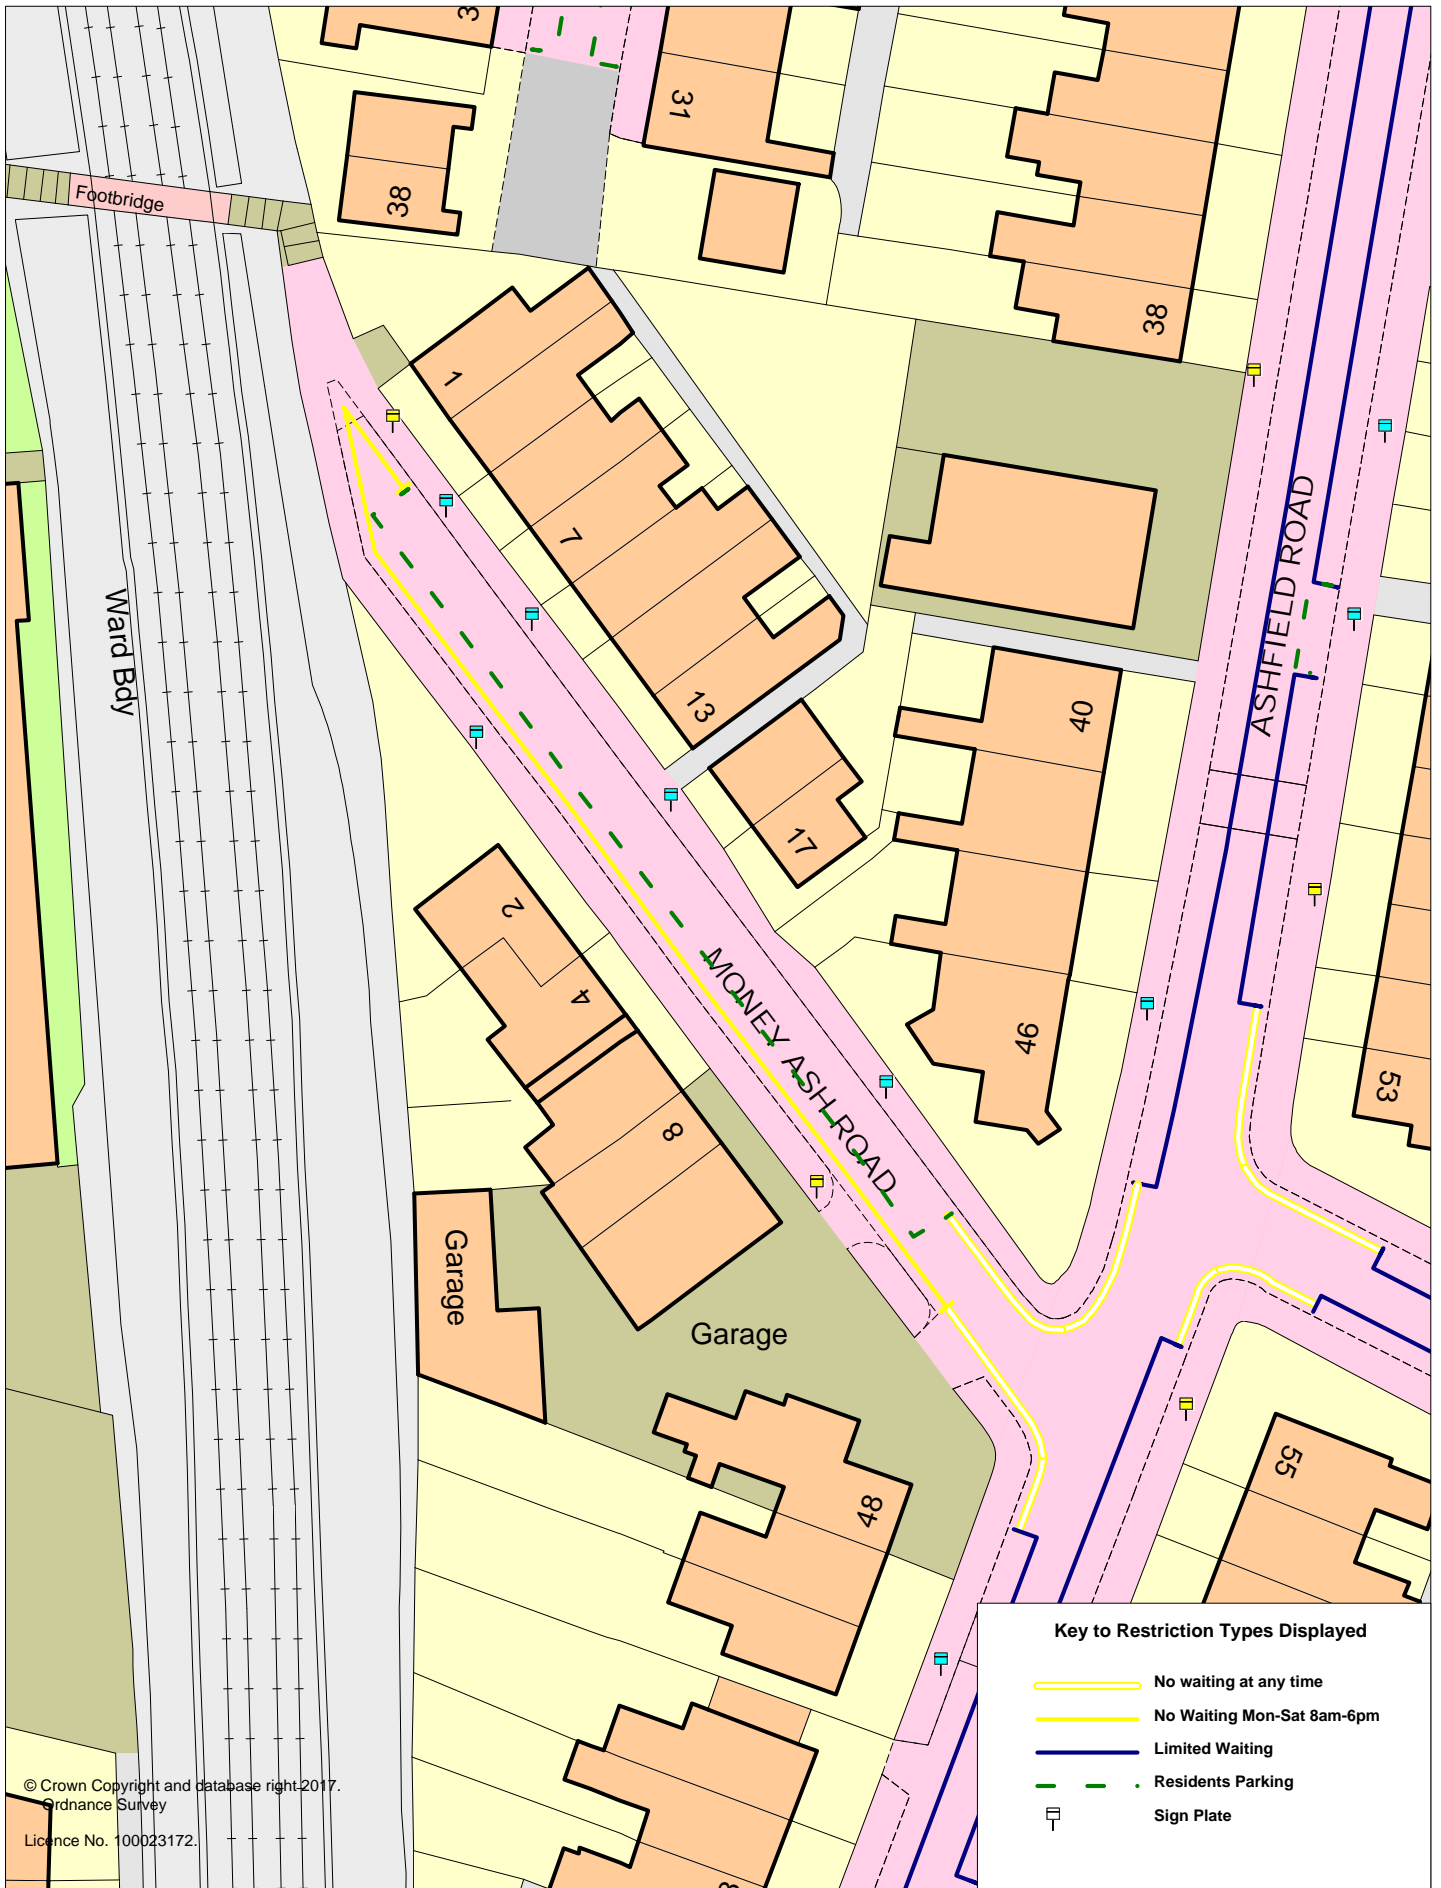

© Crown Copyright and database right 2017.
 Ordnance Survey
 Licence No. 100023172.



Money Ash Road, Altrincham proposed

SCALE	1 : 500
DATE	26/09/2018
DRAWING No.	
DRAWN BY	