

BOROUGH OF TRAFFORD (PROHIBITION OF WAITING AND LOADING AND PROVISION OF PARKING) ORDER 2001 (AMENDMENT NO 218)(PART B) ORDER 2019

NOTICE IS HEREBY GIVEN that Trafford Borough Council has made an Order under the Road Traffic Regulation Act 1984.

The effect of the Order will be to amend the Borough of Trafford (Prohibition of Waiting and Loading and Provision of Parking) Order 2001, as amended, ("the 2001 Order") by the introduction or removal of the following provisions:

- | | | | |
|----|----------------------------|--------|----|
| a) | No Waiting 'At Any Time' | Code - | 7A |
| b) | No Waiting Mon-Sat 8am-6pm | Code - | 6C |

on the lengths of roads specified in Schedules 1 and 2 hereto by the addition, to the Schedule to the 2001 Order, of the length of road specified in Schedule 1 below and by the removal, from the Schedule to the 2001 Order, of the lengths of road specified in Schedule 2 below.

Schedule 1a – Proposed Restrictions

Street	Side	From	To	Code
Flixton Road, Urmston	West	A point 20 metres north of its junction with Western Road	its junction with Western Road	7A
Western Road, Urmston	North	Its junction with Flixton Road	A point 20 metres west of its junction with Flixton Road	7A
Western Road, Urmston	North	A point 38 metres west of its junction with Flixton Road	A point 58 metres west of its junction with Flixton Road	7A
Western Road, Urmston	South	A point 20 metres west of its junction with Flixton Road	Its junction with Flixton Road	7A
Flixton Road, Urmston	West	Its junction with Western Road	A point 20 metres south of its junction with Western Road	7A
Flixton Road, Urmston	West	A point 20 metres south of its junction with Western Road	A point 20 metres north of its junction with Ambleside Road	6C
Flixton Road, Urmston	West	A point 20 metres north of its junction with Ambleside Road	Its Junction with Ambleside Road	7A
Ambleside Road, Urmston	North	Its junction with Flixton Road	A point 33 metres west of its junction with Flixton Road	7A
Ambleside Road, Urmston	North	A point 33 metres west of its junction with Flixton Road	A point 48 metres west of its junction with Flixton Road	6C
Ambleside Road, Urmston	South	A point 44 metres west of its junction with Flixton	Its junction with Flixton Road	7A
Flixton Road, Urmston	West	Its junction with Ambleside Road	A point 55 metres south of its junction with Ambleside Road	7A
Flixton Road, Urmston	East	A point 120 metres north of its junction with The Village	A point 229 metres north of its junction with The Village	6C

Schedule 2a - Proposed Revocations

Street	Side	From	To	Code
Flixton Road, Urmston	Both	its junction with Ambleside Road	of its junction with Western Road	6C
Ambleside Road, Urmston	Both	Its junction with Flixton Road	To a point 46m west of its junction with Flixton Road	6C

The proposals for Vicarage Lane, Bowdon and Firwood Avenue, Gorse Hill, which were advertised at the same time as the above, were made operative on 3rd May 2019. The proposals for Wood Lane, Partington which were advertised at the same time as the above will be the subject of a future part order or abandoned and the proposals for Wilson Street, Gorse Hill have been abandoned as they are no longer required.

The Order will come into operation on 16th September 2019, and a copy, together with a map showing the lengths of road to which it relates may be inspected at Urmston Library information desk during the normal opening hours and online at: www.trafford.gov.uk/trafficregulationorders

If you wish to question the validity of the Order or any provision contained in it on the grounds that it is not within the powers contained in the Road Traffic Regulation Act 1984, or that any requirement of that Act or of any instrument made under it has not been complied with in relation to the Order you may, within six weeks from 22nd August 2019 apply to the High Court for that purpose.

Dated: 22nd August 2019

One Trafford/Trafford Council, Traffic Section, Tatton House, Caldey Road, Manchester, M23 9LF

ABBREVIATED FOR PAPERS

BOROUGH OF TRAFFORD (PROHIBITION OF WAITING AND LOADING AND PROVISION OF PARKING) ORDER 2001 (AMENDMENT NO 218)(PART B) ORDER 2019

NOTICE IS HEREBY GIVEN that Trafford Borough Council has made an Order under the Road Traffic Regulation Act 1984.

The effect of the Order will be to amend the Borough of Trafford (Prohibition of Waiting and Loading and Provision of Parking) Order 2001, as amended, ("the 2001 Order") by the introduction or removal waiting restrictions on lengths of Filton Road, Western Road and Ambleside Road, Urmston.


The proposals for Vicarage Lane, Bowdon and Firwood Avenue, Gorse Hill, which were advertised at the same time as the above, were made operative on 3rd May 2019. The proposals for Wood Lane, Partington which were advertised at the same time as the above will be the subject of a future part order or abandoned and the proposals for Wilson Street, Gorse Hill have been abandoned as they are no longer required.

The Order will come into operation on 16th September 2019, and a copy, together with a map showing the lengths of road to which it relates may be inspected at Urmston Library information desk during the normal opening hours and online at: www.trafford.gov.uk/trafficregulationorders

If you wish to question the validity of the Order or any provision contained in it on the grounds that it is not within the powers contained in the Road Traffic Regulation Act 1984, or that any requirement of that Act or of any instrument made under it has not been complied with in relation to the Order you may, within six weeks from 22nd August 2019 apply to the High Court for that purpose.

Dated: 22nd August 2019

One Trafford/Trafford Council, Traffic Section, Tatton House, Caldey Road, Manchester, M23 9LF

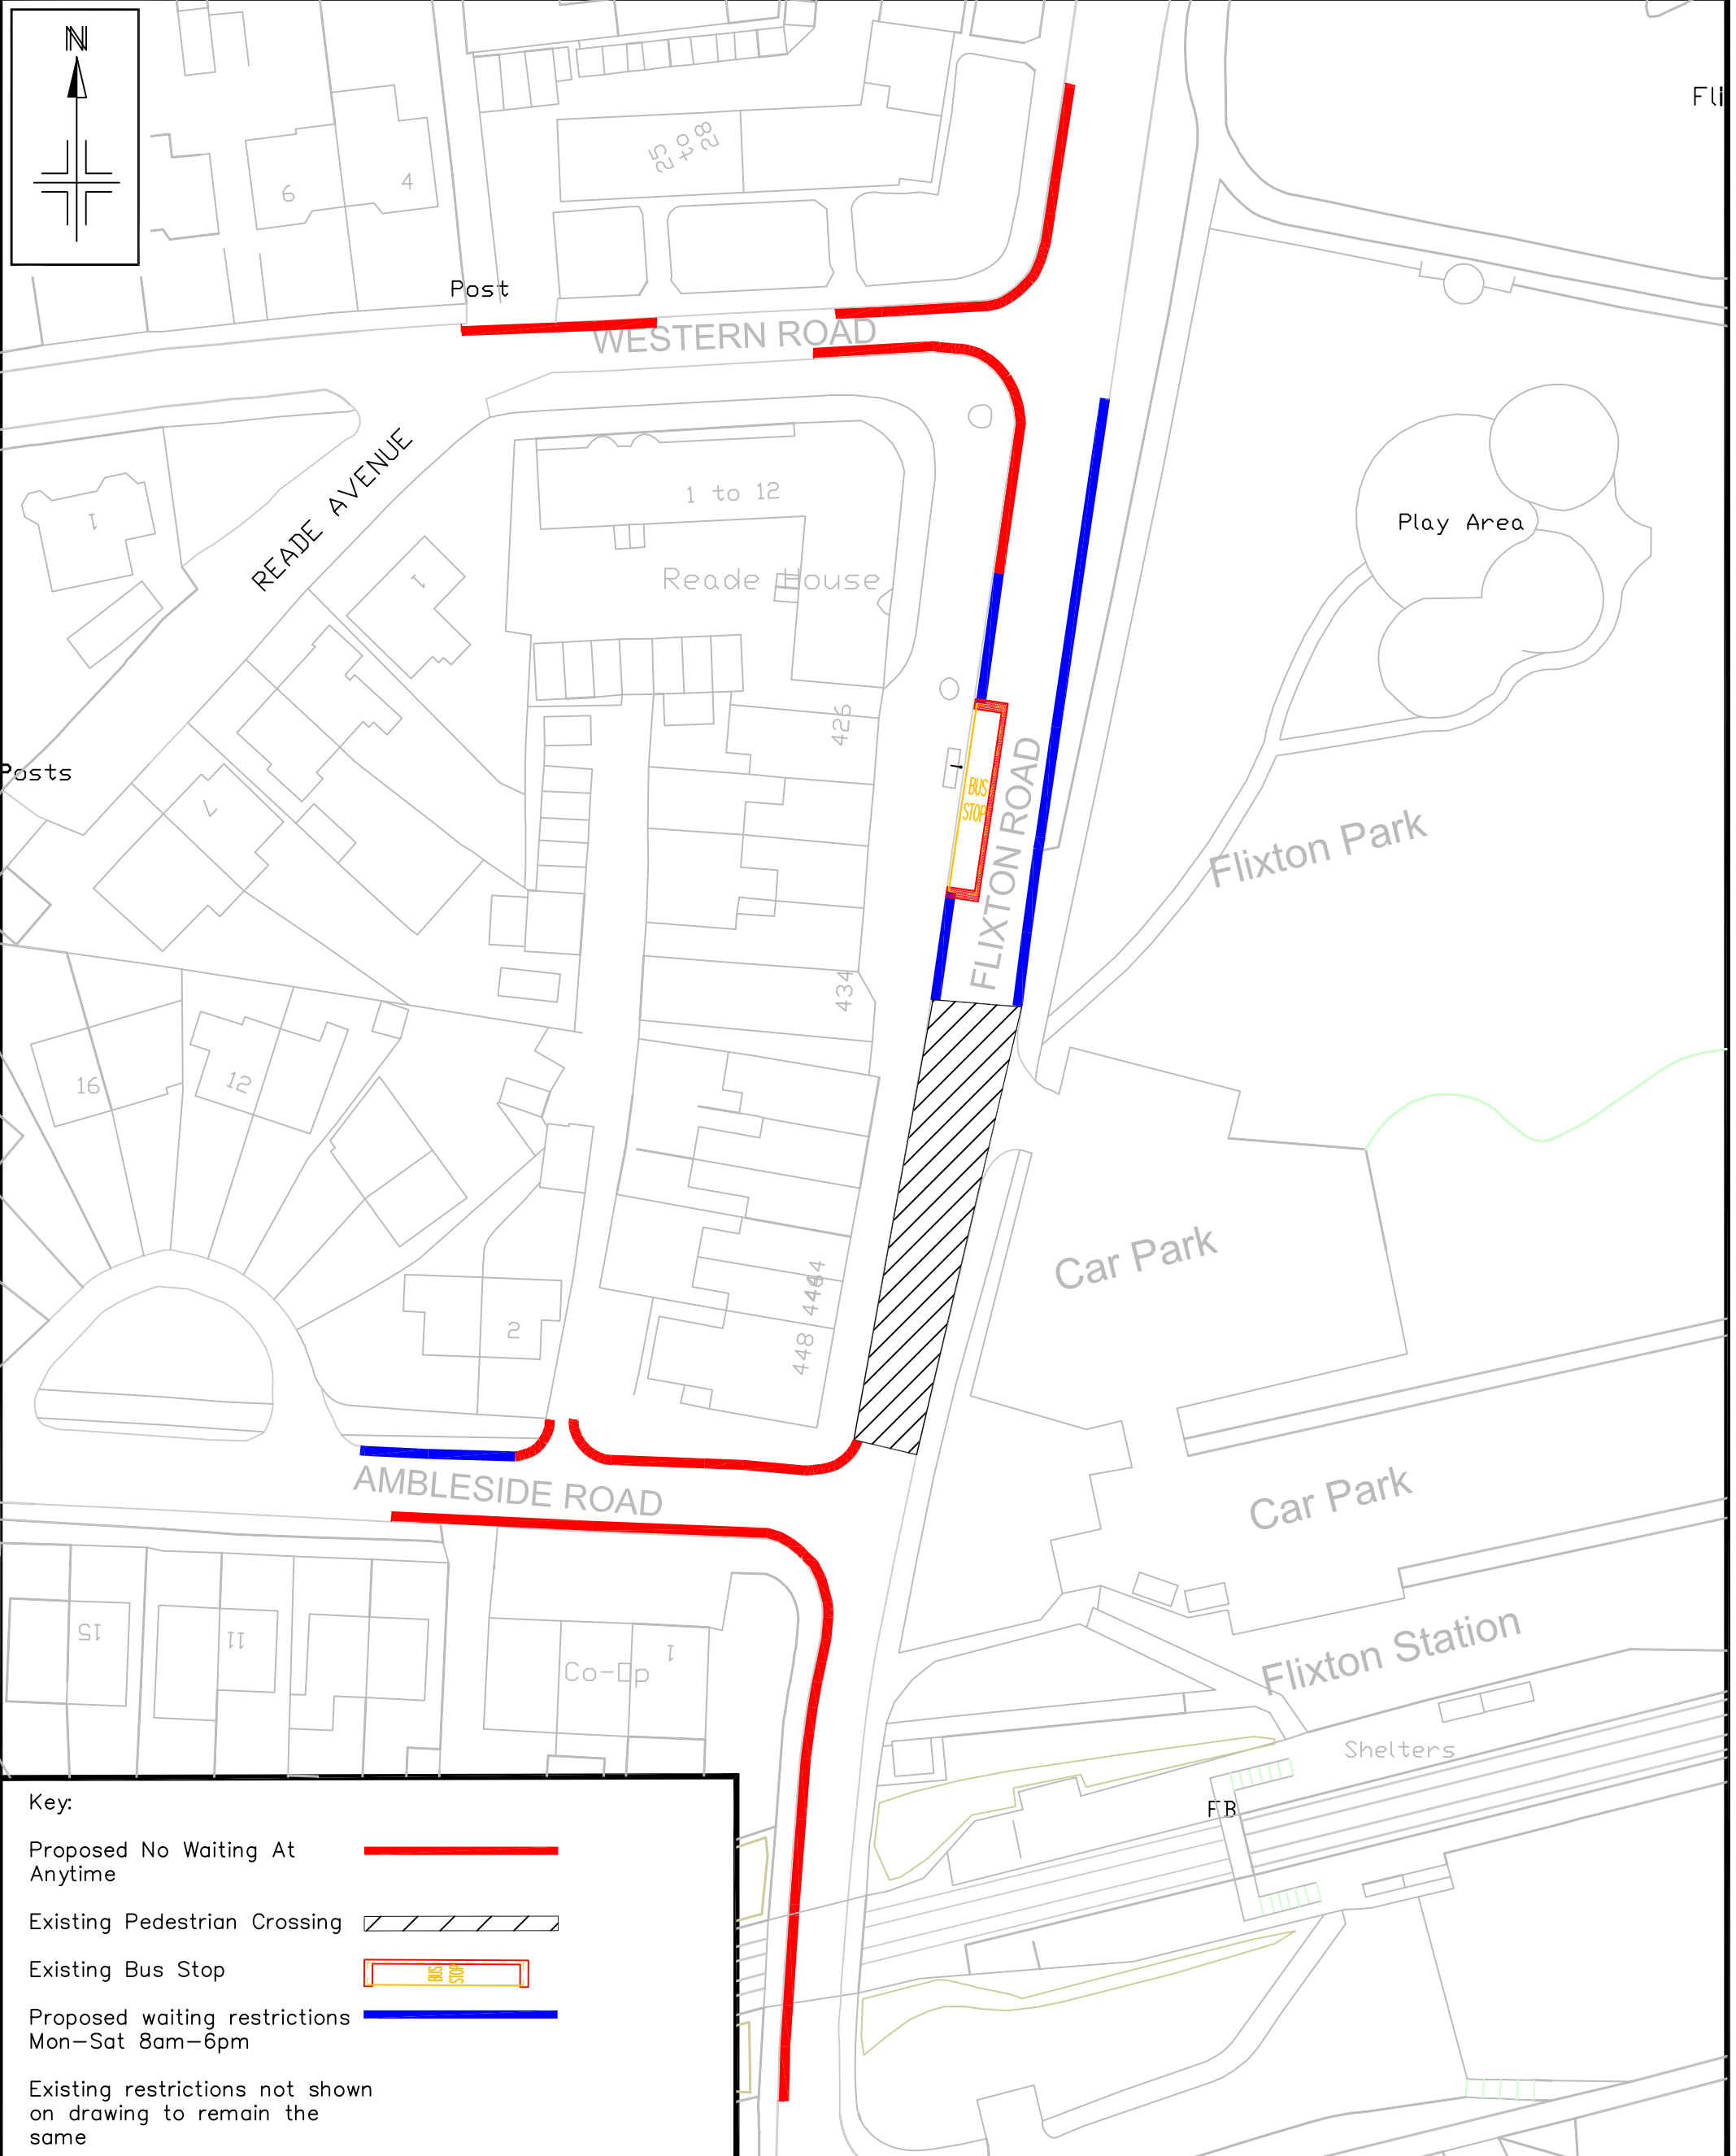

Key:

- Proposed No Waiting At Anytime —
- Existing Pedestrian Crossing
- Existing Bus Stop BUS STOP
- Proposed waiting restrictions Mon-Sat 8am-6pm —
- Existing restrictions not shown on drawing to remain the same

Reproduced from the Ordnance Survey mapping with the permission of the Controller of Her Majesty's Stationery Office © Crown copyright. Unauthorised reproduction infringes Crown copyright and may lead to prosecution or civil proceedings. Trafford Borough Council OS Licence No. 100023172 2017

Notes:
No Dimensions to be scaled from this drawing. All Dimensions are to be checked on site.

REV.	DATE	REVISION DETAILS	DRAWN	CHECKED	APPROVED
		key amended following TMU consultation			

PROJECT & TITLE
Flixton Road, Urmston
Proposed Waiting Restrictions
Location Plan



DRAWN BV SCALE nts@A3 DATE Nov 18 FILE PATH L:\00 Work Areas\Traffic & Transportation\01 Capital Projects\TRO Works Programme\Flixton road - Western Road\03 Drawing\	CHECKED NN DRAWING NO. E9017-02	APPROVED CG REVISION A
--	--	---------------------------------