

BOROUGH OF TRAFFORD (WELDON ROAD, ALTRINCHAM)(ONE WAY TRAFFIC FLOW) ORDER 2019

NOTICE IS HEREBY GIVEN that Trafford Borough Council has made the above-named Order under Sections (1) and (2) of the Road Traffic Regulation Act 1984. The effect of the Order will be to impose one way traffic flow as follows:-

ONE WAY TRAFFIC FLOW

Road	From	To	Direction of traffic
Weldon Road, Altrincham	Its junction with Lansdowne Road	Its junction with Lawrence Road	In that direction (a southerly direction)

The Order will come into operation on 1st April 2019 and a copy, together with a map, showing the length of road to which it relates, may be inspected at Altrincham Access Trafford, Pott Street, Altrincham during their normal opening hours and can be viewed on-line at: www.trafford.gov.uk/trafficregulationorders

If you wish to question the validity of the Order or any provisions contained in it on the grounds that it is not within the powers contained in the Road Traffic Regulation Act 1984, or that any requirement of that Act, or of any instrument made under it, has not been complied with in relation to the Order, you may, within six weeks from 28th March 2019 apply to the High Court for that purpose.

Dated: 28th March 2019

One Trafford/Trafford Council,
Traffic Section,
Tatton House,
11 Caldey Road,
Manchester,
M23 9LF

ABBREVAITED FOR PAPERS

**BOROUGH OF TRAFFORD (WELDON ROAD, ALTRINCHAM)
(ONE WAY TRAFFIC FLOW) ORDER 2019**

NOTICE IS HEREBY GIVEN that Trafford Borough Council has made the above-named Order under Sections (1) and (2) of the Road Traffic Regulation Act 1984. The effect of the Order is to impose one way traffic flow on Weldon Road, Altrincham. Vehicles to travel from its junction with Lansdowne Road to its junction with Lawrence Road, in that direction - a southerly direction.

The Order will come into operation on 1st April 2019 and a copy, together with a map, showing the lengths of road to which it relates, may be inspected at Altrincham Access Trafford, Pott Street, Altrincham during their normal opening hours and can be viewed on-line at: www.trafford.gov.uk/trafficregulationorders.


If you wish to question the validity of the Order or any provisions contained in it on the grounds that it is not within the powers contained in the Road Traffic Regulation Act 1984, or that any requirement of that Act, or of any instrument made under it, has not been complied with in relation to the Order, you may, within six weeks from 28th March 2019 apply to the High Court for that purpose.

Dated; 28th March 2019

One Trafford/Trafford Council, Traffic Section, Tatton House, 11 Caldey Road, Manchester, M23 9LF

STATEMENT OF REASONS

It is proposed to introduce a One-Way traffic regulation Order running from North to South on the section of Weldon Road between Lawrence Road and Place Road. The One-Way system will allow permit parking bays to be introduced on both sides of Weldon Road and prevent the use of the road as a 'rat run'.

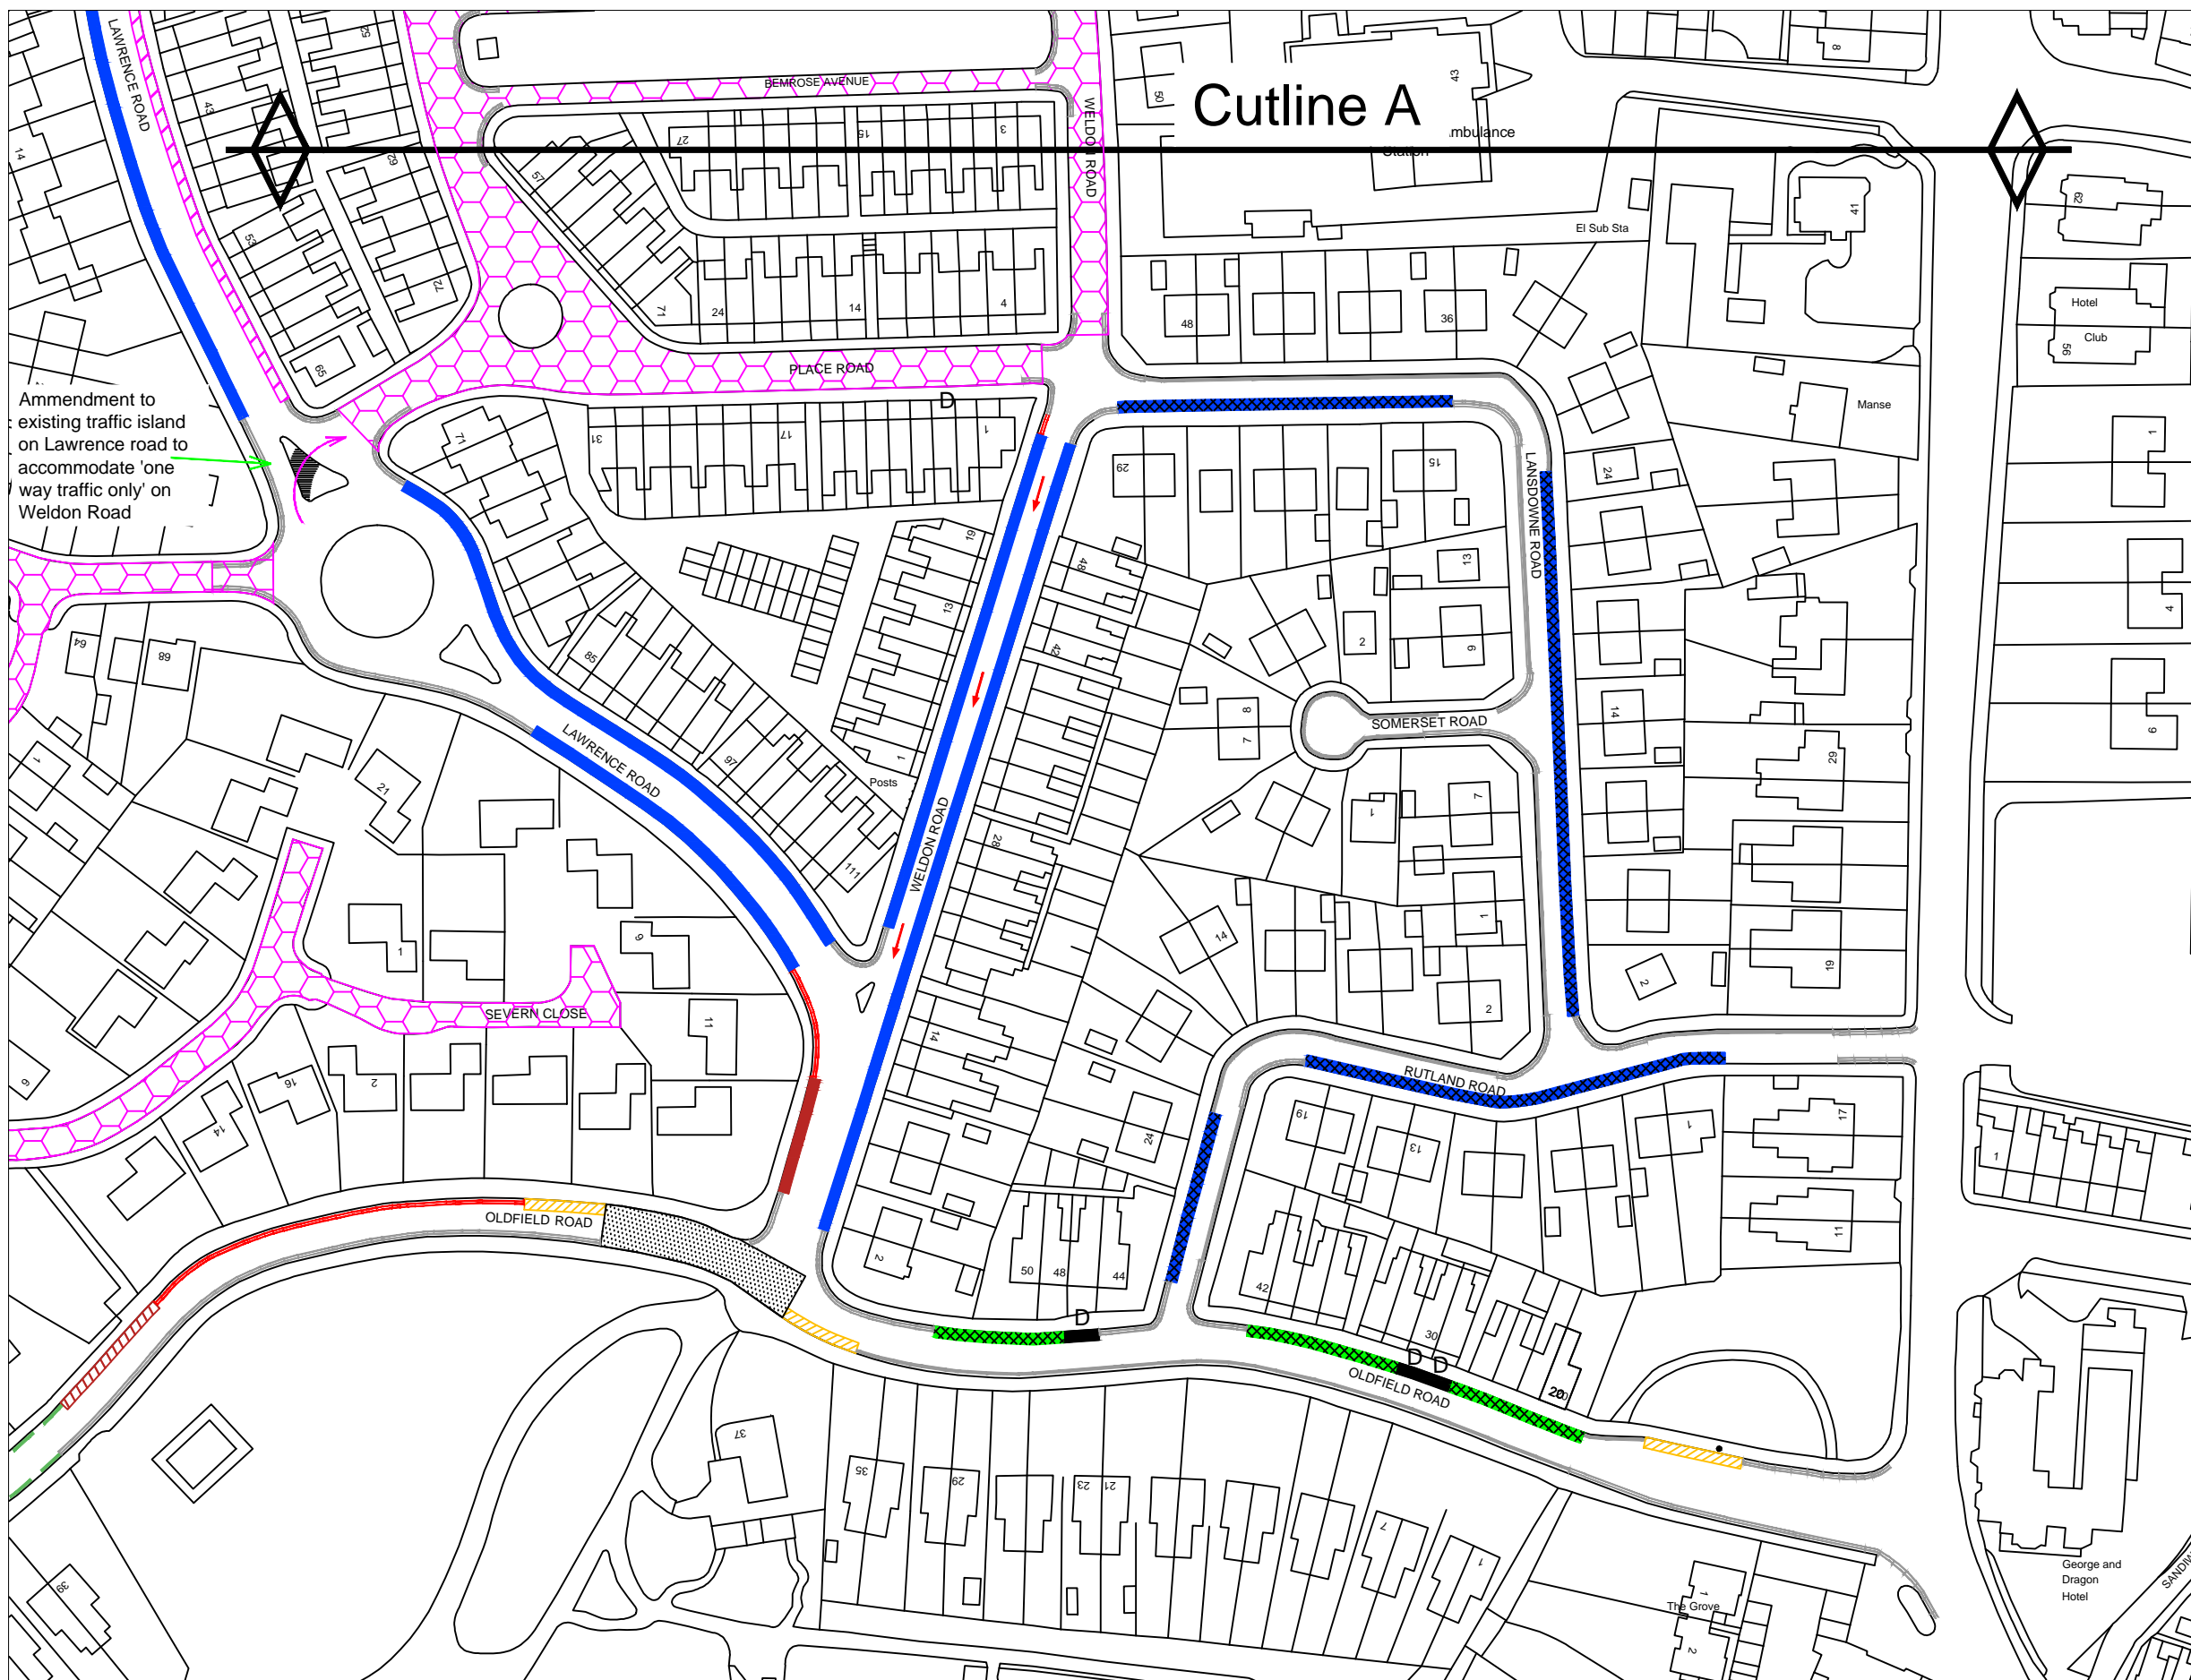

Amendment to existing traffic island on Lawrence road to accommodate 'one way traffic only' on Weldon Road

- ### KEY
- Proposed No Waiting At Any Time
 - Proposed No Waiting Mon - Fri 9am - 5pm
 - Proposed Limited Waiting Mon - Fri 9am - 5pm
Max Stay 2 hours no return 2 hours (Except Permit Holders)
 - Proposed Limited Waiting Mon - Sun 8am - 8pm
Max Stay 2 hours no return 2 hours (Except Permit Holders)
 - Existing Limited Waiting, Mon - Fri, 9am - 5pm
Max Stay 3hr no return 3hr (Except Permit Holders)
Proposed To Become Limited Waiting Mon - Fri 9:30am - 3pm
Max Stay 2 hours no return 2 hours
 - ▨ Proposed Limited Waiting Mon - Fri 9:30am - 3pm
Max Stay 2 hours no return 2 hours
 - ▨ Existing Limited Waiting Mon - Fri 9am - 5pm
Max Stay 2 hours no return 2 hours (Except Permit Holders) to remain
 - ▨ Existing Limited Waiting Mon - Fri 9am - 5pm
Max Stay 1 hour no return 2 hours (Except Permit Holders) to remain
 - ▨ Proposed 'past this point' resident permit parking area Mon - Fri 9am - 5pm
 - ▨ Existing Bus Stop Clearway, 7am - 7pm
 - ▨ Existing zebra crossing
 - D Existing Disabled residents permit bay
 - Proposed One Way Traffic
 - Expected direction of traffic at Lawrence Road island
 - ▨ Proposed Amendment to Traffic Island

- ### NOTES
1. All existing road markings displayed in grey are to remain.
 2. All existing H markings not shown on plan will remain on site.
 3. Drawing to be read in conjunction with CO00201170-D-TRO-NAPS-01.

Rev	Revision details	Chkd	Appd	Date
Designed:	SA			Date: 02.07.18
Drawn:	SA			Date: 02.07.18
Checked:	OB			Date: 02.07.18
Approved:	SS			Date: 02.07.18

Client

Project Name
North Altrincham Parking Scheme

Drawing Title
**Weldon Road South Area
Proposed Traffic Regulation Orders**

Original Drg Size : A3 Scale : NTS
Dimensions : -

Drawing Status
DETAILED DESIGN Suitability
Inf

Drawing No
CO00201170-D-TRO-NAPS-02 Revision
1