

**BOROUGH OF TRAFFORD (SEAMONS ROAD, ALTRINCHAM)
(WIDTH RESTRICTION) ORDER 2020.**

NOTICE IS HEREBY GIVEN that Trafford Borough Council proposes to make an Order under the Road Traffic Regulation Act 1984. The effect of the Order will be to impose a width restriction as follows:-

6' 6" (2 metre) WIDTH RESTRICTION



Seamons Road, Altrincham	At a point approximately 202 metres southeast of its junction with Atlantic Street - for a distance of 2 metres - in an easterly direction
Seamons Road, Altrincham	At a point approximately 20 metres northwest of its junction with Alstone Drive - for a distance of 2 metres - in a north westerly direction

A copy of the draft Order, together with a statement of reasons and a map showing the length of road referred to, may be inspected at the Altrincham Access Trafford, Pott Street, Altrincham during the normal opening hours and can be viewed on-line at:www.trafford.gov.uk/trafficregulationorders

Any objections to the proposals, together with the grounds on which they are made, should be sent in writing to the undersigned, or by e-mail to traffordtraffic@amey.co.uk by 6th February 2020.

Dated: 16th January 2020.

One Trafford/Trafford Council,
Traffic Section,
Tatton House,
Caldey Road,
Manchester,
M23 9LF

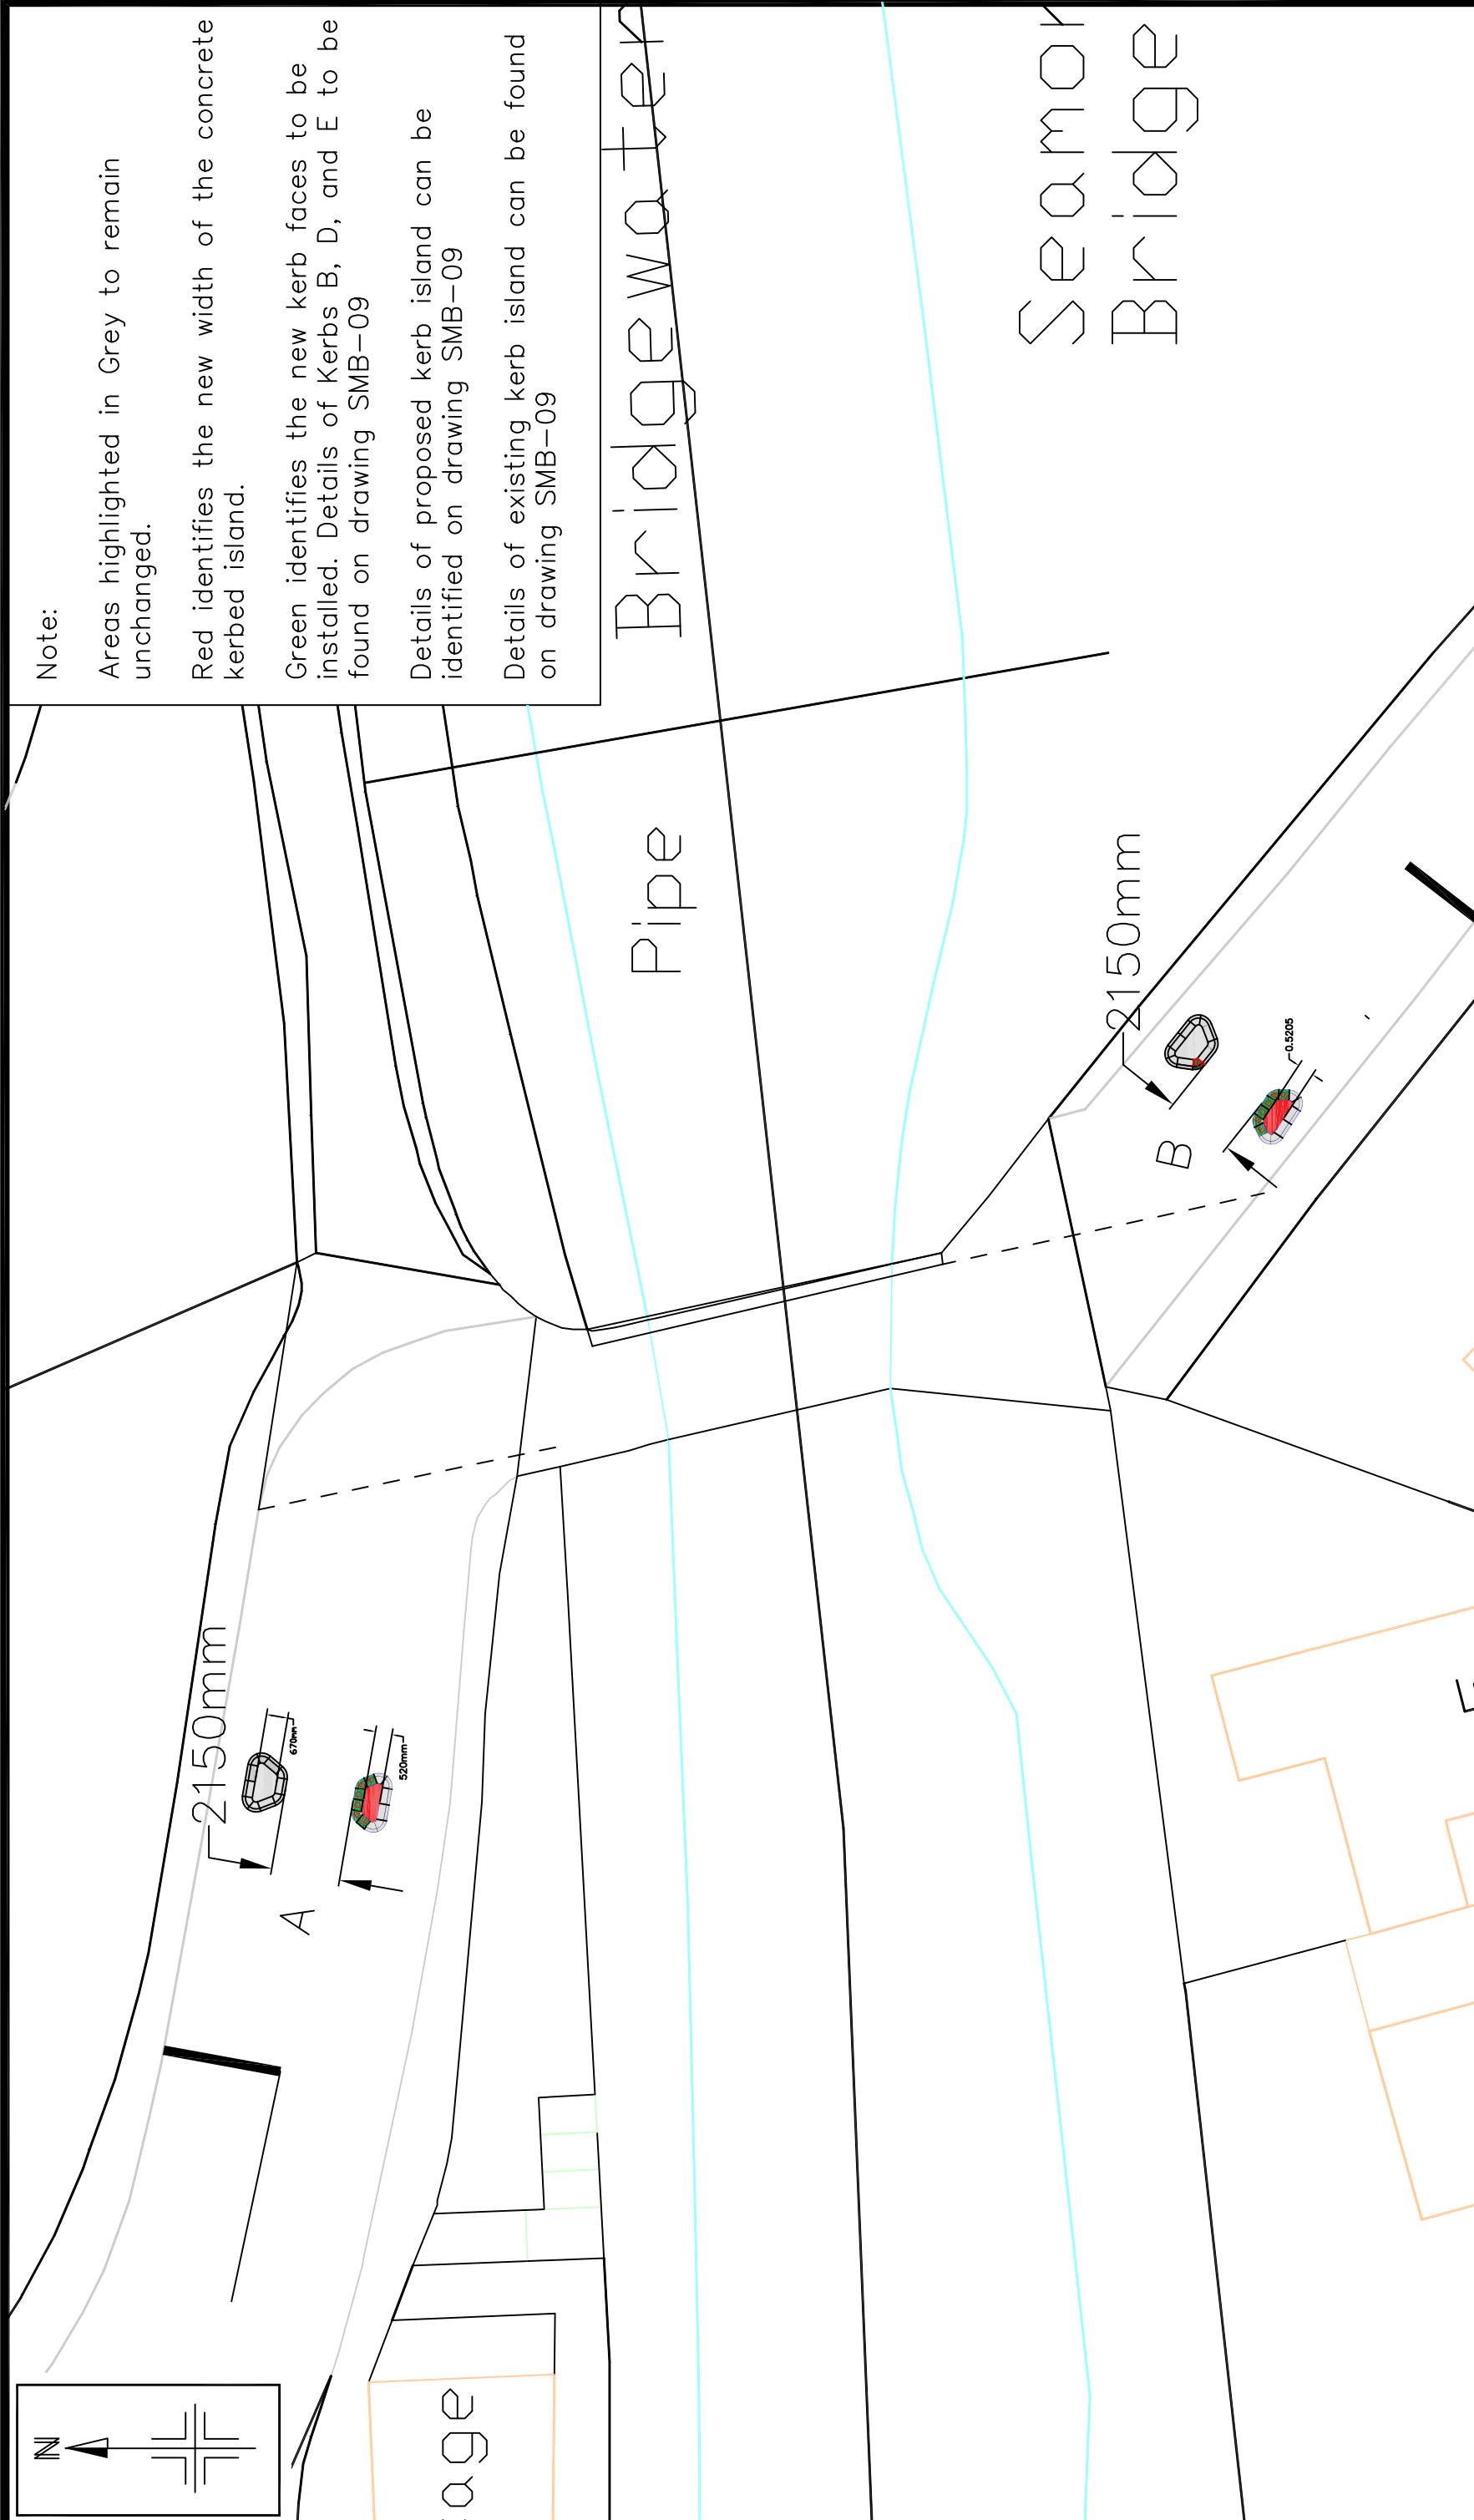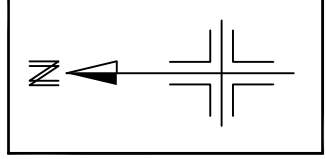

Bridge water
 Seamons
 Bridge

Note:

- Areas highlighted in Grey to remain unchanged.
- Red identifies the new width of the concrete kerbed island.
- Green identifies the new kerb faces to be installed. Details of Kerbs B, D, and E to be found on drawing SMB-09
- Details of proposed kerb island can be identified on drawing SMB-09
- Details of existing kerb island can be found on drawing SMB-09

Reproduced from the Ordnance Survey mapping with the permission of the Controller of Her Majesty's Stationery Office. Crown copyright. Unauthorised reproduction infringes Crown copyright and may lead to prosecution or civil proceedings. OS Licence No. 100023172 2018

Notes: No Dimensions to be scaled from this drawing. All Dimensions are to be checked on site.

REV.	DATE	REVISION DETAILS

DRAWN BV	CHECKED NN	APPROVED ST
SCALE NTS	DRAWING NO. SMB-10	
DATE June 19	REVISION -	

PROJECT & TITLE		
Seamons Moss Bridge, Altrincham		
Proposed Width Restrictions		
Location Plan		

FILE PATH
 L:\00 Work Areas\Traffic & Transportation\01 Capital Projects\Seamons Bridge\03 Drawing\

STATEMENT OF REASONS

Following numerous repairs to the parapet walls on Seamons Moss Bridge, the council in conjunction with the Bridgewater Canal company have agreed to introduce width restrictions on Seamons Road, to discourage oversized vehicles trying to cross the 240-year-old bridge and to avoid permanently closing the bridge due to safety risks. The width restrictions were introduced on September 2018 and it is now proposed that the width restrictions be made permanent