

**BOROUGH OF TRAFFORD (A56 BRIDGEWATER WAY, OLD TRAFFORD AND A56 CROSS STREET, SALE AND CHESTER ROAD, STRETFORD AND OLD TRAFFORD)
(SUSPENSION OF 40MPH SPEED LIMIT AND 24 HOUR RESERVED BUS LANE)(TEMPORARY)
ORDER 2020**

NOTICE IS HEREBY GIVEN that, in order to be able to maintain social distancing and public safety during the coronavirus (COVID-19) outbreak, Trafford Borough Council intends, not less than seven days from the date of this notice, to make an Order the effect of which will be to temporarily suspend the 40mph speed limit on the lengths of the A56 specified and to temporarily suspend the A56 Chester Road, Stretford and Old Trafford 24 hour reserved bus lane Order in its entirety.

**Suspension of Trafford Council Borough of Trafford Speed Limit (Various Roads) Order 2017
Schedule 4 Item 6** - Temporary Suspension of the 40mph Speed Limit on A56 Bridgewater Way, Old Trafford:

from a point approximately 30 metres north east of its junction with A5067 Chester Road
to a point 30 metres south west of its junction of A5014 Chester Road including the slip road between the north east bound carriageway and Cornbrook Road.

**Suspension of Trafford Council Borough of Trafford Speed Limit (Various Roads) Order 2017
Schedule 4 Item 7** - Temporary Suspension of the 40mph Speed Limit on A56 Cross Street, Sale & Chester Road, Stretford:


from a point 138 metres north of its junction with B5397 Dane Road, Sale
to a point 345 metres south of its junction of Poplar Road, Stretford.

Suspension of Borough of Trafford (A56 Chester Road, Stretford and Old Trafford)(24 hour)(Reserved Bus Lane) Order 2013 in its entirety

The Order will come into operation on 20th June 2020 and will continue in force for a period not exceeding 18 months.

Dated: 2nd June 2020

One Trafford/Trafford Council
Tatton House,
Caldey Road,
Manchester,
M23 9LF

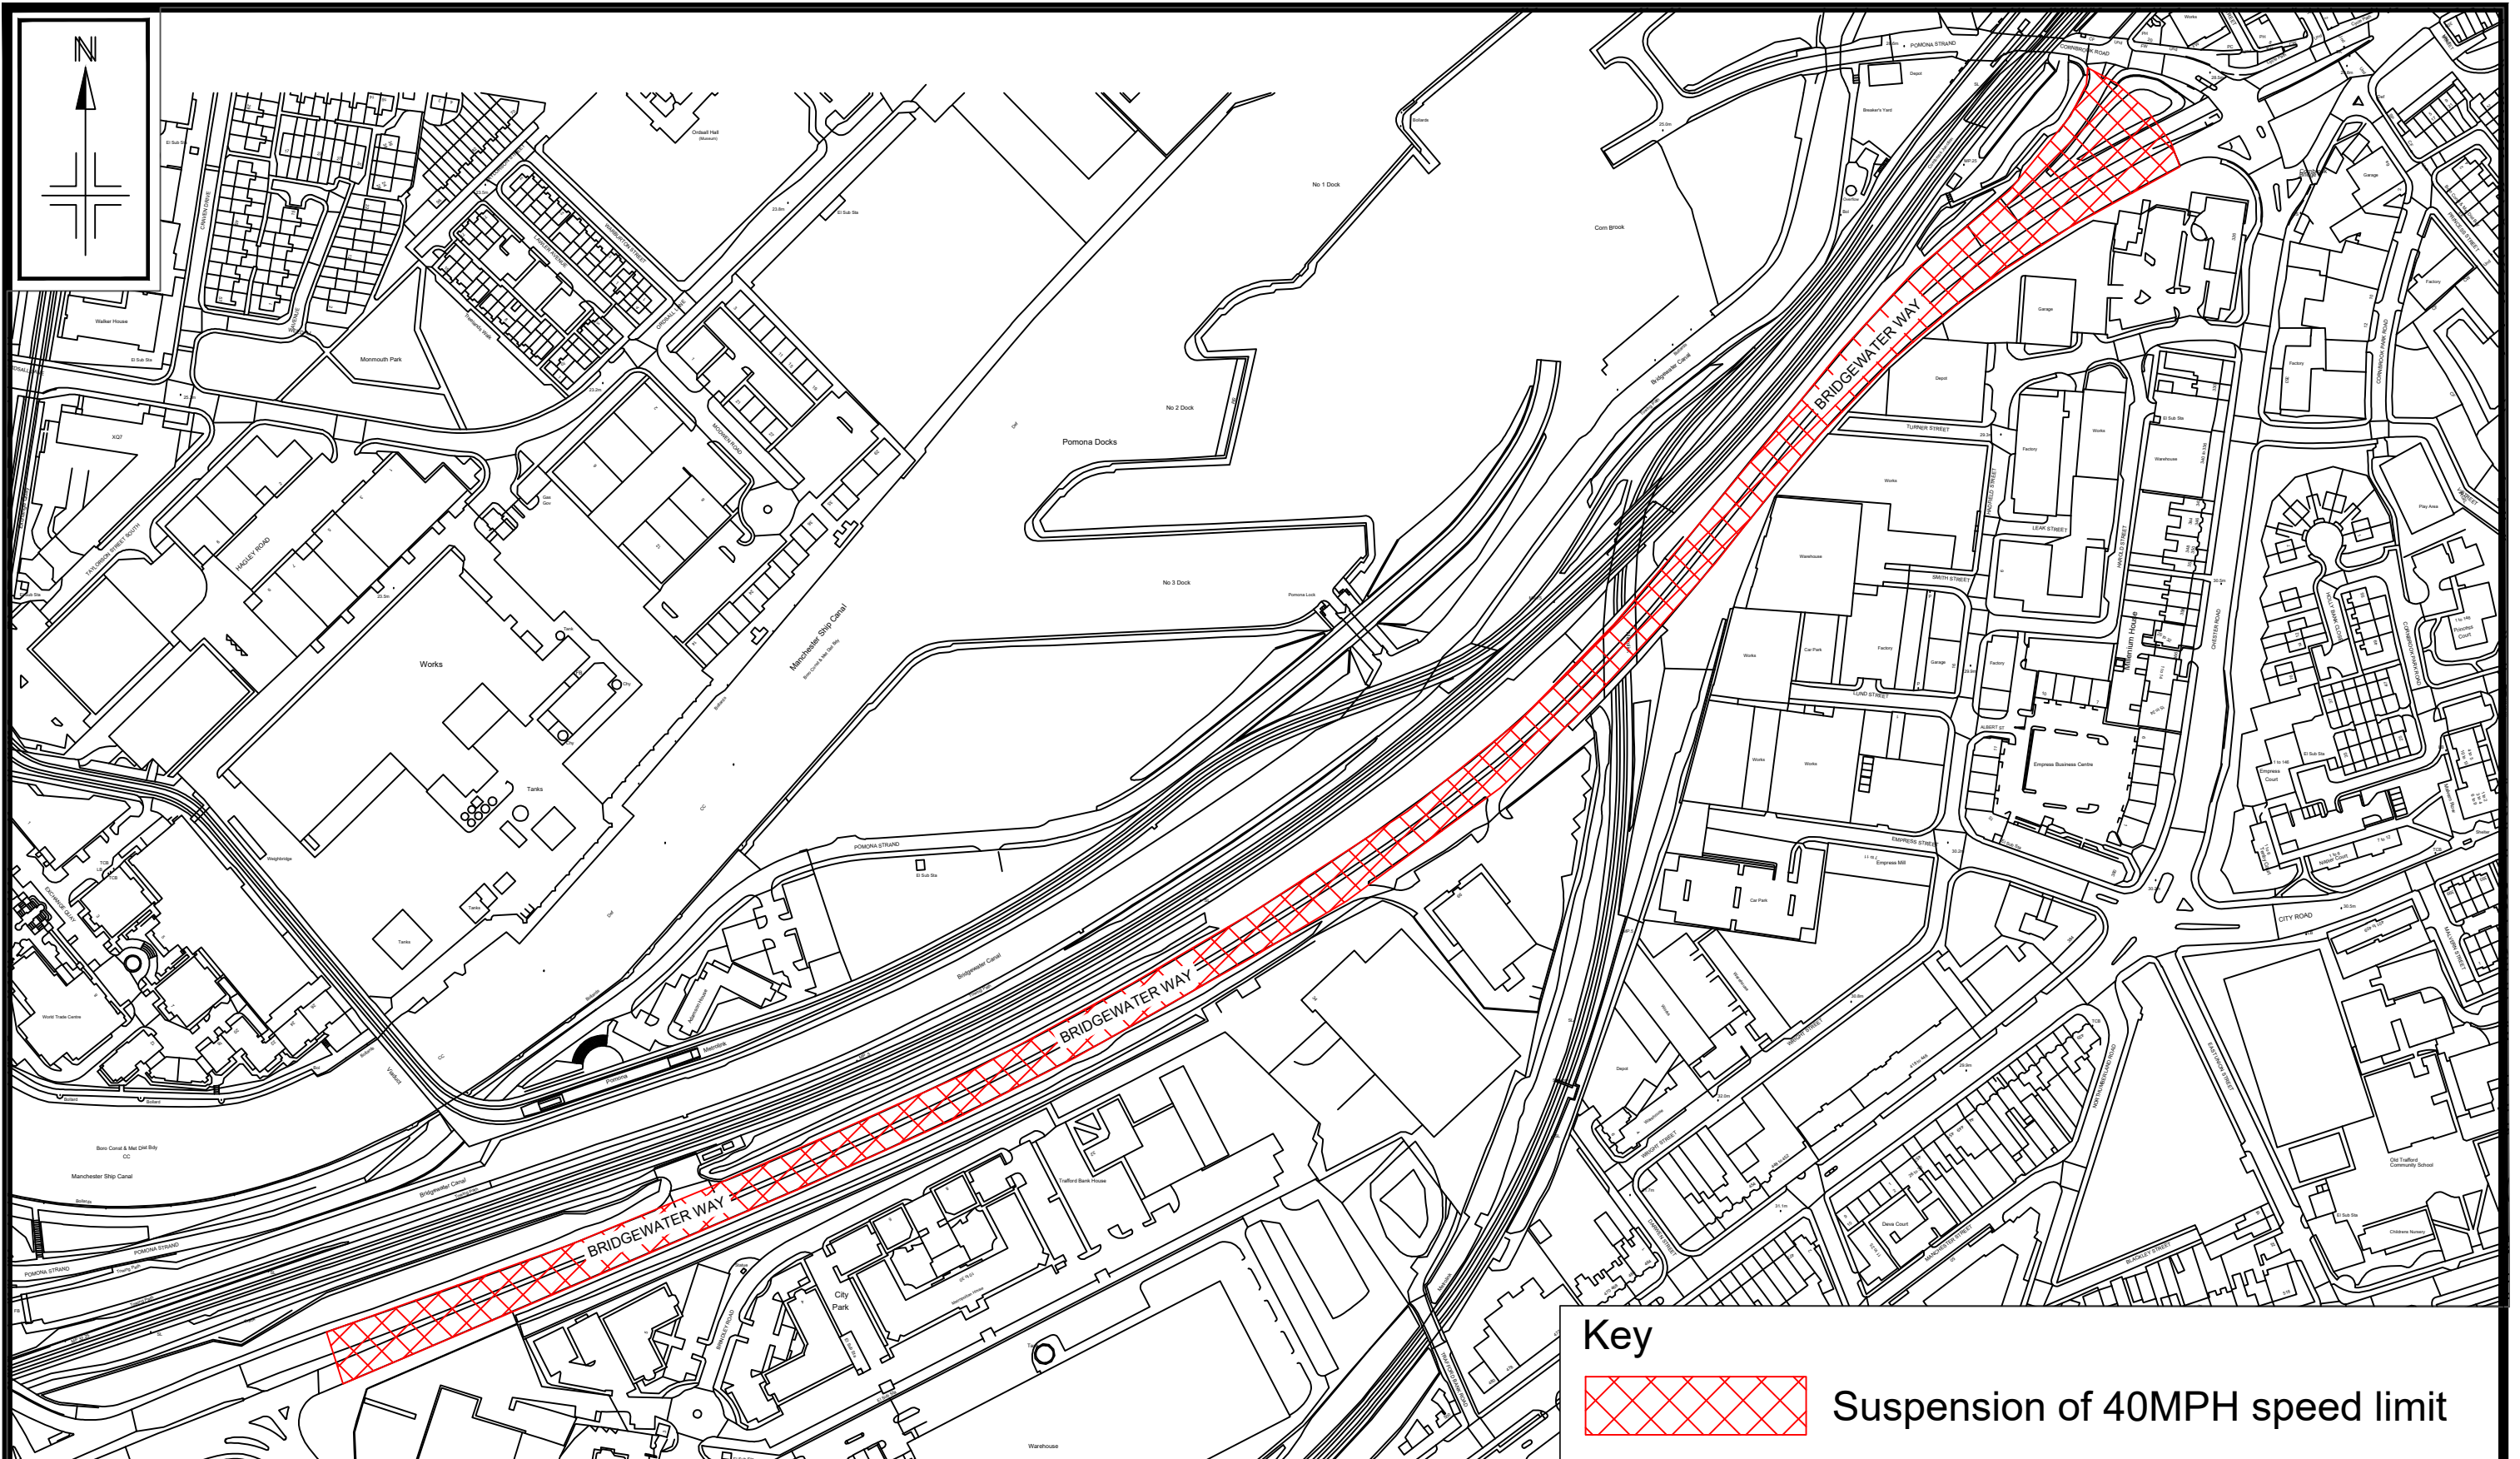



Reproduced from the Ordnance Survey mapping with the permission of the Controller of Her Majesty's Stationery Office c Crown copyright. Unauthorised reproduction infringes Crown copyright and may lead to prosecution or civil proceedings. Trafford Borough Council OS Licence No. 100023172 2017


Notes:
No Dimensions to be scaled from this drawing.
All Dimensions are to be checked on site.

REV.	DATE	REVISION DETAILS	DRAWN	CHECKED	APPROVED


PROJECT & TITLE
Temporary Covid-19 Measures
A56 Bridgewater Way
Suspension of 40MPH Speed Limit



 TRAFFORD COUNCIL working with 	DRAWN KS SCALE NTS DATE May 20 FILE PATH <small>\\THM-PRS001\Highway\Consulting\00 Work Areas\Traffic & Transportation\11 Other Schemes\Covid-19 Social Distancing Measures</small>	CHECKED CG DRAWING NO. E9182 - 01	APPROVED ST REVISION A
--	---	--	---

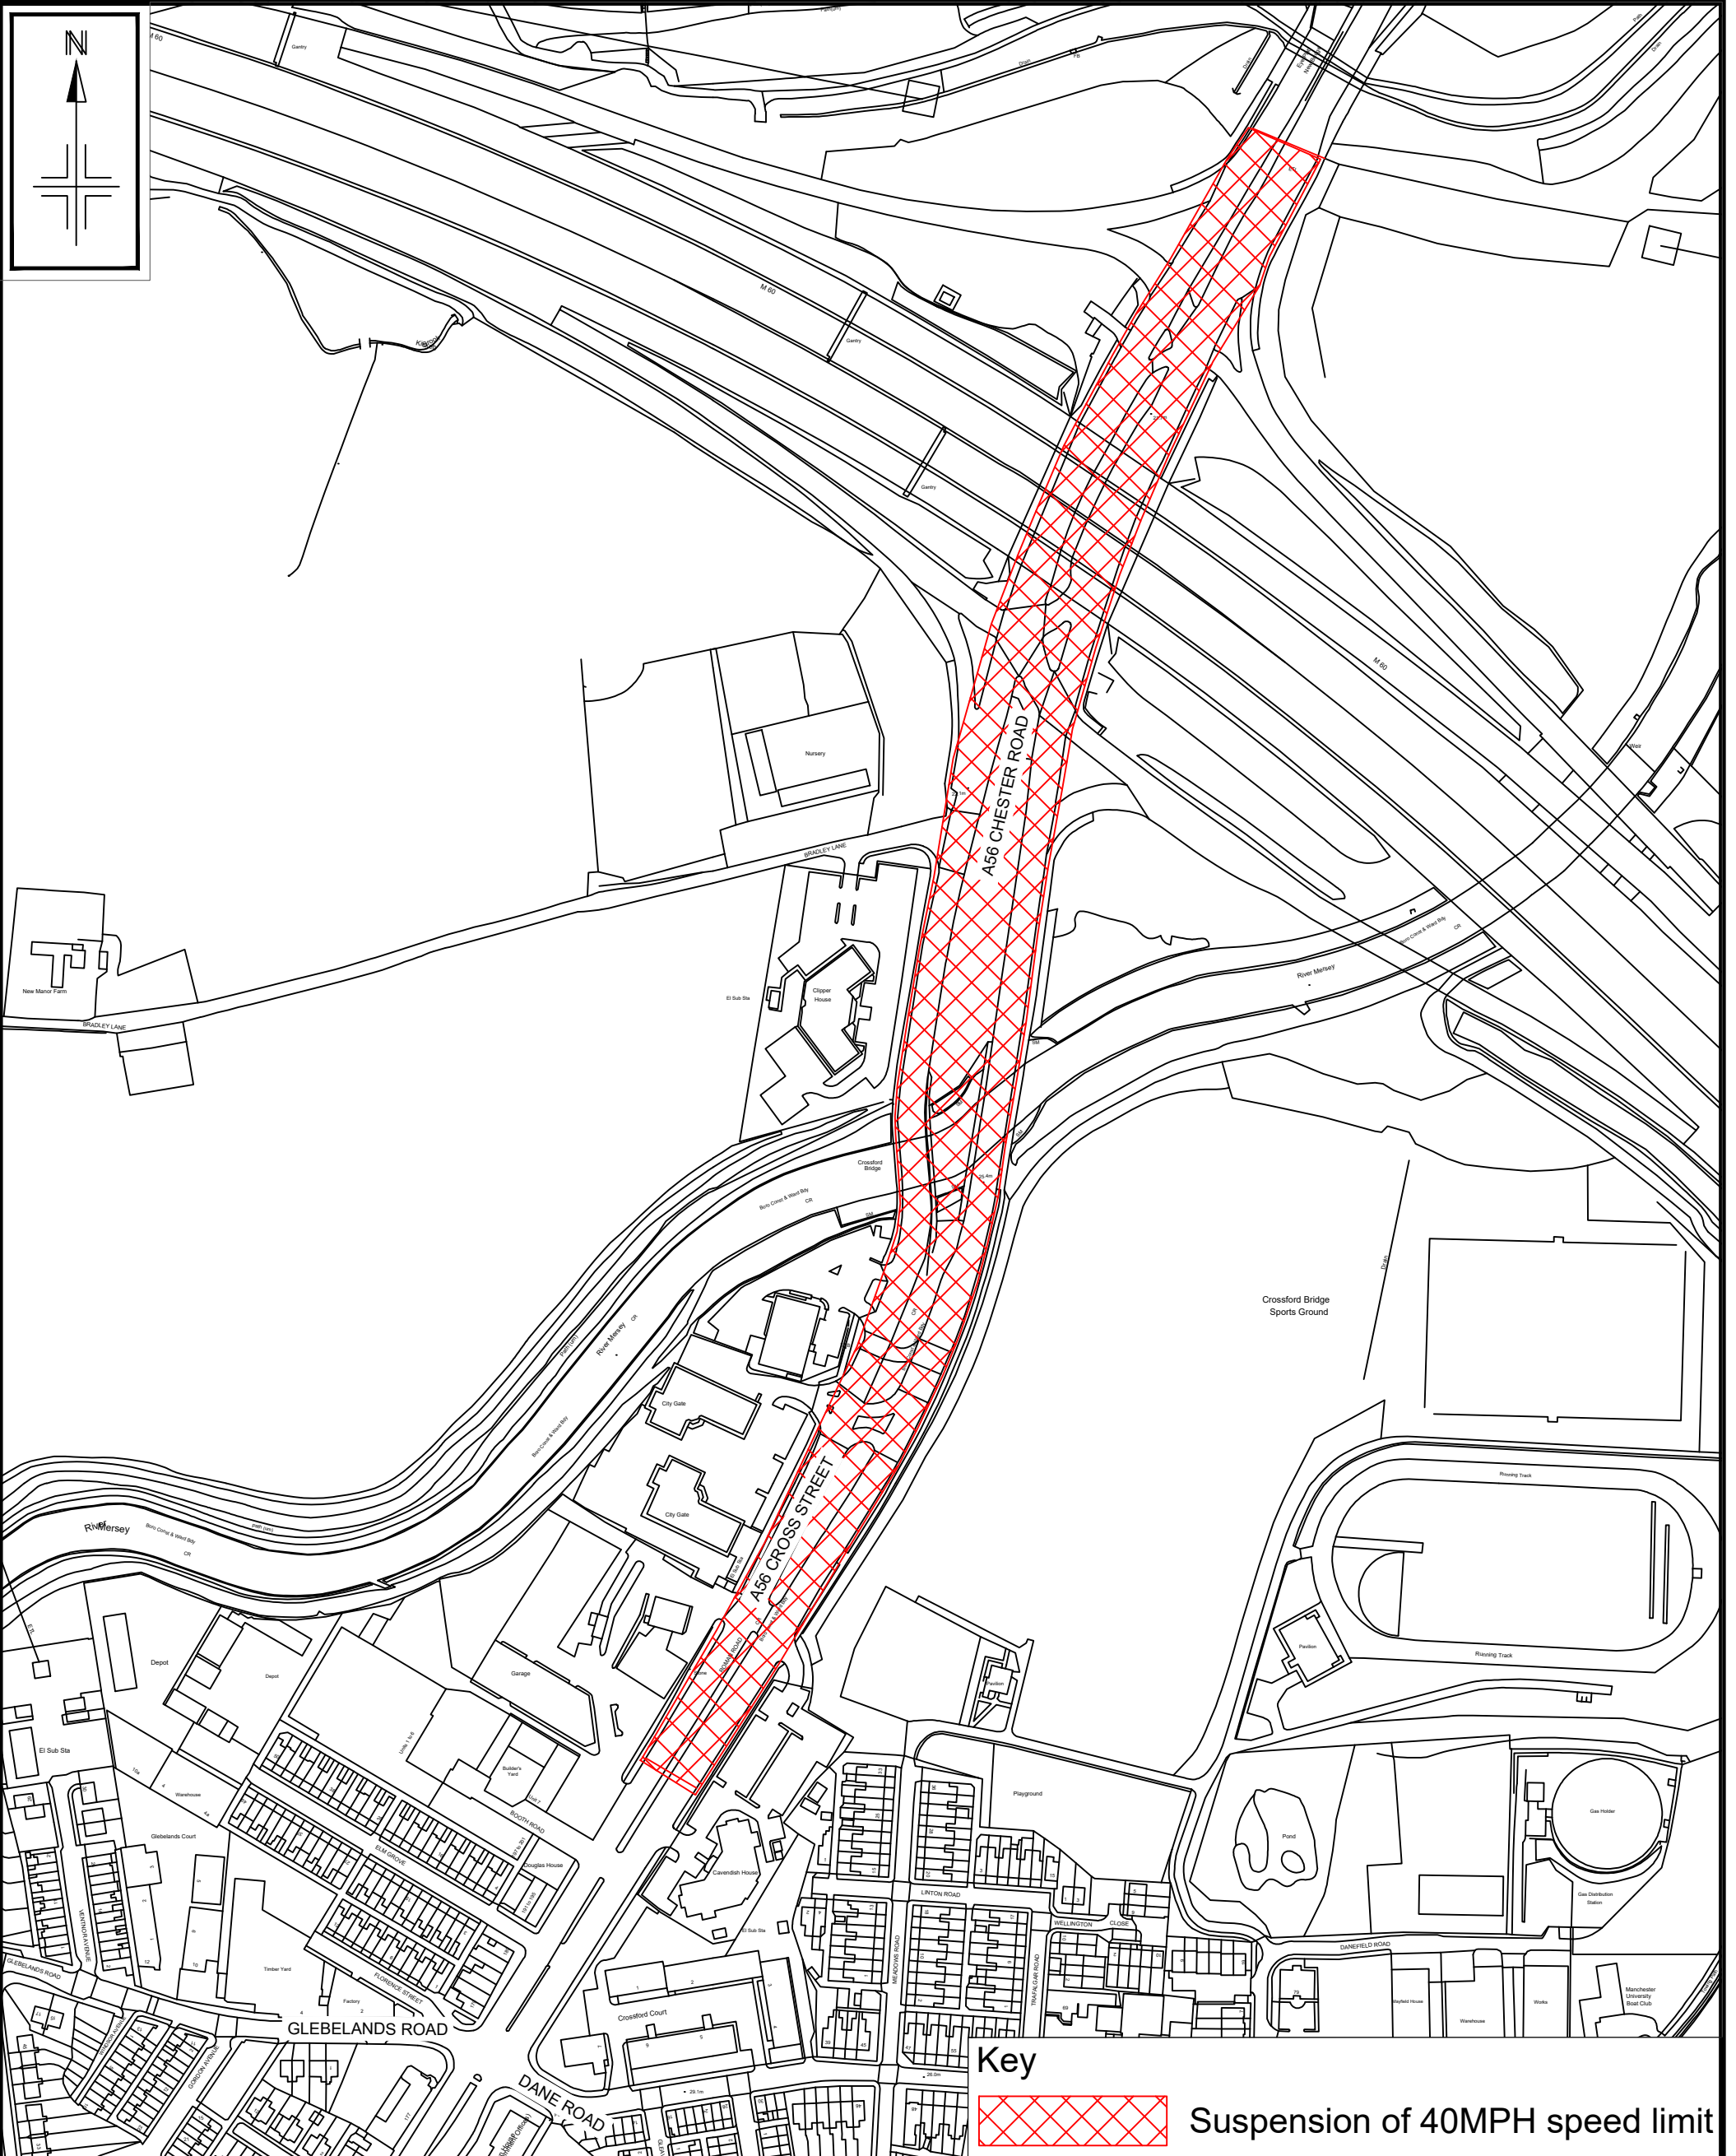

Key

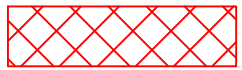 Suspension of 40MPH speed limit

Reproduced from the Ordnance Survey mapping with the permission of the Controller of Her Majesty's Stationery Office c Crown copyright
 Unauthorised reproduction infringes Crown copyright and may lead to prosecution or civil proceedings.
 Trafford Borough Council OS Licence No. LA076392 1999


Notes:
 No Dimensions to be scaled from this drawing.
 All Dimensions are to be checked on site.

REV.	DATE	REVISION DETAILS	DRAWN	CHECKED	APPROVED


PROJECT & TITLE
 Temporary Covid-19 Measures
 A56 Cross Street & Chester Road
 Suspension of 40mph Speed Limit



DRAWN KS	CHECKED CG	APPROVED ST
SCALE NTS	DRAWING NO. E9182 - 02	REVISION A
DATE May 20	FILE PATH \\THM-PRS001\HighwayConsulting\00 Work Areas\Traffic & Transportation\11 Other Schemes\Covid-19 Social Distancing Measures	

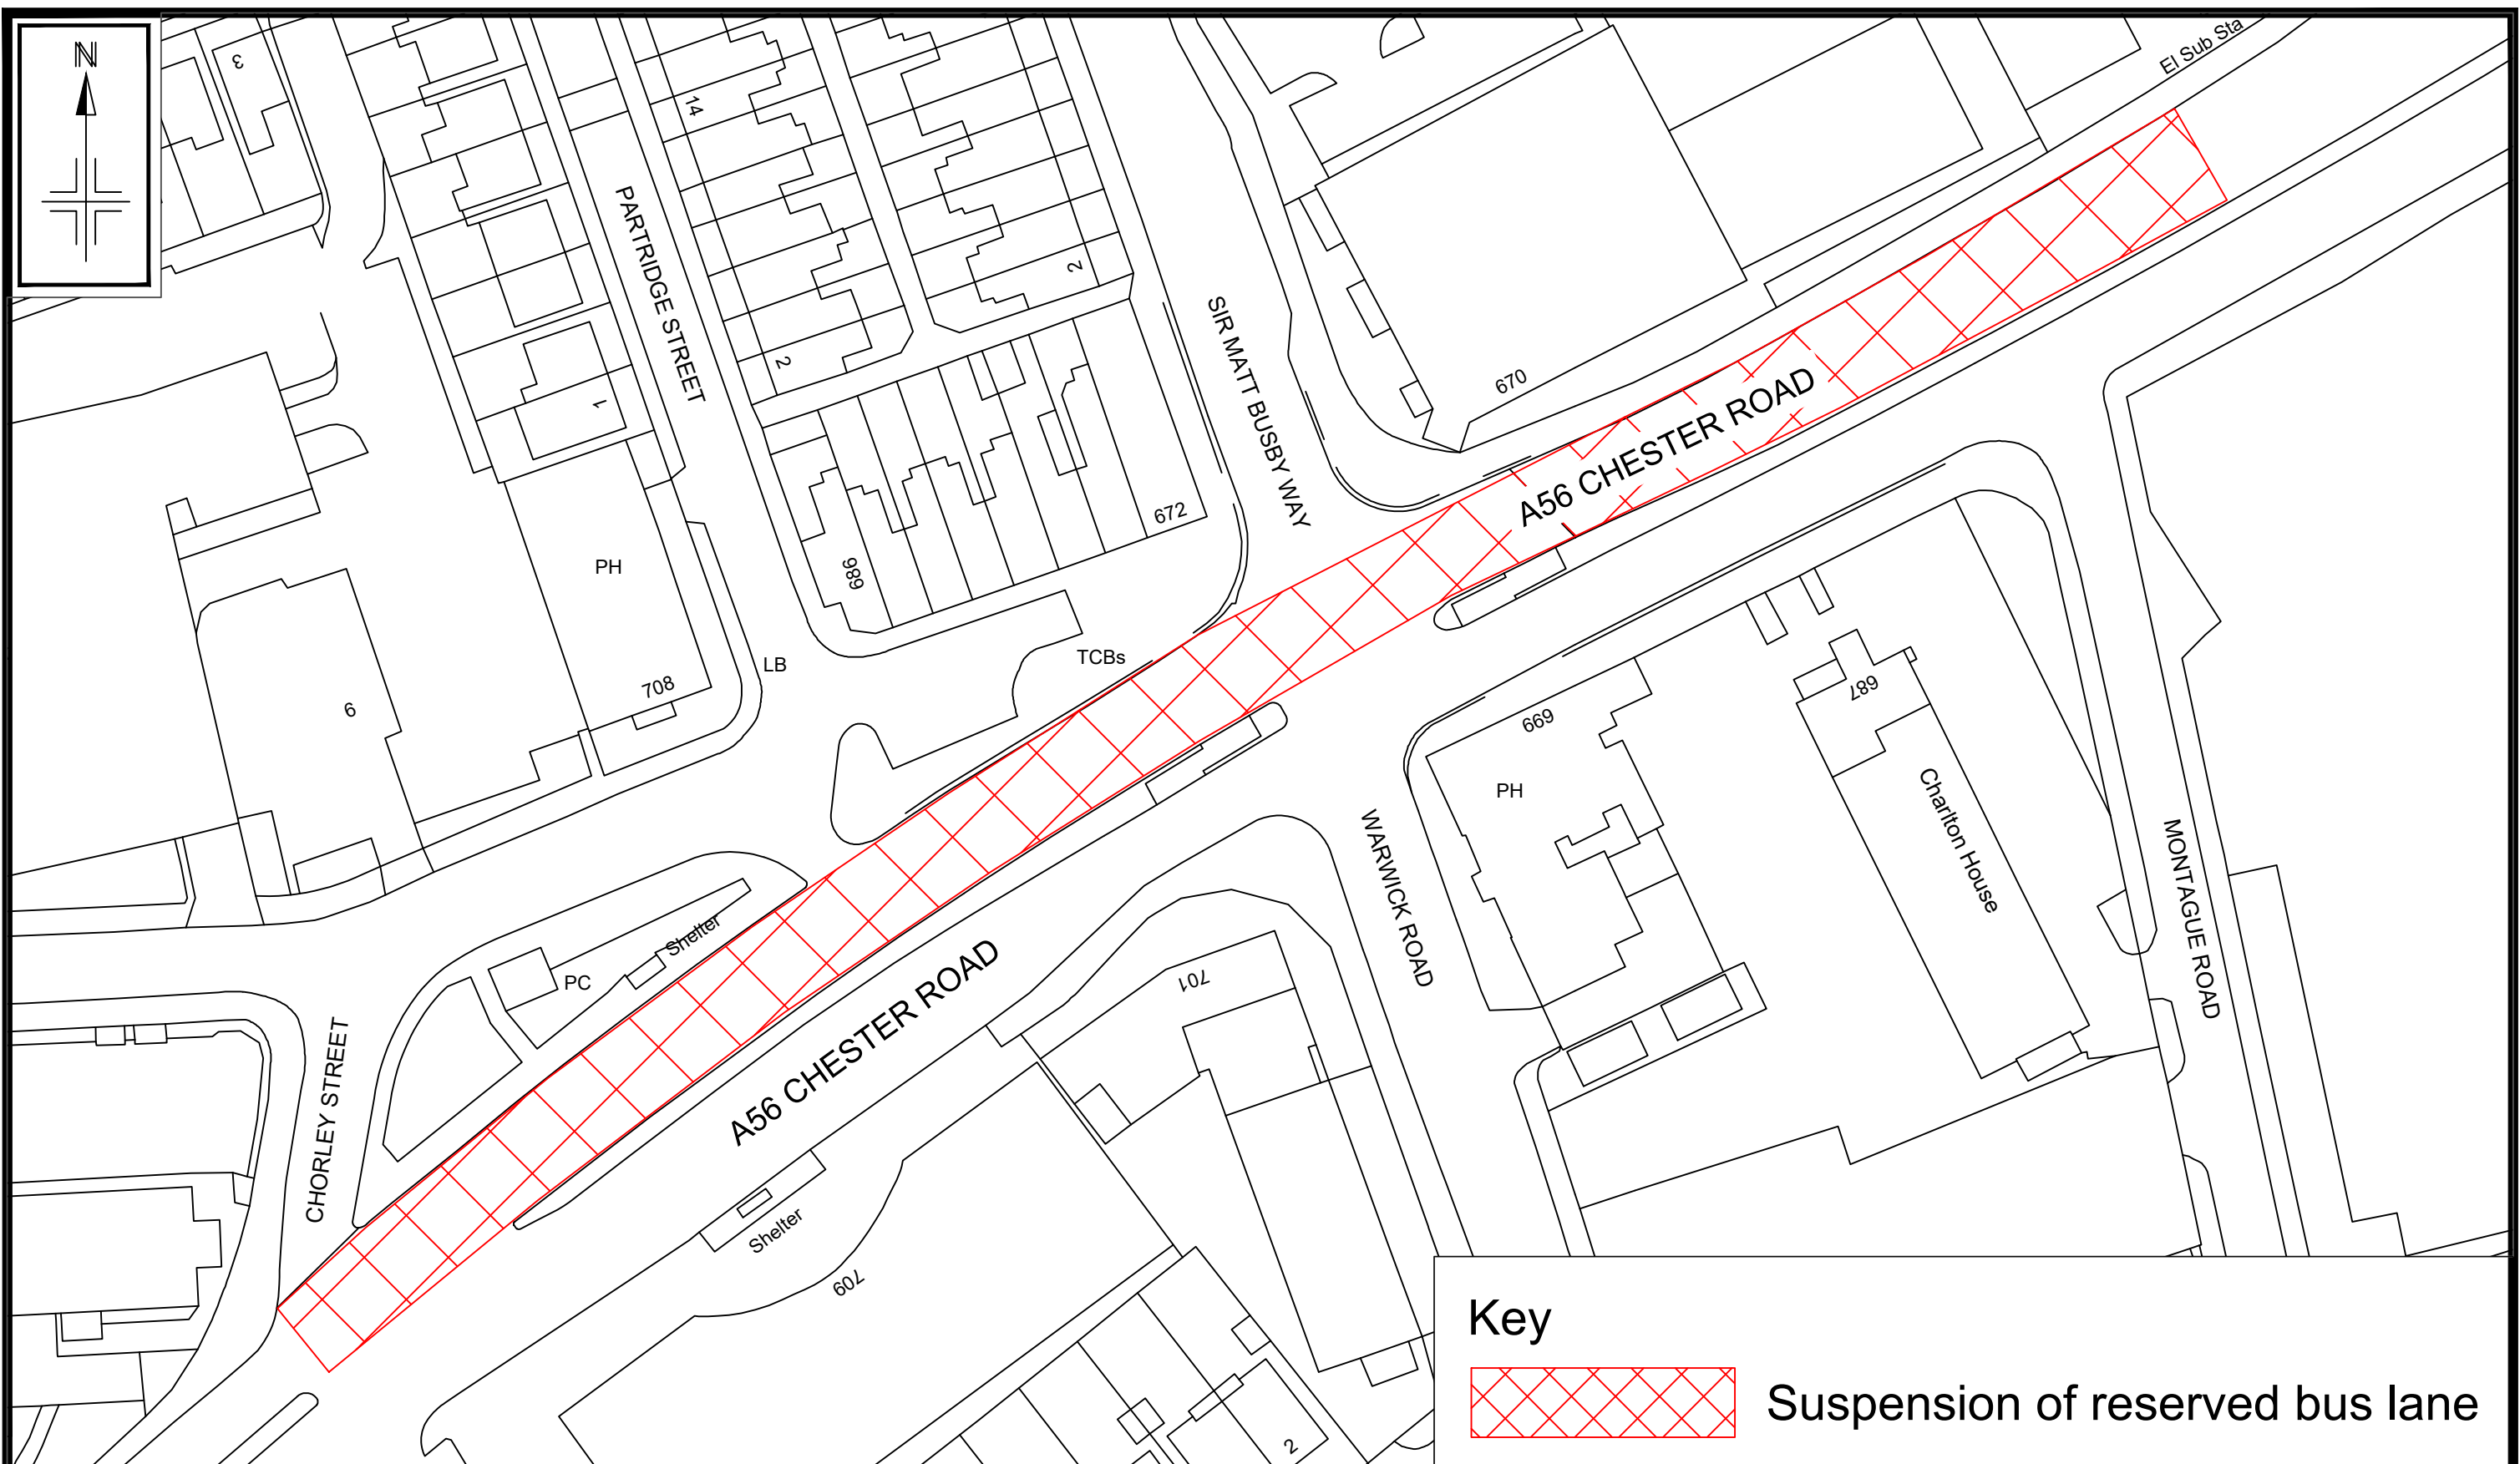

Key

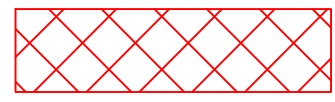

Suspension of reserved bus lane

Reproduced from the Ordnance Survey mapping with the permission of the Controller of Her Majesty's Stationery Office c Crown copyright. Unauthorised reproduction infringes Crown copyright and may lead to prosecution or civil proceedings. Trafford Borough Council OS Licence No. 100023172 2017

Notes:
No Dimensions to be scaled from this drawing.
All Dimensions are to be checked on site.

REV.	DATE	REVISION DETAILS	DRAWN	CHECKED	APPROVED

PROJECT & TITLE
Temporary Covid-19 Measures
A56 Chester Road
Suspension of Reserved Bus Lane



DRAWN KS	CHECKED CG	APPROVED ST
SCALE NTS	DRAWING NO. E9182 - 03	
DATE May 20	REVISION A	
FILE PATH \\THM-PRS001\HighwayConsulting\00 Work Areas\Traffic & Transportation\11 Other Schemes\Covid-19 Social Distancing Measures		