

**ROAD TRAFFIC REGULATION ACT 1984  
TRAFFORD BOROUGH COUNCIL**

**MOSS LANE, ALTRINCHAM  
PROHIBITION OF DRIVING, EXCEPT FOR ACCESS AND PEDAL CYCLES**

The Trafford Borough Council **HEREBY** give notice that in order to be able to maintain social distancing and public safety during the coronavirus (COVID-19) outbreak, from the date hereof to 10<sup>th</sup> June 2020, inclusive, no person shall cause or permit any vehicle except for access from Stamford New Road, and pedal cycles to drive along the length of road detailed below.

**Moss Lane, Altrincham** - from its junction with Oakfield Road/Manor Road  
to its junction with Stamford New Road


The alternative route is as follows:

Southbound on Oakfield Road/Manor Road - right onto Lloyd Street westbound, turn right  
onto Railway Street/Stamford New Road  
northbound and vice versa.


The One-Way order on Moss Lane is temporarily suspended for the duration of this Notice.


Dated: 21<sup>st</sup> May 2020

One Trafford/Trafford Council,  
Tatton House,  
Caldey Road,  
Manchester,  
M23 9LF

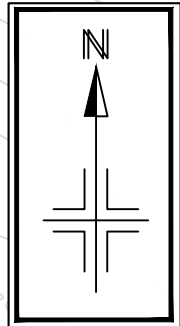

**KEY:**

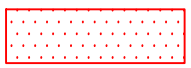 Extents of PoD & One-Way Suspension

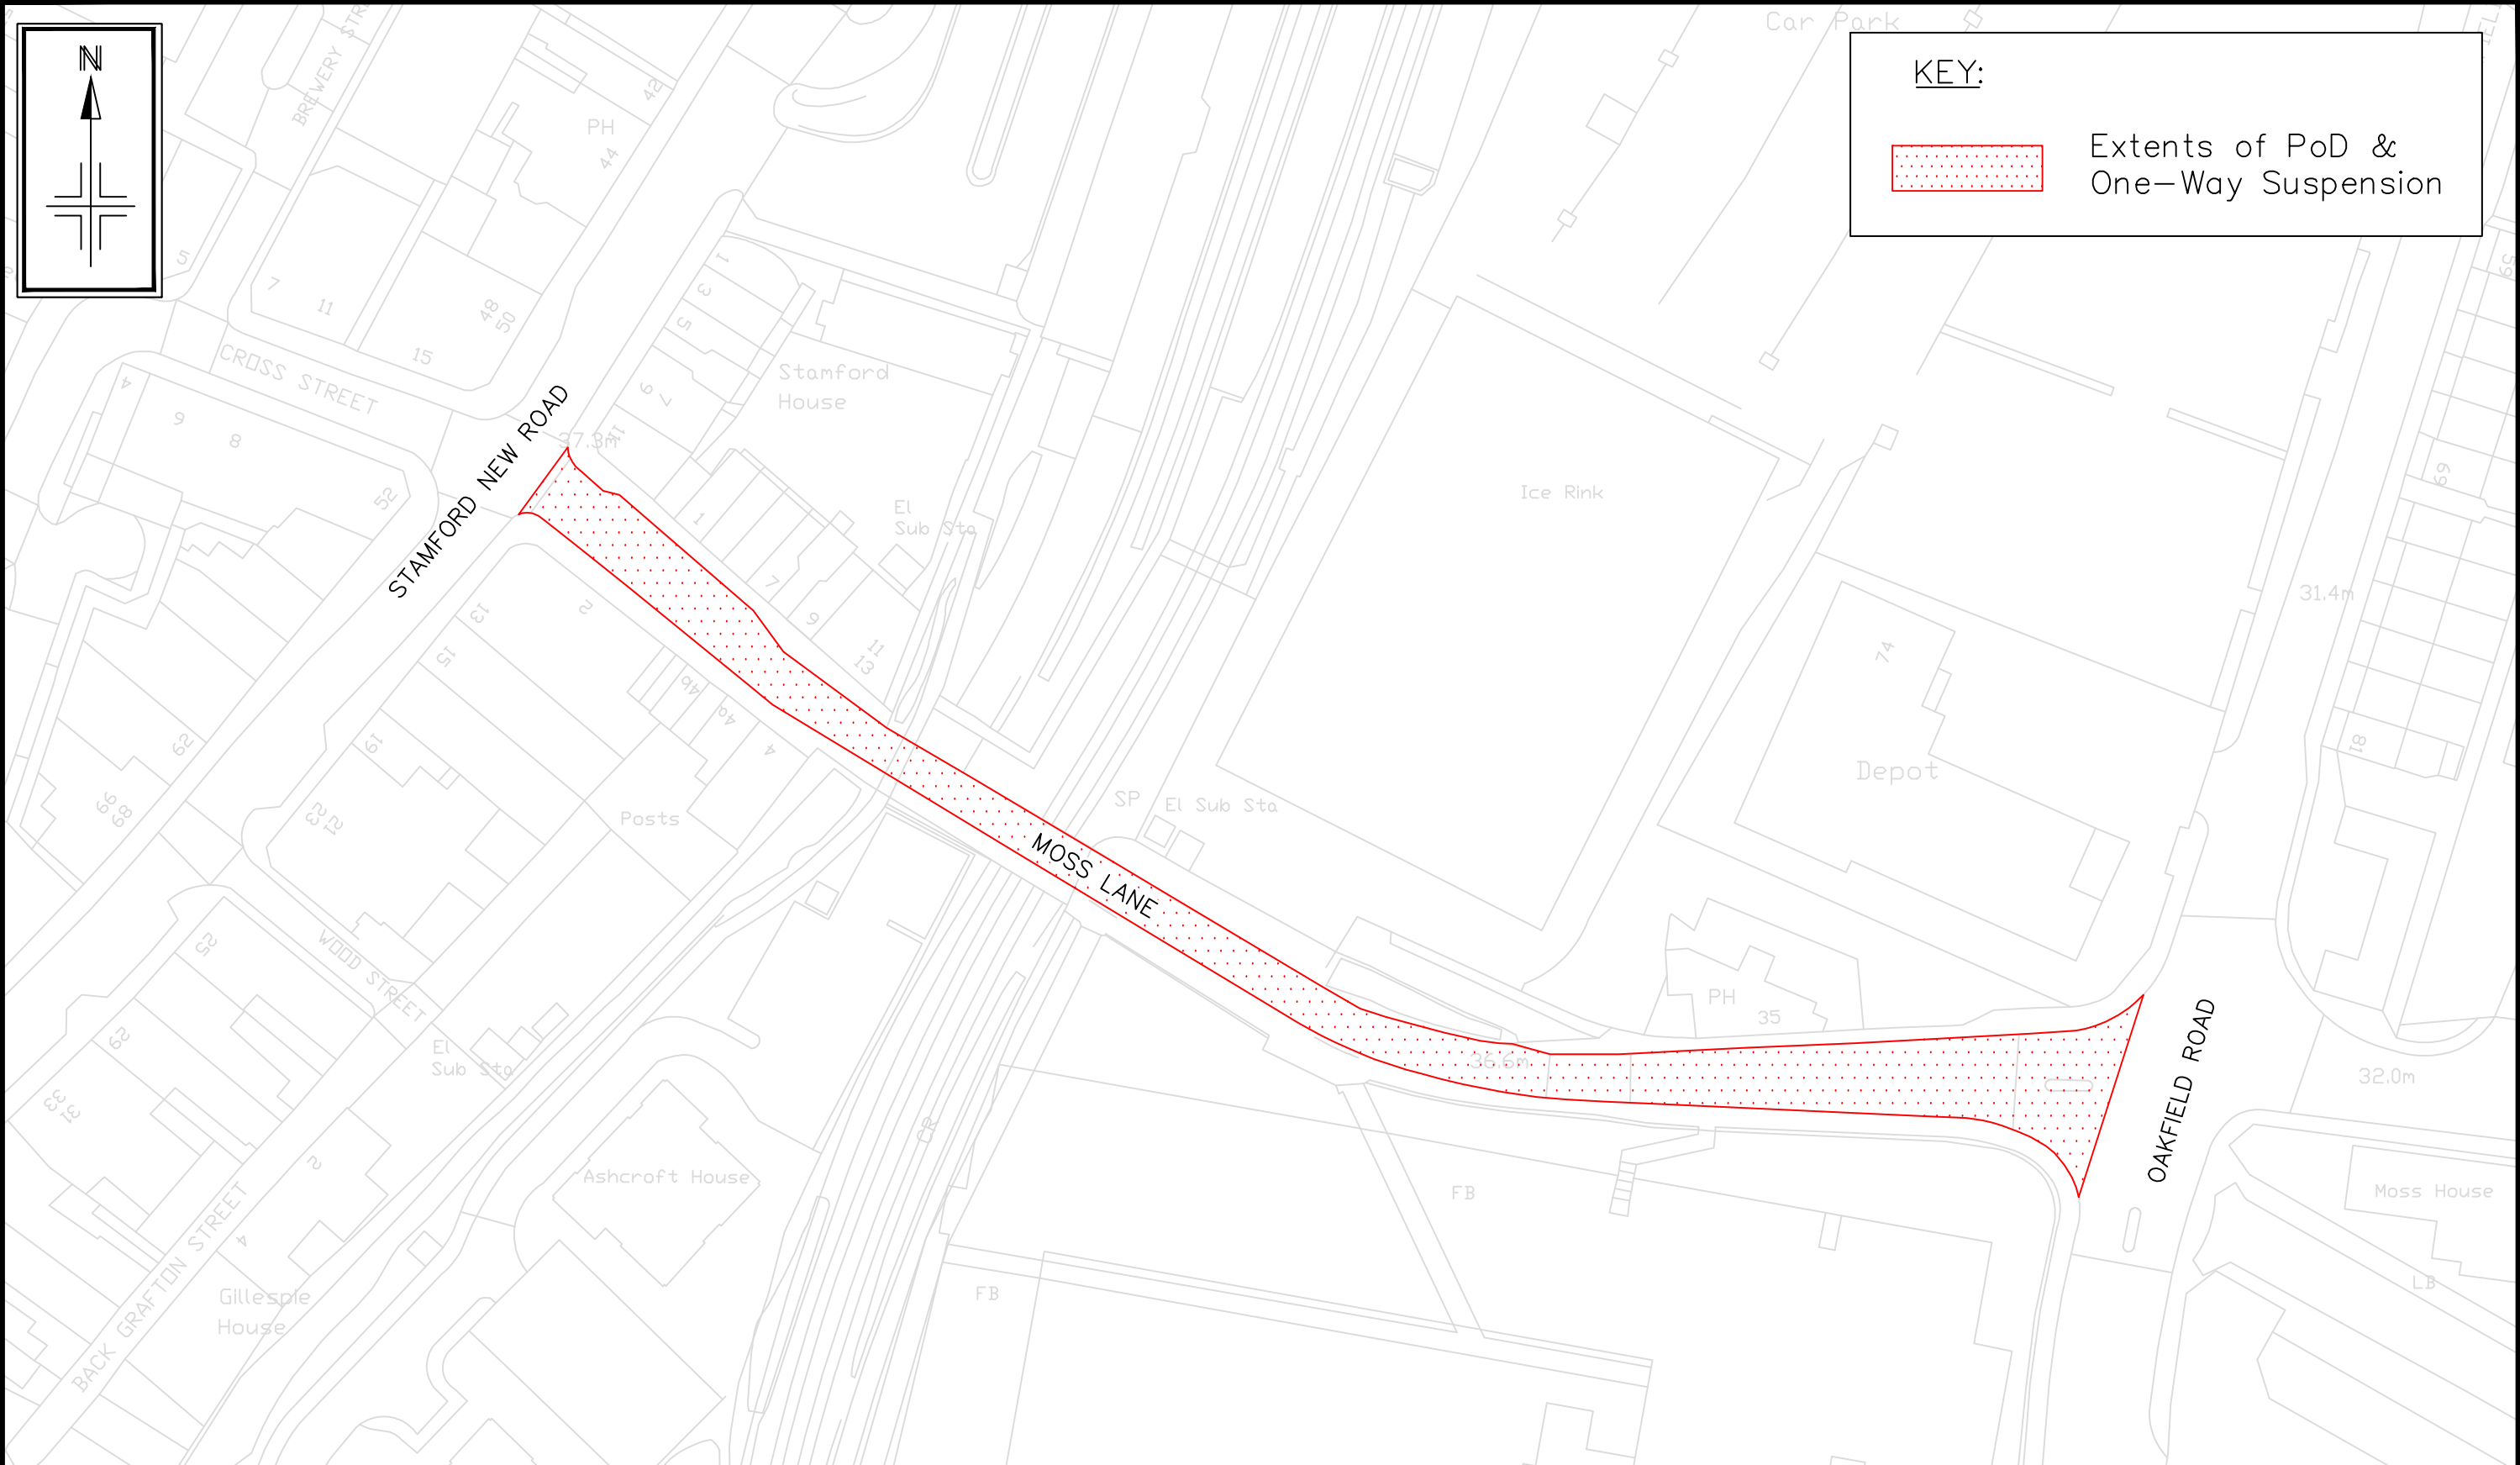


Reproduced from the Ordnance Survey mapping with the permission of the Controller of Her Majesty's Stationery Office c Crown copyright. Unauthorised reproduction infringes Crown copyright and may lead to prosecution or civil proceedings.  
 Trafford Borough Council OS Licence No. LA076392 2018

Notes: No Dimensions to be scaled from this drawing. All Dimensions are to be checked on site.

REV.	DATE	REVISION DETAILS	DRAWN	CHECKED	APPROVED

**PROJECT & TITLE**  
 Social Distancing Measures  
 Moss Lane, Altrincham  
 Temp Prohibition of Driving & One-Way Suspension

DRAWN TC	CHECKED KH	APPROVED ST
SCALE NTS	DRAWING NO. E9181-01	
DATE May 20	REVISION A	
FILE PATH		

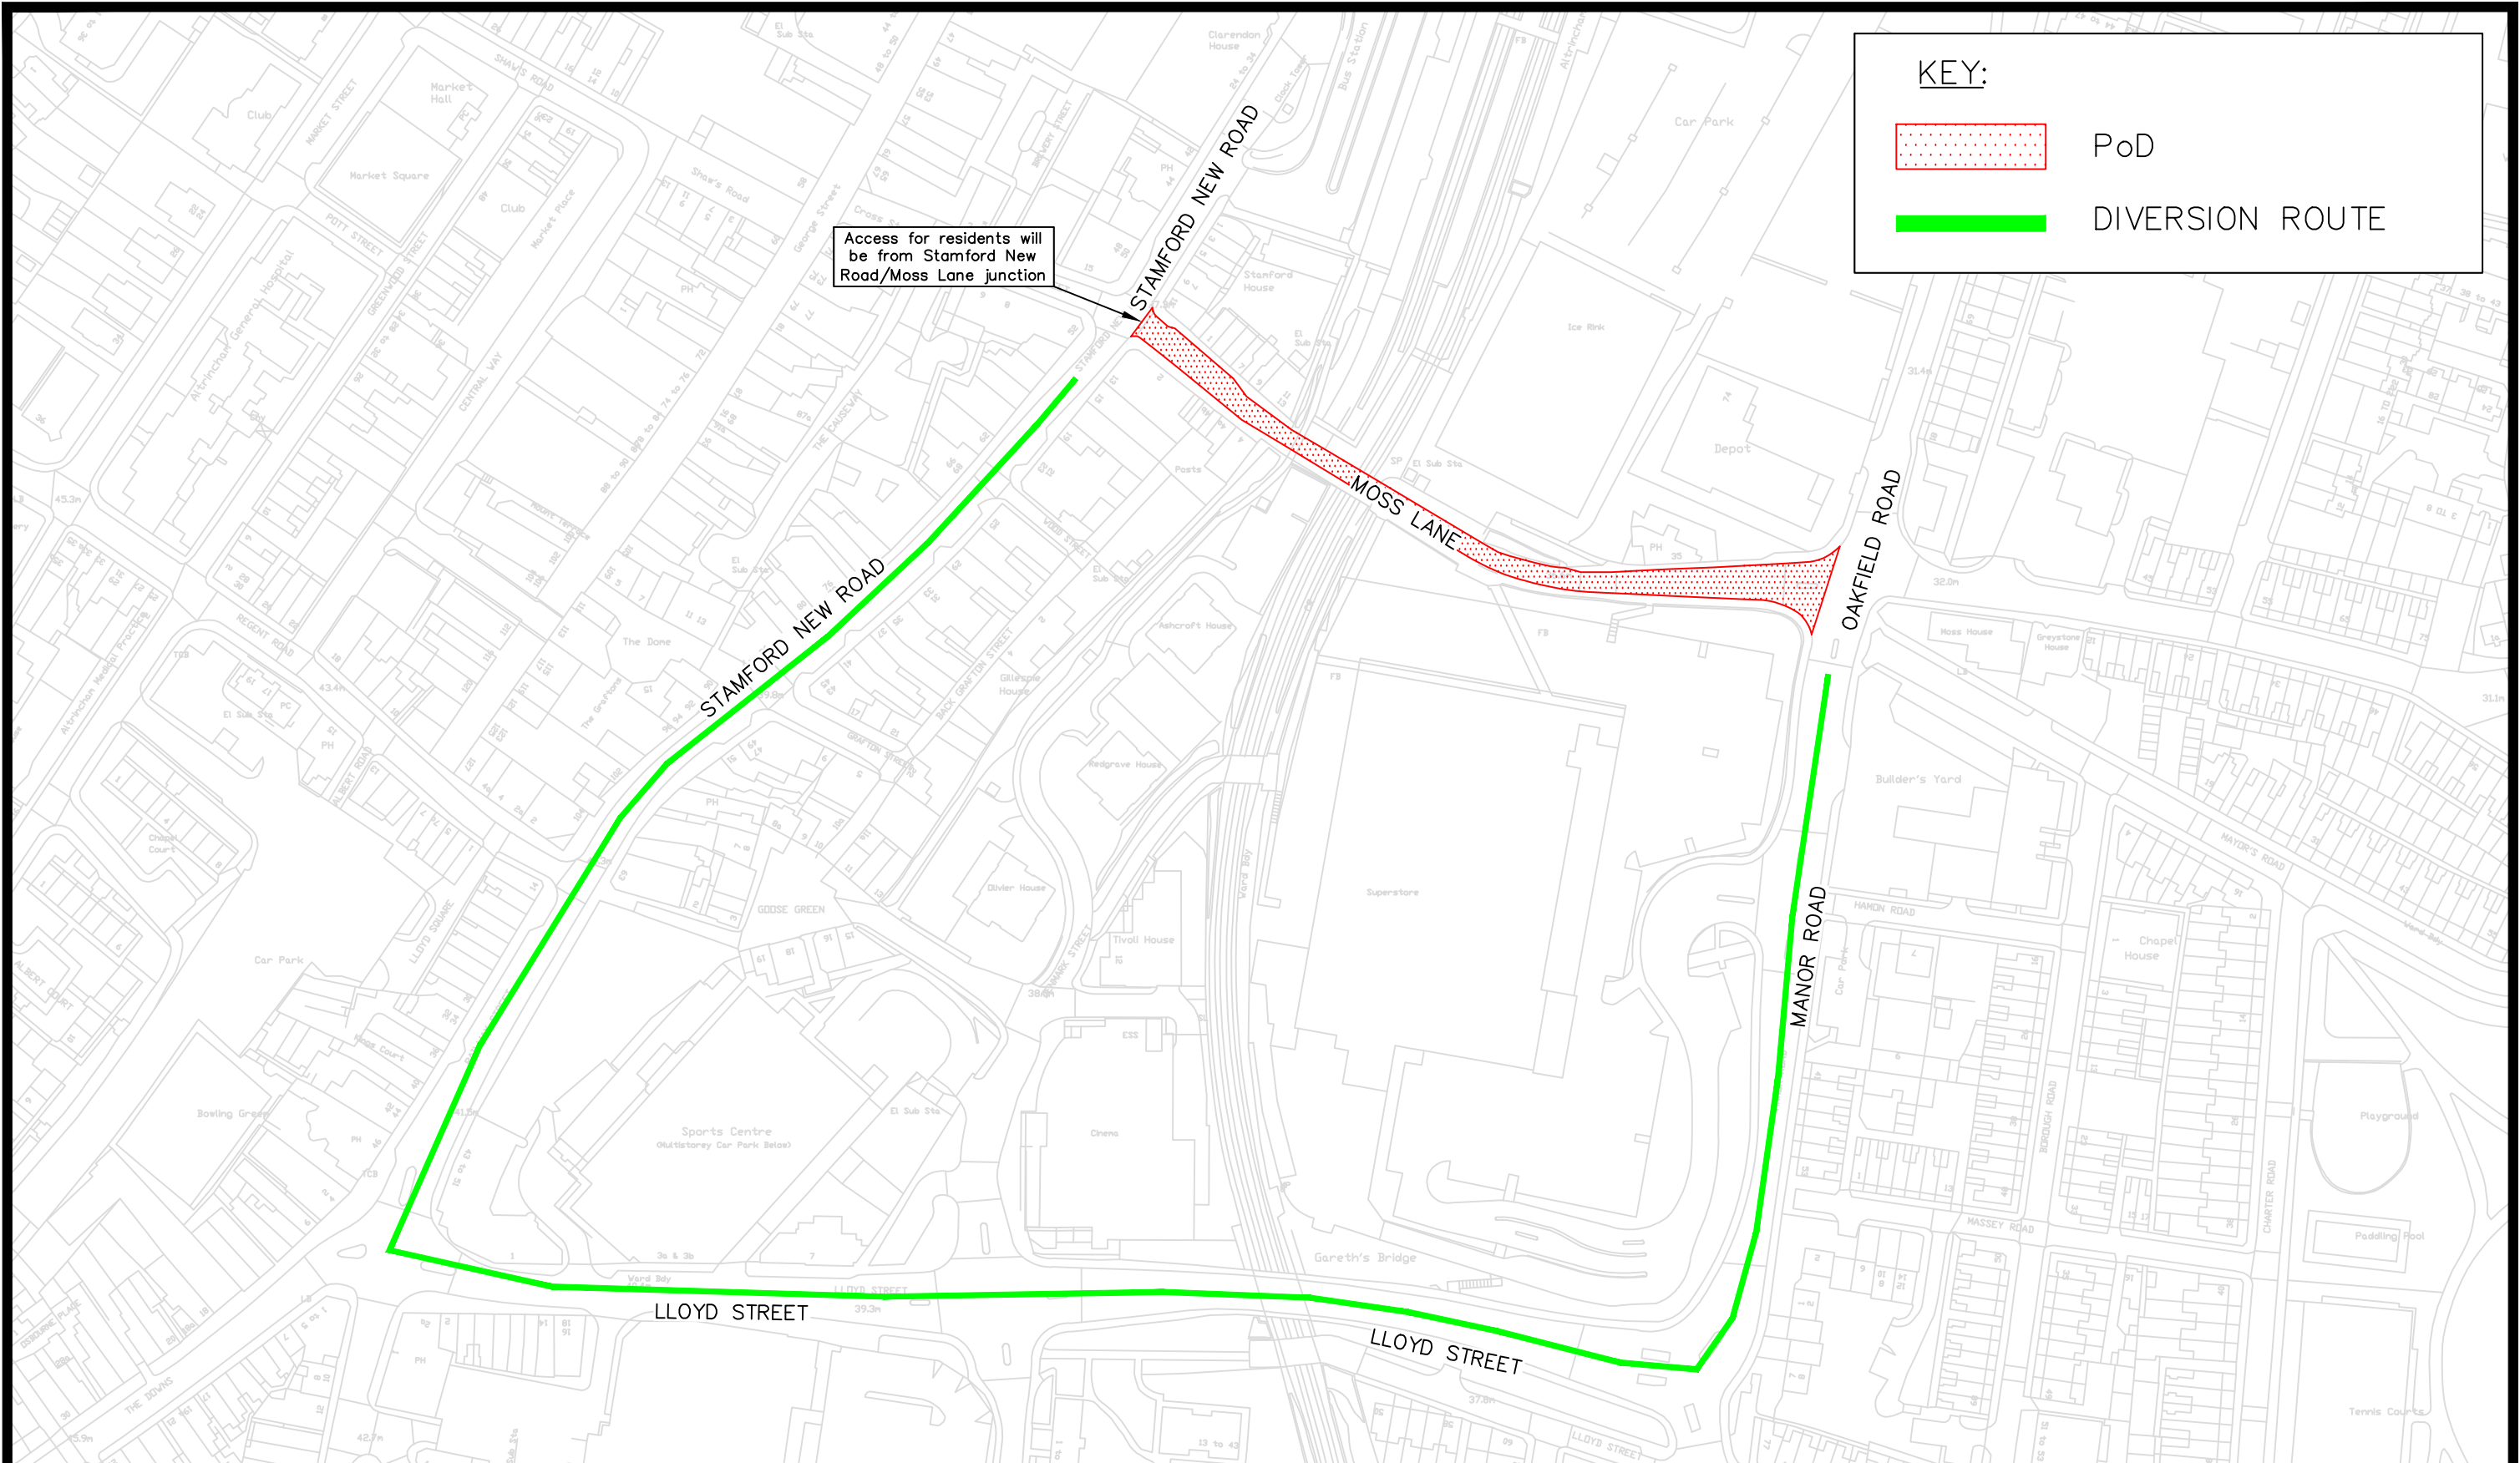

**KEY:**

- PoD
- DIVERSION ROUTE

Access for residents will be from Stamford New Road/Moss Lane junction

Reproduced from the Ordnance Survey mapping with the permission of the Controller of Her Majesty's Stationery Office © Crown copyright. Unauthorised reproduction infringes Crown copyright and may lead to prosecution or civil proceedings. Trafford Borough Council OS Licence No. LA076392 2018

Notes: No Dimensions to be scaled from this drawing. All Dimensions are to be checked on site.

REV.	DATE	REVISION DETAILS	DRAWN	CHECKED	APPROVED

**PROJECT & TITLE**  
**Social Distancing Measures**  
**Moss Lane, Altrincham**  
**Diversion Route**



DRAWN TC	CHECKED KH	APPROVED ST
SCALE NTS	DRAWING NO. E9181-02	
DATE May 20	REVISION A	
FILE PATH		