

**ROAD TRAFFIC REGULATION ACT 1984
TRAFFORD BOROUGH COUNCIL**

**B5164 BARRINGTON ROAD, ALTRINCHAM
TEMPORARY PROHIBITION OF DRIVING, EXCEPT PEDAL CYCLES**

Trafford Borough Council **HEREBY** gives notice that, in order to maintain public safety during the coronavirus (COVID-19) outbreak, no person shall cause or permit any vehicle, except pedal cycles, to drive along the length of road detailed below from the Date hereof to 19th June 2020, inclusive.

B5164 Barrington Road, Altrincham - at its junctions with Sandiway Road and Gaskell Road.

The alternative route is as follows:

A56 Manchester Road, Church Street, A560 Woodlands Road and vice-versa.

Dated: - 15th June 2020

One Trafford/Trafford Council
Tatton House,
Caldey Road,
Manchester,
M23 9LF

**ROAD TRAFFIC REGULATION ACT 1984
BOROUGH OF TRAFFORD (B5164 BARRINGTON ROAD, ALTRINCHAM)
(PROHIBITION OF DRIVING)(EXCEPT PEDAL CYCLES)(TEMPORARY) ORDER 2020**

NOTICE IS HEREBY GIVEN that, in order to maintain public safety during the coronavirus (COVID-19) outbreak, Trafford Borough Council intends, not less than seven days from the date of this notice, to make an Order the effect of which will be to prohibit driving, except pedal cycles, as follows:-


B5164 Barrington Road - at its junctions with Sandiway Road and Gaskell Road, Altrincham.

The alternative route is via the A56 Manchester Road, Church Street, A560 Woodlands Road and vice-versa.

The Order will come into operation on 20th June 2020 and will continue in force for a period not exceeding 18 months.

Dated: 9th June 2020

One Trafford/Trafford Council
Tatton House,
Caldey Road,
Manchester,
M23 9LF

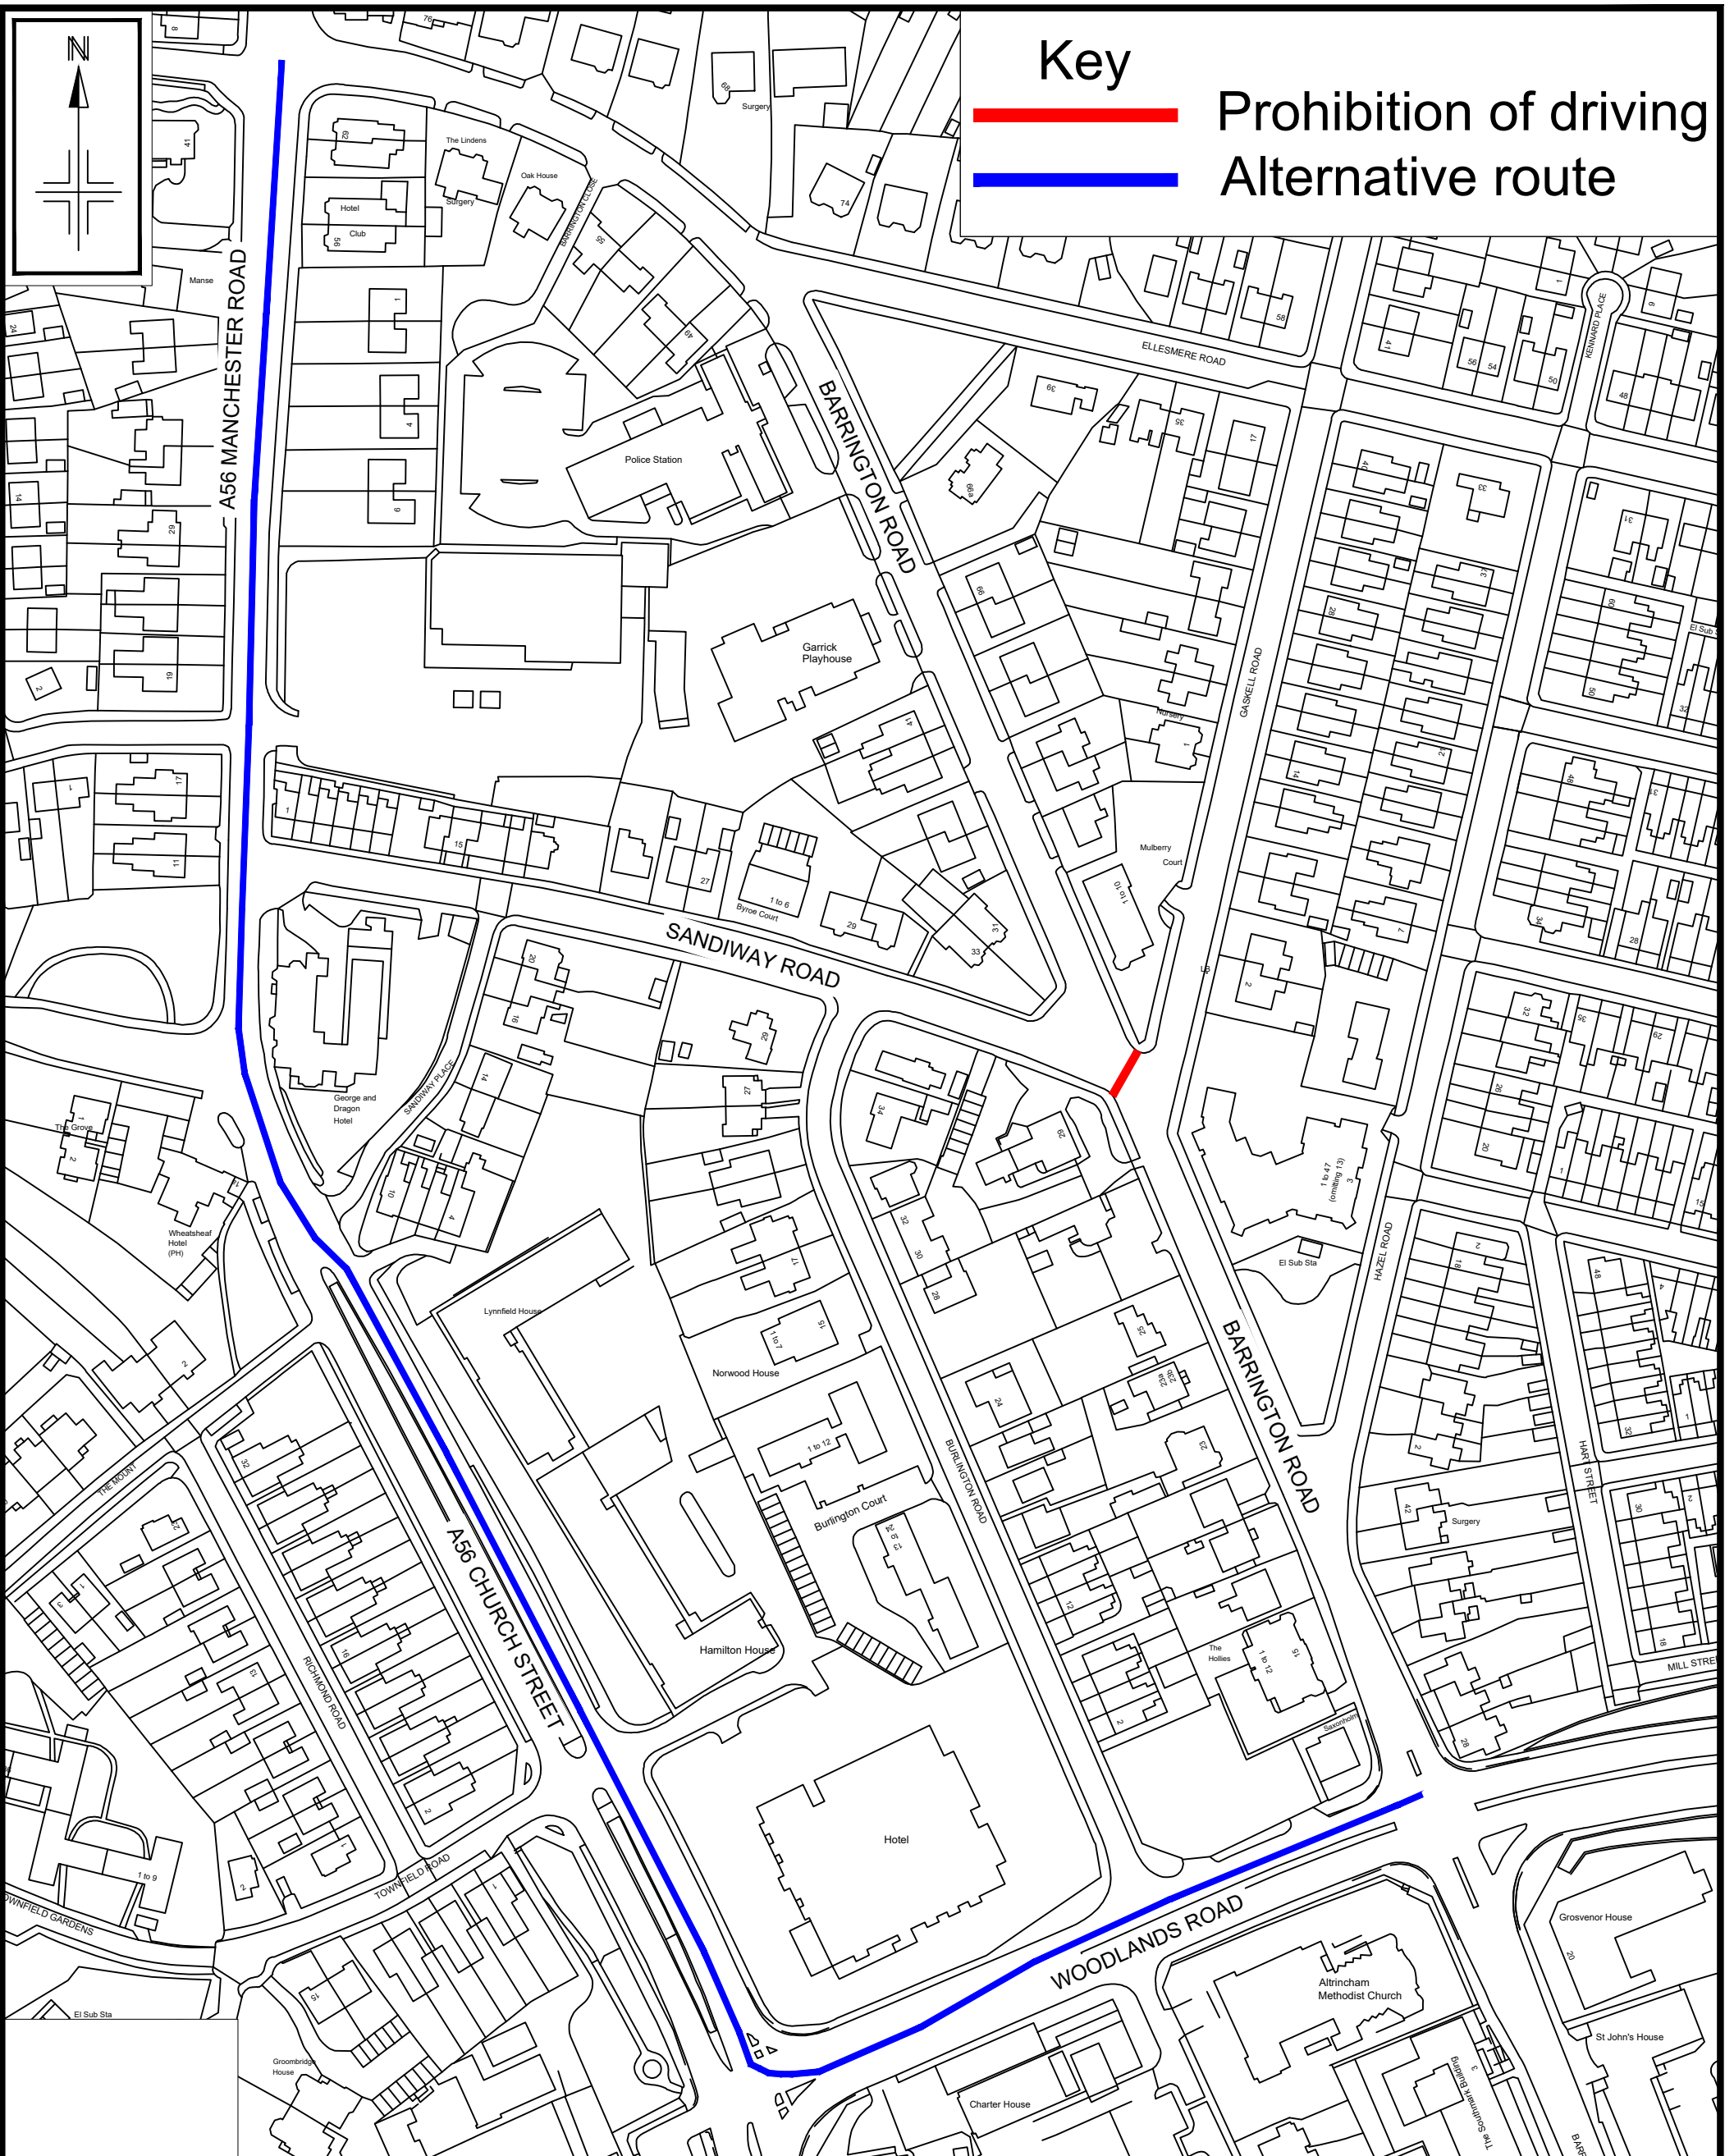

Key



Prohibition of driving



Alternative route

Reproduced from the Ordnance Survey mapping with the permission of the Controller of Her Majesty's Stationery Office c Crown copyright. Unauthorised reproduction infringes Crown copyright and may lead to prosecution or civil proceedings. Trafford Borough Council OS Licence No. LA076392 1999

Notes: No Dimensions to be scaled from this drawing. All Dimensions are to be checked on site.

REV.	DATE	REVISION DETAILS	DRAWN	CHECKED	APPROVED

PROJECT & TITLE
Barrington Road, Altrincham
Prohibition of driving



DRAWN
KS
 SCALE
NTS
 DATE
June 20
 FILE PATH

CHECKED
CG
 DRAWING NO.
E9183

APPROVED
ST
 REVISION
A

\\THM-PRS001\HighwayConsulting\00 Work Areas\Traffic & Transportation\11 Other Schemes\Covid-19 Social Distancing Measures