

**BOROUGH OF TRAFFORD (PROHIBITION OF WAITING AND LOADING AND PROVISION OF PARKING)  
ORDER 2001 (AMENDMENT NO 236) ORDER 2021**

**NOTICE IS HEREBY GIVEN** that in order to maintain public safety and egress for car park traffic for the duration of the redevelopment/construction works to convert the disused toilet block, within the Cecil Road Car Park, Hale, into a Public Library/Community Centre, Trafford Borough Council has made an Order, under the Road Traffic Regulation Act 1984, the effect of which is to prohibit parking as follows:

**Schedule 1 – Proposed - No Waiting At Any Time - Code 7A**

<b>Street</b>	<b>From</b>	<b>To</b>
Cecil Road, Hale	a point 141 metres south east of its northerly junction with Ashley Road	a point 151 metres south east of its northerly junction with Ashley Road

**Schedule 2 - To be temporarily suspended** - Waiting limited to 1 hour, no return within 1 hour, except permit AE holders, Mon – Sat, 8am – 6pm – Code LJ6CRPAE

<b>Street</b>	<b>From</b>	<b>To</b>
Cecil Road, Hale	a point 141 metres south east of its northerly junction with Ashley Road	a point 151 metres south east of its northerly junction with Ashley Road

The existing waiting restrictions along the length of Cecil Road as stated in Schedule 2 above will be temporarily suspended and replaced with the proposed restrictions in Schedule 1 above and all other adjacent restrictions will remain in force. The notice and plan can be viewed on-line at [www.trafford.gov.uk/trafficregulationorders](http://www.trafford.gov.uk/trafficregulationorders)

The Order will come into operation on 8<sup>th</sup> October 2021 and will continue in force for a period not exceeding 18 months but will expire on completion of the said works.

Dated: 7<sup>th</sup> October 2021

One Trafford/Trafford Council,  
Traffic Section,  
Tatton House,  
Caldey Road,  
Manchester,  
M23 9LF

Condensed for papers

**BOROUGH OF TRAFFORD (PROHIBITION OF WAITING AND LOADING AND PROVISION OF PARKING)  
ORDER 2001 (AMENDMENT NO 236) ORDER 2021**

**NOTICE IS HEREBY GIVEN** that in order to maintain public safety and egress for car park traffic for the duration of the redevelopment/construction works to convert the disused toilet block, within the Cecil Road Car Park, Hale, into a Public Library/Community Centre, Trafford Borough Council has made an Order, under the Road Traffic Regulation Act 1984, the effect of which is to prohibit parking as follows:

**Schedule 1 – Proposed - No Waiting At Any Time - Code 7A**

<b>Street</b>	<b>From</b>	<b>To</b>
Cecil Road, Hale	a point 141 metres south east of its northerly junction with Ashley Road	a point 151 metres south east of its northerly junction with Ashley Road

**Schedule 2 - To be temporarily suspended** - Waiting limited to 1 hour, no return within 1 hour, except permit AE holders, Mon – Sat, 8am – 6pm – Code LJ6CRPAE

<b>Street</b>	<b>From</b>	<b>To</b>
Cecil Road, Hale	a point 141 metres south east of its northerly junction with Ashley Road	a point 151 metres south east of its northerly junction with Ashley Road

The existing waiting restrictions along the length of Cecil Road as stated in Schedule 2 above will be temporarily suspended and replaced with the proposed restrictions in Schedule 1 above and all other adjacent restrictions will remain in force. The notice and plan can be viewed on-line at [www.trafford.gov.uk/trafficregulationorders](http://www.trafford.gov.uk/trafficregulationorders)

The Order will come into operation on 8<sup>th</sup> October 2021 and will continue in force for a period not exceeding 18 months but will expire on completion of the said works.

Dated: 7<sup>th</sup> October 2021

One Trafford/Trafford Council, Traffic Section, Tatton House, Caldey Road, Manchester, M23 9LF

**BOROUGH OF TRAFFORD (PROHIBITION OF WAITING AND LOADING  
AND PROVISION OF PARKING) ORDER 2001  
(AMENDMENT NO 236)(TEMPORARY)ORDER 2021**

**WHEREAS** the Council of the Borough of Trafford, as highway authority for Hale, in the Borough of Trafford, is satisfied that, in order to to maintain public safety and egress for car park traffic, during works to convert the disused toilet block, within the Cecil Road Car Park, Hale into a Public Library/Community Centre, parking on the length of road in schedule 1 herewith be amended, for the duration of the works.

**NOW THEREFORE** the Council, in exercise of the powers conferred by Section 14 of the Road Traffic Regulation Act 1984, as amended, and of all other enabling powers hereby make the following order:-

1. No person shall cause or permit any vehicle to wait, at any time, within the length of highway specified in Schedule 1 to this Order;
2. Nothing in Article 1 to this Order shall apply to emergency vehicles and statutory undertakers (in the case of an emergency);
3. Nothing in Article 1 to this Order shall apply to anything done upon the direction or with the permission of a Police Constable, in uniform;
4. This Order shall come into operation on 8<sup>th</sup> October 2021 and may be cited as the Borough of Trafford (Prohibition of Waiting and Loading and Provision of Parking) Order 2001 (Amendment No 236) (Temporary) Order 2021.

**SCHEDULE**

Length of road in Hale in the Borough of Trafford

**Schedule 1 – Proposed - No Waiting At Any Time - Code 7A**

<b>Street</b>	<b>From</b>	<b>To</b>
Cecil Road, Hale	a point 141 metres south east of its northerly junction with Ashley Road	a point 151 metres south east of its northerly junction with Ashley Road

**Schedule 2 - To be temporarily suspended** - Waiting limited to 1 hour, no return within 1 hour, except permit AE holders, Mon – Sat, 8am – 6pm – Code LJ6CRPAE


<b>Street</b>	<b>From</b>	<b>To</b>
Cecil Road, Hale	a point 141 metres south east of its northerly junction with Ashley Road	a point 151 metres south east of its northerly junction with Ashley Road

**THE COMMON SEAL** of  
**TRAFFORD BOROUGH COUNCIL**

was hereunto affixed this            day of October 2021

in the presence of: -

**AUTHORISED SIGNATORY**

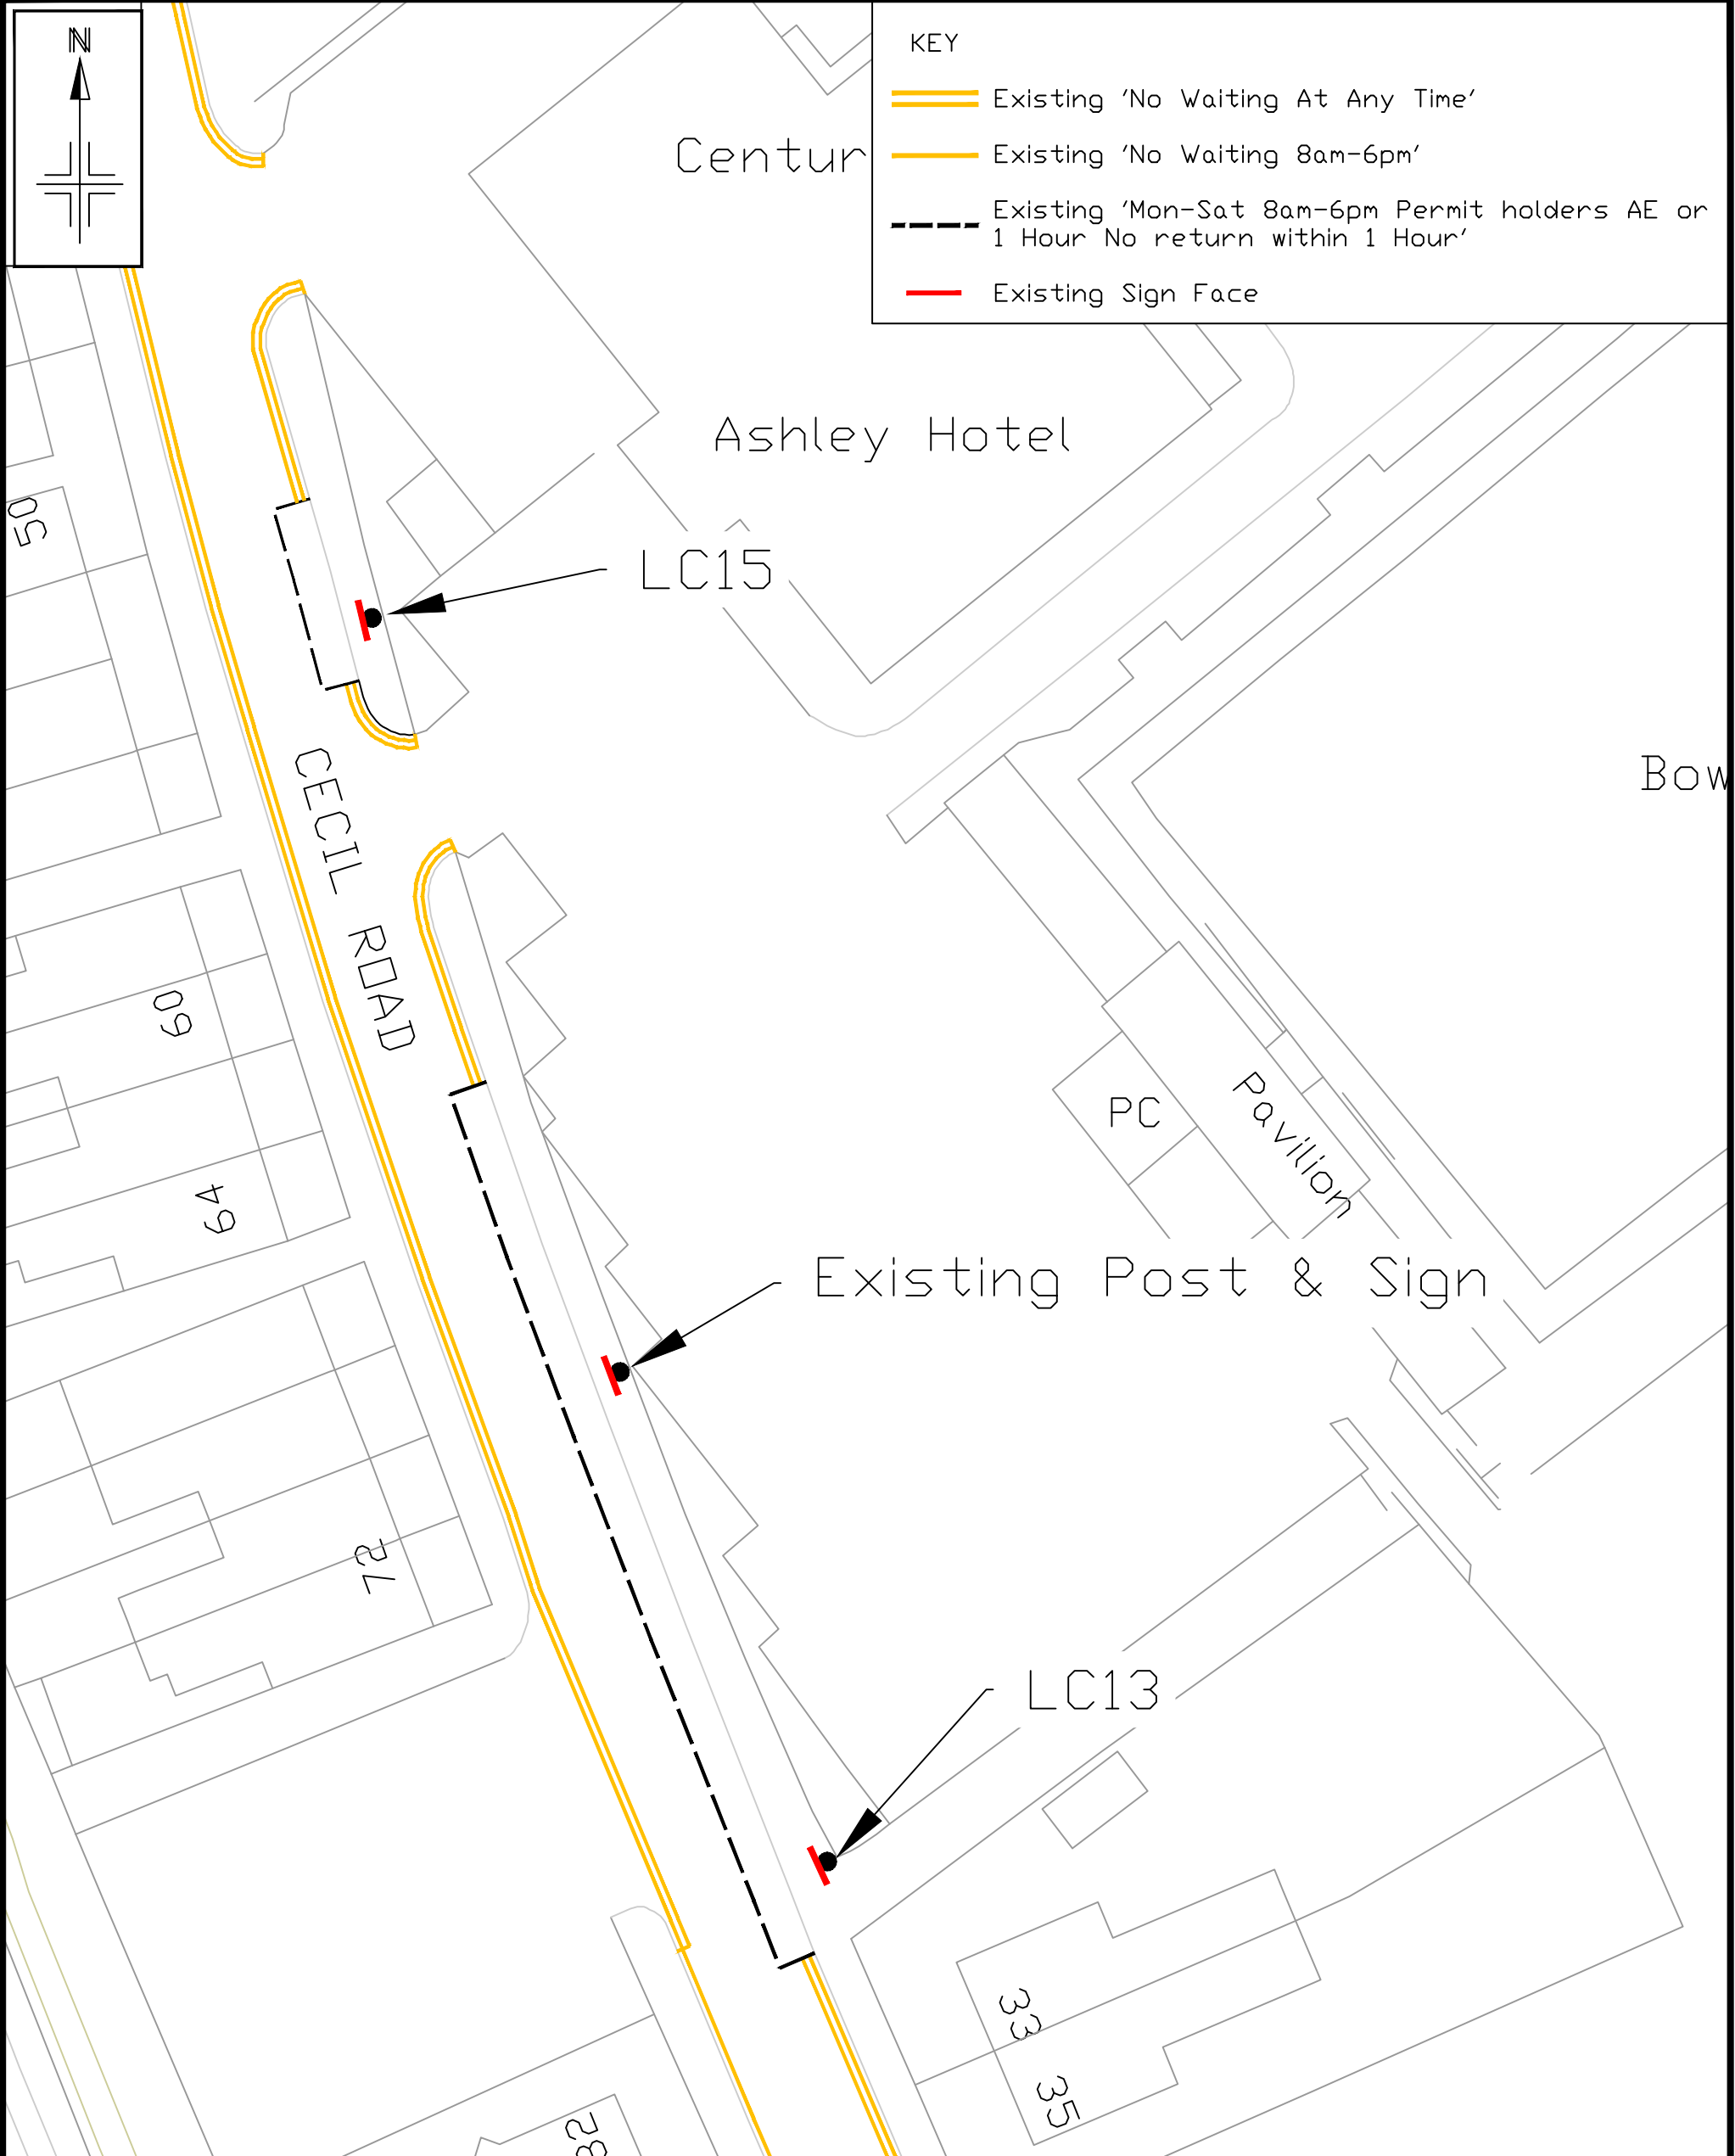


KEY	
	Existing 'No Waiting At Any Time'
	Existing 'No Waiting 8am-6pm'
	Existing 'Mon-Sat 8am-6pm Permit holders AE or 1 Hour No return within 1 Hour'
	Existing Sign Face

Reproduced from the Ordnance Survey mapping with the permission of the Controller of Her Majesty's Stationery Office c Crown copyright. Unauthorised reproduction infringes Crown copyright and may lead to prosecution or civil proceedings. Trafford Borough Council OS Licence No. 100023172 2017

Notes: No Dimensions to be scaled from this drawing. All Dimensions are to be checked on site.

REV.	DATE	REVISION DETAILS	DRAWN	CHECKED	APPROVED

<b>PROJECT &amp; TITLE</b> Cecil Road, Hale Proposed TTRO Existing Restrictions	DRAWN <b>KS</b>	CHECKED <b>TC</b>	APPROVED <b>ST</b>
	SCALE <b>NTS</b>	DRAWING NO. <b>E9137 - 01</b>	
	DATE <b>Aug 21</b>	REVISION <b>-</b>	
	FILE PATH <small>R:\IBU\Env\BE\T&amp;T\C&amp;D Photographs\</small>		

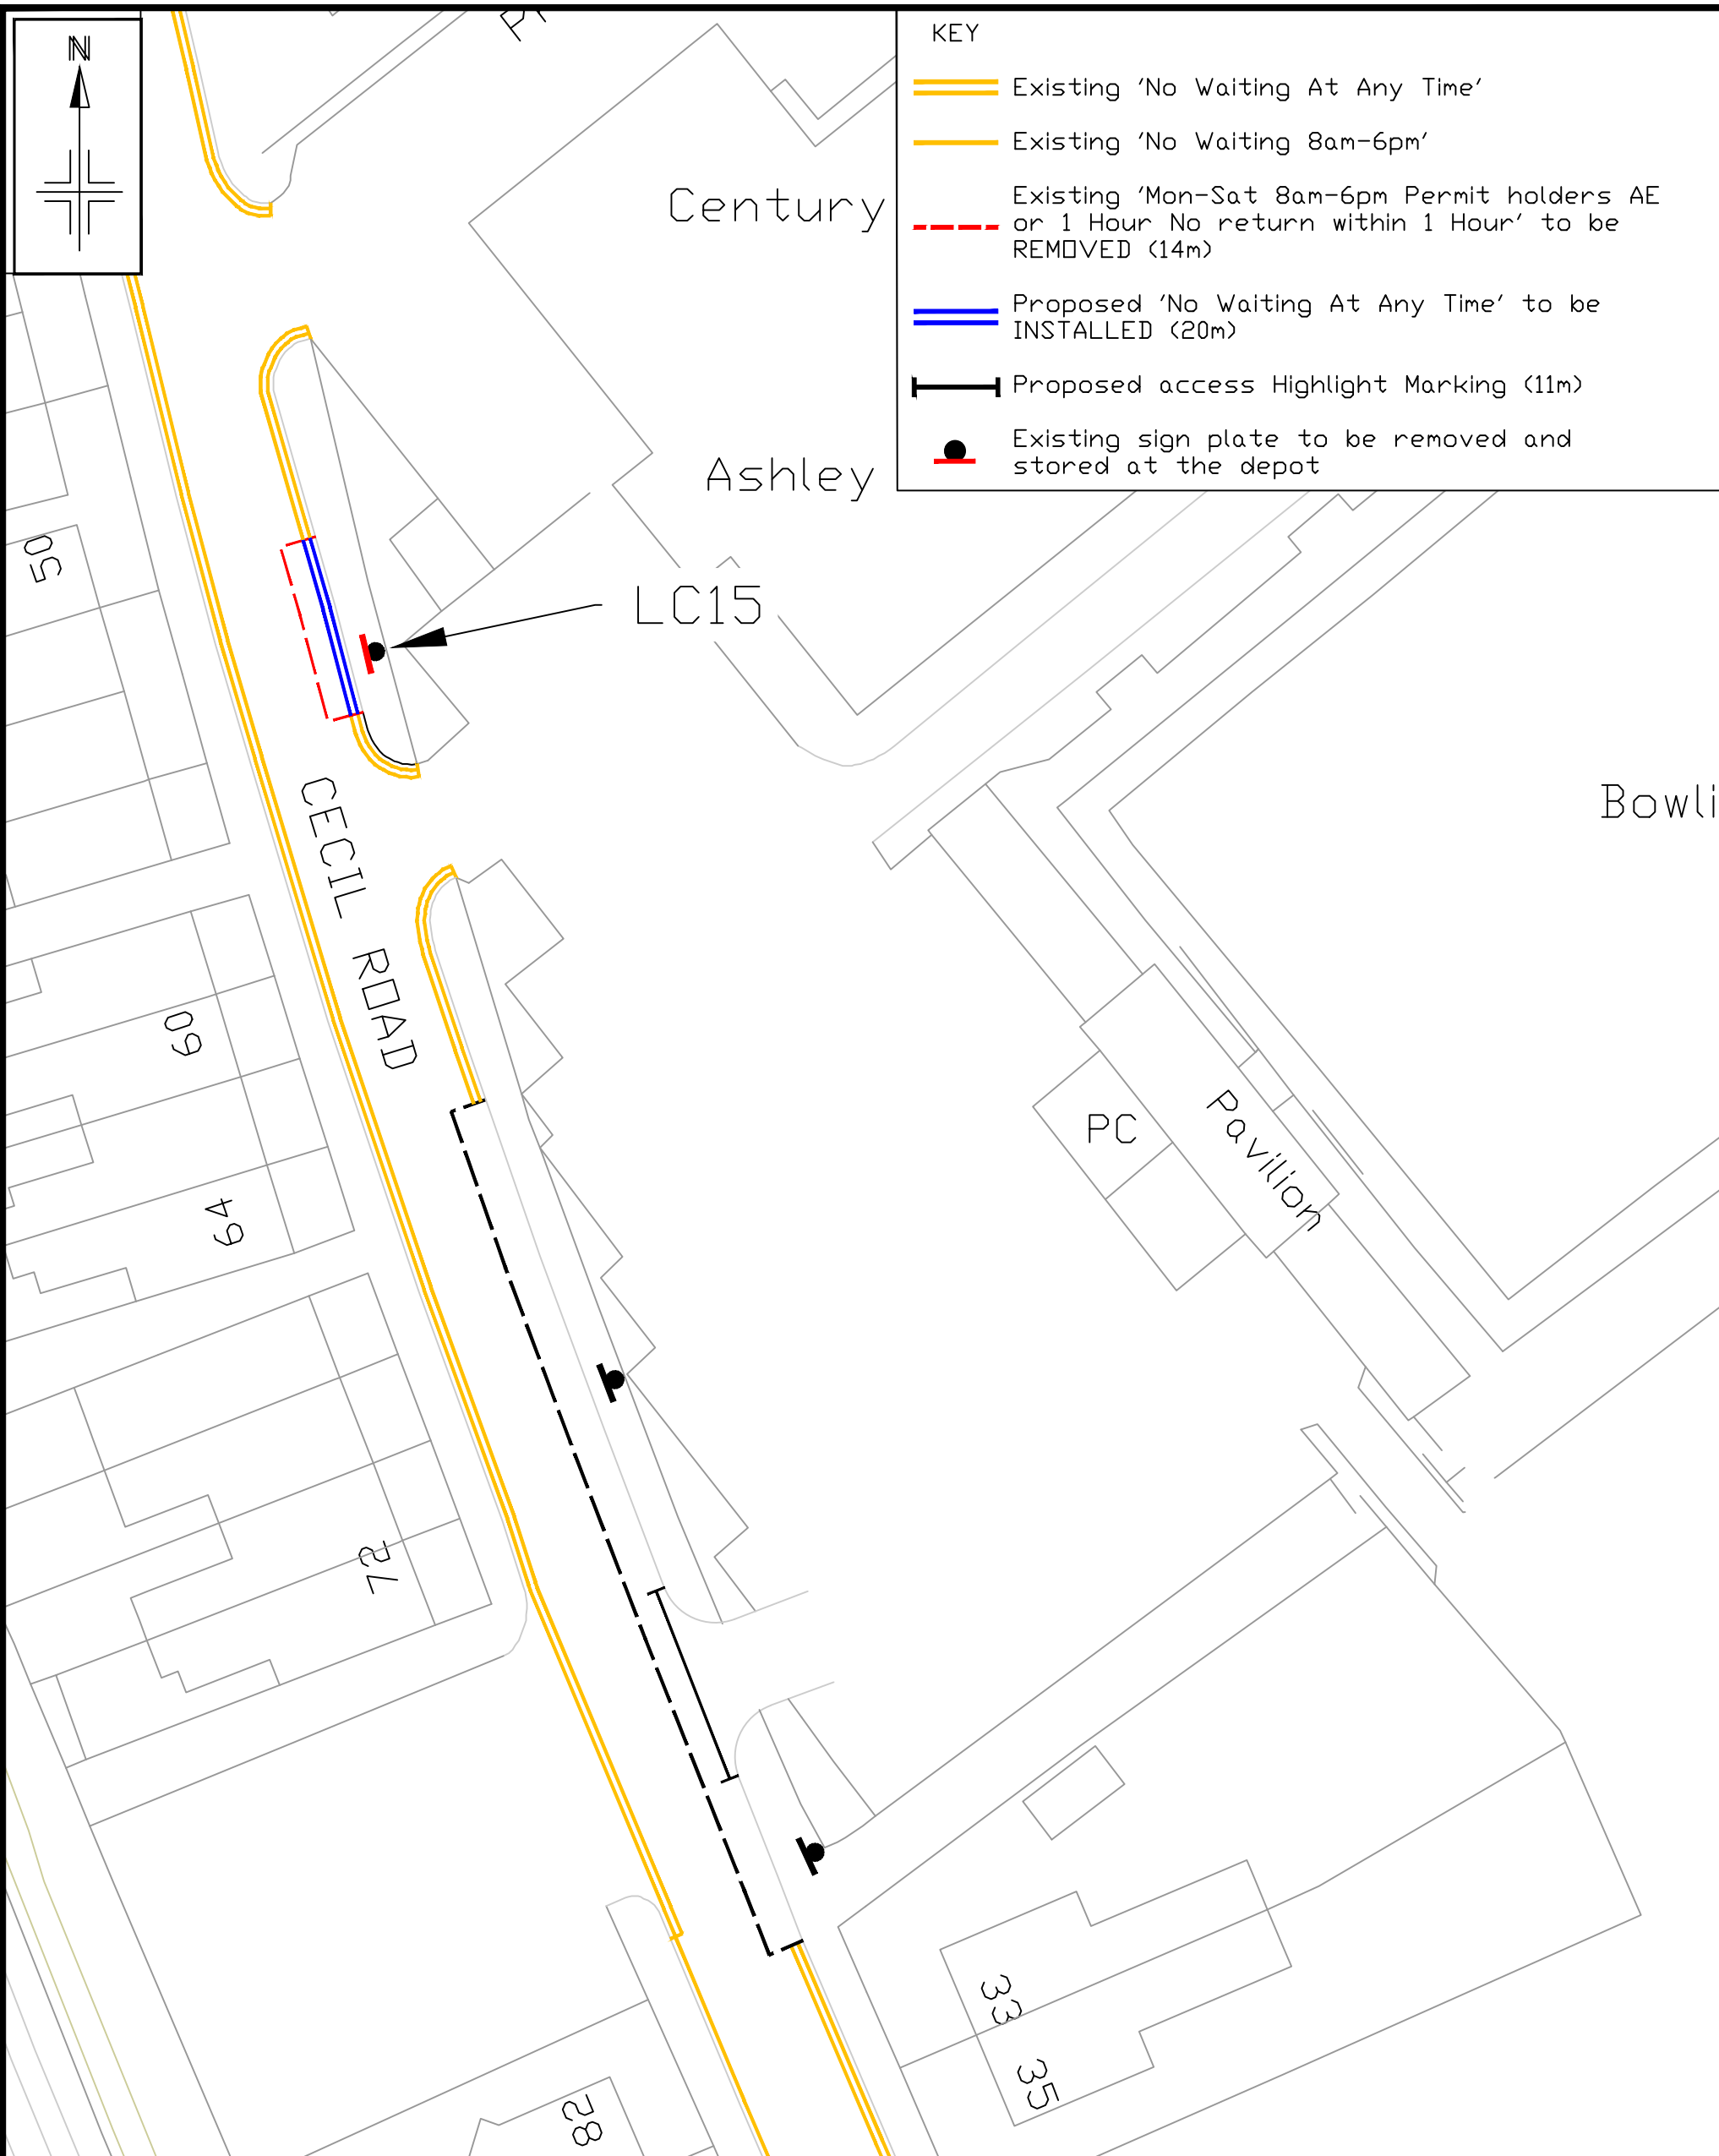

**KEY**

- == Existing 'No Waiting At Any Time'
- = Existing 'No Waiting 8am-6pm'
- Existing 'Mon-Sat 8am-6pm Permit holders AE or 1 Hour No return within 1 Hour' to be REMOVED (14m)
- == Proposed 'No Waiting At Any Time' to be INSTALLED (20m)
- Proposed access Highlight Marking (11m)
- Existing sign plate to be removed and stored at the depot

Reproduced from the Ordnance Survey mapping with the permission of the Controller of Her Majesty's Stationery Office c Crown copyright. Unauthorised reproduction infringes Crown copyright and may lead to prosecution or civil proceedings. Trafford Borough Council OS Licence No. 100023172 2017

Notes: No Dimensions to be scaled from this drawing. All Dimensions are to be checked on site.

REV.	DATE	REVISION DETAILS	DRAWN	CHECKED	APPROVED

<b>PROJECT &amp; TITLE</b> Cecil Road, Hale Proposed TTRO Proposed Restrictions	DRAWN KS	CHECKED TC	APPROVED ST
	SCALE NTS	DRAWING NO. <b>E9137 - 02</b>	
	DATE Aug 21	REVISION -	
	FILE PATH R:\IBU\Env\BE\T&T\C&D\Photographs\		