

BOROUGH OF TRAFFORD (PROHIBITION OF WAITING AND LOADING AND PROVISION OF PARKING) ORDER 2001 (AMENDMENT NO 234) ORDER 2021

NOTICE IS HEREBY GIVEN that Trafford Borough Council has made an Order under the Road Traffic Regulation Act 1984.

The effect of the Order will be to amend the Borough of Trafford (Prohibition of Waiting and Loading and Provision of Parking) Order 2001, as amended, ("the 2001 Order") by the introduction of the following provisions:

- a) Disabled Persons' Permit C4 Parking Bay 'At Any Time' Code - RPC47A
- b) Disabled Persons' Permit C5 Parking Bay 'At Any Time' Code - RPC57A

on the lengths of roads specified in Schedules 1 and 2 hereto by the addition, to the Schedule to the 2001 Order, of the lengths of road specified in Schedules 1 and 2 below.

SCHEDULE 1 - proposed

Street	Side	From	To	Code
Grove Lane, Hale	North	A point 61 metres east of its junction with Lomond Avenue	A point 82 metres east of its junction with Lomond Avenue	RPC47A

SCHEDULE 2 - proposed

Street	Side	From	To	Code
Grove Lane, Hale	North	A point 91 Metres east of its junction with Lomond Avenue	A point 97 metres east of its junction with Lomond Avenue	RPC57A

The Order will come into operation on 15th October 2021, and a copy, together with a map showing the lengths of road to which it relates may be inspected at Altrincham Library during the normal opening hours and online at: www.trafford.gov.uk/trafficregulationorders

If you wish to question the validity of the Order or any provision contained in it on the grounds that it is not within the powers contained in the Road Traffic Regulation Act 1984, or that any requirement of that Act or of any instrument made under it has not been complied with in relation to the Order you may, within six weeks from 30th September 2021 apply to the High Court for that purpose.

Dated: 30th September 2021

One Trafford/Trafford Council,
Traffic Section,
Tatton House,
Caldey Road,
Manchester,
M23 9LF

Abbreviated for papers

**BOROUGH OF TRAFFORD (PROHIBITION OF WAITING AND LOADING AND PROVISION OF PARKING)
ORDER 2001 (AMENDMENT NO 234) ORDER 2021**

NOTICE IS HEREBY GIVEN that Trafford Borough Council has made an Order under the Road Traffic Regulation Act 1984.

The effect of the Order will be to amend the Borough of Trafford (Prohibition of Waiting and Loading and Provision of Parking) Order 2001, as amended, ("the 2001 Order") to convert the existing advisory disabled bays on Grove Lane Hale into enforceable bays.

The Order will come into operation on 15th October 2021, and a copy, together with a map showing the lengths of road to which it relates may be inspected at Altrincham Library during the normal opening hours and online at: www.trafford.gov.uk/trafficregulationorders

If you wish to question the validity of the Order or any provision contained in it on the grounds that it is not within the powers contained in the Road Traffic Regulation Act 1984, or that any requirement of that Act or of any instrument made under it has not been complied with in relation to the Order you may, within six weeks from 30th September 2021, apply to the High Court for that purpose.


Dated: 30th September 2021

One Trafford/Trafford Council, Traffic Section, Tatton House, Caldey Road, Manchester, M23 9LF


STATEMENT OF REASONS

Advisory disabled bays were provided on Grove Lane, Hale for the use of the disabled residents of nearby properties, who are blue badge holders and do not have access to off street parking at or close to their houses.

The intention to convert the advisory disabled bays into enforceable permit bays has been legally advertised and no objections have been received and the bays are now being introduced as disabled persons' permit parking bays.

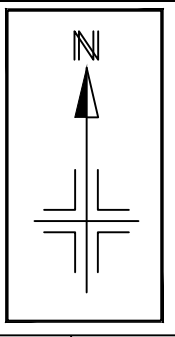

KEY	
	Disabled Persons' Permit C3 Parking Bay 'At Any Time'
	Disabled Persons' Permit C4 Parking Bay 'At Any Time'
	Disabled Persons' Permit C5 Parking Bay 'At Any Time'

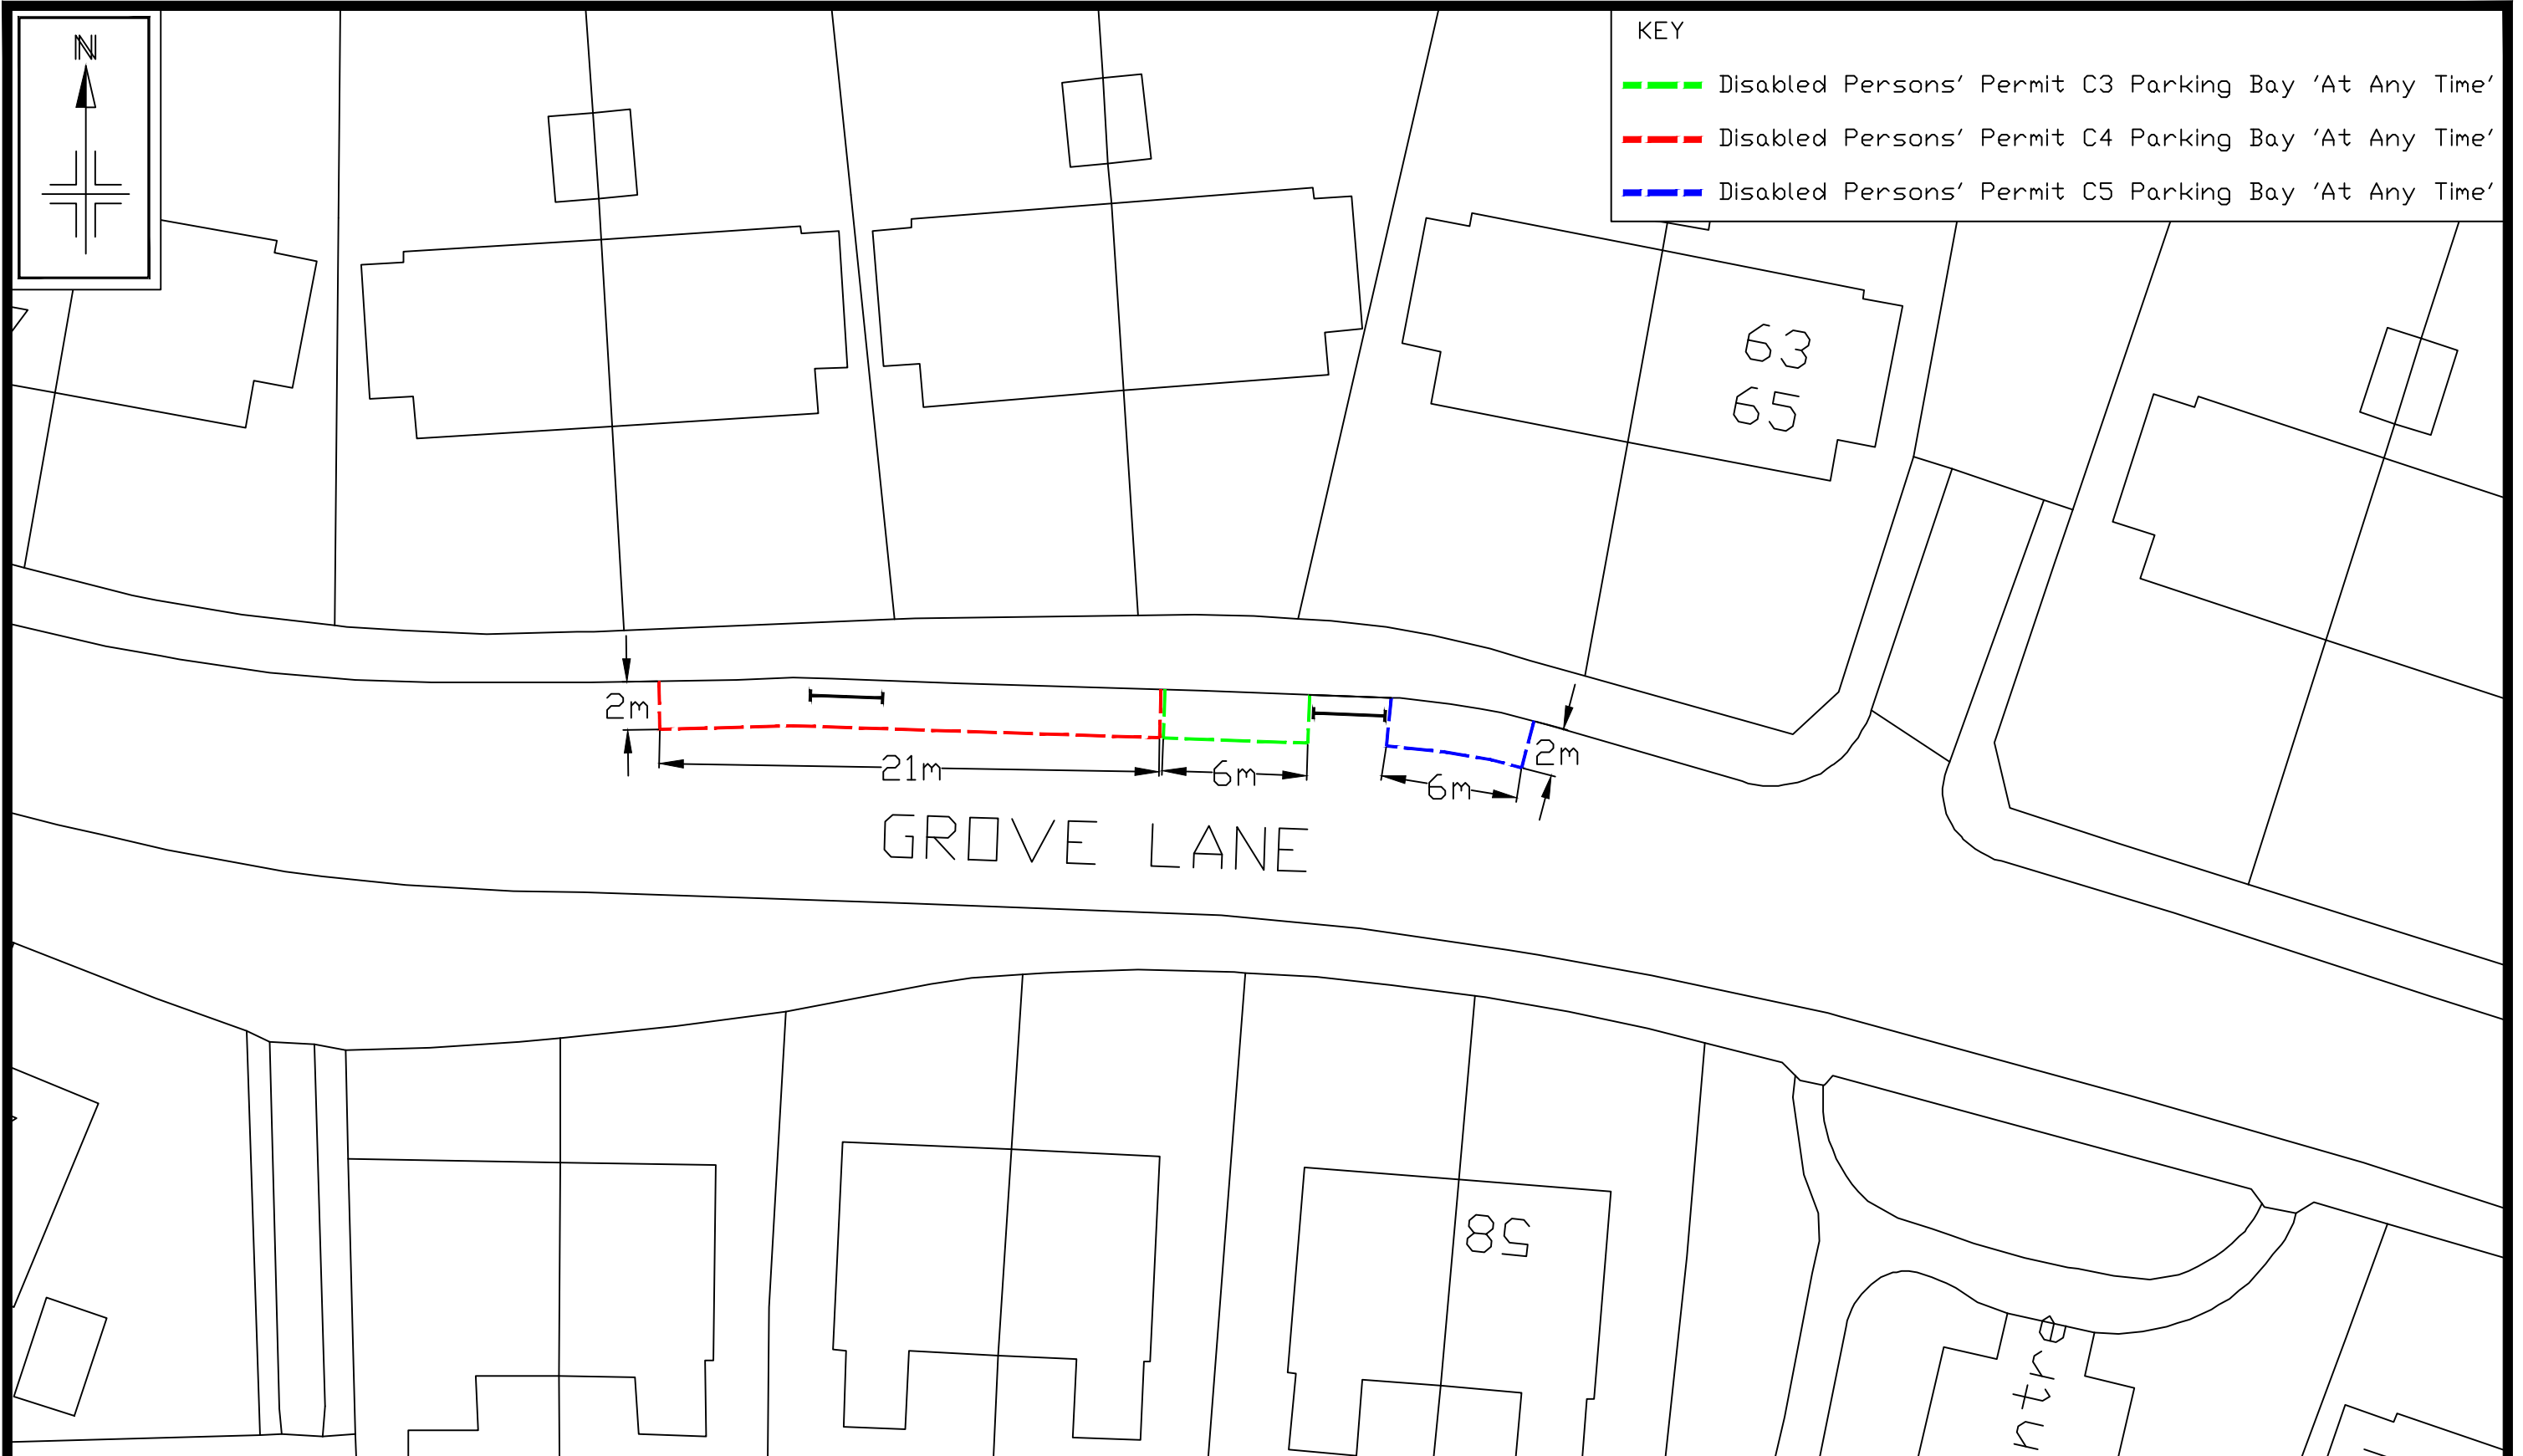

Reproduced from the Ordnance Survey mapping with the permission of the Controller of Her Majesty's Stationery Office © Crown copyright. Unauthorised reproduction infringes Crown copyright and may lead to prosecution or civil proceedings. Trafford Borough Council OS Licence No. 100023172 2017

Notes: No Dimensions to be scaled from this drawing. All Dimensions are to be checked on site.

REV.	DATE	REVISION DETAILS	DRAWN	CHECKED	APPROVED

PROJECT & TITLE
Grove Lane, Hale
Proposed Disabled Persons' Permit Parking Bays

DRAWN KS	CHECKED DS	APPROVED ST
SCALE NTS	DRAWING NO. E9123	
DATE June 21	REVISION -	
FILE PATH \\anres.aeigroup.net\SharedData\Highways\THM\Data\JBU\Environment\Built Environment\Traffic & Transportation\FILES - Street\Grove Lane, Hale - A2458		

**BOROUGH OF TRAFFORD (PROHIBITION OF WAITING AND LOADING
AND PROVISION OF PARKING) ORDER 2001
(AMENDMENT NO 234) ORDER 2021**

Trafford Borough Council in exercise of its powers under Sections 1, 2, 4, 32, 35, 45, 46, 47, 49 and 53 of the Road Traffic Regulation Act 1984, as amended, (the Act of 1984) and Part IV of Schedule 9 to the Act of 1984 and of all other enabling powers and after consultation with the Chief Officer of Police for Greater Manchester in accordance with Part III of Schedule 9 to the Act of 1984, hereby makes the following Order:

PART I - GENERAL

1. This Order shall come into operation on 15th October 2021 and may be cited as the Borough of Trafford (Prohibition of Waiting and Loading and Provision of Parking Order 2001)(Amendment No 234) Order 2021.
2. This Order forms an amendment to the provisions of the Borough of Trafford (Prohibition of Waiting and Loading and Provision of Parking) Order 2001, as amended, ("the 2001 Order").
3. The Interpretation Act 1978 shall apply for the interpretation of this Order as it applies for the interpretation of an Act of Parliament.
4. The expressions, definitions and interpretations specified in Article 4 of the 2001 Order shall apply equally to this Order.

PART II - AMENDMENTS

5. The 2001 Order is hereby amended to include the lengths of roads specified in the Schedule to this Order, with the following provisions denoted by the corresponding codes:-
 - i) Disabled Persons' Permit C4 Parking Bay 'At Any Time' Code - RPC47A
 - ii) Disabled Persons' Permit C5 Parking Bay 'At Any Time' Code - RPC57A
6. The provisions of Articles 5, 6, 7, 8, 9, 10, 11, 12, 13, 14, 15, 16, 16A, 17, 18, 19, 20, 21, 22, 23 and 24 of the 2001 Order, as amended, apply to the lengths of road specified in Schedule 1 to this Order.
7. Save as amended by this Order the provisions of the 2001 Order remain in force.

SCHEDULE

SCHEDULE 1 - proposed

Street	Side	From	To	Code
Grove Lane, Hale	North	A point 61 metres east of its junction with Lomond Avenue	A point 82 metres east of its junction with Lomond Avenue	RPC47A

SCHEDULE 2 - proposed

Street	Side	From	To	Code
Grove Lane, Hale	North	A point 91 Metres east of its junction with Lomond Avenue	A point 97 metres east of its junction with Lomond Avenue	RPC57A

**THE COMMON SEAL of
TRAFFORD BOROUGH COUNCIL**

was hereunto affixed this 22 day of September 2021
in the presence of: -



AUTHORISED SIGNATORY

Julia Coburn
Signatory



88998