

**BOROUGH OF TRAFFORD (PROHIBITION OF WAITING AND LOADING AND PROVISION OF PARKING) ORDER 2001 (AMENDMENT NO 226) ORDER 2021**

**NOTICE IS HEREBY GIVEN** that Trafford Borough Council has made the above-named Order under the Road Traffic Regulation Act 1984. The effect of the Order will be to make permanent the Borough of Trafford (Prohibition of Waiting and Loading and Provision of Parking Order 2001)(Amendment No 226) (Experimental) Order 2020 and will amend the Borough of Trafford (Prohibition of Waiting and Loading and Provision of Parking) Order 2001 (as amended) by the introduction of the following provisions, denoted by the corresponding code:-

- a) Residents' permit C3 holder parking At Any Time Code - RPC37A

on the length of road specified in the Schedule to this Order, by the addition, to the Schedule to the 2001 Order, of the length of road specified in the Schedule to this Order.

**SCHEDULE**

| <b>Street</b>    | <b>Side</b> | <b>From</b>   | <b>To</b>   | <b>Code</b> |
|------------------|-------------|---|---|-------------|
| Grove Lane, Hale | North       | A point 82 metres east of its junction with Lomond Avenue | A point 88 metres east of its junction with Lomond Avenue | RPC37A      |

The Order will come into operation on 23<sup>rd</sup> July 2021 and a copy together with a map showing the length of road referred to, may be inspected at Access Trafford, Sale Waterside, Sale, at Altrincham Library, during their normal opening hours and on line at: [www.trafficregulationorders@trafford.gov.uk](mailto:www.trafficregulationorders@trafford.gov.uk)

If you wish to question the validity of the Order or of any provision contained in it on the grounds that it is not within the powers contained in the Road Traffic Regulation Act 1984, or that any requirements of that Act or of any instrument made under it has not been complied with in relation to the Order you may, within 6 weeks from 22<sup>nd</sup> July 2021, apply to the High Court for that purpose.

Dated: 22<sup>nd</sup> July 2021  
OneTrafford, /Trafford Council,  
Tatton House,  
Caldey Road,  
Manchester,  
M23 9LF

## **Abbreviated for papers**

### **BOROUGH OF TRAFFORD (PROHIBITION OF WAITING AND LOADING AND PROVISION OF PARKING) ORDER 2001 (AMENDMENT NO 226) ORDER 2021**

**NOTICE IS HEREBY GIVEN** that Trafford Borough Council has made the above-named Order under the Road Traffic Regulation Act 1984. The effect of the Order will be to make permanent the Borough of Trafford (Prohibition of Waiting and Loading and Provision of Parking Order 2001)(Amendment No 226) (Experimental) Order 2020 and will amend the Borough of Trafford (Prohibition of Waiting and Loading and Provision of Parking) Order 2001 (as amended) by making permanent an existing experimental disabled residents' permit parking bay on Grove Lane, Hale.

The Order will come into operation on 23<sup>rd</sup> July 2021 and a copy together with a map showing the length of road referred to, may be inspected at Access Trafford, Sale Waterside, Sale and at Altrincham Library, during their normal opening hours and on line at: [www.trafficregulationorders@trafford.gov.uk](mailto:www.trafficregulationorders@trafford.gov.uk)

If you wish to question the validity of the Order or of any provision contained in it on the grounds that it is not within the powers contained in the Road Traffic Regulation Act 1984, or that any requirements of that Act or of any instrument made under it has not been complied with in relation to the Order you may, within 6 weeks from 22<sup>nd</sup> July 2021, apply to the High Court for that purpose.

Dated: 22<sup>nd</sup> July 2021


OneTrafford,/Trafford Council, Tatton House, Caldey Road, Manchester, M23 9LF

## **STATEMENT OF REASONS**


An advisory disabled bay to accommodate 4 vehicles was provided on Grove Lane, Hale for the use of the disabled residents of nearby properties, who are blue badge holders and do not have access to off street parking at or close to their houses.

One of the disabled residents needs access to a specific location due to poor mobility and the need to access the rear of the vehicle to facilitate the use of a mobility scooter. Regrettably, the applicant has been unable to access the specific advisory disabled bay, on several occasions, since it was introduced, as it has been used by other blue badge holders which means that the resident in question is still having to park several car lengths away or even around the corner, wherever there is space. As the bay is advisory it is not possible for the Council's enforcement officers to issue a penalty charge notice. The resident has, therefore, requested that a length of the advisory disabled parking bay be converted into a mandatory bay, that can only be used by the specific permit holder.

An Experimental Order was, therefore, introduced to change a length of the parking area outside the applicant's house to a dedicated permit holder bay that can only be used by the specific permit holder. An objection and several comments were received from other blue badge holders and a recommendation has been passed to make the existing experimental Order permanent and to legally advertise the intention to change the remaining 4 advisory disabled bays into permit holder bays.

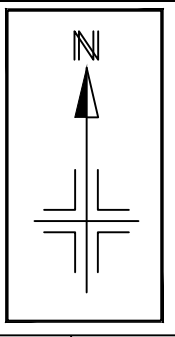

| KEY |   |
|-----|---|
|     | Disabled Persons' Permit C3 Parking Bay 'At Any Time' |
|     | Disabled Persons' Permit C4 Parking Bay 'At Any Time' |
|     | Disabled Persons' Permit C5 Parking Bay 'At Any Time' |

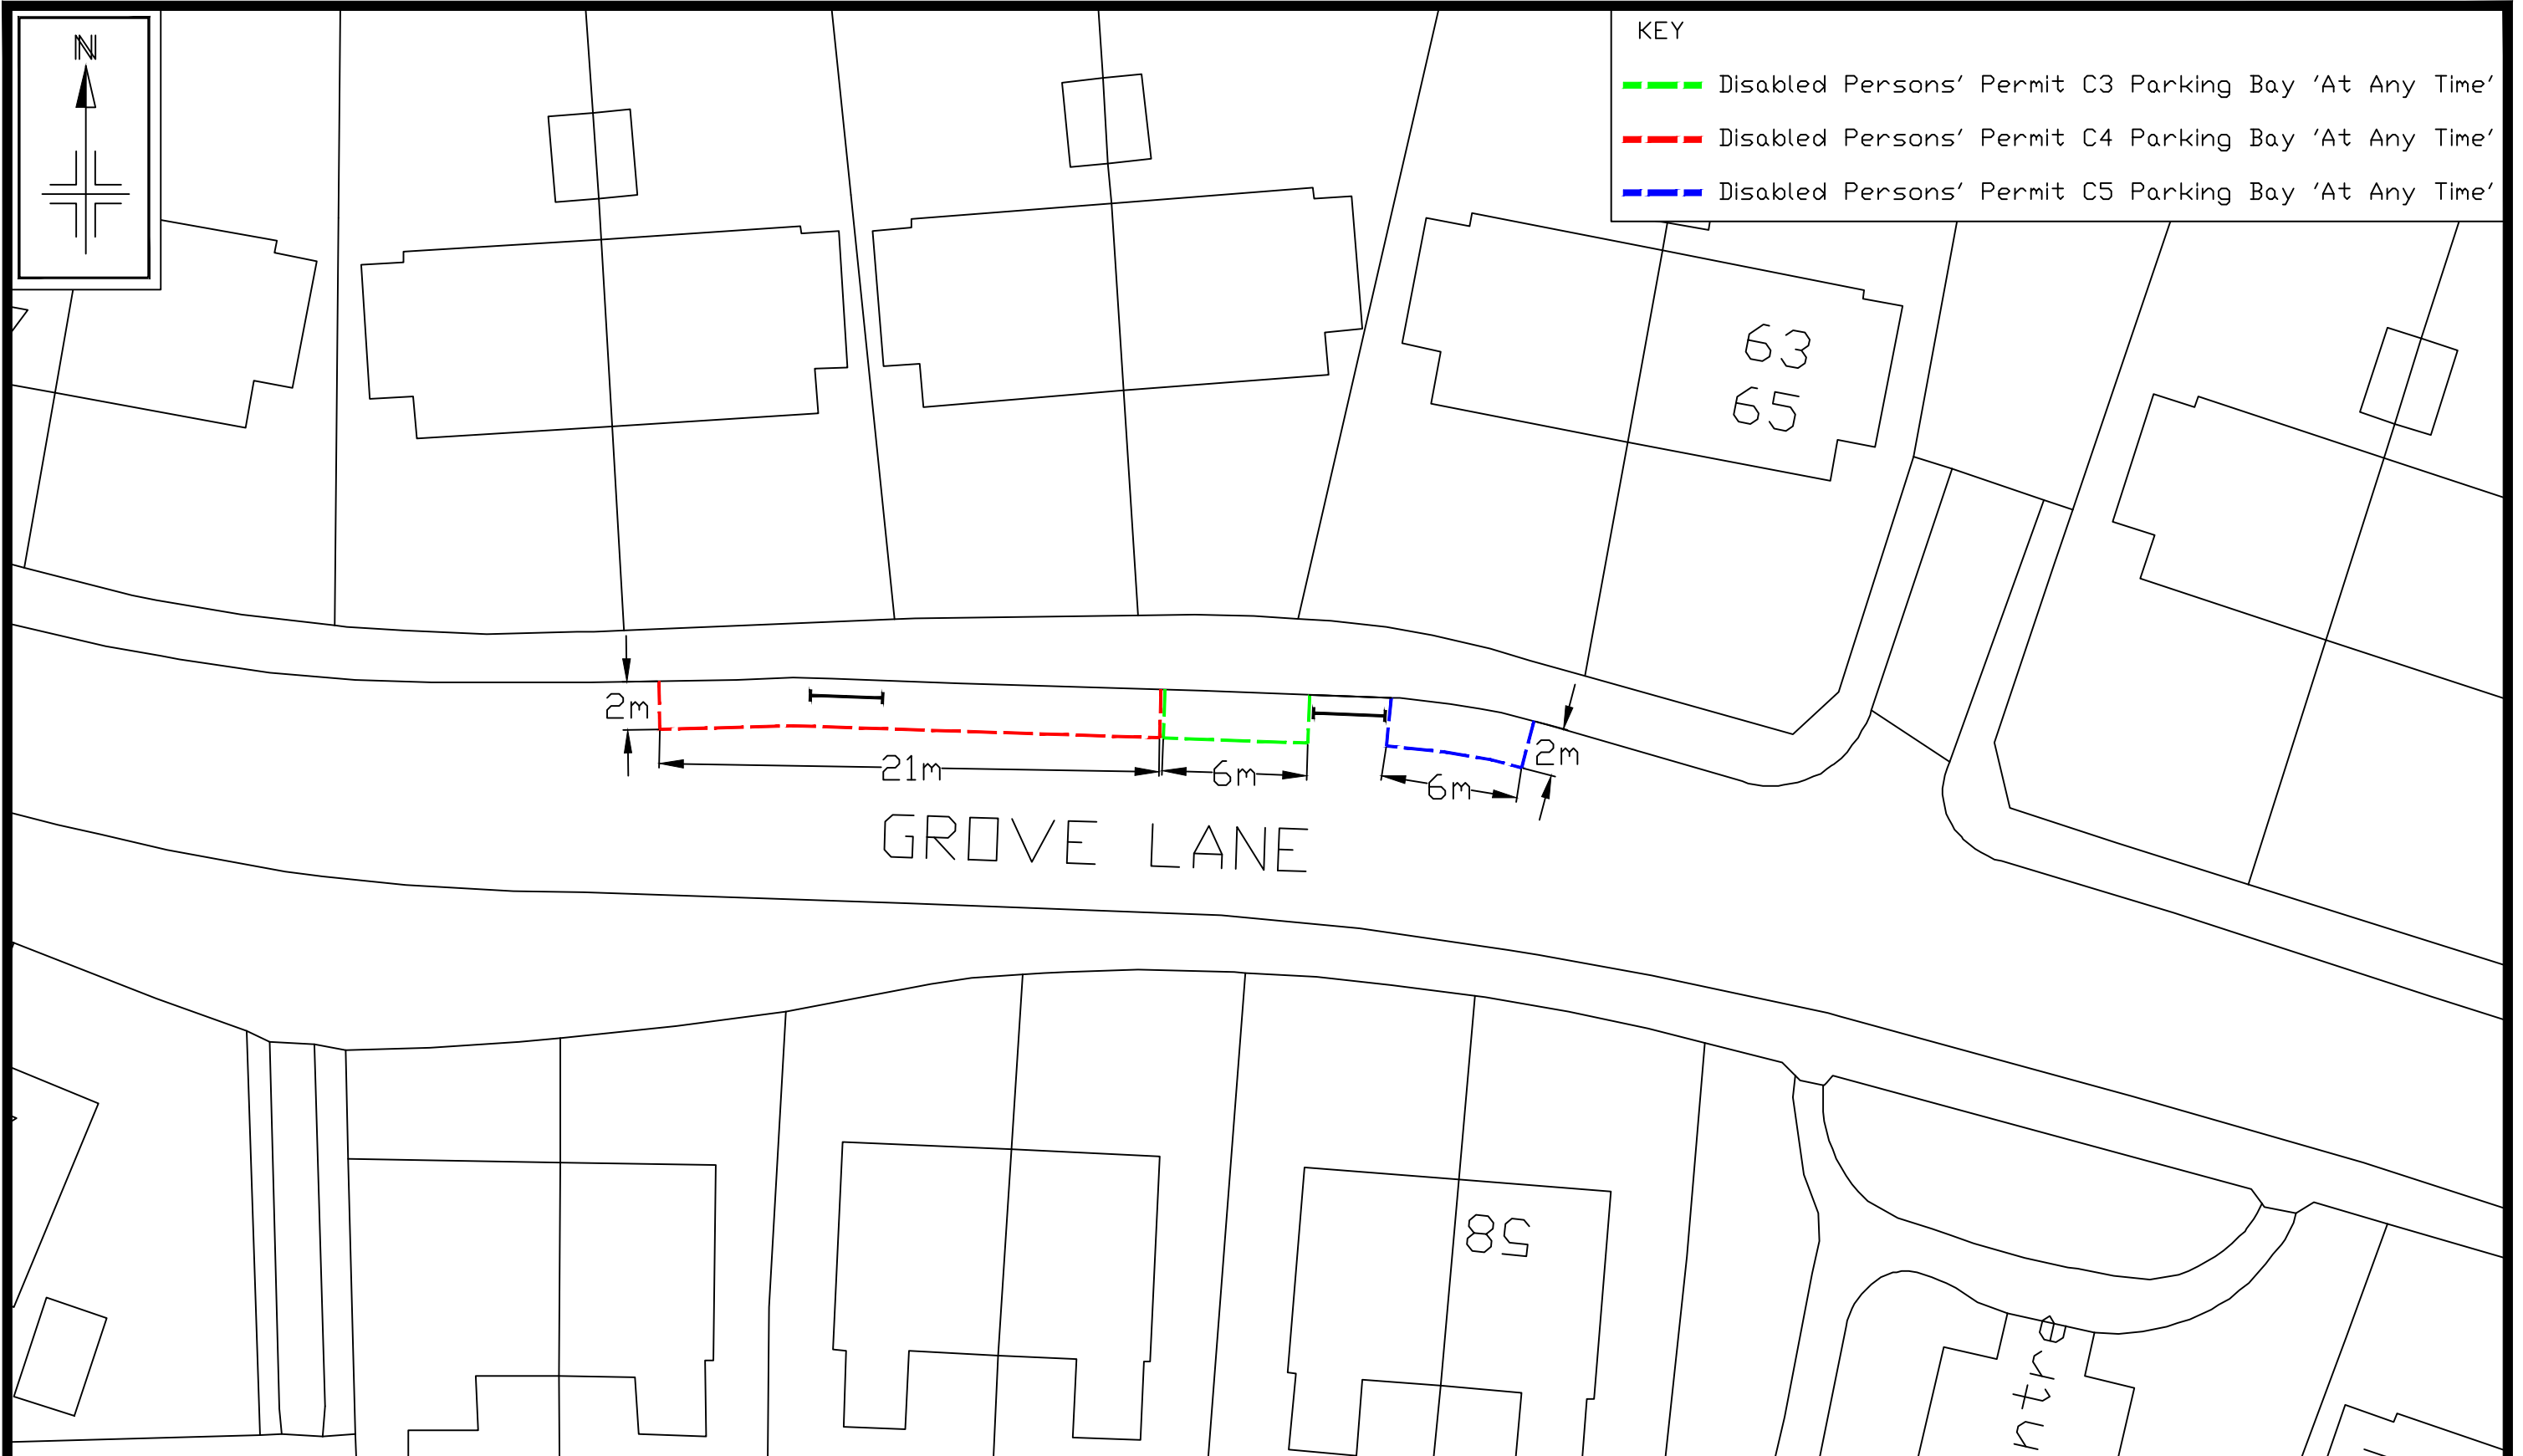

Reproduced from the Ordnance Survey mapping with the permission of the Controller of Her Majesty's Stationery Office © Crown copyright. Unauthorised reproduction infringes Crown copyright and may lead to prosecution or civil proceedings. Trafford Borough Council OS Licence No. 100023172 2017

Notes: No Dimensions to be scaled from this drawing. All Dimensions are to be checked on site.

| REV. | DATE | REVISION DETAILS | DRAWN | CHECKED | APPROVED |
|------|------|------------------|-------|---------|----------|
|      |      |                  |       |         |          |

PROJECT & TITLE  
**Grove Lane, Hale**  
**Proposed Disabled Persons' Permit Parking Bays**

|  |                             |                |
|--|-----------------------------|----------------|
| DRAWN<br>KS  | CHECKED<br>DS               | APPROVED<br>ST |
| SCALE<br>NTS   | DRAWING NO.<br><b>E9123</b> |                |
| DATE<br>June 21  | REVISION<br>-               |                |
| FILE PATH<br>\\anres.aneygroup.net\SharedData\Highways\THM\Data\JBU\Environment\Built Environment\Traffic & Transportation\FILES - Street\Grove Lane, Hale - A2458 |                             |                |