

BOROUGH OF TRAFFORD (PROHIBITION OF WAITING AND LOADING AND PROVISION OF PARKING) ORDER 2001 (AMENDMENT NO 234) ORDER 20??

NOTICE IS HEREBY GIVEN that Trafford Borough Council proposes to make an Order under the Road Traffic Regulation Act 1984.

The effect of the Order will be to amend the Borough of Trafford (Prohibition of Waiting and Loading and Provision of Parking) Order 2001, as amended, ("the 2001 Order") by the introduction or removal of the following provisions:

- a) Disabled Persons' Permit C4 Parking Bay 'At Any Time' Code - RPC47A
b) Disabled Persons' Permit C5 Parking Bay 'At Any Time' Code - RPC57A

on the lengths of roads specified in Schedules 1 and 2 hereto, by the addition, to the Schedule to the 2001 Order, of the lengths of road specified in Schedules 1 and 2 below.

SCHEDULE 1 - proposed

Street	Side	From	To	Code
Grove Lane, Hale	North	A point 61 metres east of its junction with Lomond Avenue	A point 82 metres east of its junction with Lomond Avenue	RPC47A

SCHEDULE 2 - proposed

Street	Side	From	To	Code
Grove Lane, Hale	North	A point 91 Metres east of its junction with Lomond Avenue	A point 97 metres east of its junction with Lomond Avenue	RPC57A

A copy of the Draft Order, together with a statement of reasons may be inspected at Altrincham Library during the normal opening hours and on-line at: www.trafford.gov.uk/trafficregulationorders

Any objections to the proposals, together with the grounds on which they are made, should be sent, in writing, to the address below or by e-mail to traffordtraffic@amey.co.uk by 11th August 2021.

Dated: 22nd July 2021
One Trafford/Trafford Council,
Traffic Section,
Tatton House,
Caldey Road,
Manchester,
M23 9LF

Abbreviated for papers

BOROUGH OF TRAFFORD (PROHIBITION OF WAITING AND LOADING AND PROVISION OF PARKING) ORDER 2001 (AMENDMENT NO 234) ORDER 20??

NOTICE IS HEREBY GIVEN that Trafford Borough Council proposes to make an Order under the Road Traffic Regulation Act 1984.

The effect of the Order will be to amend the Borough of Trafford (Prohibition of Waiting and Loading and Provision of Parking) Order 2001, as amended, ("the 2001 Order") to change the existing advisory disabled bays on Grove Lane Hale into enforceable bays.

A copy of the Draft Order, together with a statement of reasons may be inspected at Altrincham Library during the normal opening hours and on-line at: www.trafford.gov.uk/trafficregulationorders

Any objections to the proposals, together with the grounds on which they are made, should be sent, in writing, to the address below or by e-mail to traffordtraffic@amey.co.uk by 11th August 2021.

Dated: 22nd July 2021

One Trafford/Trafford Council, Traffic Section, Tatton House, Caldey Road, Manchester, M23 9LF

**BOROUGH OF TRAFFORD (PROHIBITION OF WAITING AND LOADING
AND PROVISION OF PARKING) ORDER 2001
(AMENDMENT NO 234) ORDER 20??**

Trafford Borough Council in exercise of its powers under Sections 1, 2, 4, 32, 35, 45, 46, 47, 49 and 53 of the Road Traffic Regulation Act 1984, as amended, (the Act of 1984) and Part IV of Schedule 9 to the Act of 1984 and of all other enabling powers and after consultation with the Chief Officer of Police for Greater Manchester in accordance with Part III of Schedule 9 to the Act of 1984, hereby makes the following Order:

PART I - GENERAL

1. This Order shall come into operation on 2021 and may be cited as the Borough of Trafford (Prohibition of Waiting and Loading and Provision of Parking Order 2001)(Amendment No 234) Order 20??.
2. This Order forms an amendment to the provisions of the Borough of Trafford (Prohibition of Waiting and Loading and Provision of Parking) Order 2001, as amended, ("the 2001 Order").
3. The Interpretation Act 1978 shall apply for the interpretation of this Order as it applies for the interpretation of an Act of Parliament.
4. The expressions, definitions and interpretations specified in Article 4 of the 2001 Order shall apply equally to this Order.

PART II - AMENDMENTS

5. The 2001 Order is hereby amended to include the lengths of roads specified in Schedule 1 to this Order, with the following provisions denoted by the corresponding codes:-
 - i) Disabled Persons' Permit C4 Parking Bay 'At Any Time' Code - RPC47A
 - ii) Disabled Persons' Permit C5 Parking Bay 'At Any Time' Code - RPC57A
6. The provisions of Articles 5, 6, 7, 8, 9, 10, 11, 12, 13, 14, 15, 16, 16A, 17, 18, 19, 20, 21, 22, 23 and 24 of the 2001 Order, as amended, apply to the lengths of road specified in Schedule 1 to this Order.
7. Save as amended by this Order the provisions of the 2001 Order remain in force.

THE COMMON SEAL of
TRAFFORD BOROUGH COUNCIL
was hereunto affixed this day of 20??
in the presence of: -

AUTHORISED SIGNATORY

STATEMENT OF REASONS

An advisory disabled bay was provided on Grove Lane, Hale for the use of the disabled residents of nearby properties, who are blue badge holders and do not have access to off street parking at or close to their houses.


One of the disabled residents needed access to a specific location due to poor mobility and the need to access the rear of the vehicle to facilitate the use of a mobility scooter.

An Experimental Order was, therefore, introduced to change a length of the advisory parking area outside the applicant's house to a dedicated permit holder bay that can only be used by the specific permit holder.

An objection and several comments were received from other blue badge holders and a recommendation has been passed to make the existing experimental Order permanent and to legally advertise the intention to change the remaining 4 advisory disabled bays into permit holder bays.

KEY

- Disabled Persons' Permit C3 Parking Bay 'At Any Time'
- Disabled Persons' Permit C4 Parking Bay 'At Any Time'
- Disabled Persons' Permit C5 Parking Bay 'At Any Time'

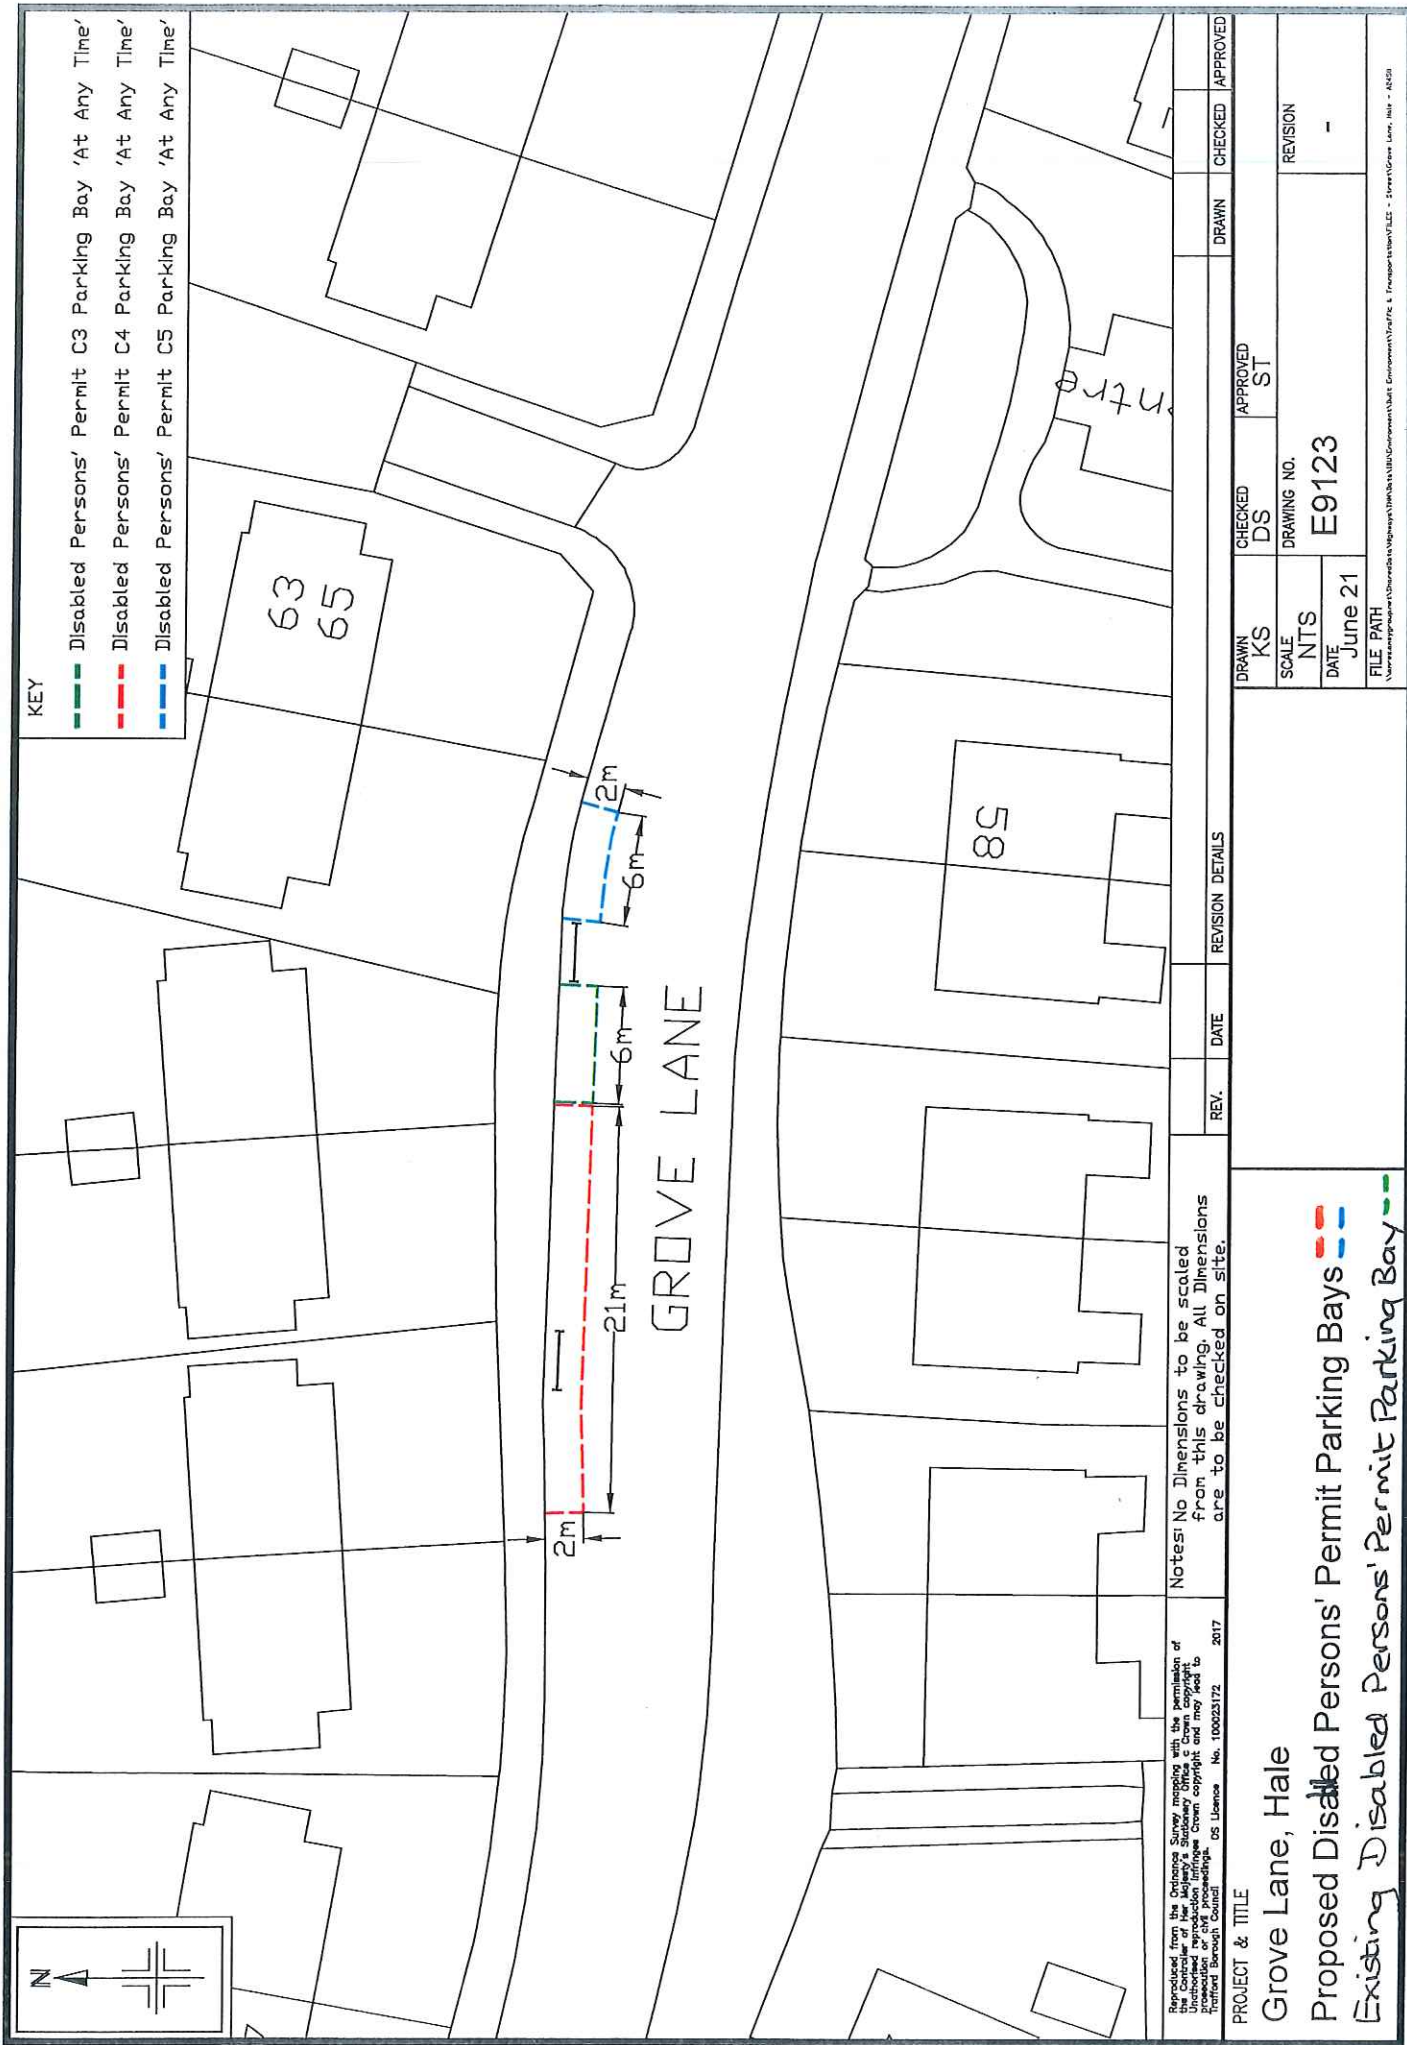

Notes: No Dimensions to be scaled from this drawing. All Dimensions are to be checked on site.

Reproduced from the Ordnance Survey map with the permission of the Controller of Her Majesty's Stationery Office. Crown copyright. Reproduction or circulation in any form without the prior written permission of the Controller of Her Majesty's Stationery Office. Ordnance Survey Licence No. 100023172 2017

PROJECT & TITLE		REVISION DETAILS		DRAWN		CHECKED		APPROVED	
		REV.	DATE	KS	DS	ST	DS	ST	ST
Grove Lane, Hale									
Proposed Disabled Persons' Permit Parking Bays				NTS	E9123				
Existing Disabled Persons' Permit Parking Bay				June 21					
				FILE PATH					
				<small>\\s:\s\projects\2017\170623172\170623172\Drawings\170623172 - Street\Grove Lane.dwg - A250</small>					