

**BOROUGH OF TRAFFORD (PROHIBITION OF WAITING AND LOADING
AND PROVISION OF PARKING) ORDER 2001
(AMENDMENT NO 240)(PART A) ORDER 2022**

Trafford Borough Council in exercise of its powers under Sections 1, 2, 4, 32, 35, 45, 46, 47, 49 and 53 of the Road Traffic Regulation Act 1984, as amended, (the Act of 1984) and Part IV of Schedule 9 to the Act of 1984 and of all other enabling powers and after consultation with the Chief Officer of Police for Greater Manchester in accordance with Part III of Schedule 9 to the Act of 1984, hereby makes the following Order:

PART I - GENERAL

1. This Order shall come into operation on 15th August 2022 and may be cited as the Borough of Trafford (Prohibition of Waiting and Loading and Provision of Parking Order 2001)(Amendment No 240)(Part A) Order 2022.
2. This Order forms an amendment to the provisions of the Borough of Trafford (Prohibition of Waiting and Loading and Provision of Parking) Order 2001, as amended, ("the 2001 Order").
3. The Interpretation Act 1978 shall apply for the interpretation of this Order as it applies for the interpretation of an Act of Parliament.
4. The expressions, definitions and interpretations specified in Article 4 of the 2001 Order shall apply equally to this Order.

PART II - AMENDMENTS

5. The 2001 Order is hereby amended to include the lengths of roads specified in the Schedule to this Order, with the following provisions denoted by the corresponding code:-
 - i) No Waiting At Any Time Code - 7A
6. The provisions of Articles 5, 6, 7, 8, 9, 10, 11, 12, 13, 14, 15, 16, 16A, 17, 18, 19, 20, 21, 22, 23 and 24 of the 2001 Order, as amended, apply to the lengths of road specified in the Schedule to this Order.
7. Save as amended by this Order the provisions of the 2001 Order remain in force.

Schedule - proposed

Street	Side	From	To	Code
Victoria Road, Sale	East	Its junction with Marsland Road	A point 8 metres south of its junction with Marsland Road	7A
Victoria Road, Sale	West	Its junction with Marsland Road	A point 15 metres south of its junction with Marsland Road	7A
Marsland Road, Sale	South	Its junction with Victoria Road	A point 11 metres west of its junction with Victoria Road	7A

**THE COMMON SEAL of
TRAFFORD BOROUGH COUNCIL**

was hereunto affixed this 3rd day of August 2022

in the presence of: -



AUTHORISED SIGNATORY



87130

BOROUGH OF TRAFFORD (PROHIBITION OF WAITING AND LOADING AND PROVISION OF PARKING) ORDER 2001 (AMENDMENT NO 240)(PART A) ORDER 2022

NOTICE IS HEREBY GIVEN that Trafford Borough Council has made an Order under the Road Traffic Regulation Act 1984.

The effect of the Order will be to amend the Borough of Trafford (Prohibition of Waiting and Loading and Provision of Parking) Order 2001, as amended, ("the 2001 Order") by the introduction of the following provision:

- a) No Waiting At Any Time Code - 7A

on the lengths of road specified in the Schedule hereto by the addition, to the Schedule to the 2001 Order, of the lengths of road specified in the Schedule below.

Schedule - proposed

Street	Side	From	To	Code
Victoria Road, Sale	East	Its junction with Marsland Road	A point 8 metres south of its junction with Marsland Road	7A
Victoria Road, Sale	West	Its junction with Marsland Road	A point 15 metres south of its junction with Marsland Road	7A
Marsland Road, Sale	South	Its junction with Victoria Road	A point 11 metres west of its junction with Victoria Road	7A

The proposals for the Booth Road Area, Altrincham, Barton Road Area, Stretford and Ash Grove Area, Bowdon which were advertised at the same time as the above will be the subject of a future part order or abandoned.

The Order will come into operation on 15th August 2022, and a copy, together with a map showing the lengths of road to which it relates may be inspected at Access Trafford, Sale Waterside, Sale during their normal opening hours and online at:www.trafford.gov.uk/trafficregulationorders

If you wish to question the validity of the Order or any provision contained in it on the grounds that it is not within the powers contained in the Road Traffic Regulation Act 1984, or that any requirement of that Act or of any instrument made under it has not been complied with in relation to the Order you may, within six weeks from 11th August 2022 apply to the High Court for that purpose.

Dated: 11th August 2022

One Trafford/Trafford Council,
Traffic Section,
Tatton House,
Caldey Road,
Manchester,
M23 9LF

**BOROUGH OF TRAFFORD (PROHIBITION OF WAITING AND LOADING AND PROVISION OF PARKING)
ORDER 2001 (AMENDMENT NO 240)(PART A) ORDER 2022**

NOTICE IS HEREBY GIVEN that Trafford Borough Council has made an Order under the Road Traffic Regulation Act 1984.

The effect of the Order will be to amend the Borough of Trafford (Prohibition of Waiting and Loading and Provision of Parking) Order 2001, as amended, ("the 2001 Order") by the introduction of waiting restrictions on lengths of Victoria Road and Marsland Road, Sale:

The proposals for the Booth Road Area, Altrincham, Barton Road Area, Stretford and Ash Grove Area, Bowdon which were advertised at the same time as the above will be the subject of a future part order or abandoned.

The Order will come into operation on 15th August 2022, and a copy, together with a map showing the lengths of road to which it relates may be inspected at Access Trafford, Sale Waterside, Sale during their normal opening hours and online at:www.trafford.gov.uk/trafficregulationorders

If you wish to question the validity of the Order or any provision contained in it on the grounds that it is not within the powers contained in the Road Traffic Regulation Act 1984, or that any requirement of that Act or of any instrument made under it has not been complied with in relation to the Order you may, within six weeks from 11th August 2022 apply to the High Court for that purpose.


Dated: 11th August 2022

One Trafford/Trafford Council, Traffic Section, Tatton House, Caldey Road, Manchester, M23 9LF

STATEMENT OF REASONS

The Council has been contacted by residents concerned about the parking that occurs at the junction of Victoria Road and Marsland Road, Sale obscuring visibility for motorists and obstructing the pedestrian crossing point on Marsland Road.

The proposal seeks to introduce a 'No Waiting At Any Time' restriction in the form of junction protection at the above location to deter the reported parking issues, to improve pedestrian access and visibility for all road users.

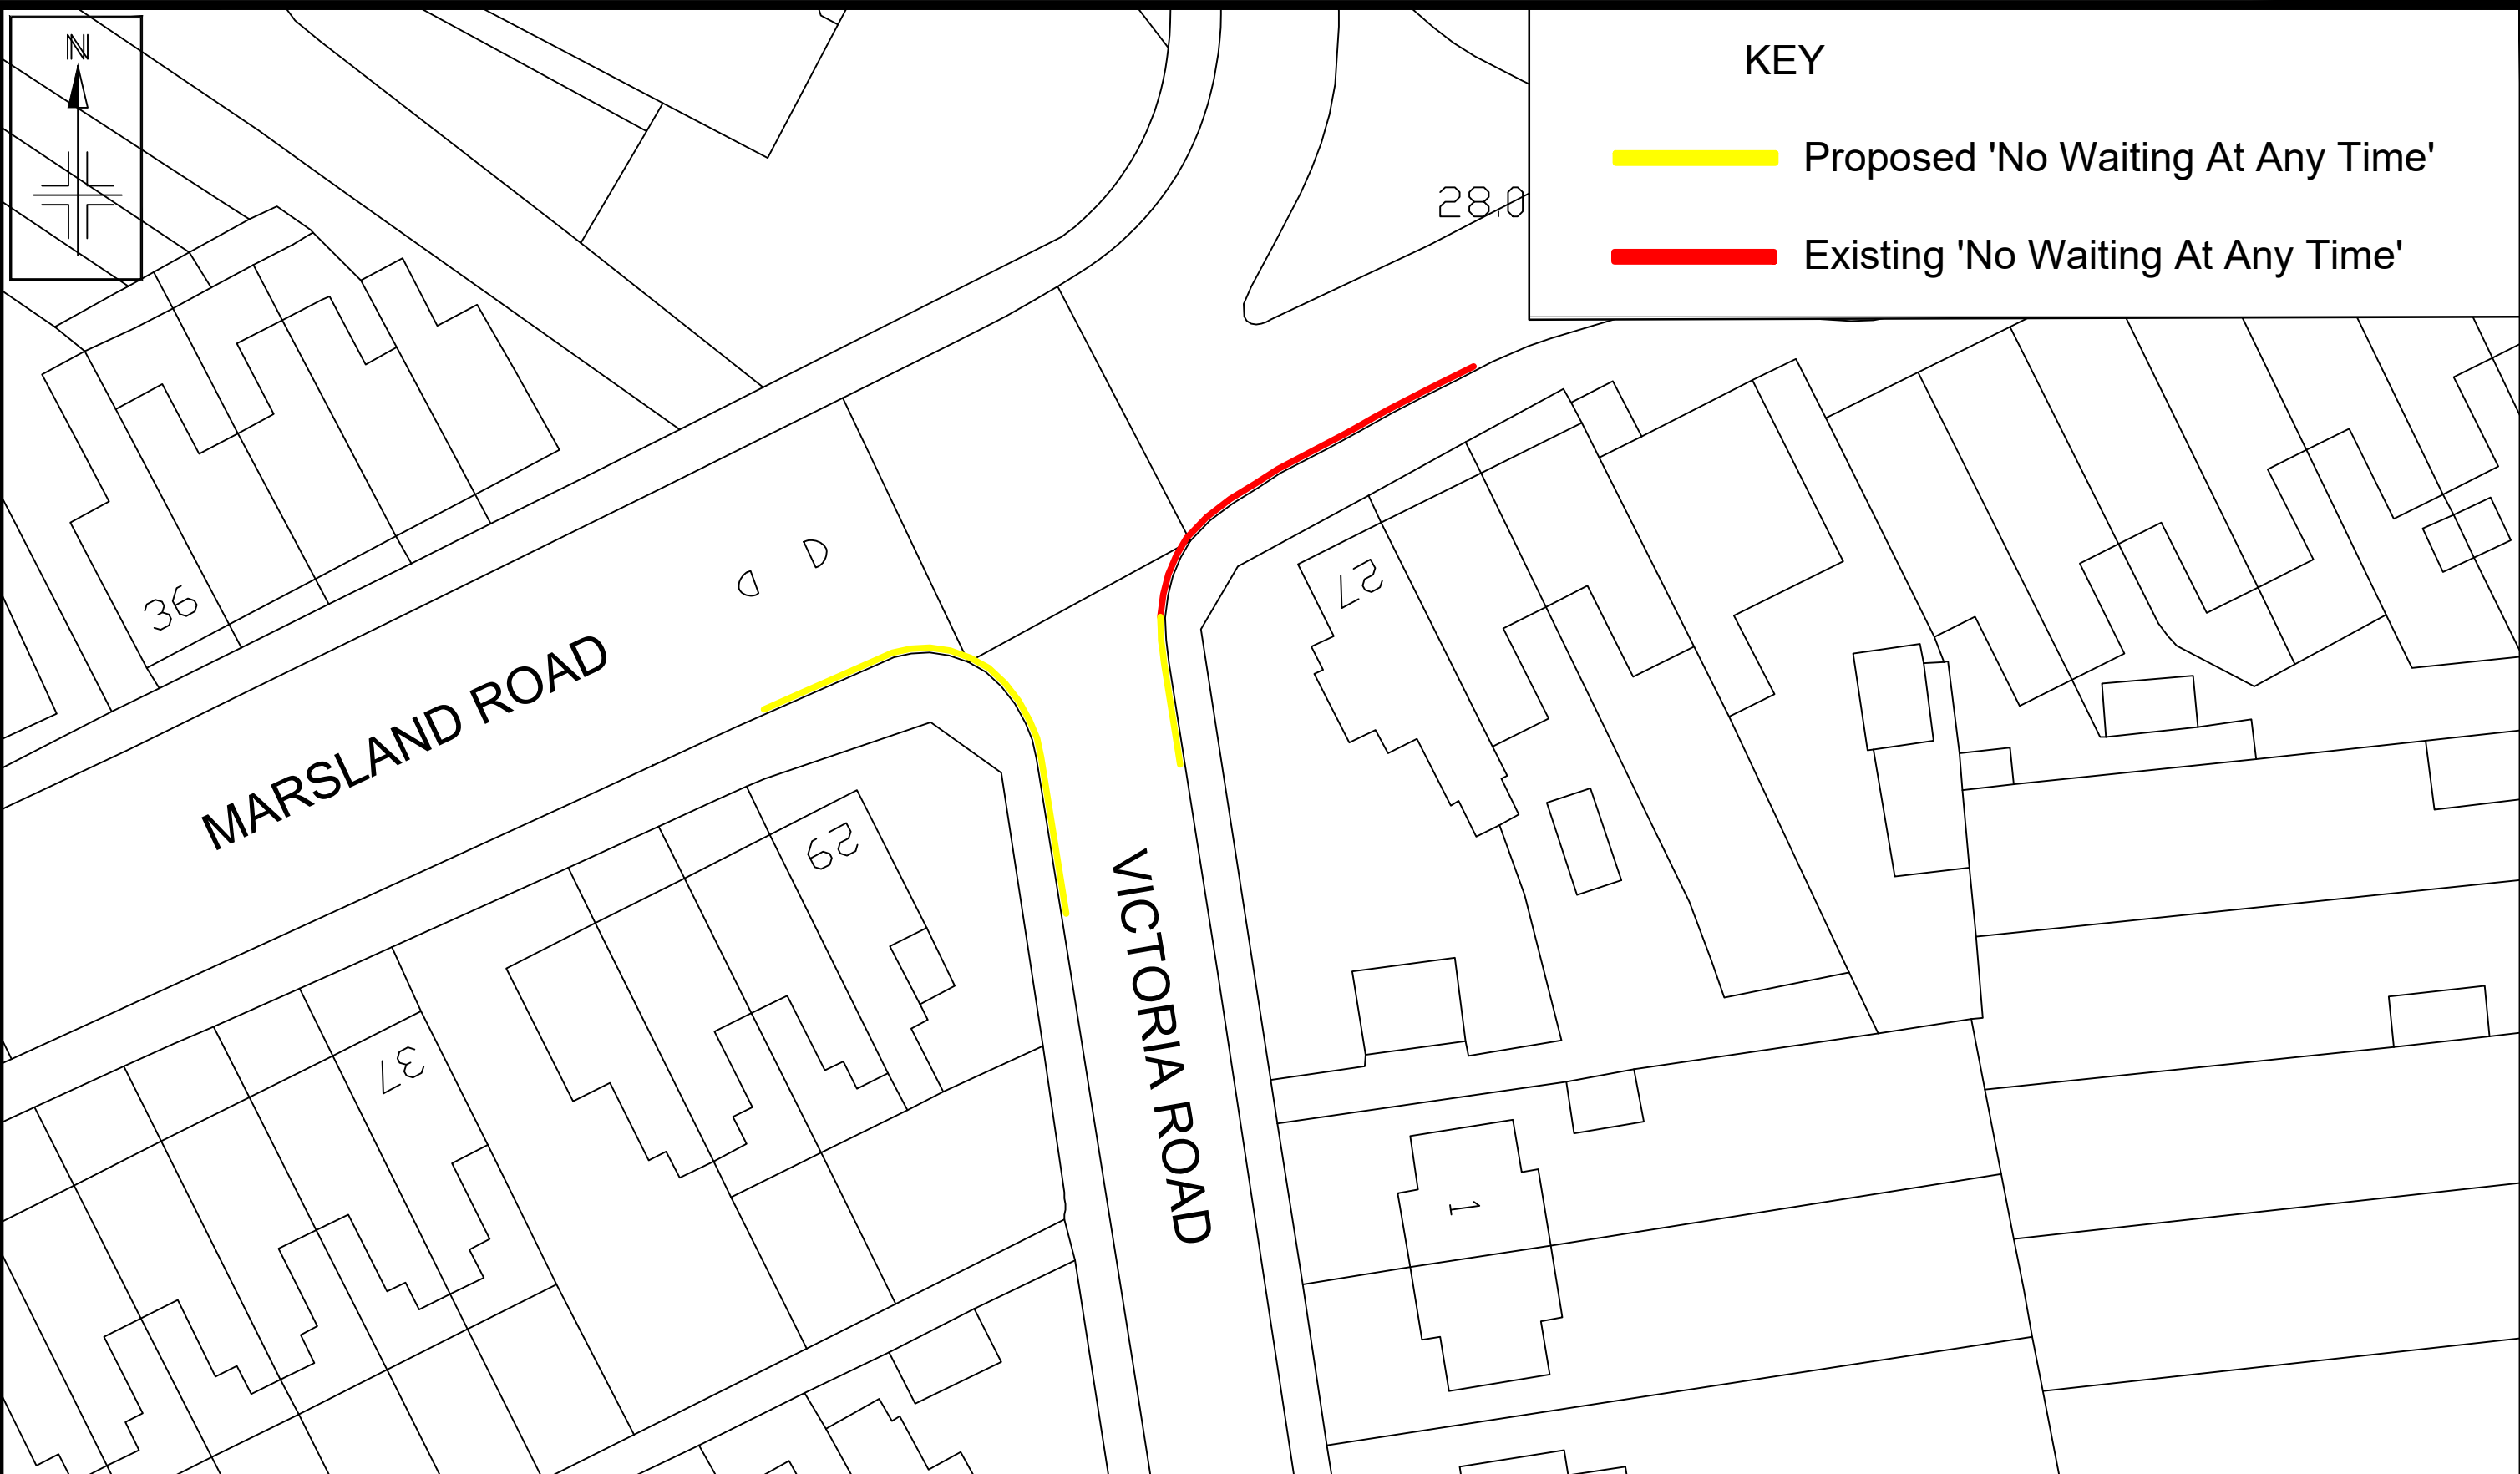

KEY

- Proposed 'No Waiting At Any Time'
- Existing 'No Waiting At Any Time'

Reproduced from the Ordnance Survey mapping with the permission of the Controller of Her Majesty's Stationery Office © Crown copyright. Unauthorised reproduction infringes Crown copyright and may lead to prosecution or civil proceedings. Trafford Borough Council OS Licence No. 100023172 2017

Notes: No Dimensions to be scaled from this drawing. All Dimensions are to be checked on site.

A	Date	Revision Details	Drawn	Checked	Approved
REV.	DATE	REVISION DETAILS	DRAWN	CHECKED	APPROVED

PROJECT & TITLE
 Victoria Road / Marsland Road, Sale
 Proposed Waiting Restrictions

DRAWN JM	CHECKED KH	APPROVED ST
SCALE nts@A3	DRAWING NO. E9142 - 02	
DATE 10/09/21	REVISION C	
FILE PATH		